

CUADRO DE VENTANAS


TIPO	ANCHO	ALTO	GRAFICO
0.1	4.00	0.40	
0.2	1.50	1.00	
0.3	1	0.7	

CUADRO DE PUERTAS

TIPO	ANCHO	ALTO	GRAFICO
0.1	0.70	2.10	
0.2	0.80	2.10	
0.3	0.90	2.10	
0.4	1.00	2.10	
0.5	1.60	2.10	
0.6	1.00	2.00	
0.7	2.00	2.00	

PLANTA ALTA ACOTADA

ESCALA 1: 100

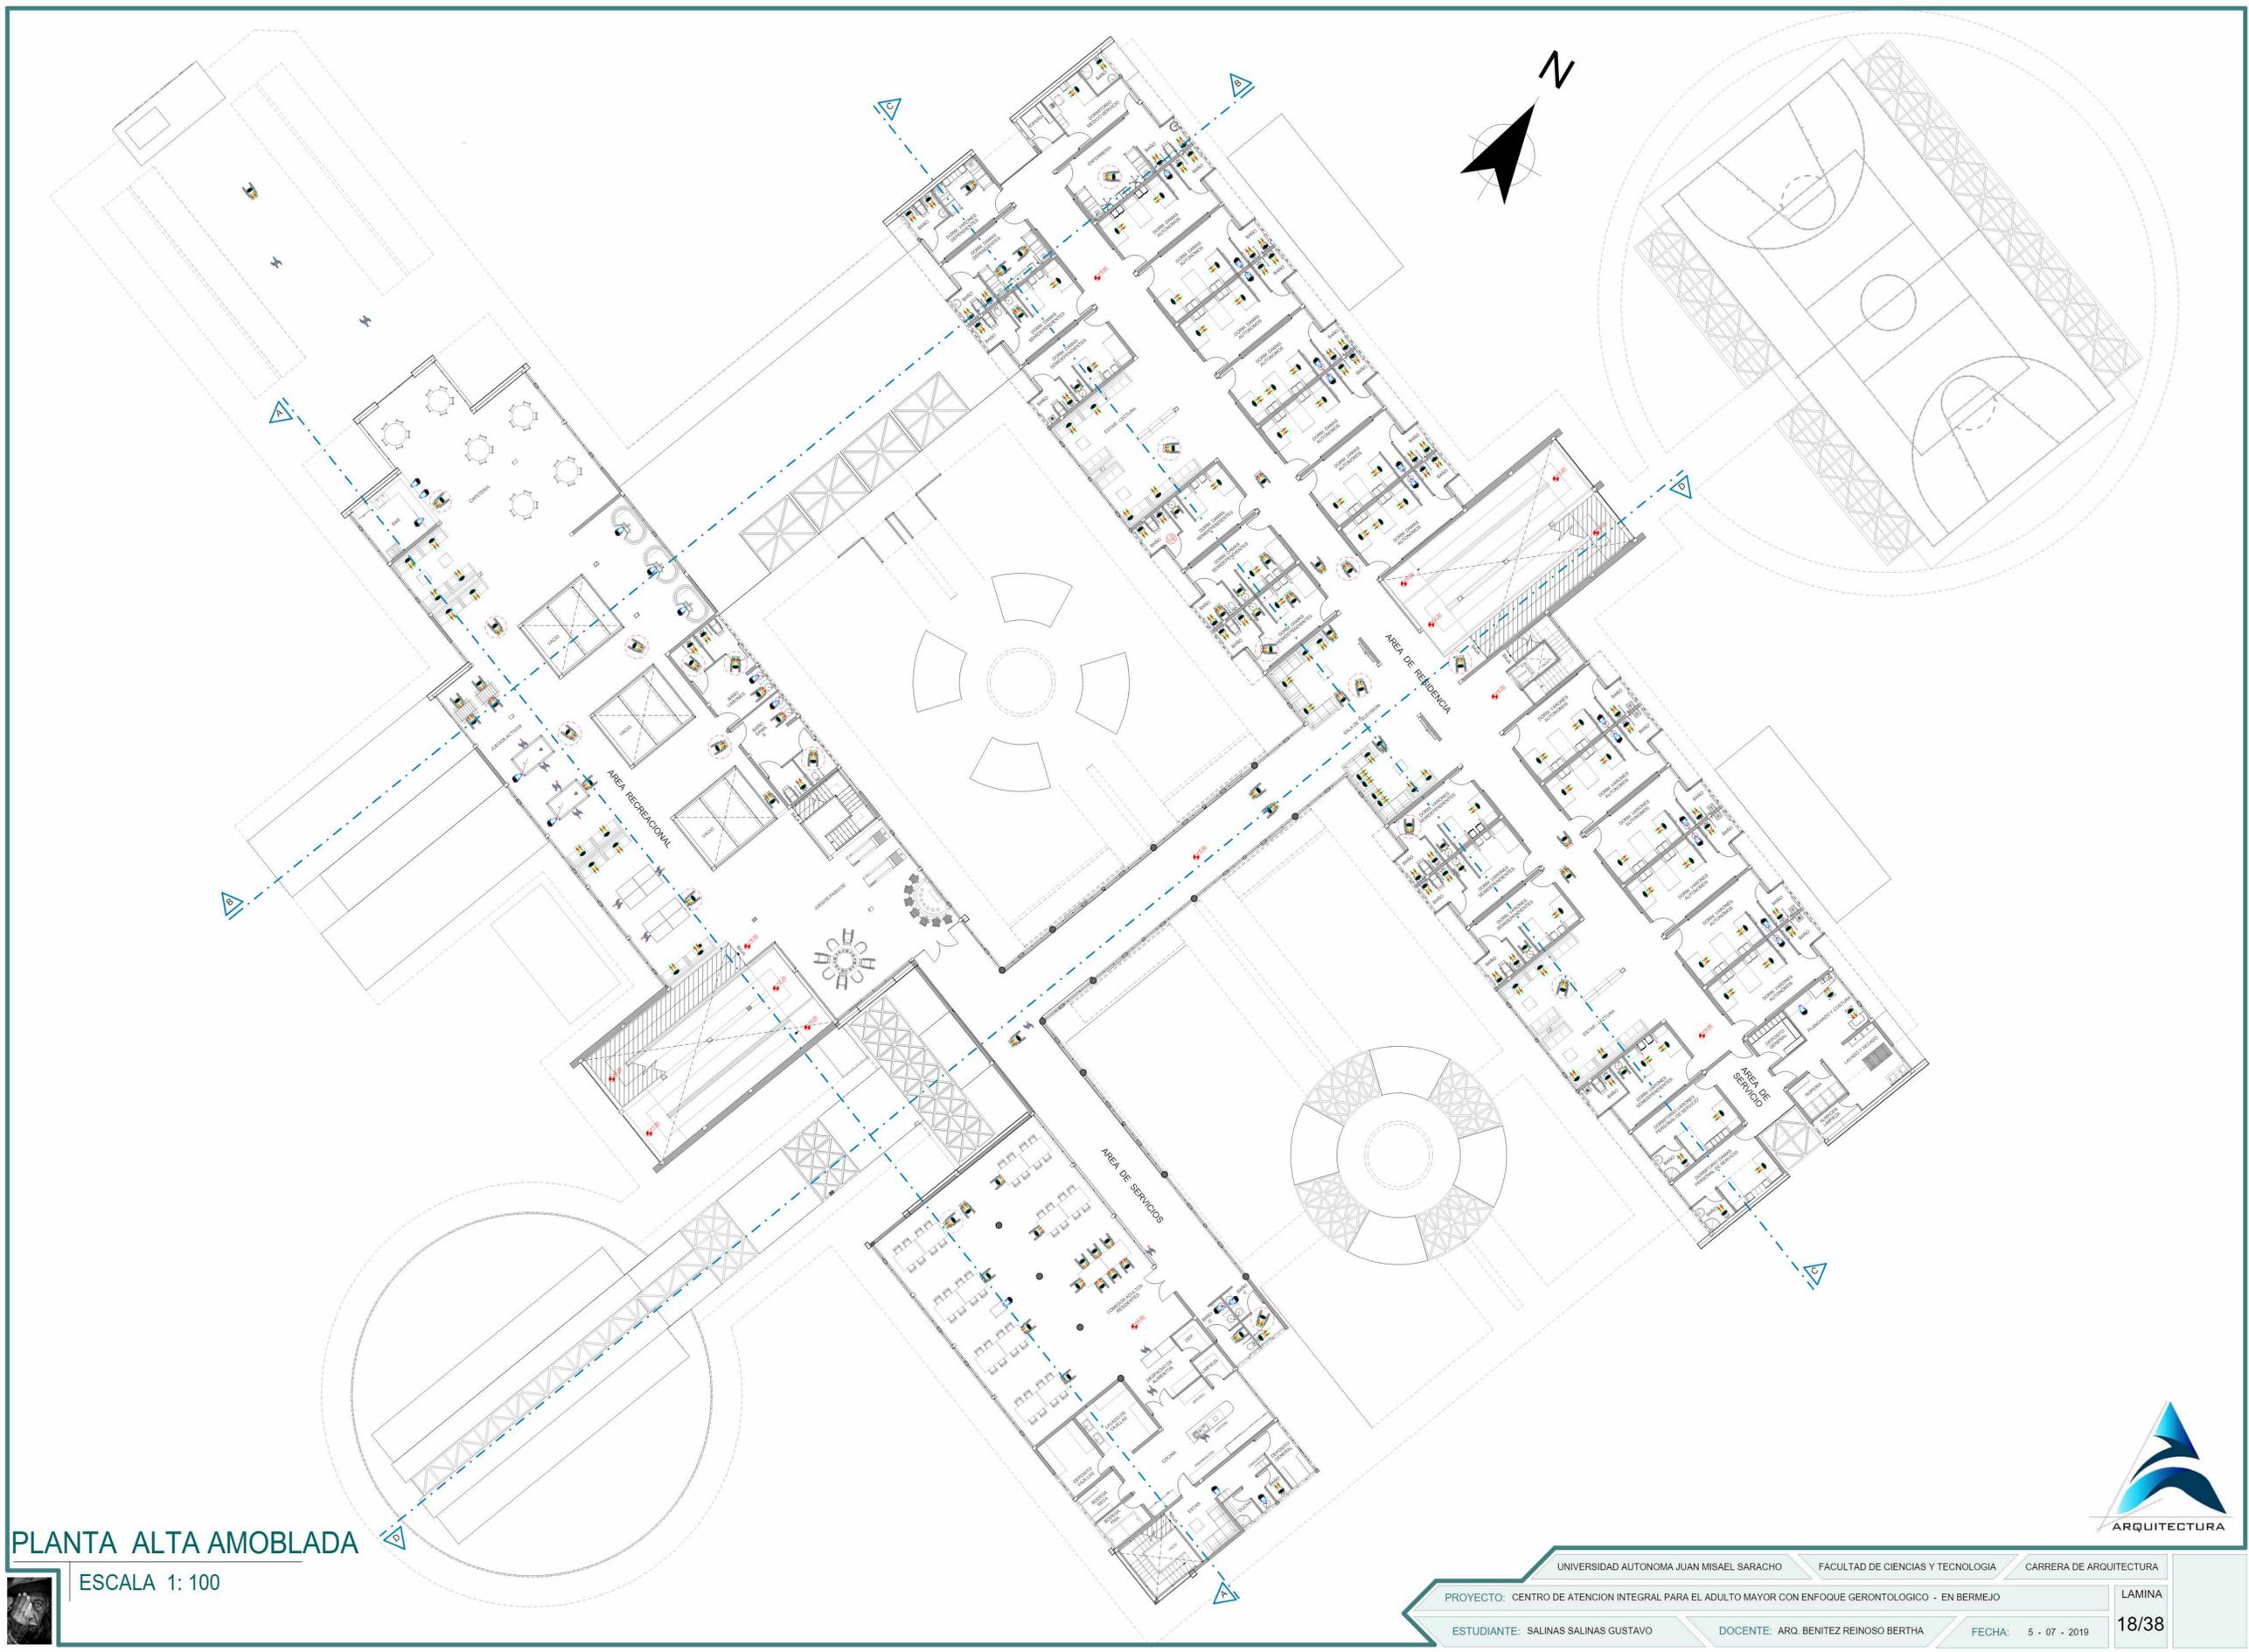

PLANTA ALTA AMOBLADA

ESCALA 1: 100






CUADRO DE VENTANAS			
TIPO	ANCHO	ALTO	GRAFICO
0.1	4.00	0.40	
0.2	1.50	1.00	
0.3	1	0.7	

CUADRO DE PUERTAS			
TIPO	ANCHO	ALTO	GRAFICO
0.1	0.70	2.10	
0.2	0.80	2.10	
0.3	0.90	2.10	
0.4	1.00	2.10	
0.5	1.60	2.10	
0.6	1.00	2.00	
0.7	2.00	2.00	

**PLANTA BAJA
ACOTADA**

ESCALA 1: 100



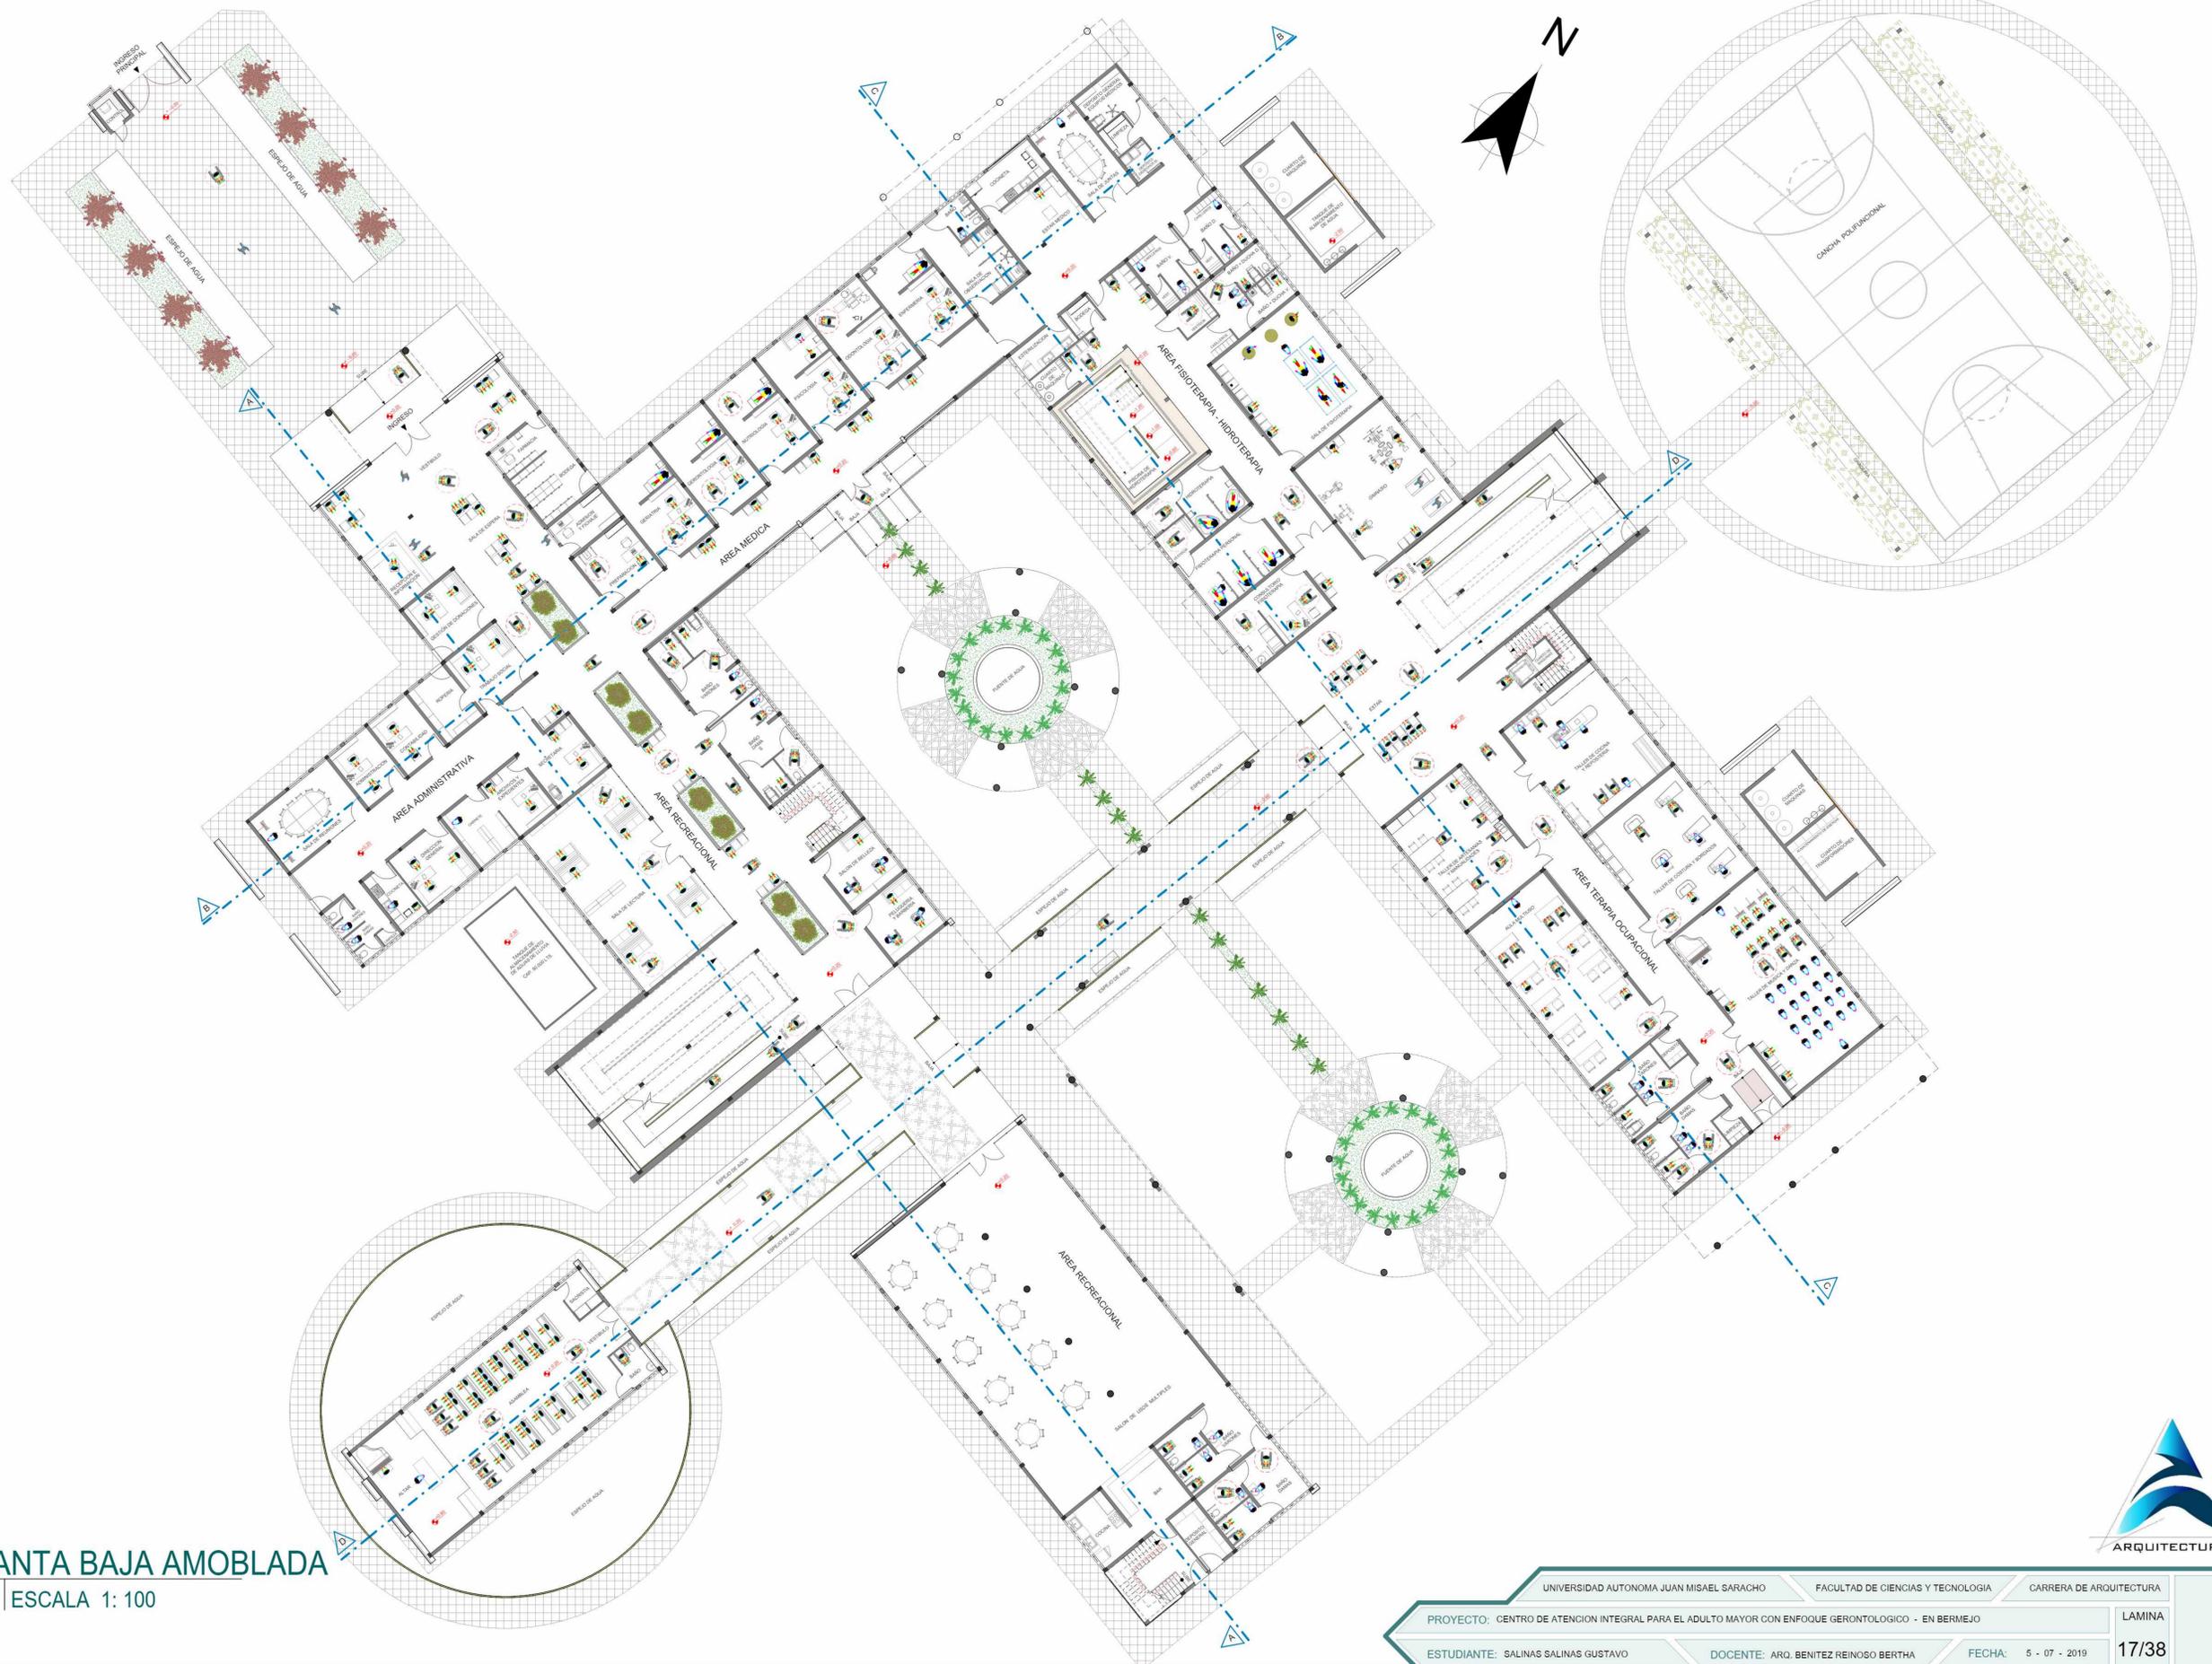

PLANTA BAJA AMOBLADA

ESCALA 1: 100



UNIVERSIDAD AUTONOMA JUAN MISIEL SARACHO FACULTAD DE CIENCIAS Y TECNOLOGIA CARRERA DE ARQUITECTURA

PROYECTO: CENTRO DE ATENCION INTEGRAL PARA EL ADULTO MAYOR CON ENFOQUE GERONTOLOGICO - EN BERMEJO

LAMINA

ESTUDIANTE: SALINAS SALINAS GUSTAVO

DOCENTE: ARQ. BENITEZ REINOSO BERTHA

FECHA: 5 - 07 - 2019

17/38