

Resumen Acero	Long. total	Peso+10%	Total
Cimentación	(m)	(kg)	
Despiece cimentación			
AH-500CN	06	138.8	33
Ø12	754.3	737	
Ø16	321.3	558	1328

Cimentación
Despiece cimentación
Normas: H-25, Control Normal
Escala: 1:50

PLANO DE ZAPATAS




Elemento	Pos.	Diam.	No.	Long. (cm)	Total (cm)	AH-500CN (kg)
P1-P6	1	Ø12	4	130	4.4	
	2	Ø12	4	130	4.4	
	3	Ø12	4	130	4.4	
	4	Ø12	4	130	4.4	
	5	Ø12	4	130	4.4	
	6	Ø12	4	130	4.4	
P7-P10	7	Ø12	4	130	4.4	
	8	Ø12	4	130	4.4	
	9	Ø12	4	130	4.4	
	10	Ø12	4	130	4.4	
	11	Ø12	4	130	4.4	
	12	Ø12	3	96	2.7	
P11-P13	13	Ø12	4	130	4.4	
	14	Ø12	4	130	4.4	
	15	Ø12	4	130	4.4	
	16	Ø12	3	96	2.7	
	17	Ø12	4	130	4.4	
	18	Ø12	4	130	4.4	
P14-P17	19	Ø12	4	130	4.4	
	20	Ø12	4	130	4.4	
	21	Ø12	4	130	4.4	
	22	Ø12	4	130	4.4	
	23	Ø12	4	130	4.4	
	24	Ø12	3	96	2.7	
P18	25	Ø12	4	130	4.4	
	26	Ø12	4	130	4.4	
	27	Ø12	4	130	4.4	
	28	Ø12	4	130	4.4	
	29	Ø12	4	130	4.4	
	30	Ø12	3	96	2.7	
P19	31	Ø12	4	130	4.4	
	32	Ø12	4	130	4.4	
	33	Ø12	4	130	4.4	
	34	Ø12	4	130	4.4	
	35	Ø12	4	130	4.4	
	36	Ø12	3	96	2.7	
P20	37	Ø12	4	130	4.4	
	38	Ø12	4	130	4.4	
	39	Ø12	4	130	4.4	
	40	Ø12	4	130	4.4	
	41	Ø12	4	130	4.4	
	42	Ø12	3	96	2.7	
P21	43	Ø12	4	130	4.4	
	44	Ø12	4	130	4.4	
	45	Ø12	4	130	4.4	
	46	Ø12	4	130	4.4	
	47	Ø12	4	130	4.4	
	48	Ø12	3	96	2.7	
P22-P24	49	Ø12	4	130	4.4	
	50	Ø12	4	130	4.4	
	51	Ø12	4	130	4.4	
	52	Ø12	4	130	4.4	
	53	Ø12	4	130	4.4	
	54	Ø12	3	96	2.7	
P25	55	Ø12	4	130	4.4	
	56	Ø12	4	130	4.4	
	57	Ø12	4	130	4.4	
	58	Ø12	4	130	4.4	
	59	Ø12	4	130	4.4	
	60	Ø12	3	96	2.7	
P26	61	Ø12	4	130	4.4	
	62	Ø12	4	130	4.4	
	63	Ø12	4	130	4.4	
	64	Ø12	4	130	4.4	
	65	Ø12	4	130	4.4	
	66	Ø12	3	96	2.7	
P27	67	Ø12	4	130	4.4	
	68	Ø12	4	130	4.4	
	230	Ø12	4	130	4.4	
	231	Ø12	4	130	4.4	
	232	Ø12	4	130	4.4	
	233	Ø12	4	130	4.4	
	234	Ø12	3	96	2.7	
P55	235	Ø12	4	130	4.4	
	236	Ø12	4	130	4.4	
	237	Ø12	4	130	4.4	
	238	Ø12	4	130	4.4	
	239	Ø12	4	130	4.4	
	240	Ø12	3	96	2.7	
P56	241	Ø12	4	130	4.4	
	242	Ø12	4	130	4.4	
	243	Ø12	4	130	4.4	
	244	Ø12	4	130	4.4	
	245	Ø12	4	130	4.4	
	246	Ø12	3	96	2.7	
P57	247	Ø12	4	130	4.4	
	248	Ø12	4	130	4.4	
	249	Ø12	4	130	4.4	
	250	Ø12	4	130	4.4	
	251	Ø12	4	130	4.4	
	252	Ø12	3	96	2.7	
P58	253	Ø12	4	130	4.4	
	254	Ø12	4	130	4.4	
	255	Ø12	4	130	4.4	
	256	Ø12	4	130	4.4	
	257	Ø12	4	130	4.4	
	258	Ø12	3	96	2.7	
P59	259	Ø12	4	130	4.4	
	260	Ø12	4	130	4.4	
	261					



PLANO DE ZAPATAS



PLANO DE REPLANTEO

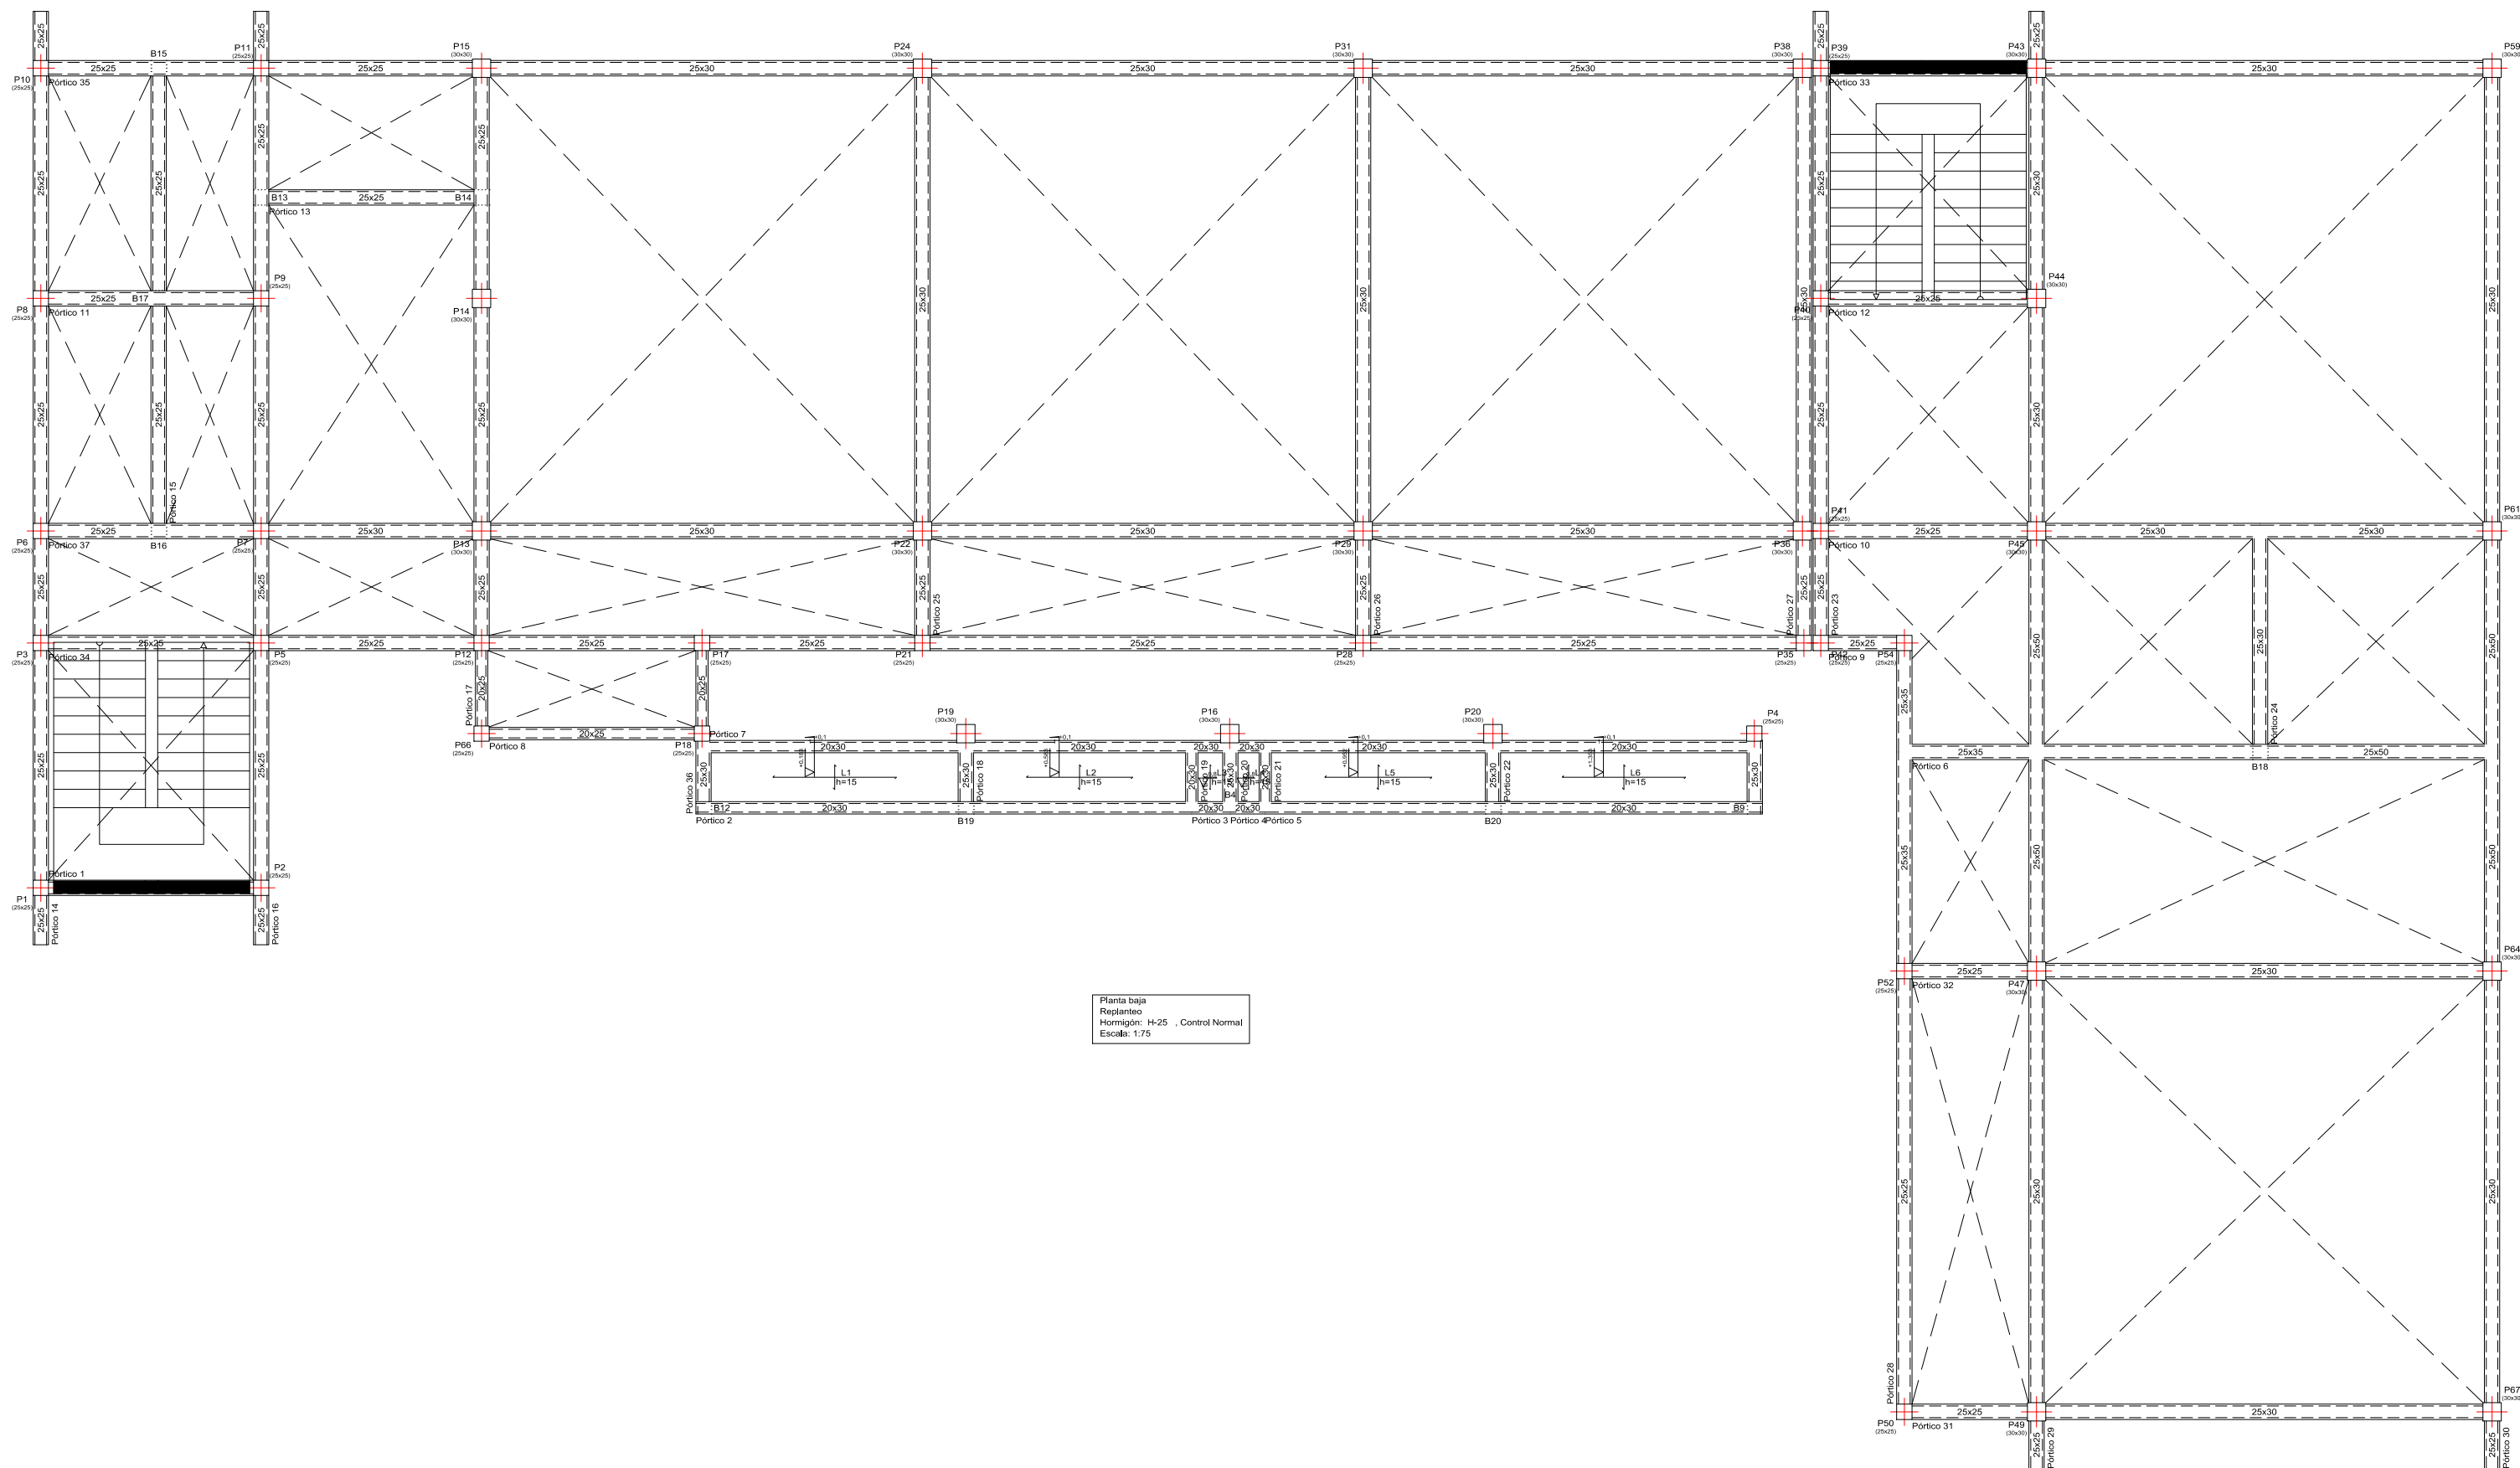

DESPIECE DE ESCALERAS

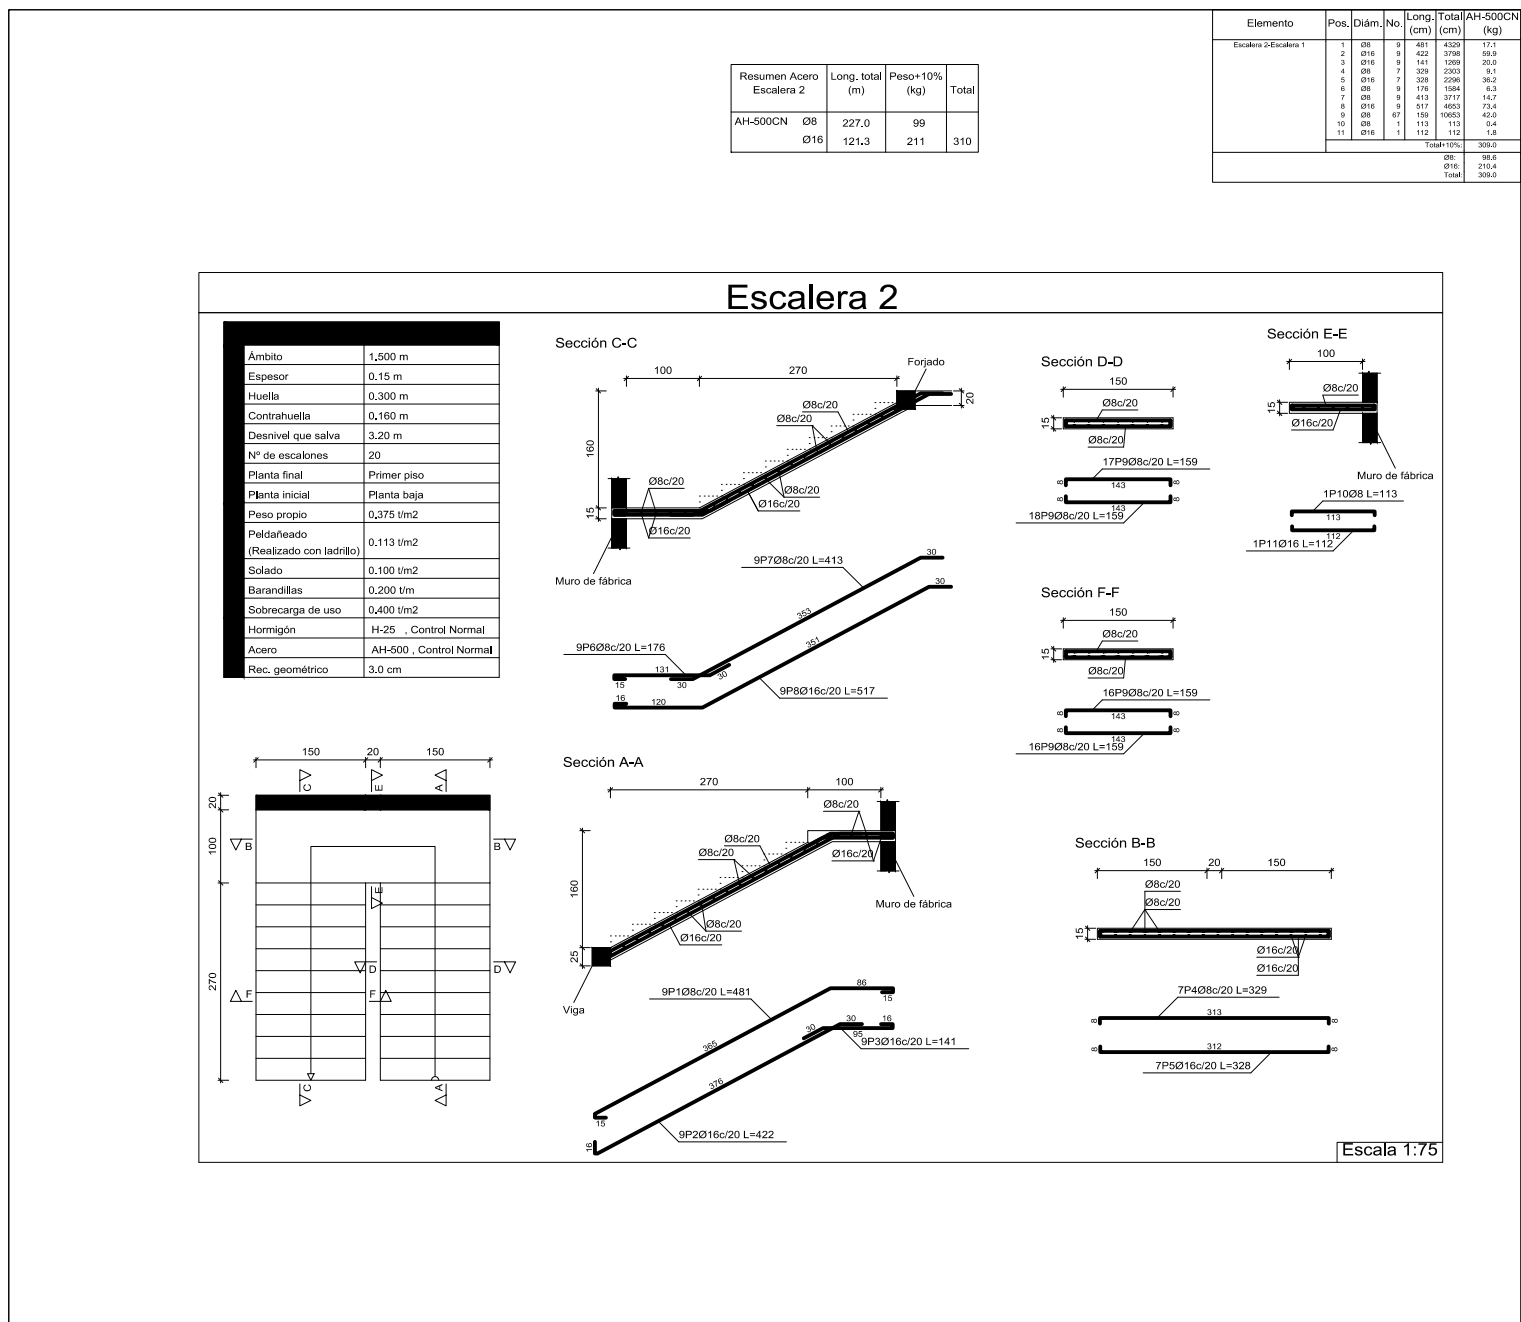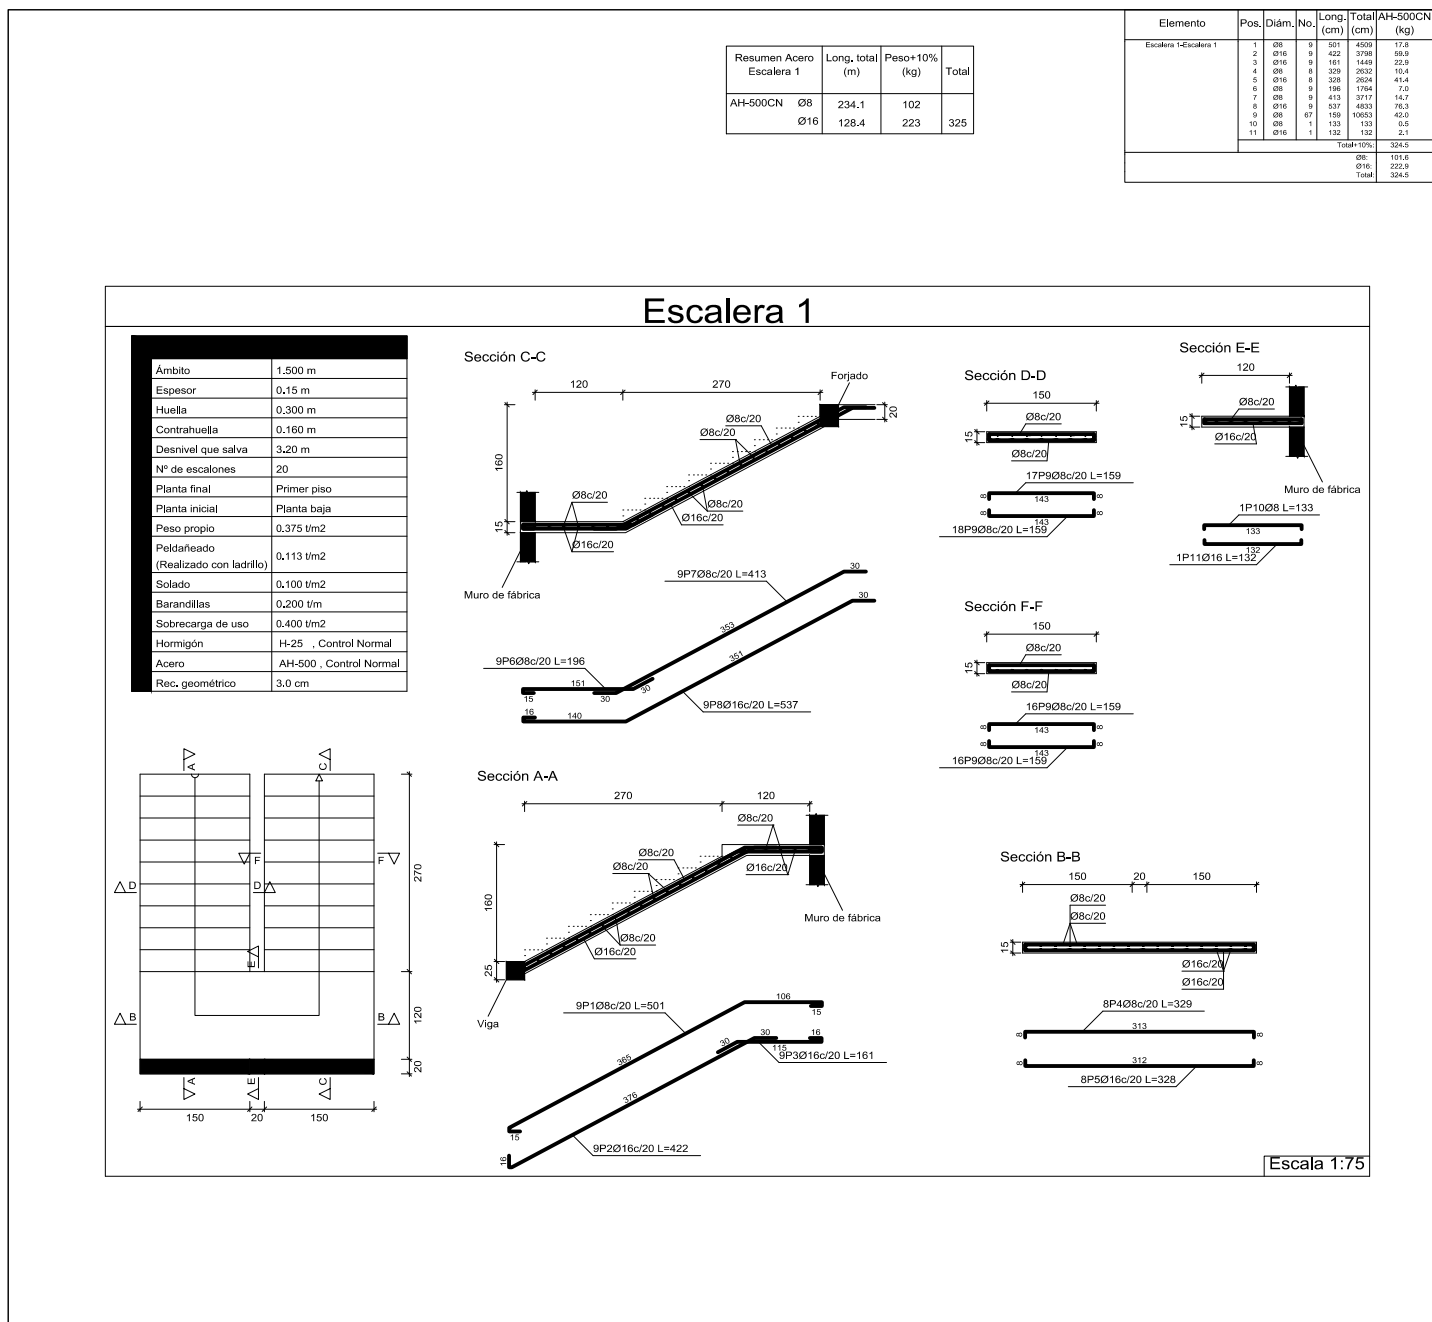

PLANO DE RAMPAS

