

COORD. RED GEODESICA MUNICIPAL UTM. SISTEMA WGS-84
 PTO. Base RSGMT-007 X=321651.060 Y=7621520.023 Z=1939.695
 F.C. = 0.99968839
 LEVANTAMIENTO CON METODO RADIAL - MODO RTK

SISTEMA DE REFERENCIA WGS-84		
PROYECCION UTM:ZONA-20		
PUNTO	ESTE	NORTE
E01	320732.921	7619719.832
E02	320783.660	7619700.393
E03	320762.579	7619642.690
E04	320717.346	7619663.328
E05	320721.894	7619676.108
E06	320720.575	7619676.631

Caracter: LEVANTAMIENTO TOPOGRAFICO

Propietario: COSAALT LDA.

Notas Marginales:

Superficie: 3110,19 m²

Lamina: UNICA

Ejecuto:

Aprobacion D.G.O.T.:

UBICACION:

Cod. Catastral: 17-21-7-0-0-0


Fecha: Tarija, Diciembre de 2016

Escala: 1: 300


Zona: La Florida

Registro:


Sello:

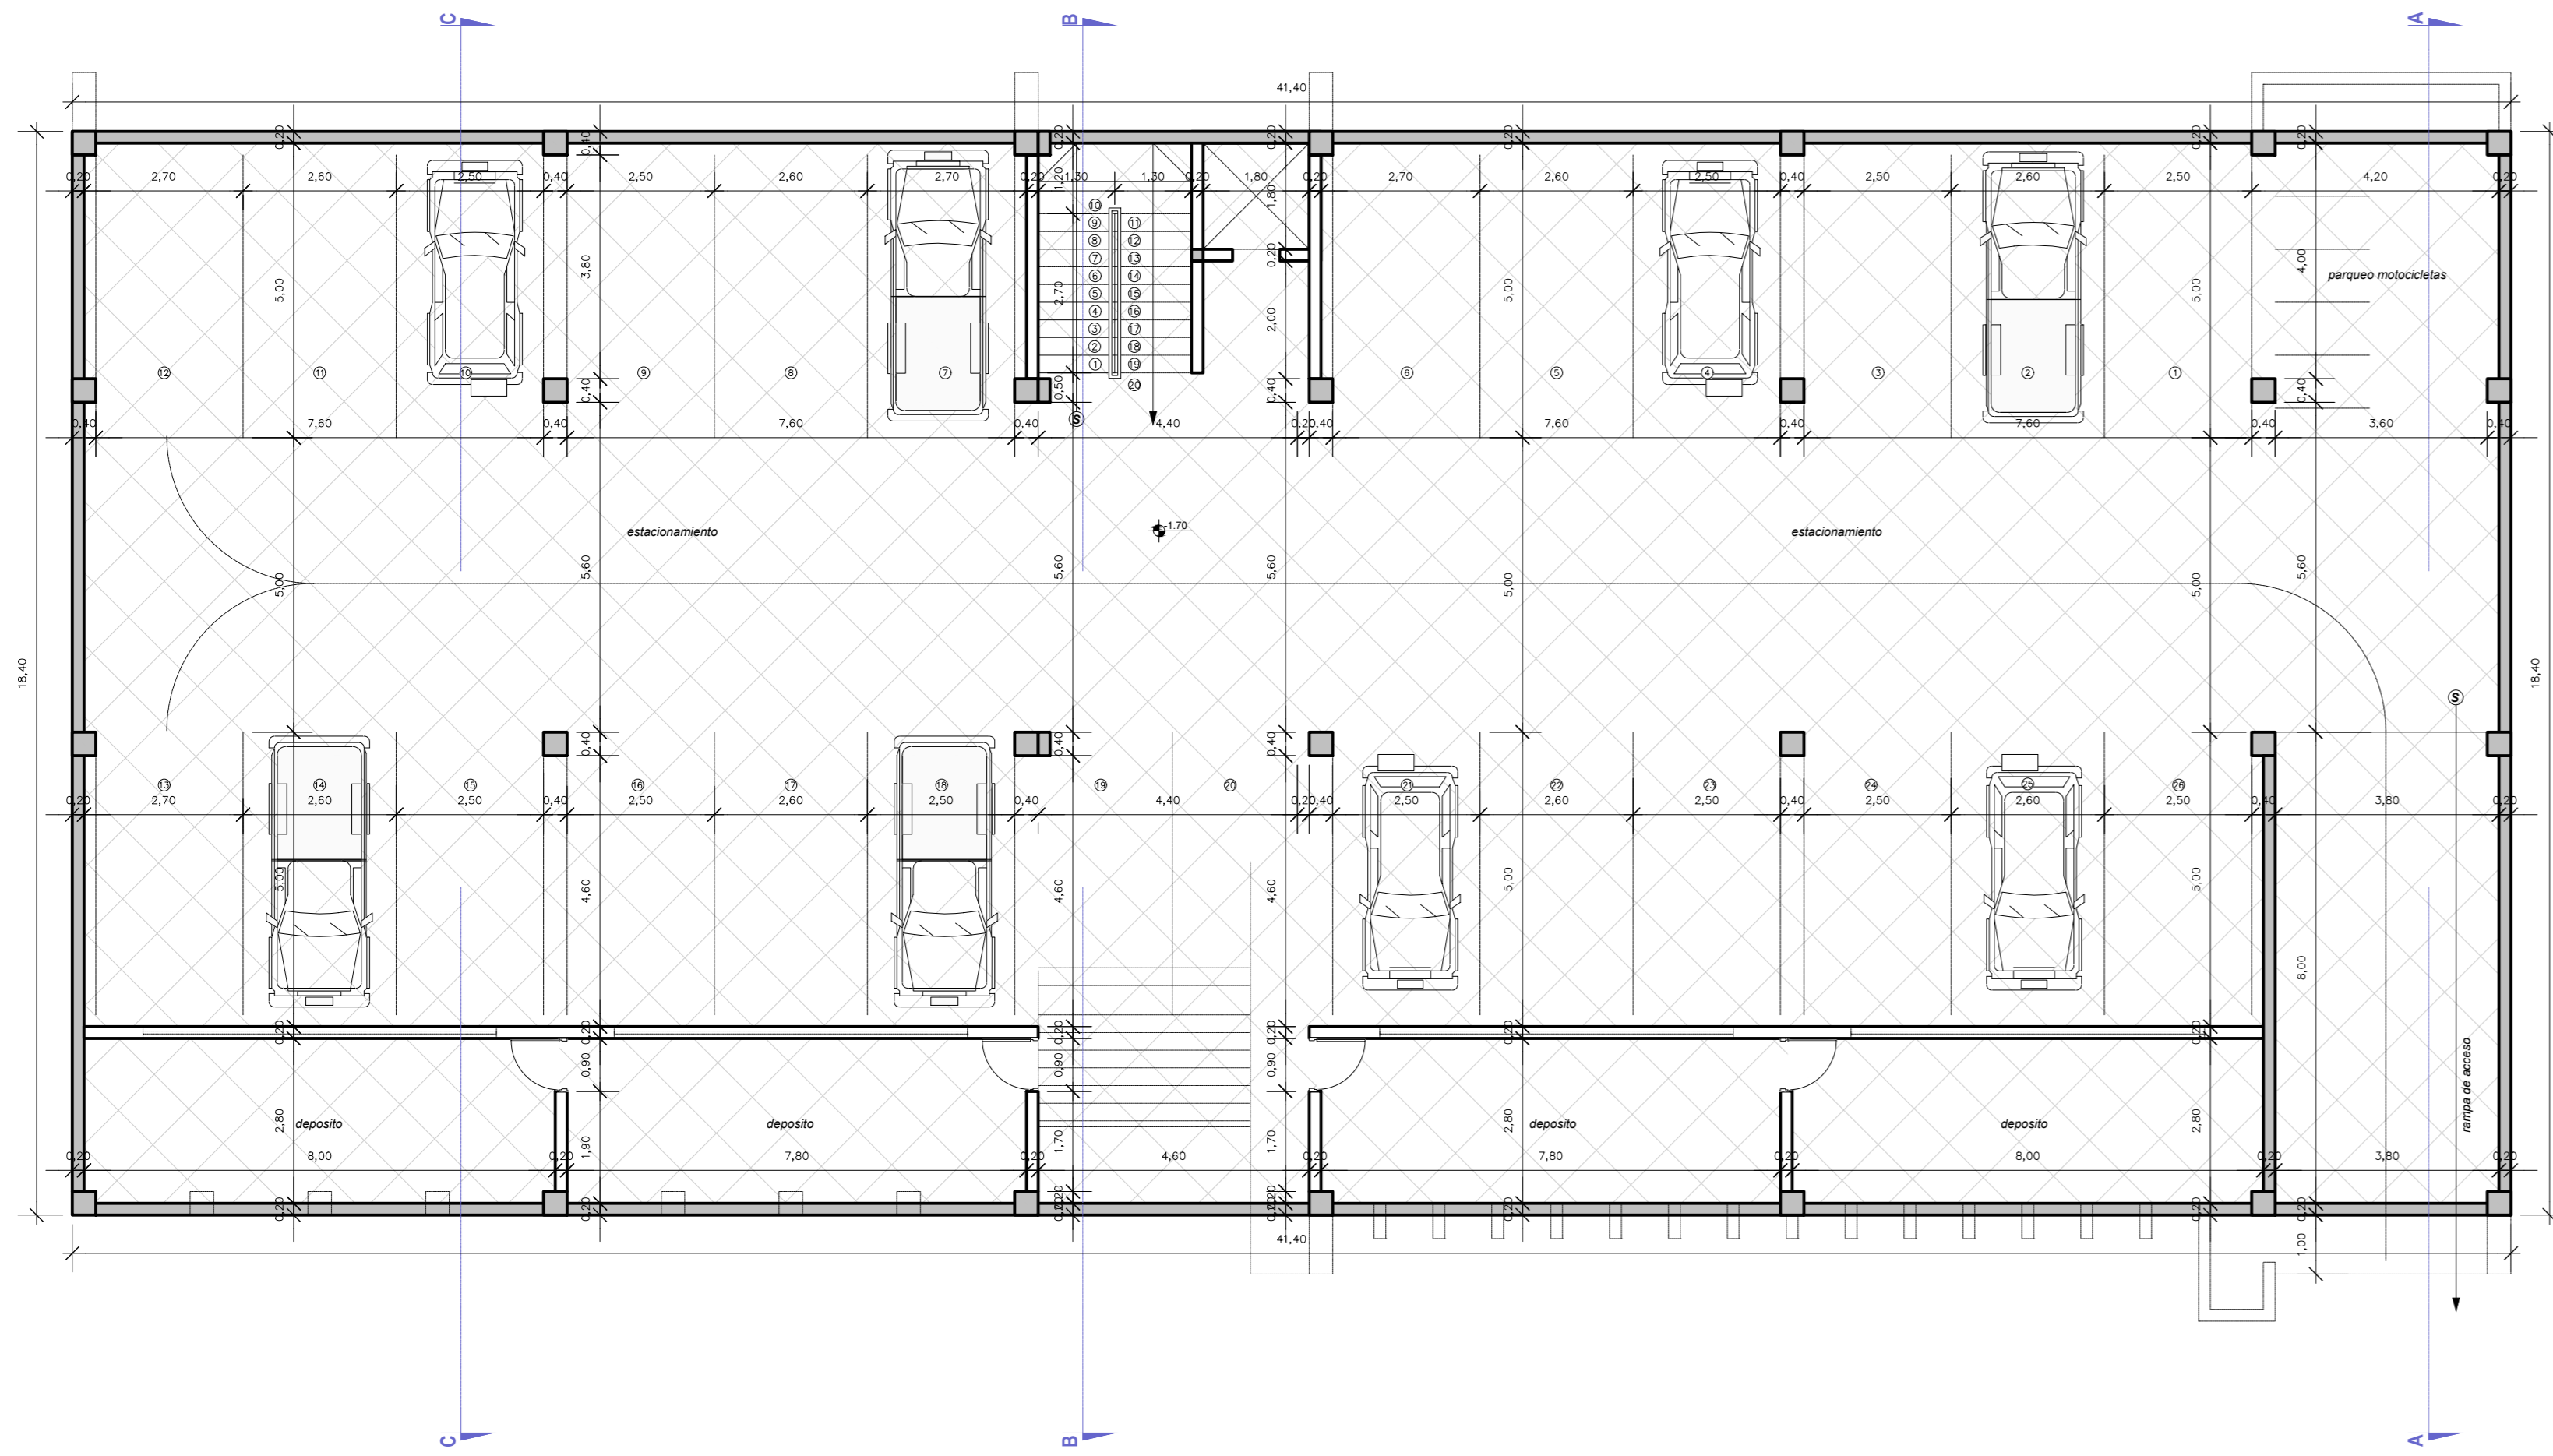


SUBSUELO

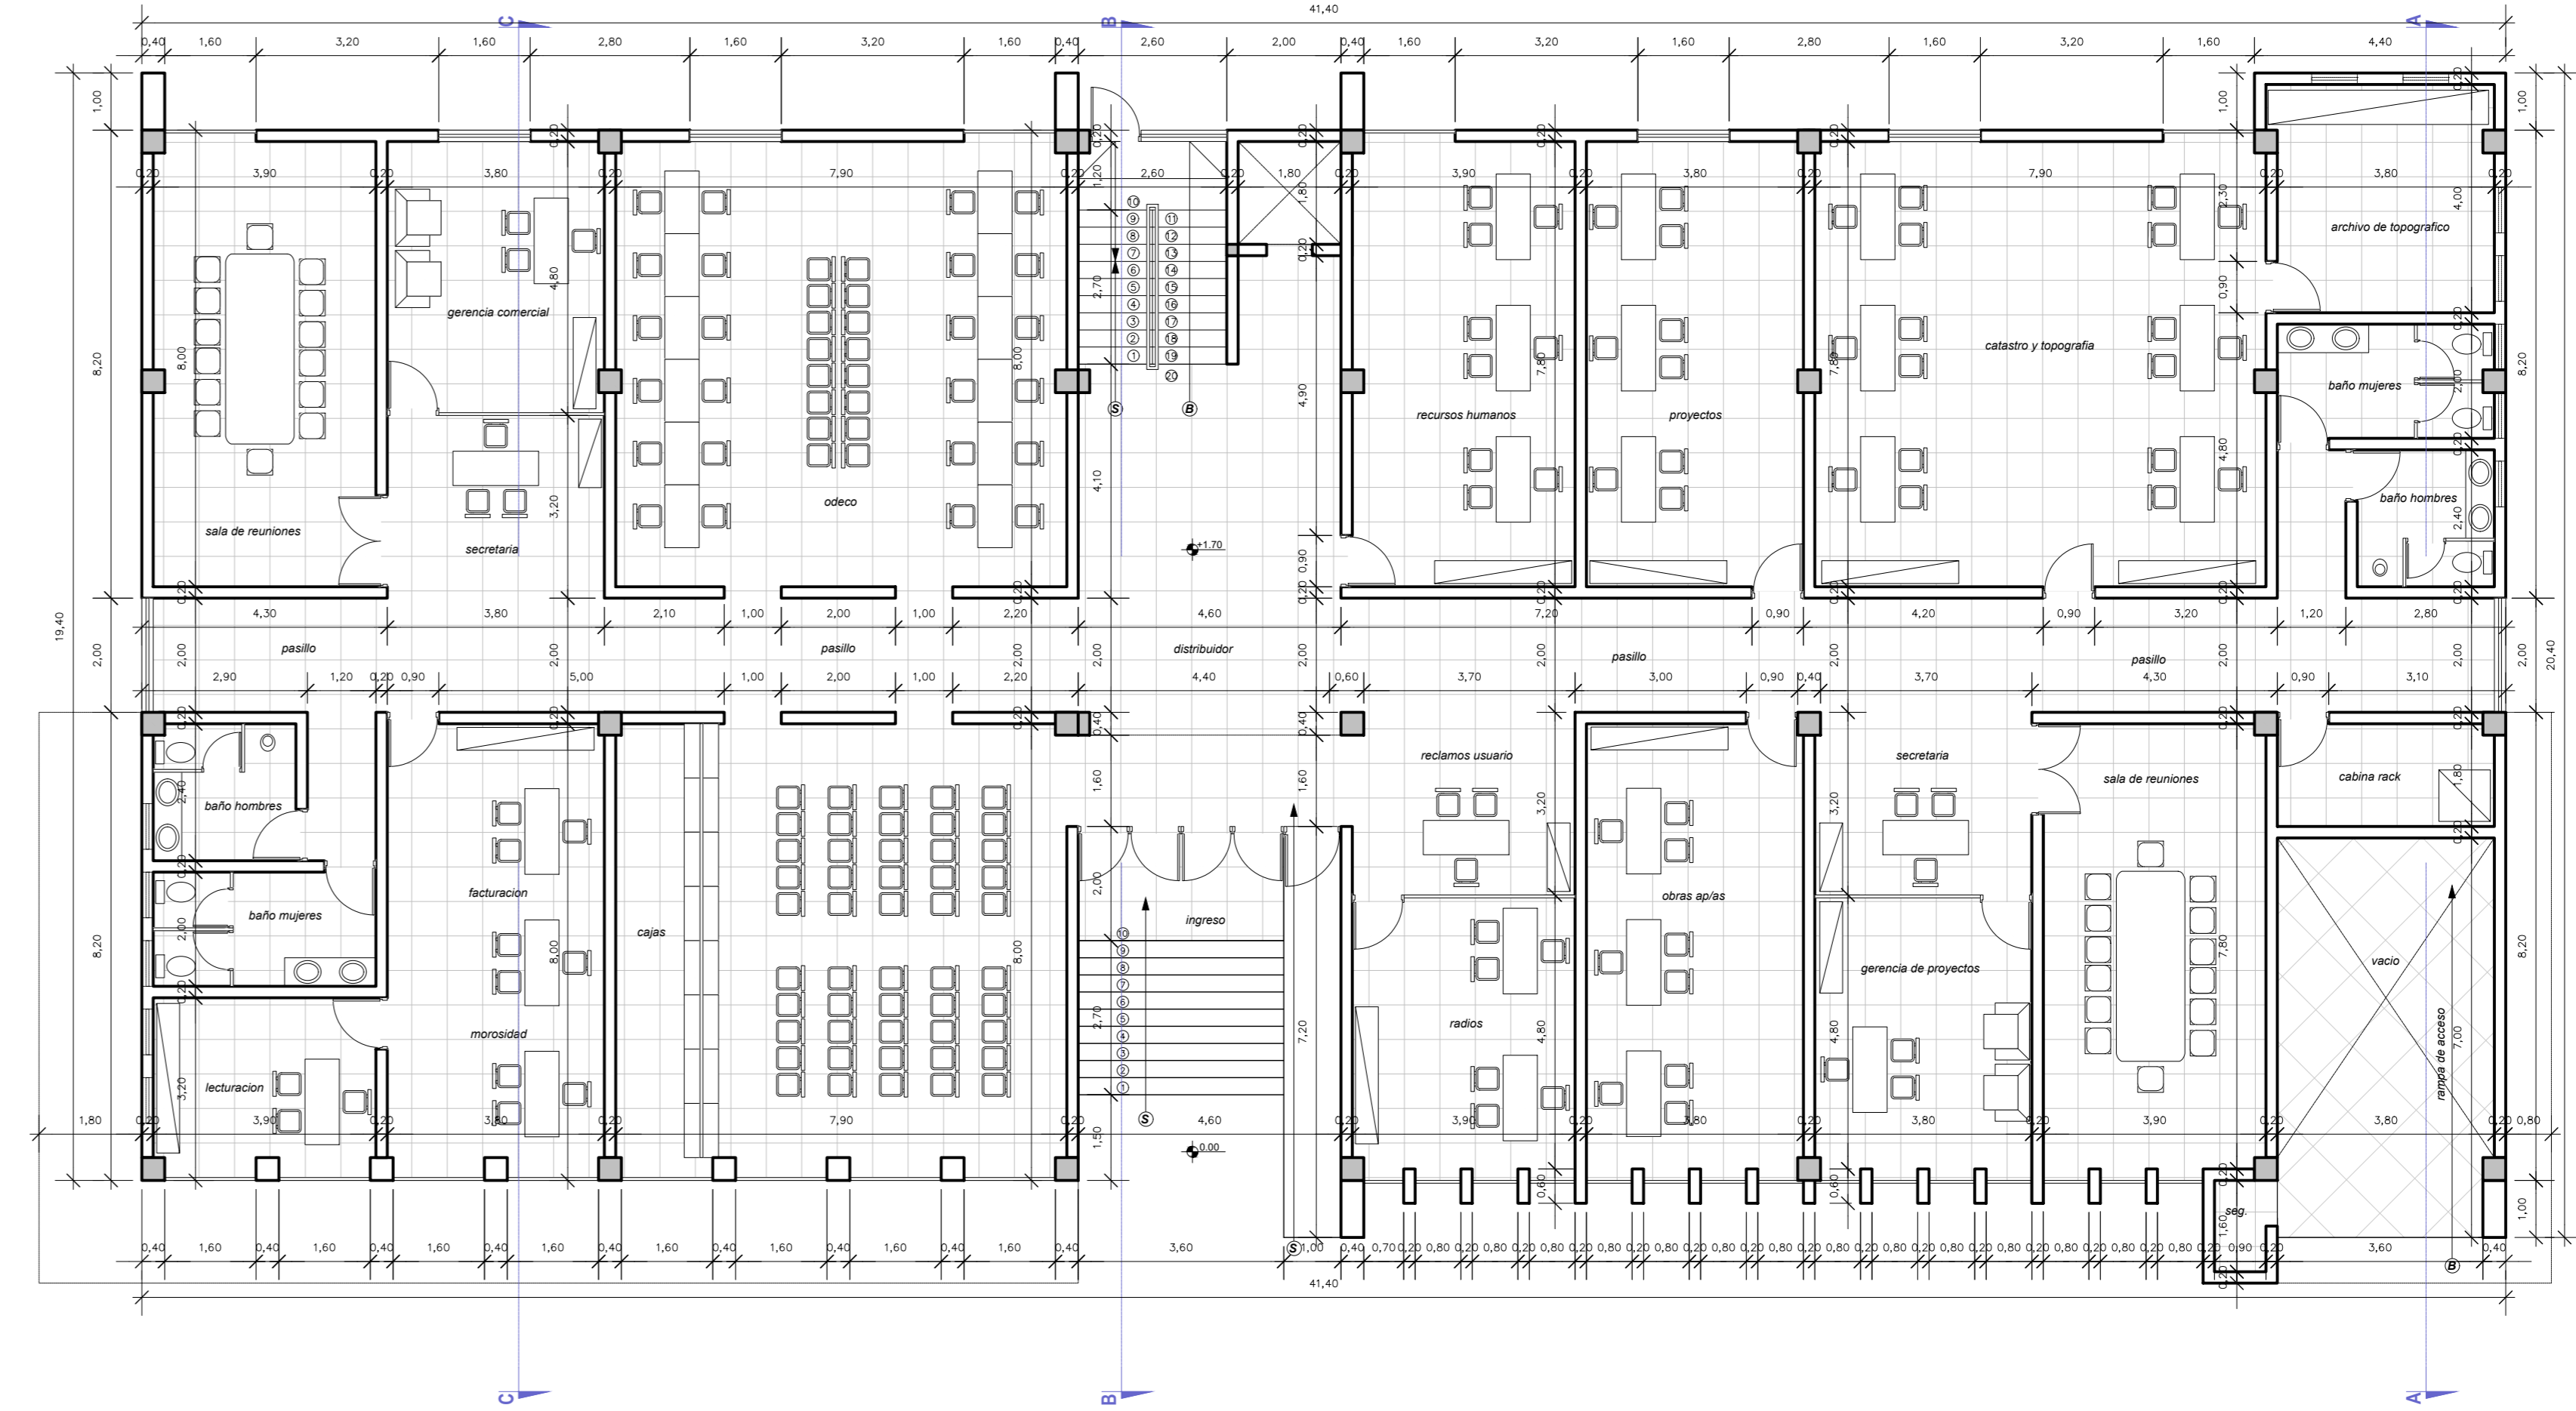


PLANTA BAJA

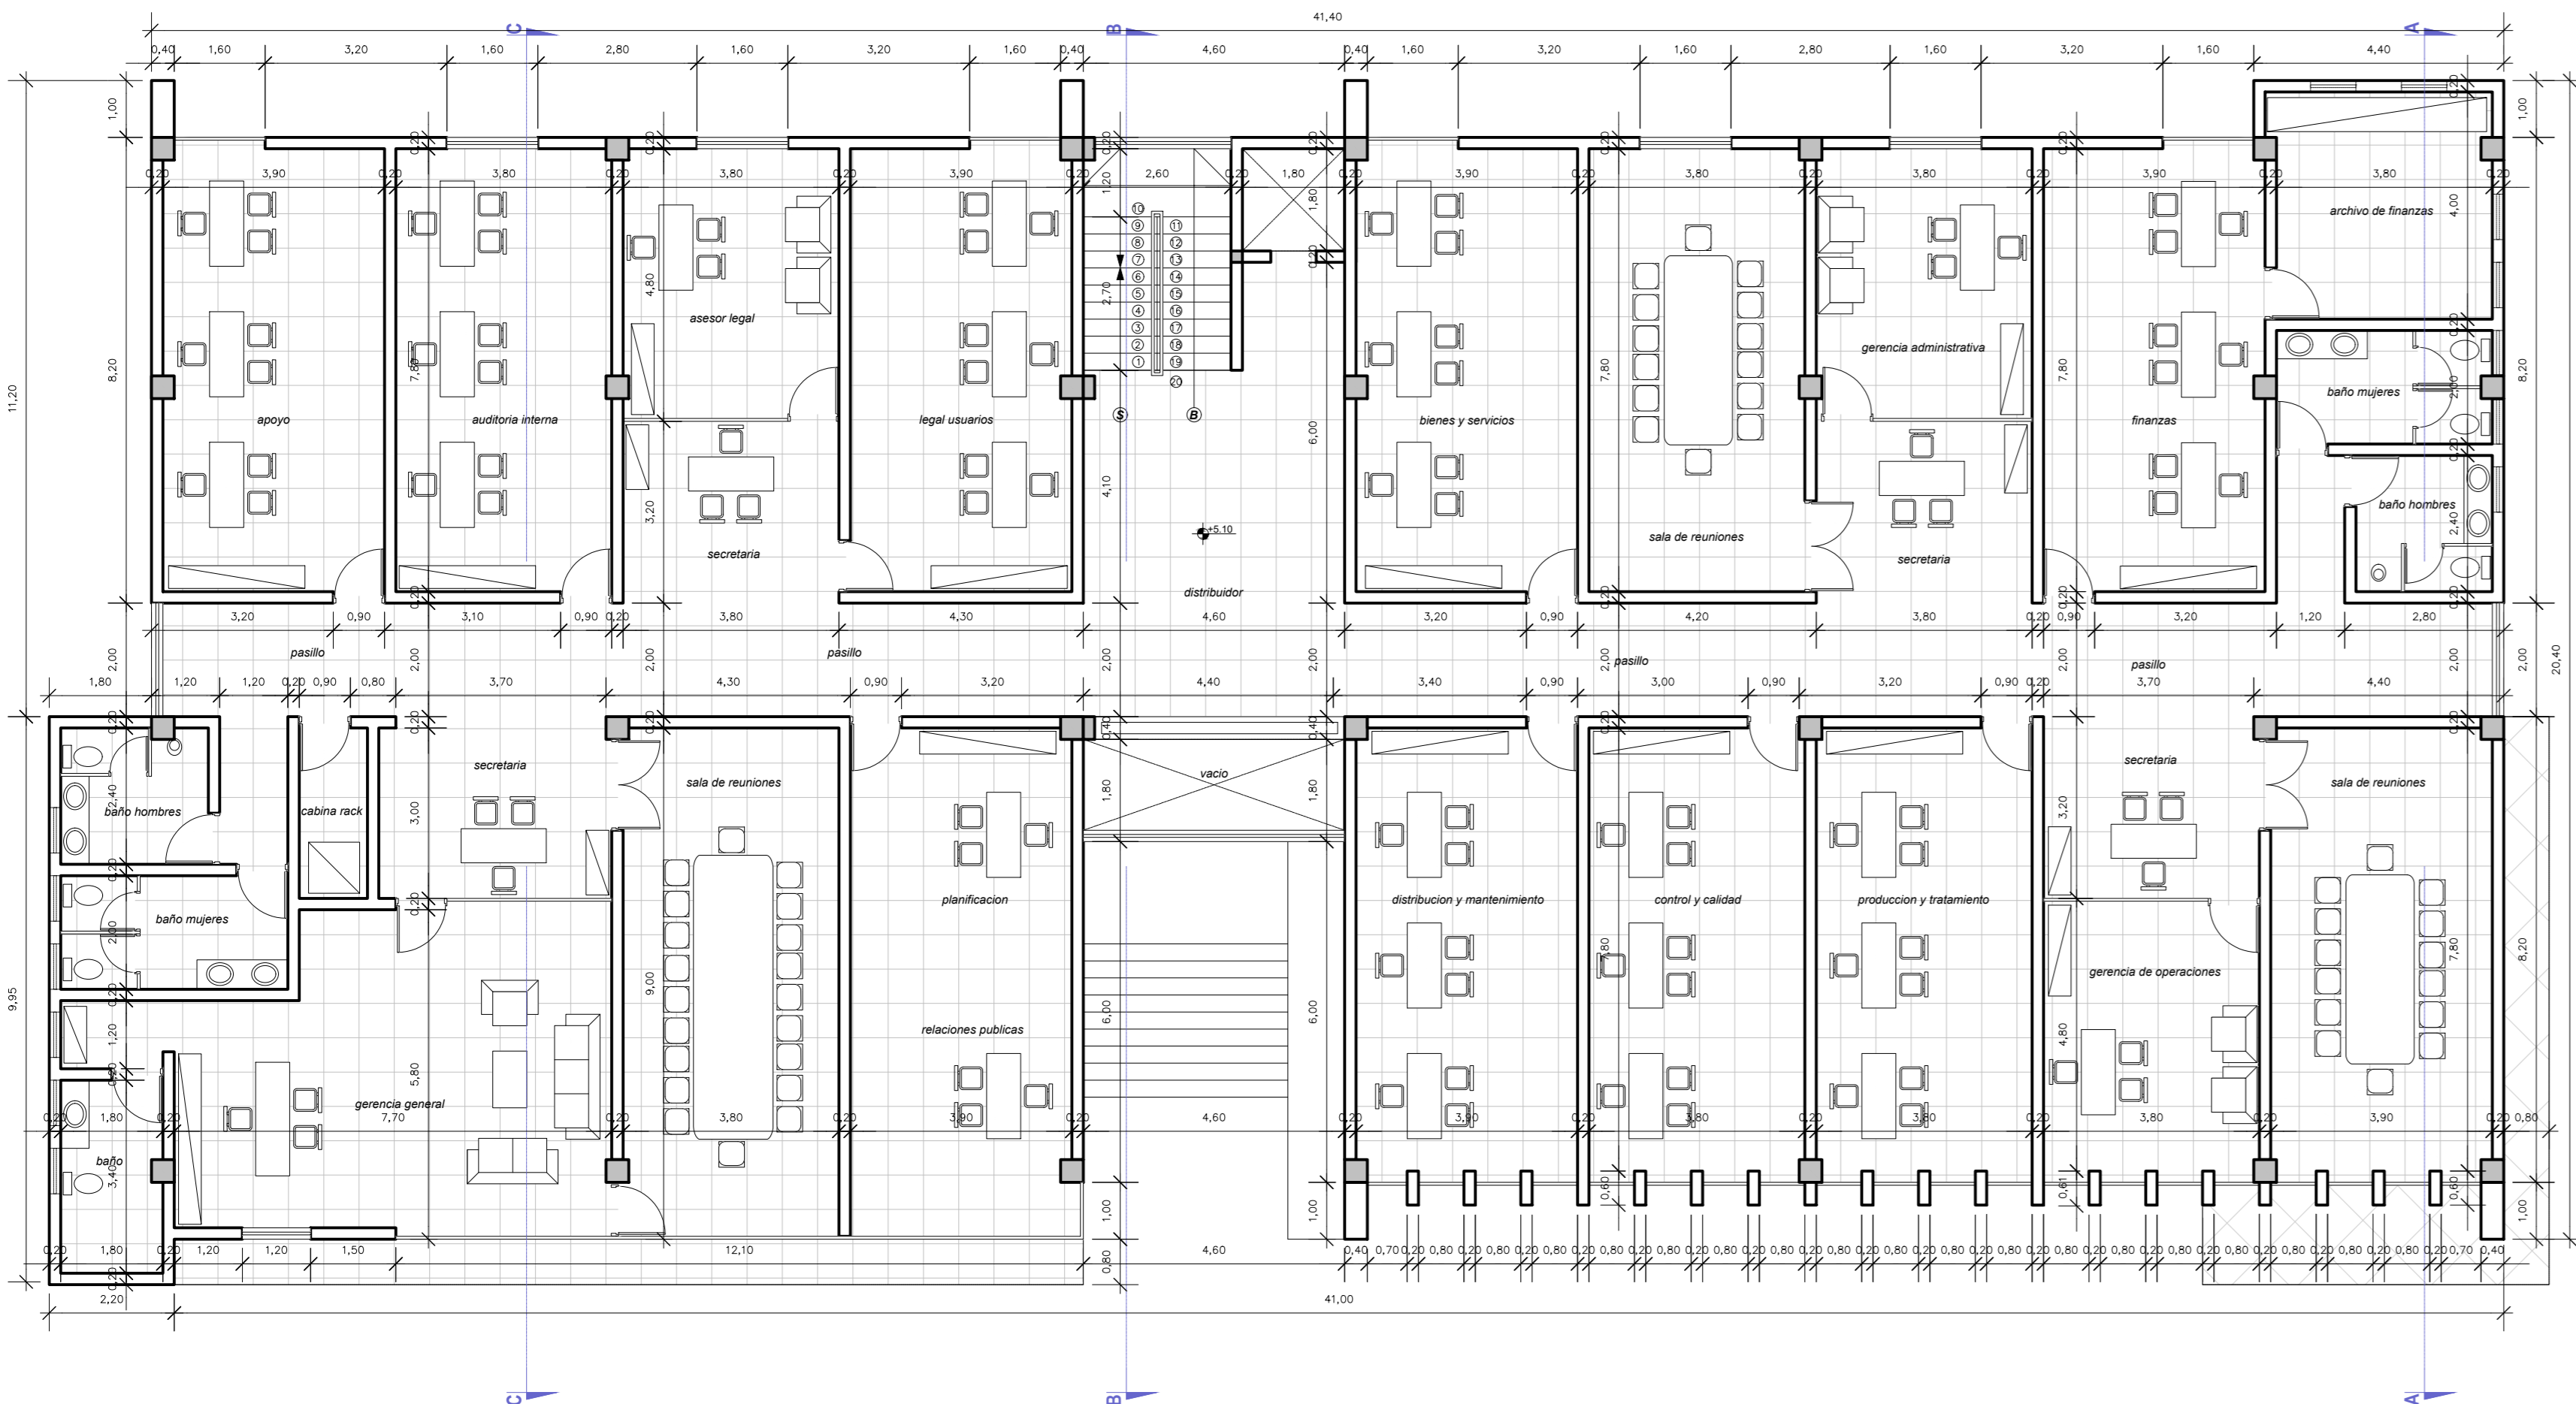


PRIMER PISO

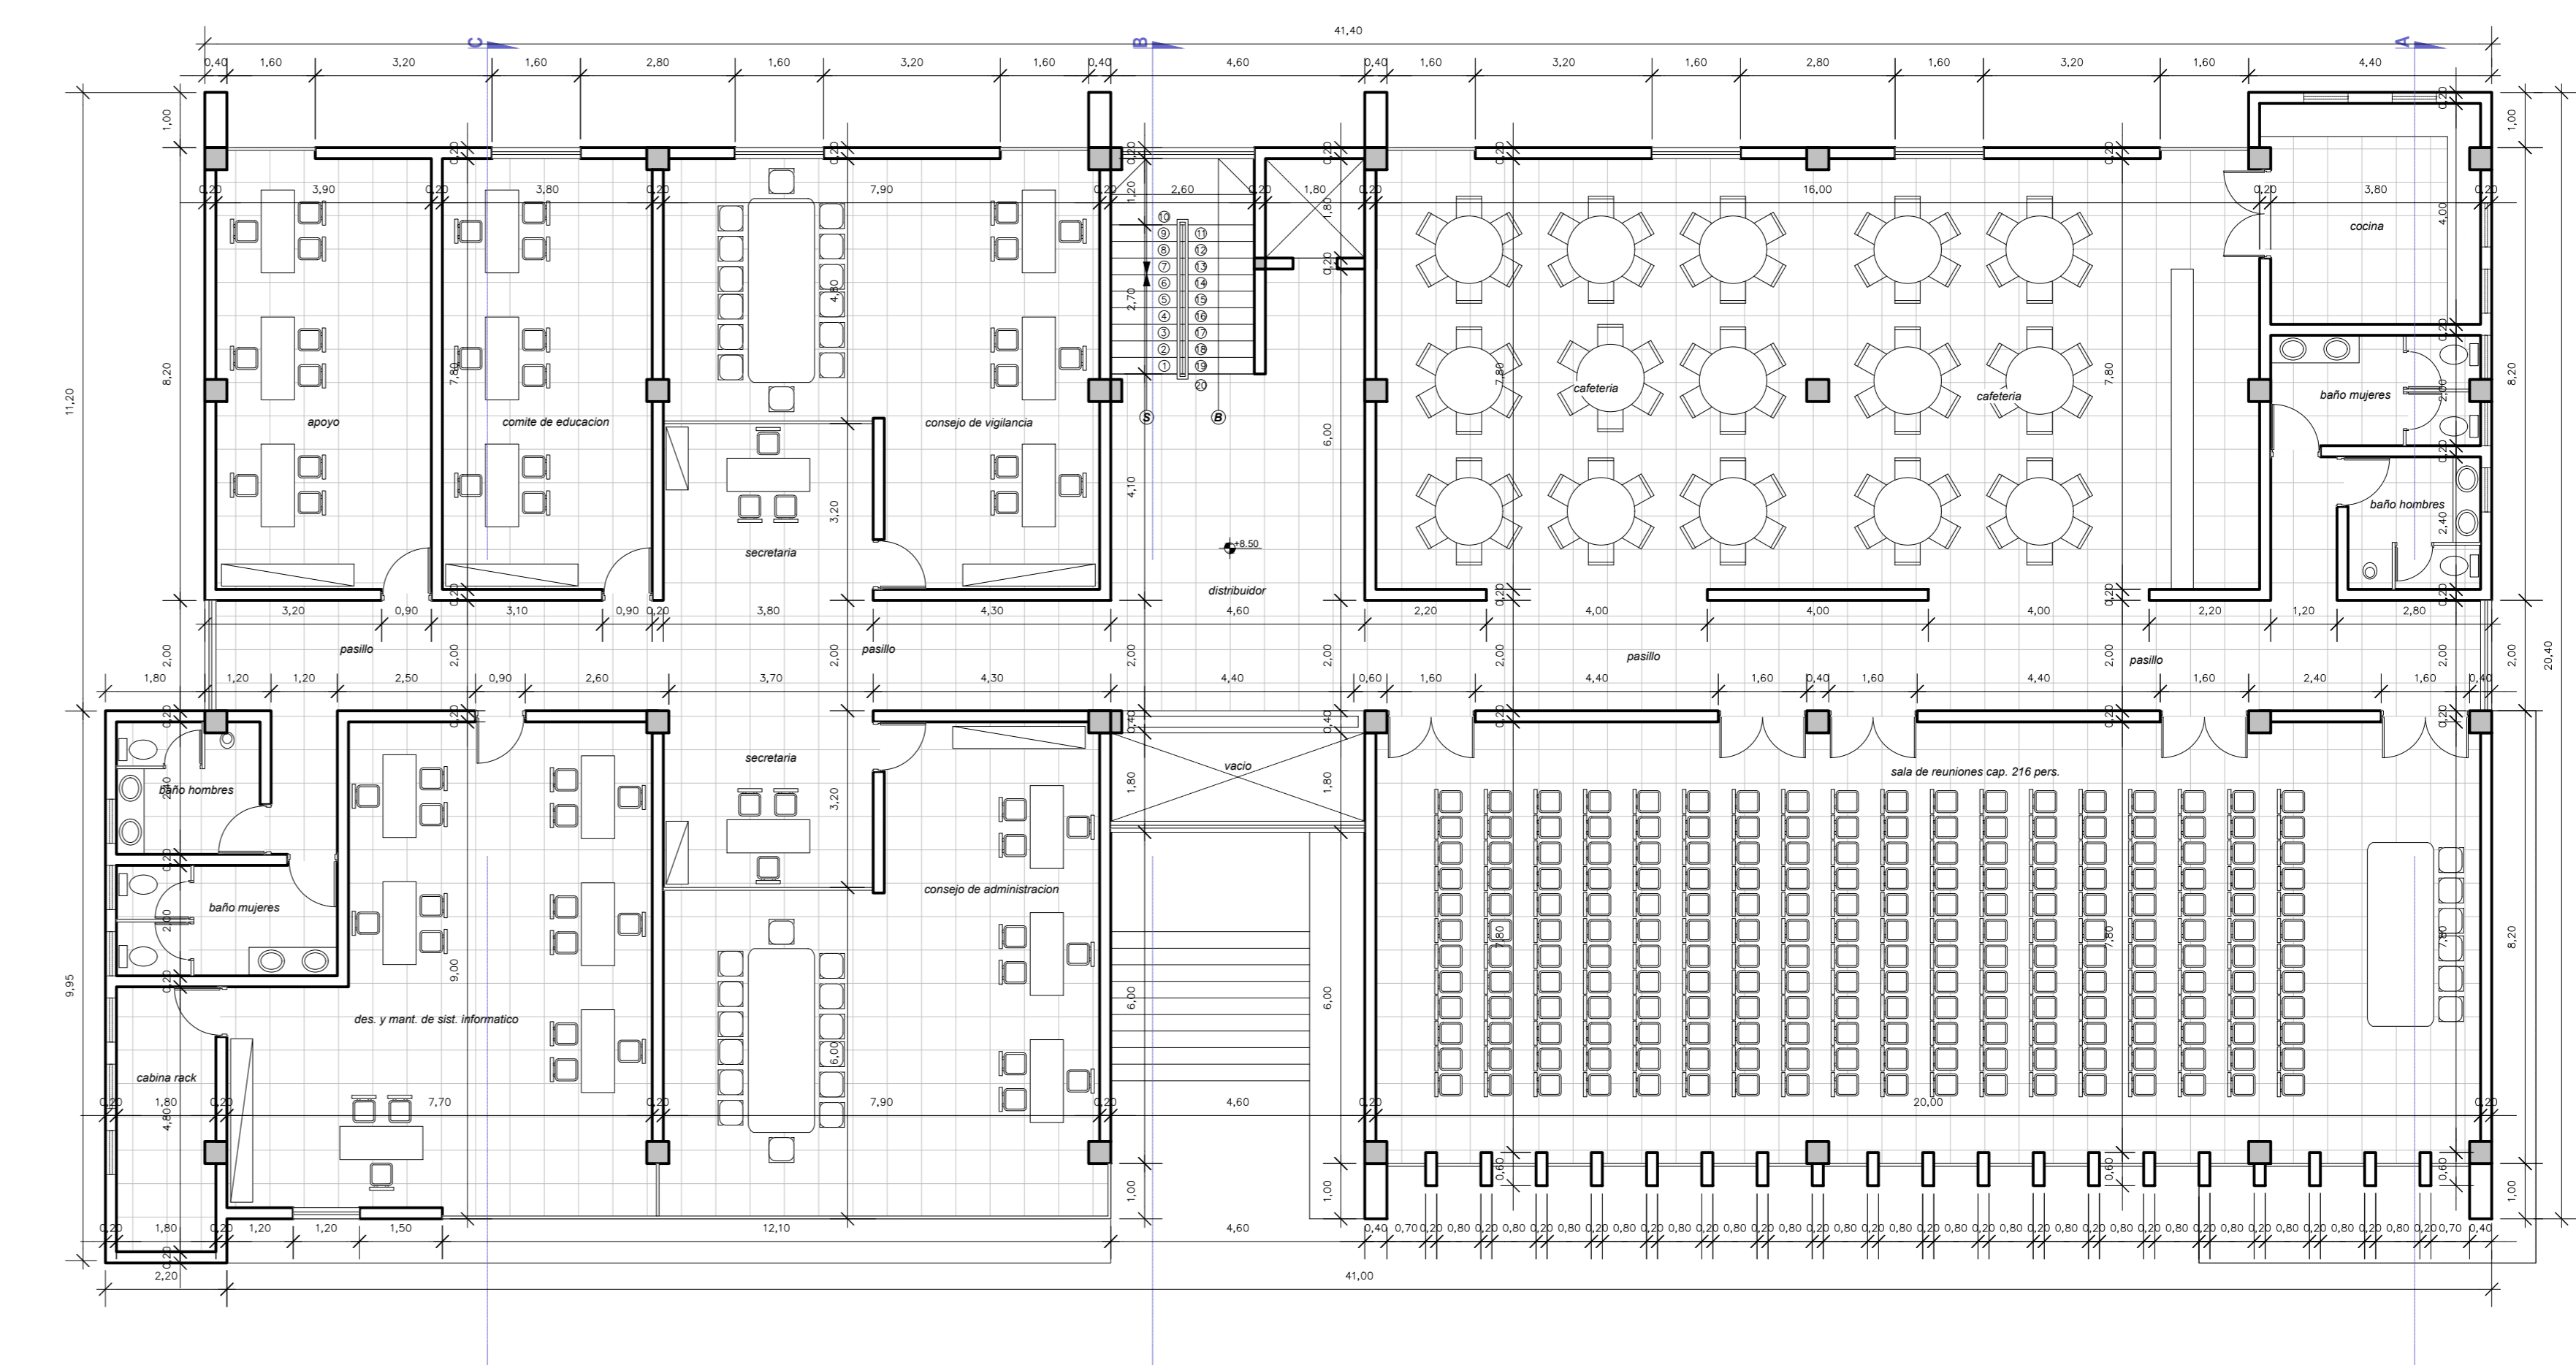


SEGUNDO PISO

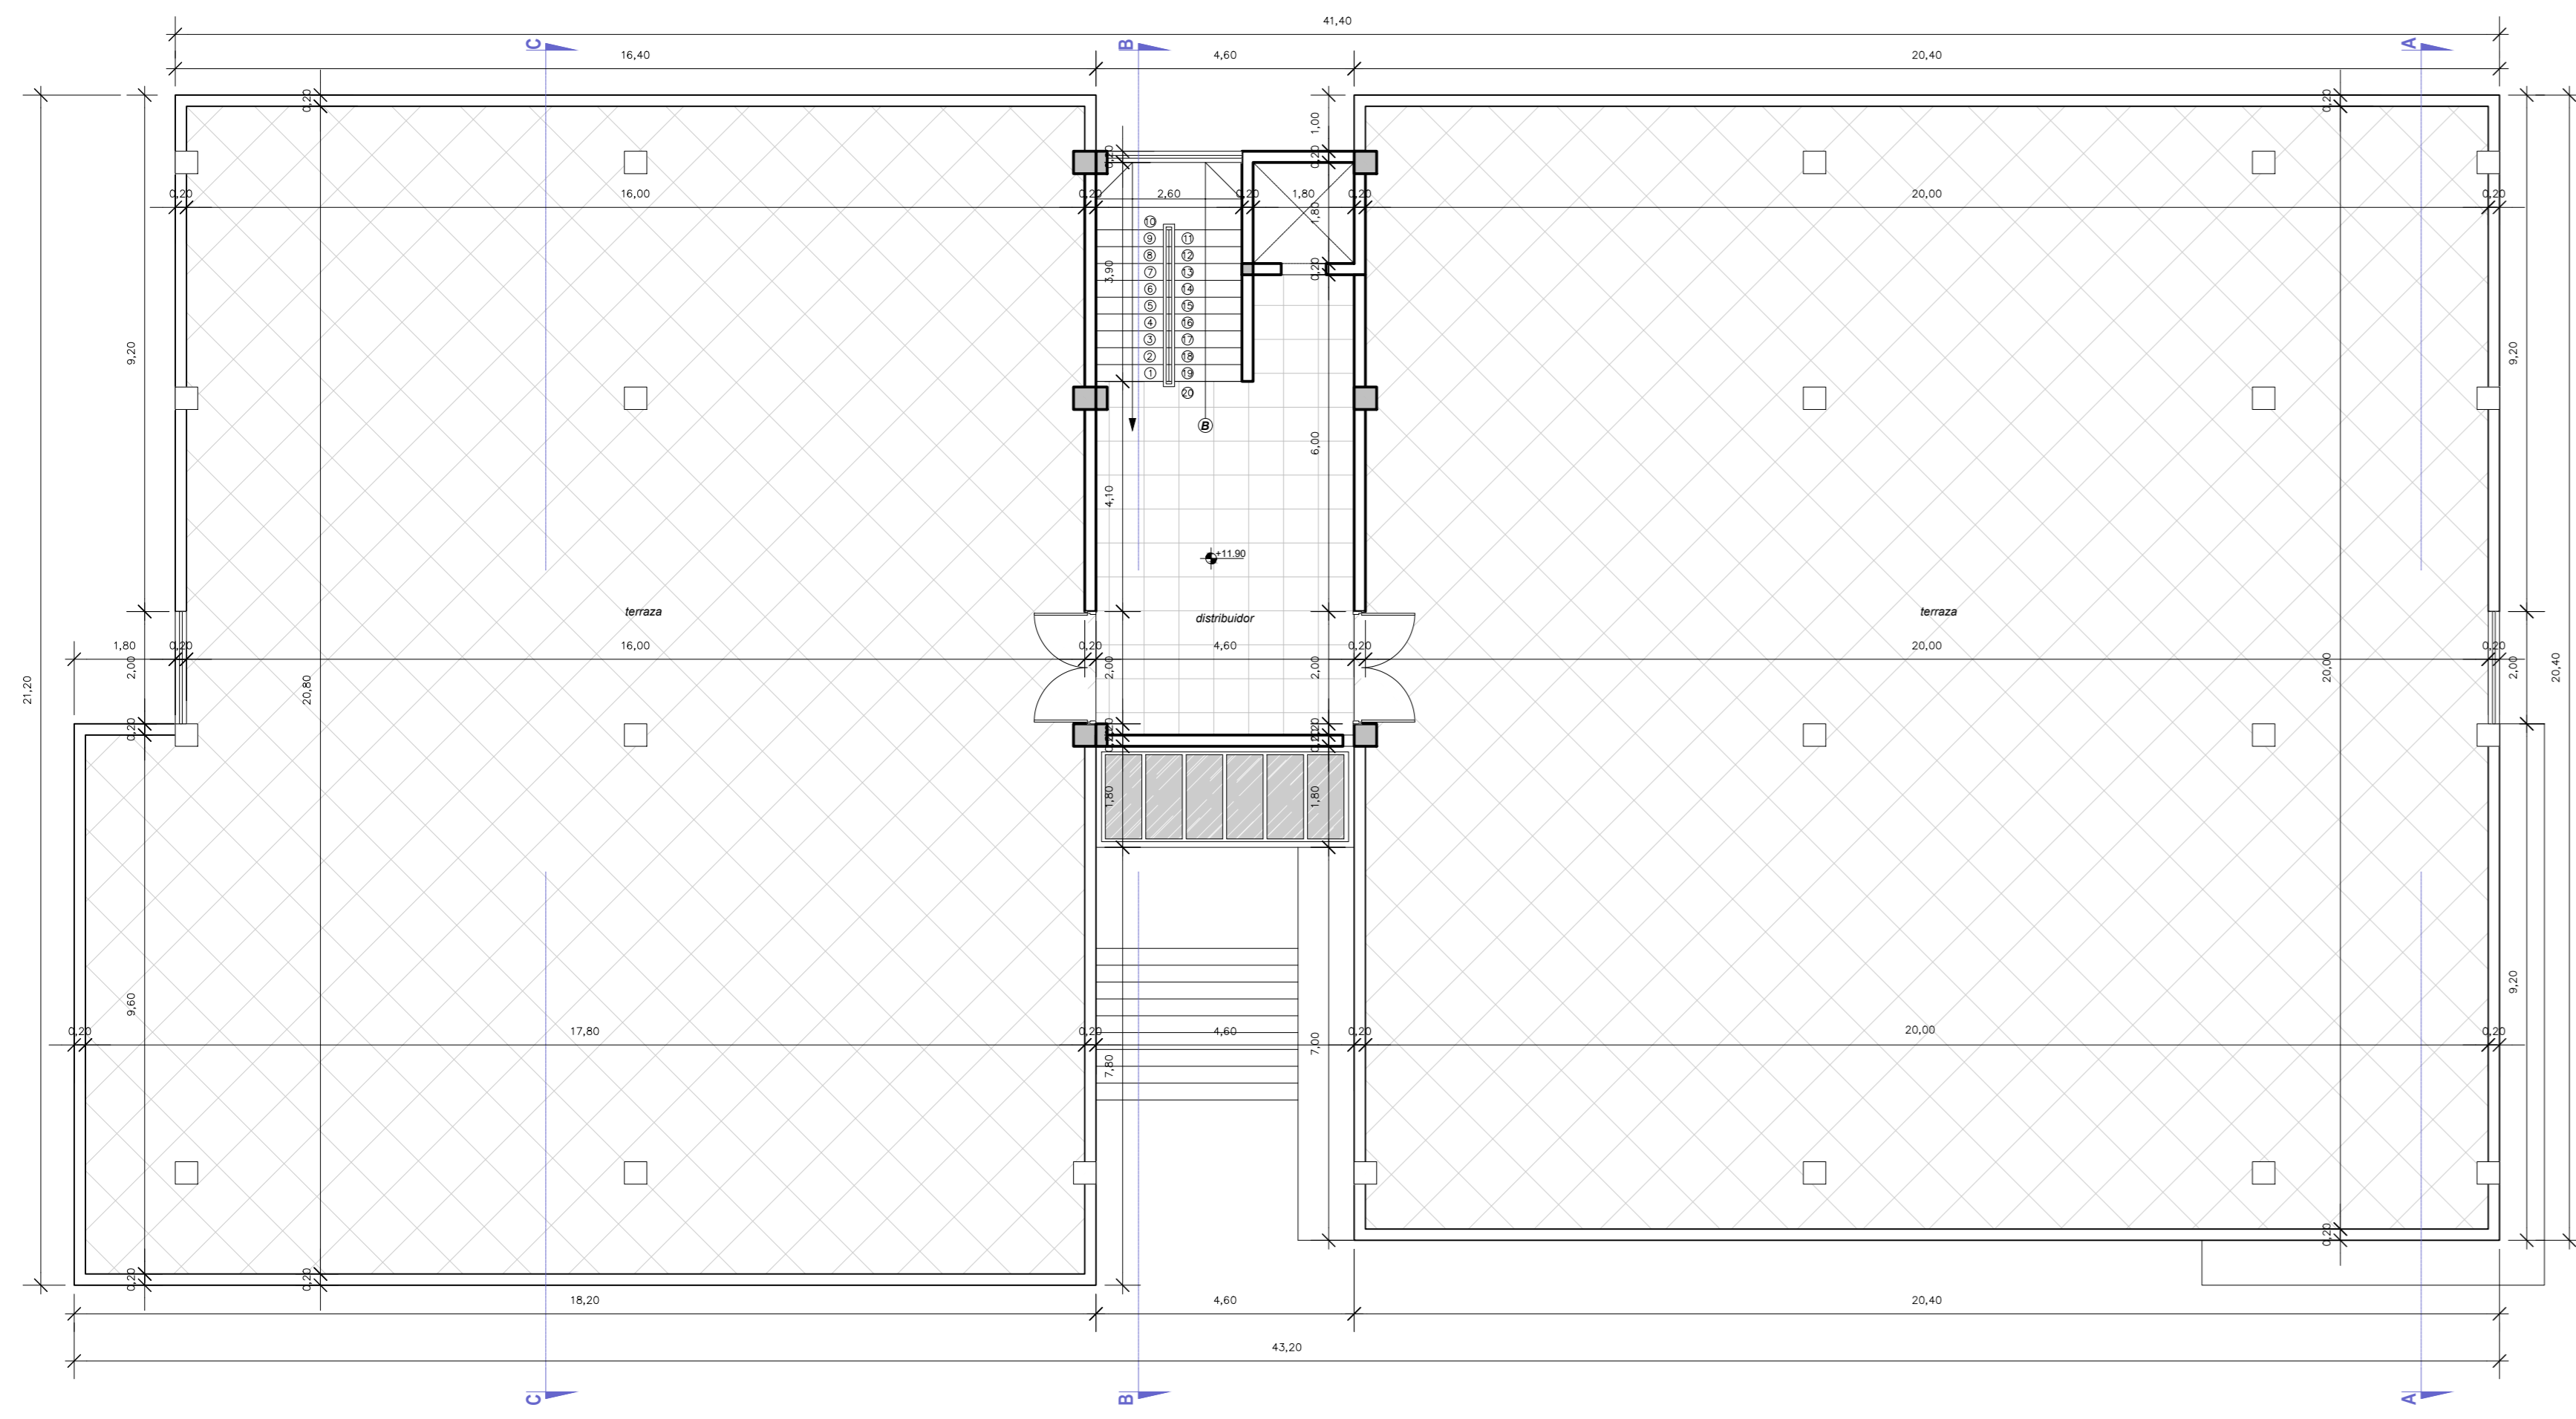


TERCER PISO

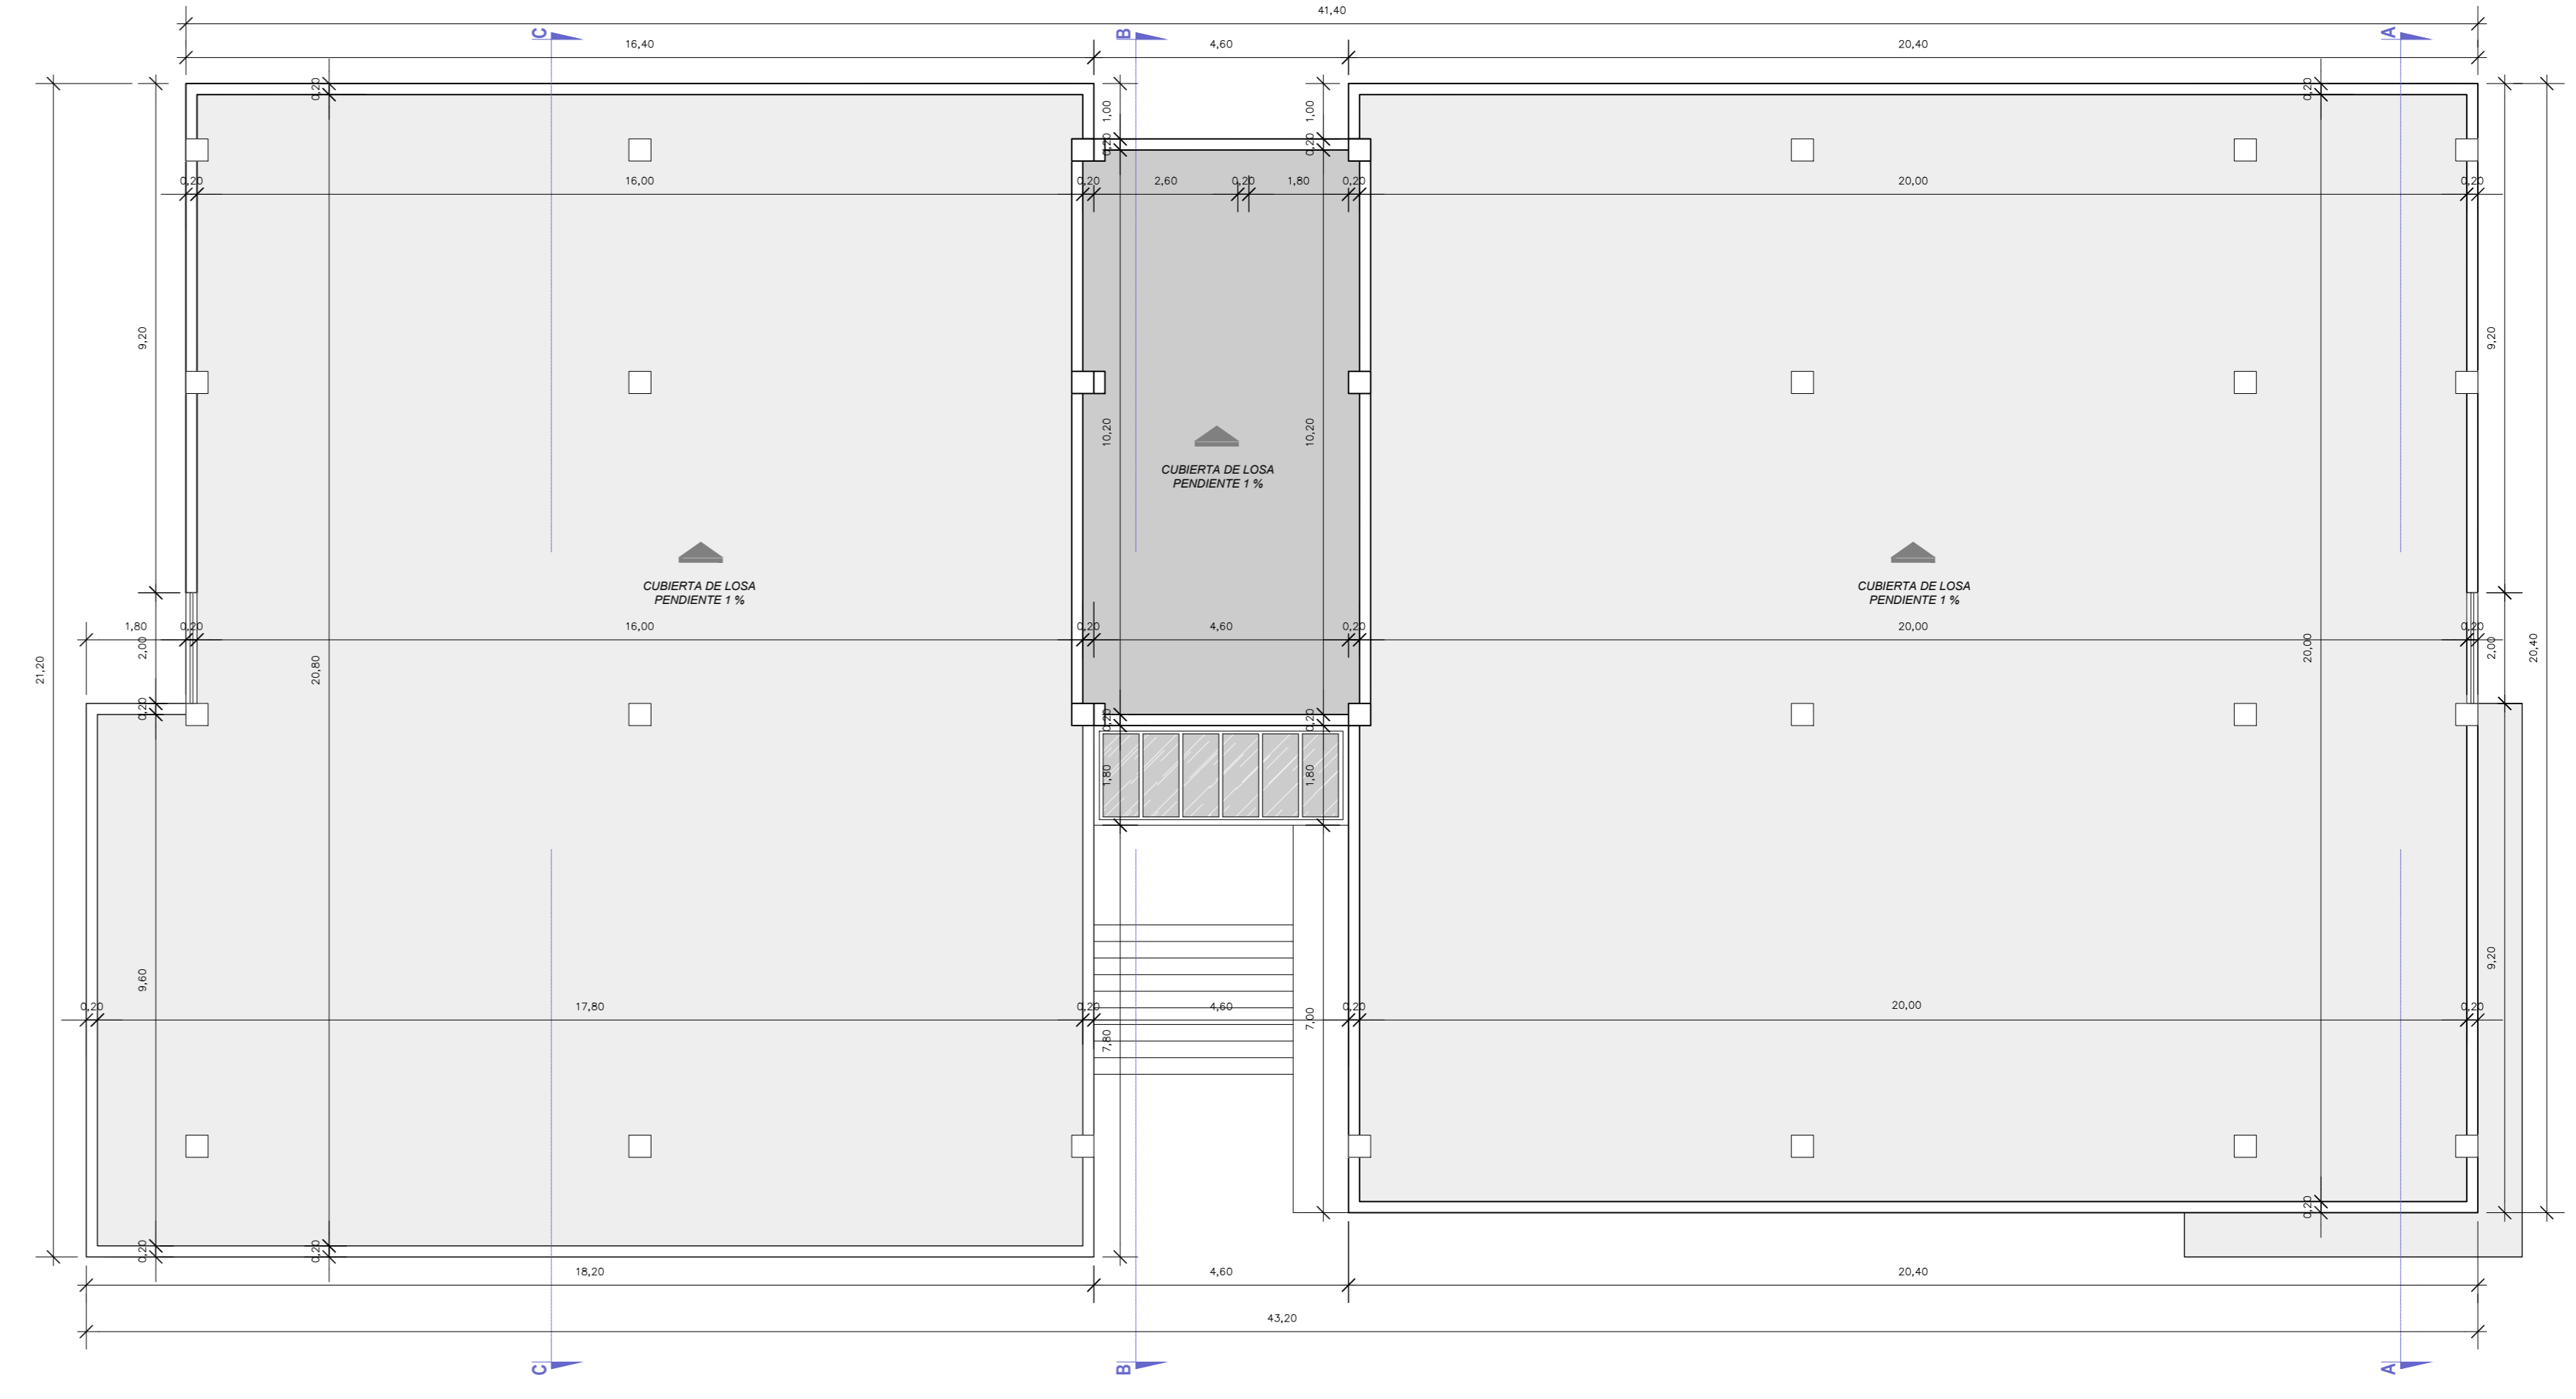


CUBIERTA

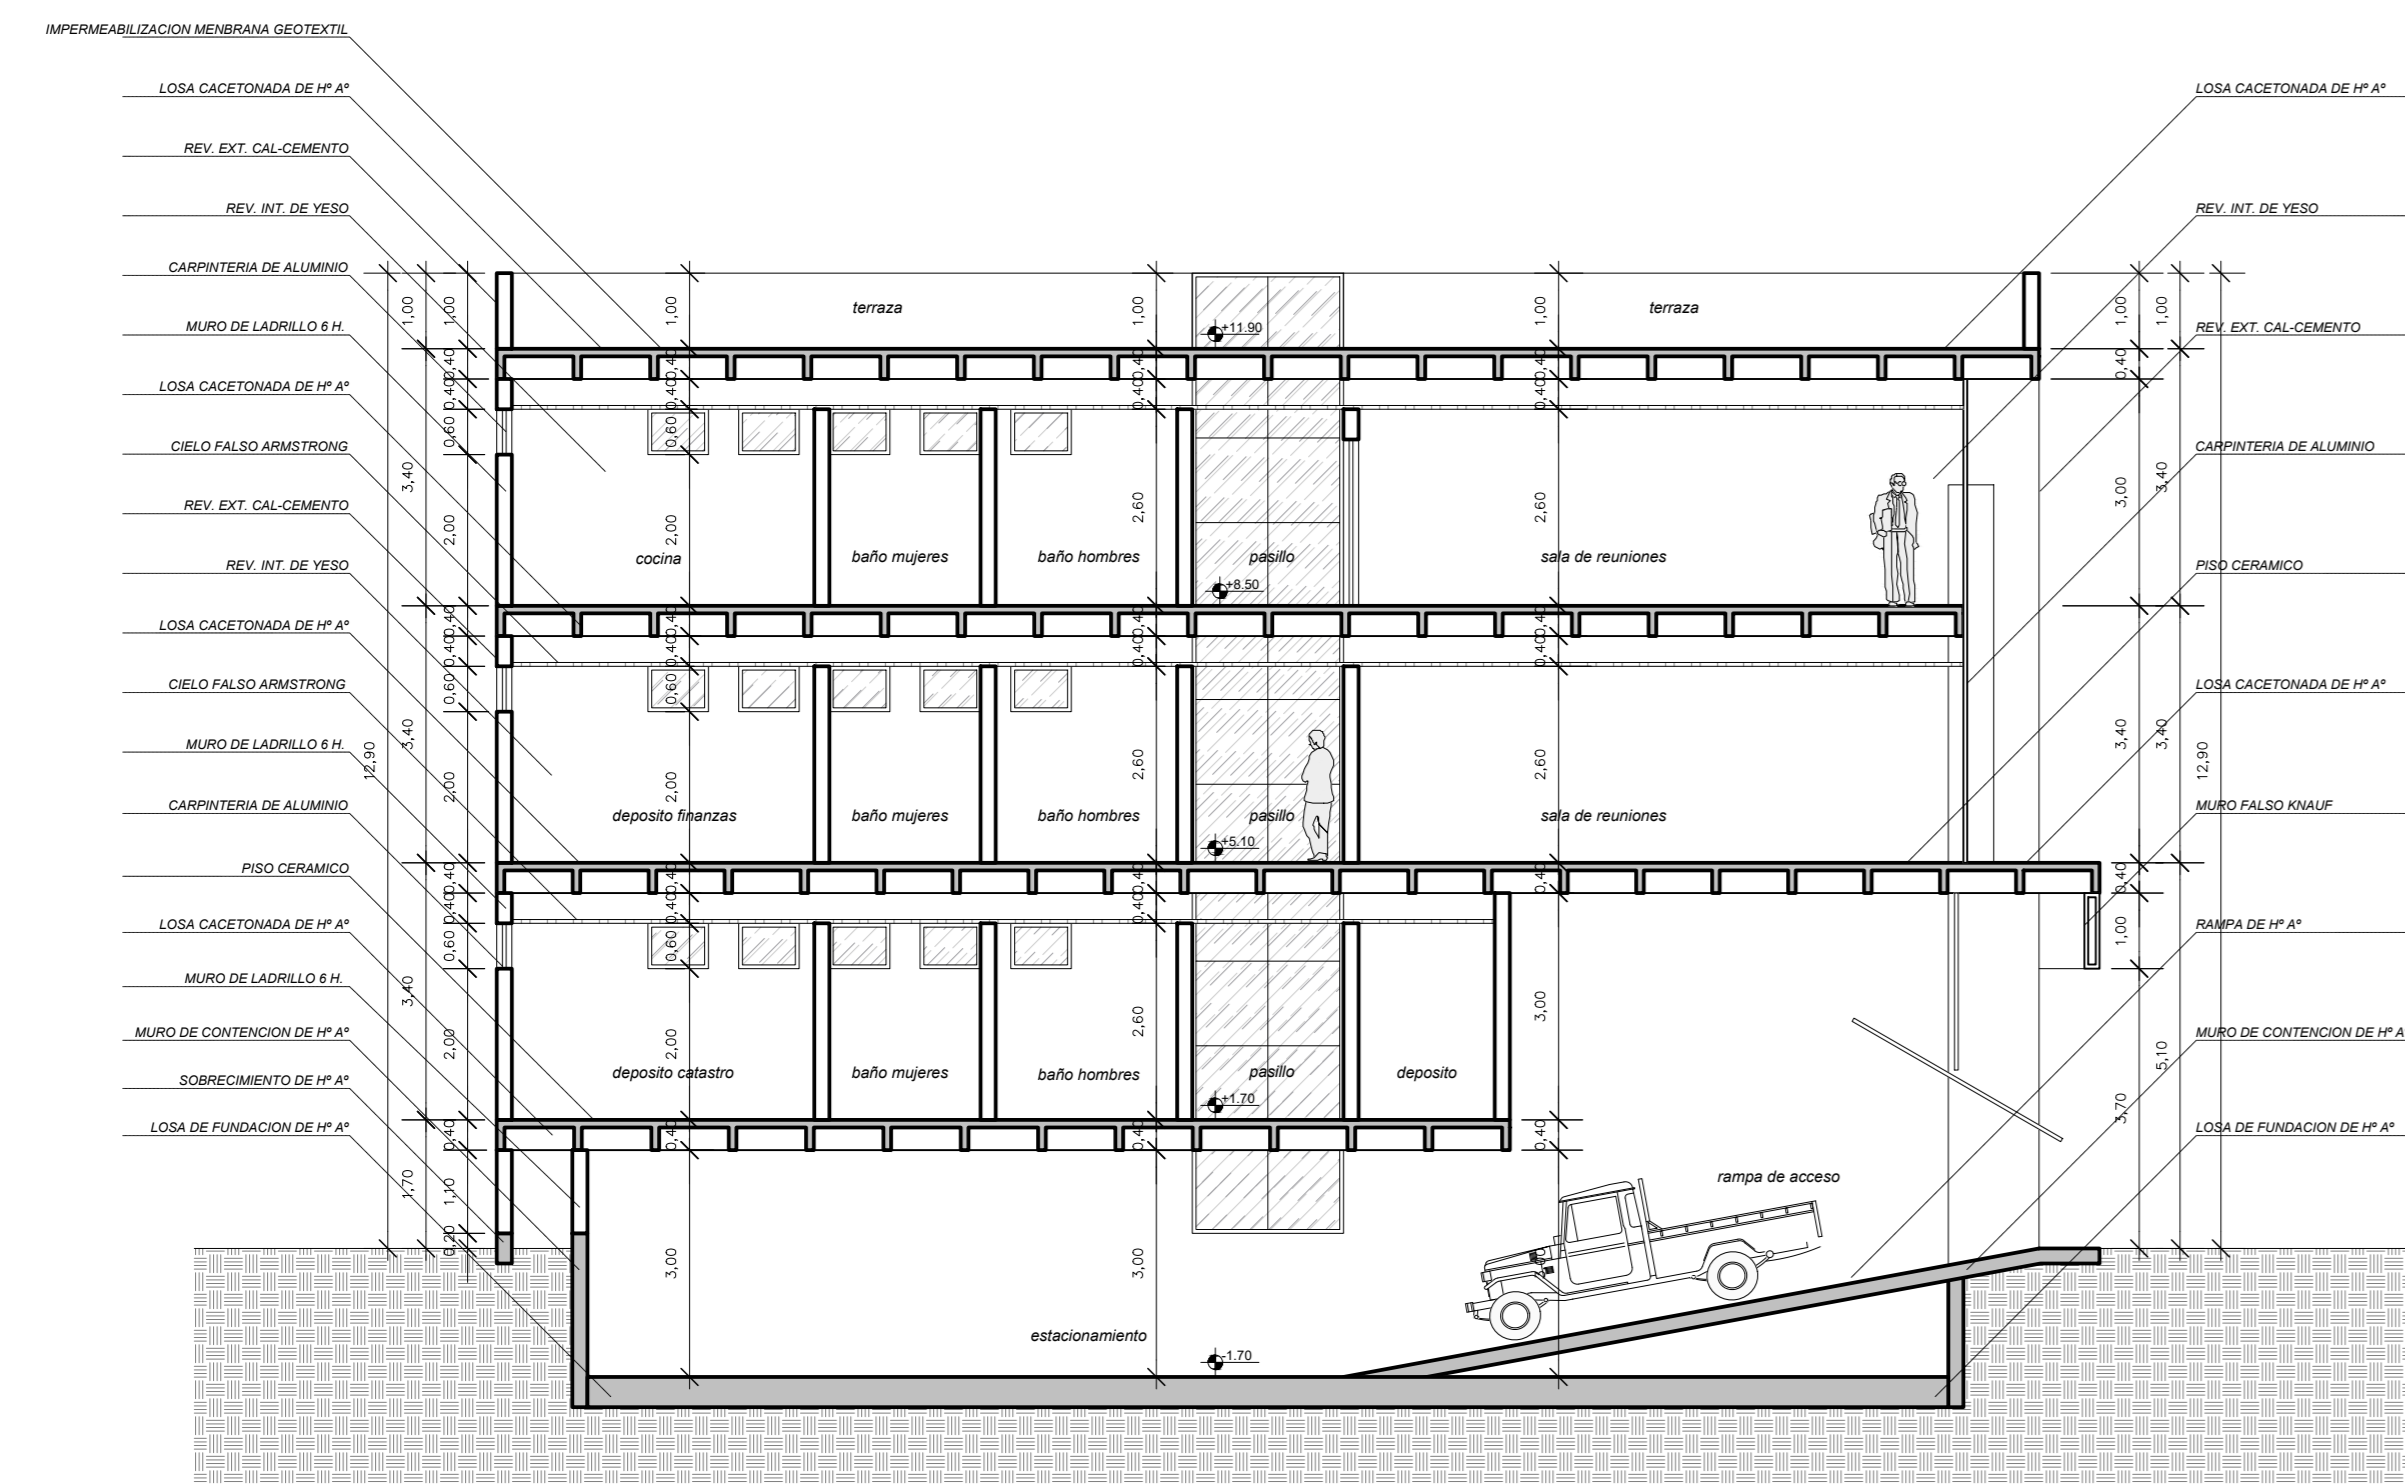


CORTE A - A

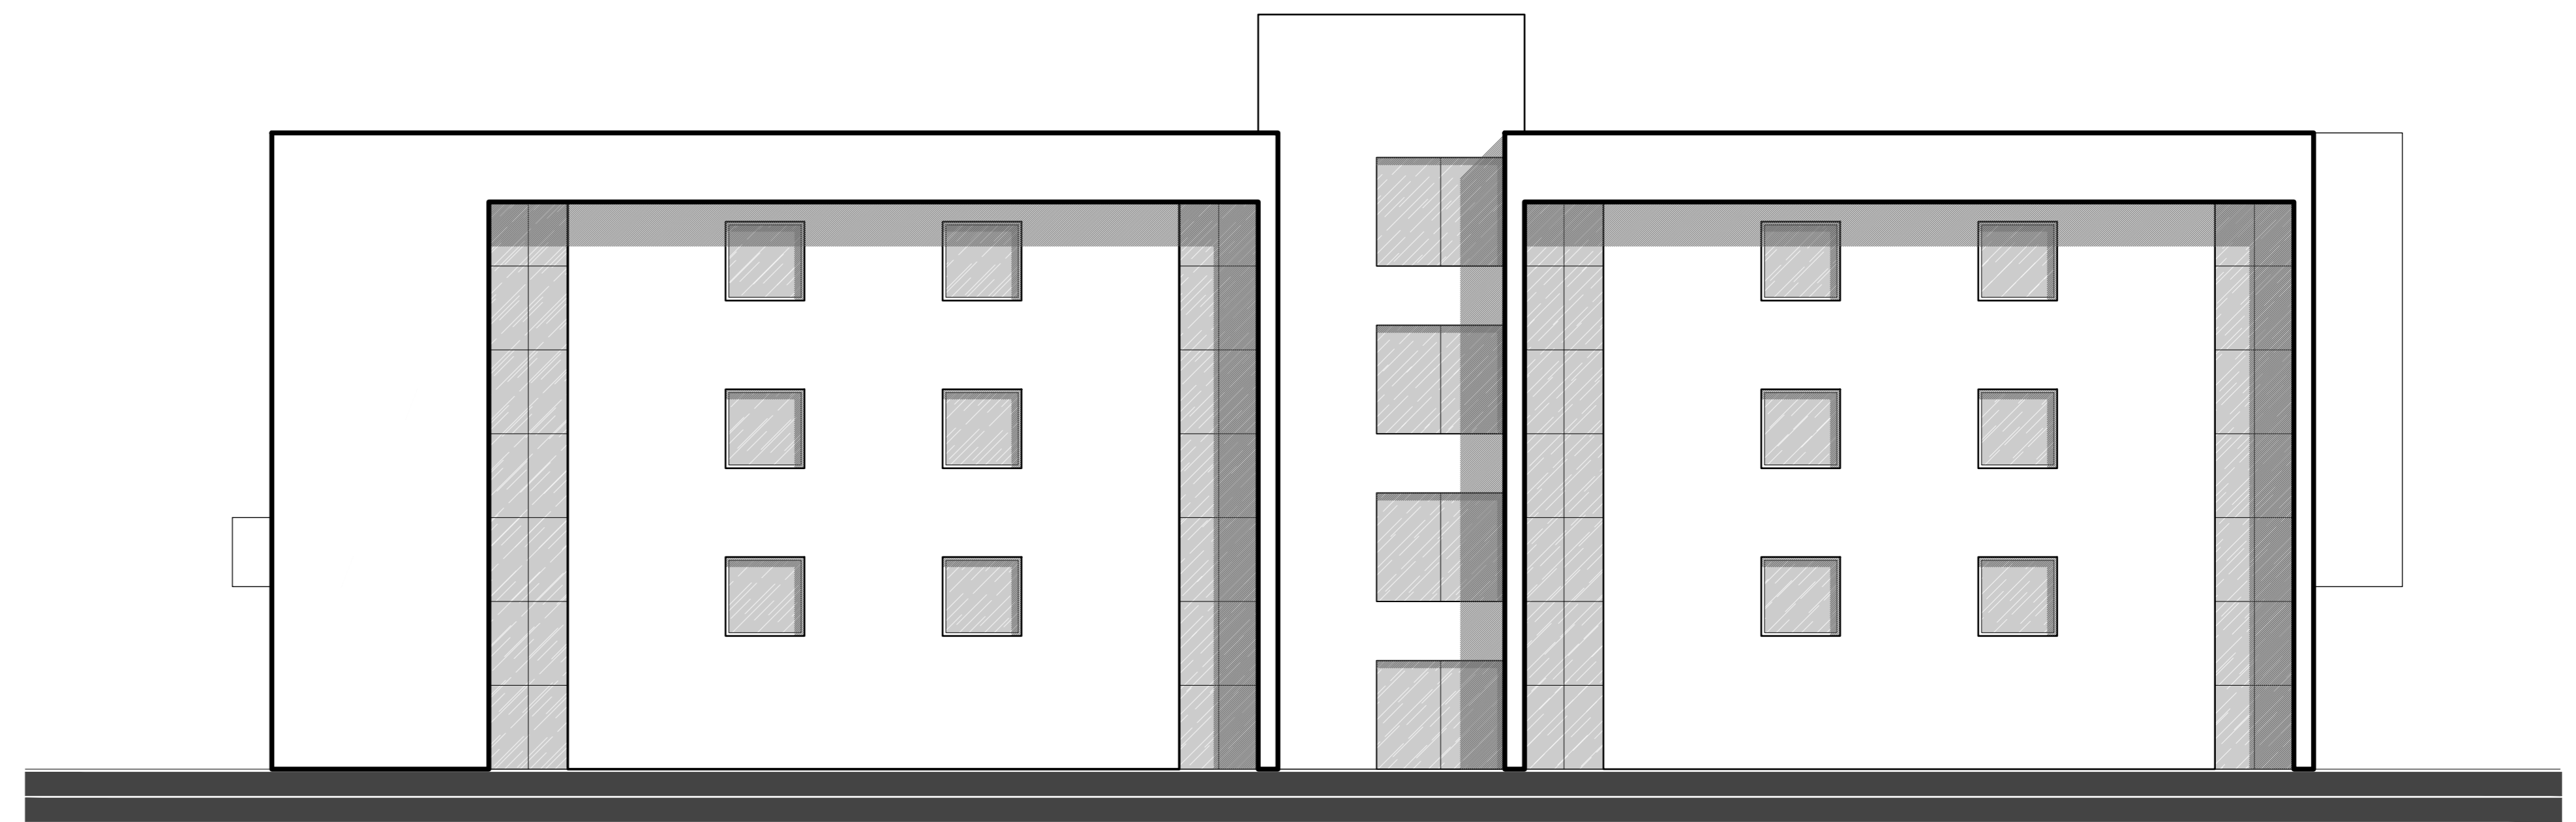

FACHADA POSTERIOR

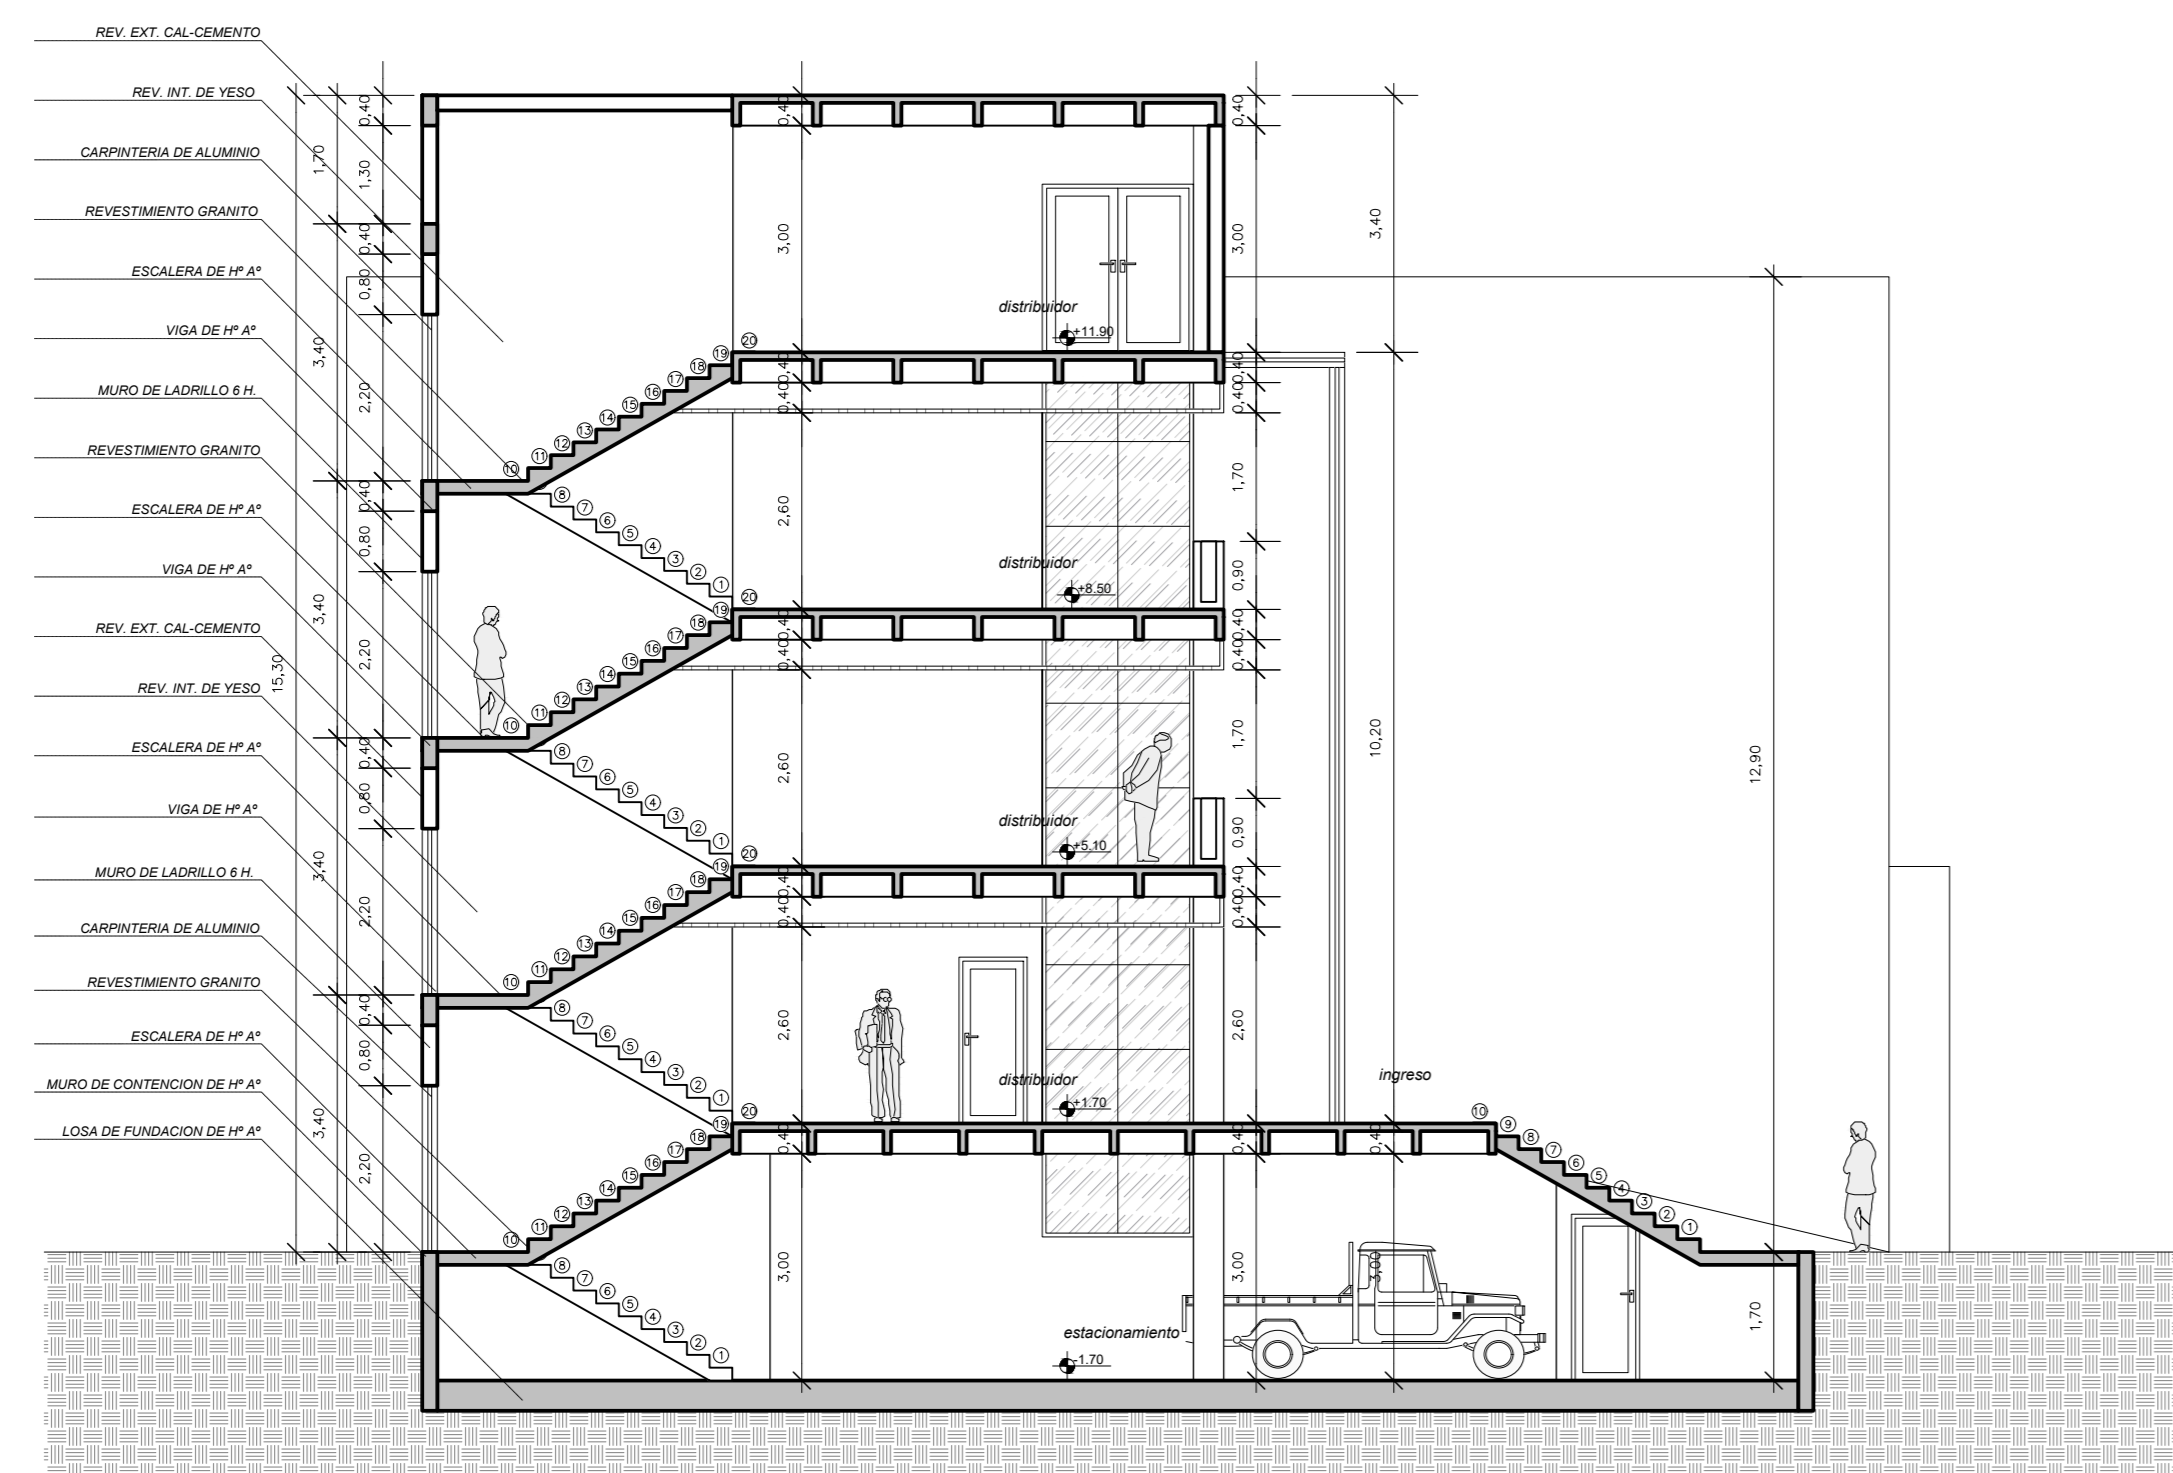

CORTE B - B

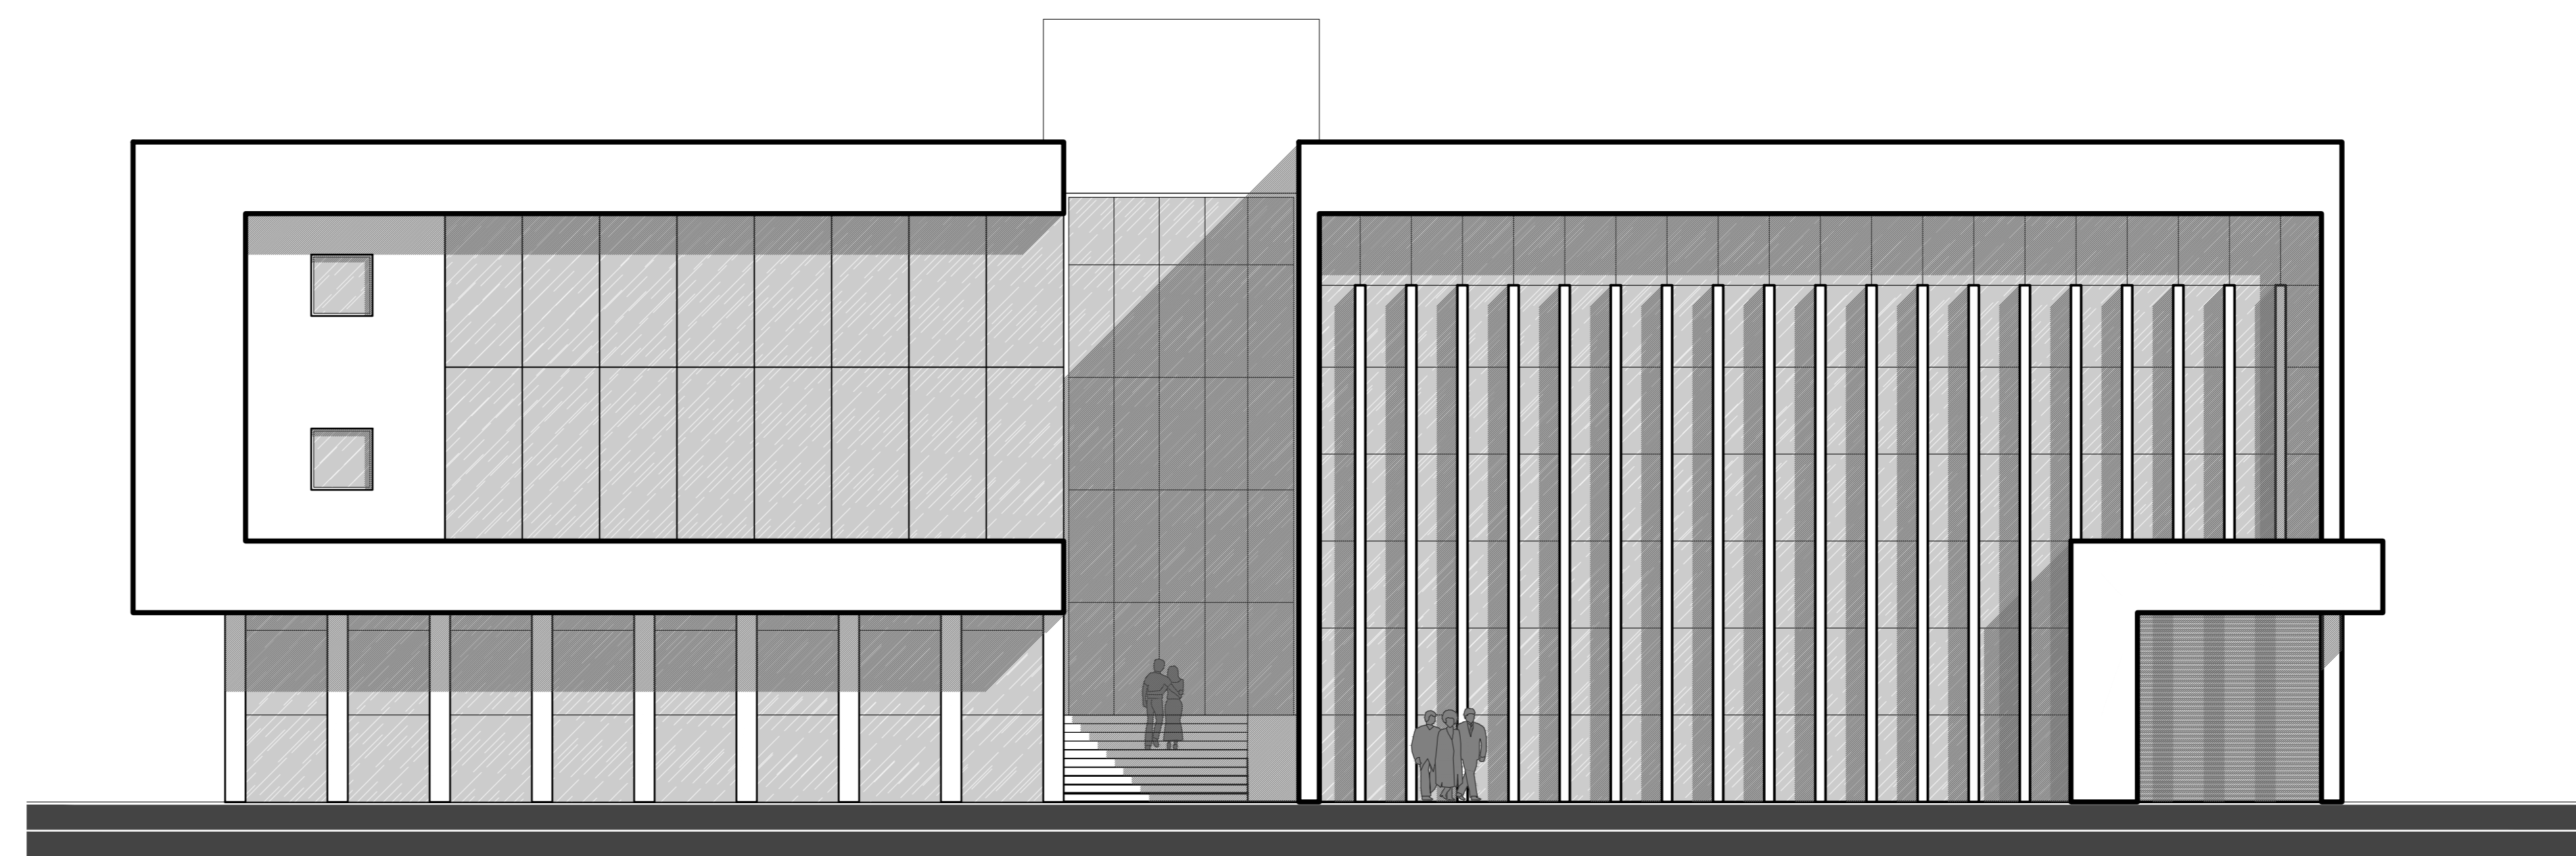

FACHADA FRONTAL