




PERFIL DE VIA
PROGRESIVA : 0+000 - 1+100

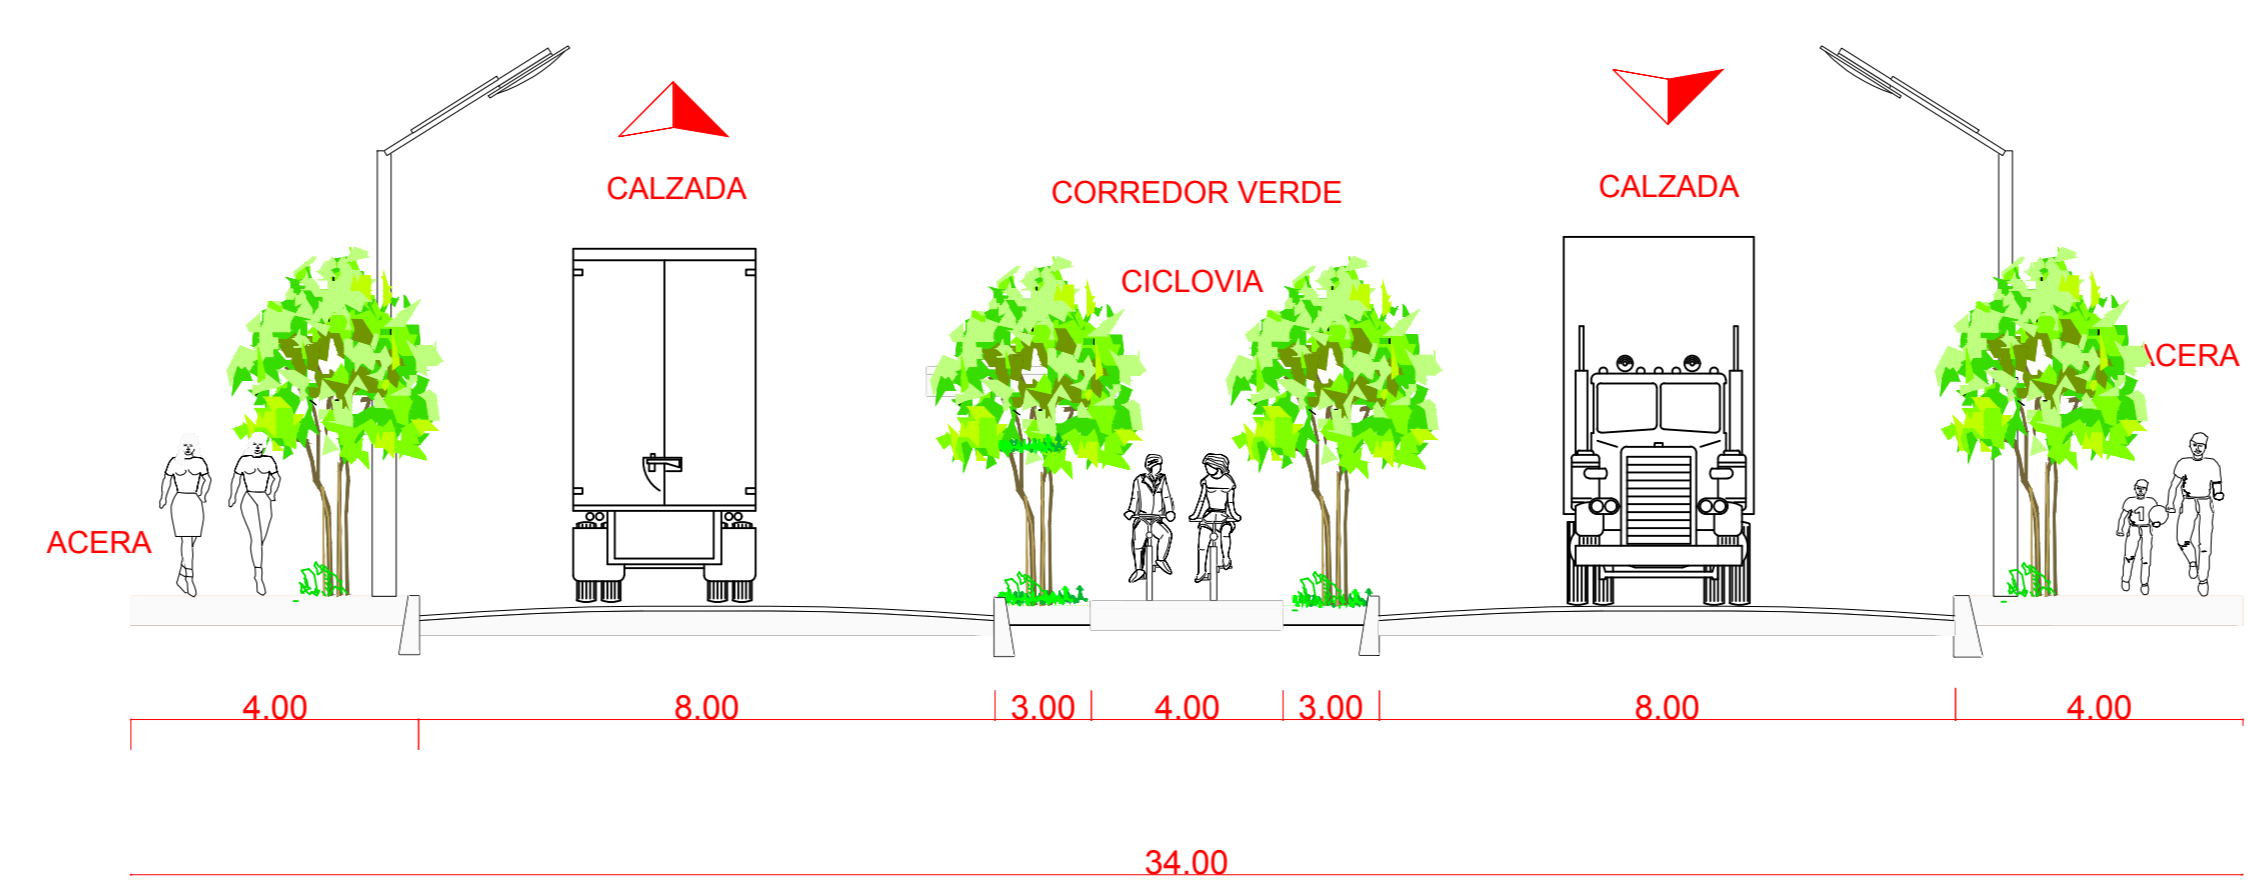

PERFIL DE VIA
PROGRESIVA : 1+100 - 3+500

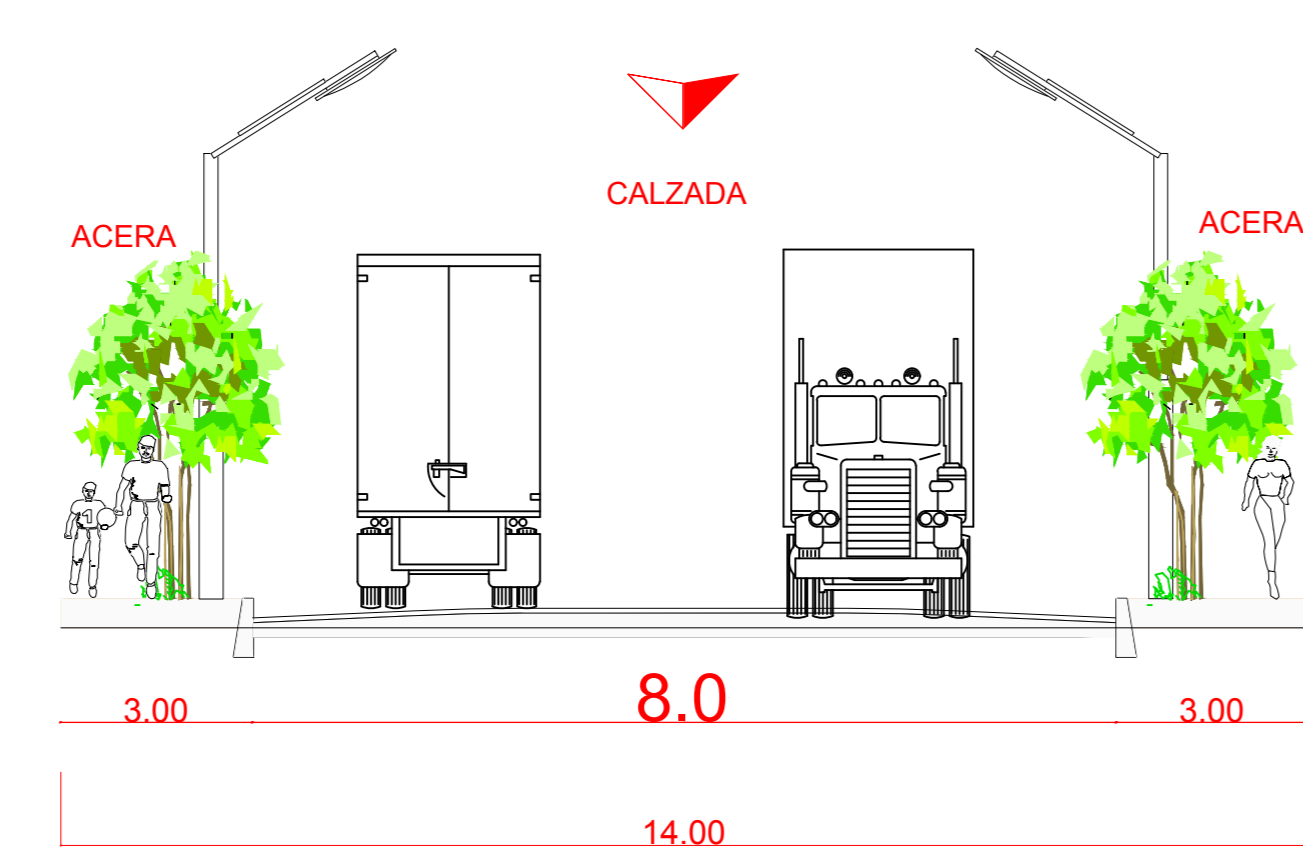

PERFIL DE VIA
PROGRESIVA : 3+500 - 4+800

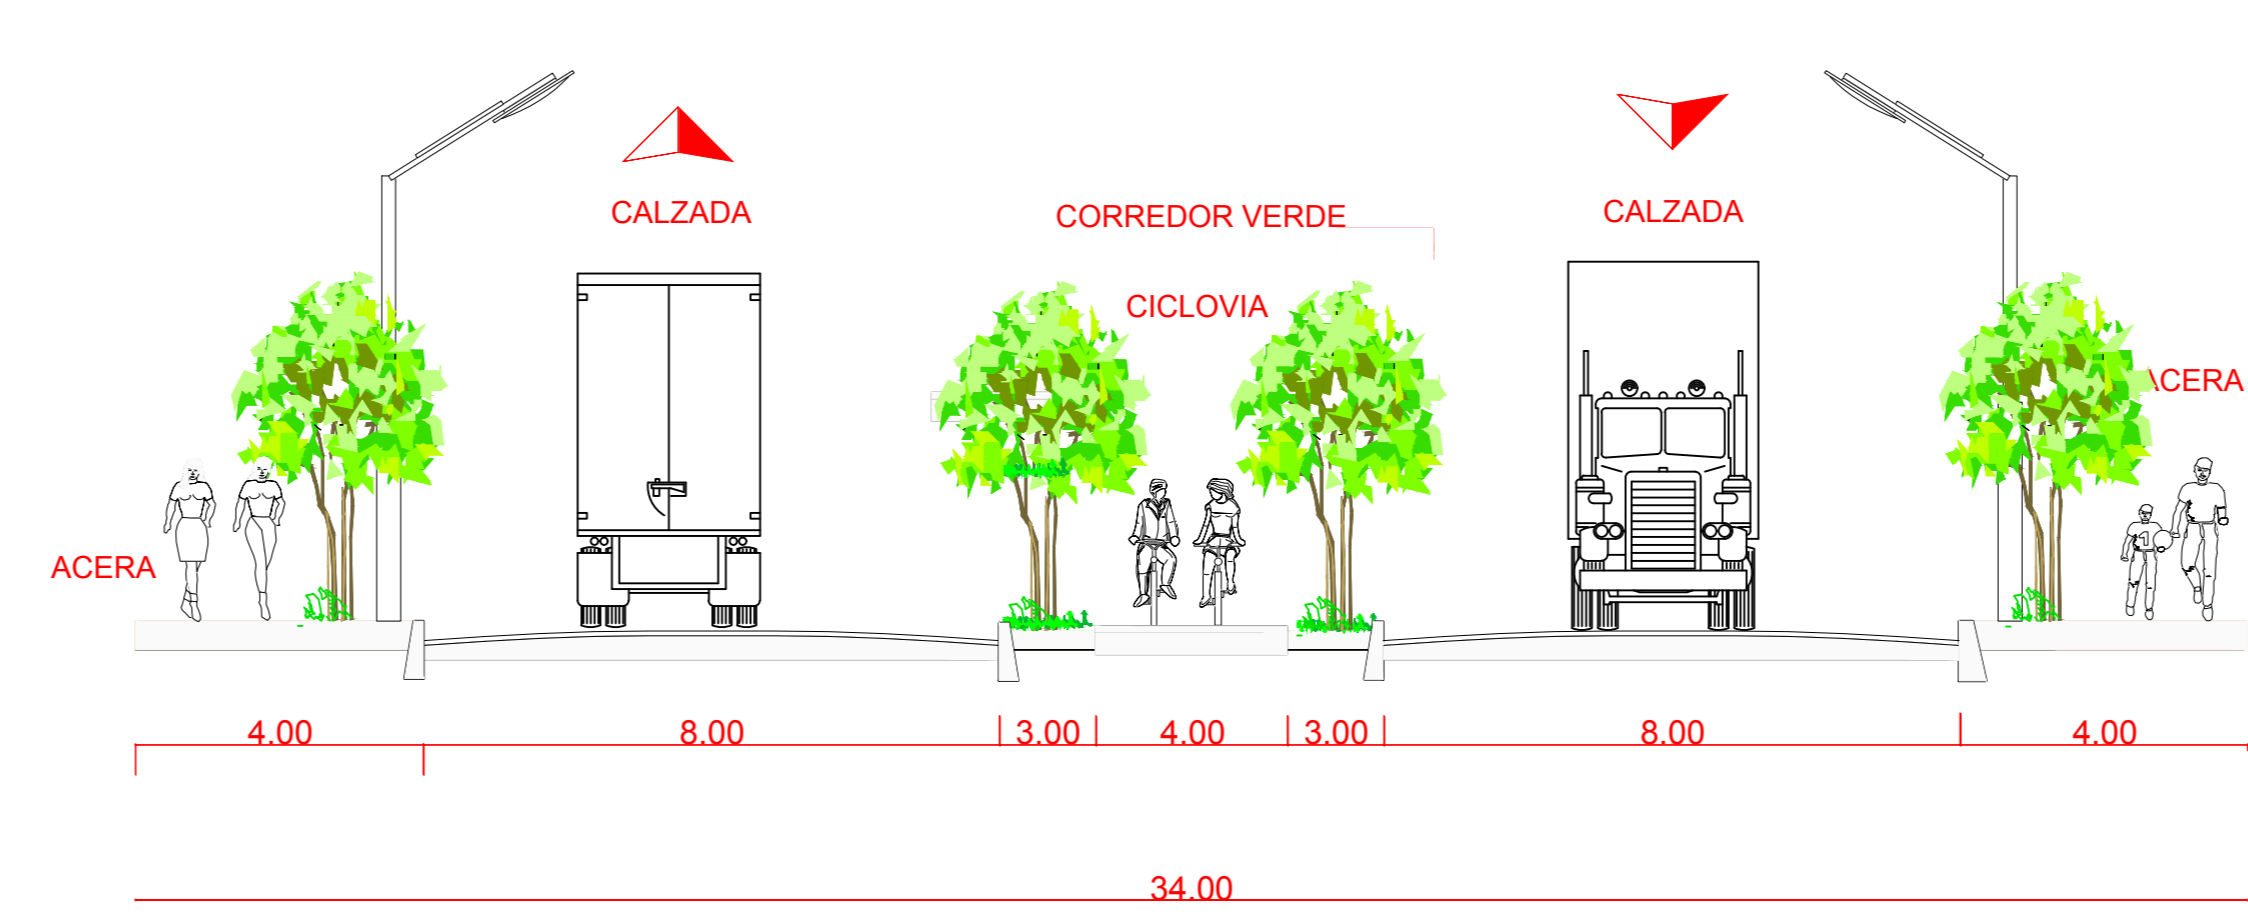

PERFIL DE VIA
PROGRESIVA : 4+800 - 7+600

General Notes

No.	Revision/Issue	Date

Firm Name and Address

Project Name and Address
CIRCULACION DEL TRANSPORTE PESADO
YACUIBA
TARIJA
BOLIVIA

Project INGENIERIA CIVIL	Sheet
Date 01.04.2022	1
Scale 1:5000	