




PLANIMETRIA GENERAL:

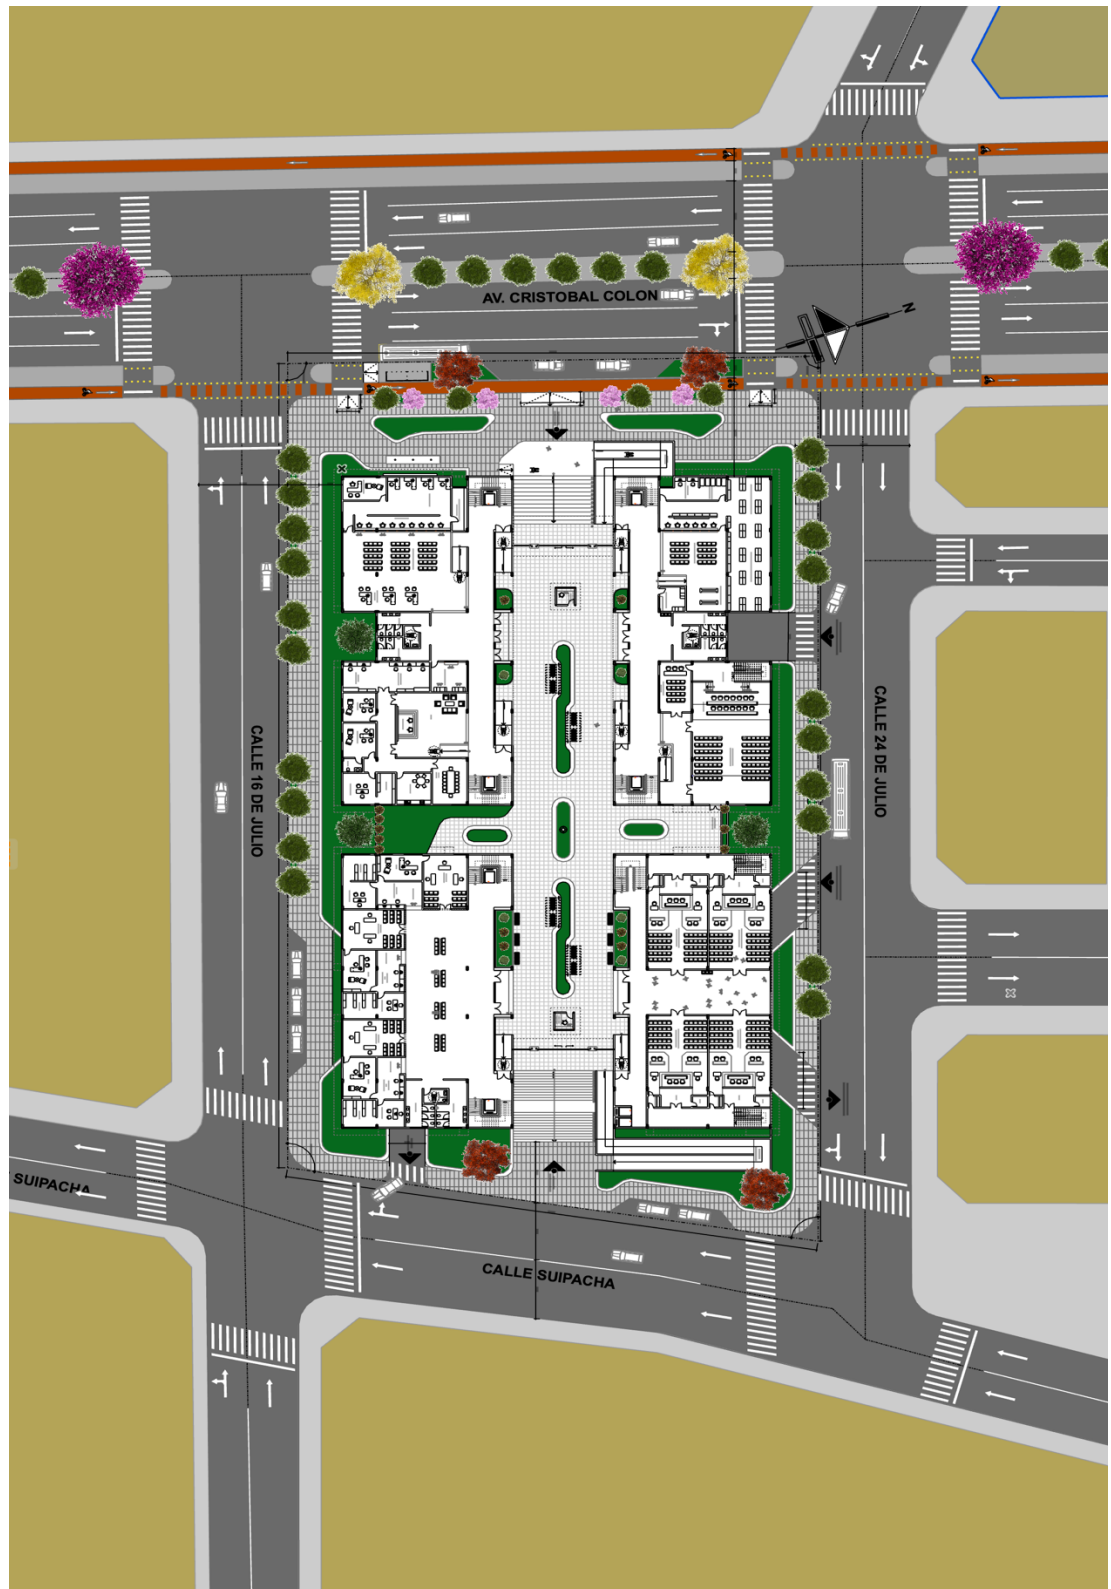




Architectural site plan of a building complex. The plan shows a large rectangular building with multiple wings, courtyards, and parking areas. The building is surrounded by greenery and trees. The streets are labeled: AV. CRISTOBAL COLON, CALLE 24 DE JULIO, and CALLE SUIPACHA. The plan also shows pedestrian crossings and traffic flow.




PLANTA SUB-SUELO:

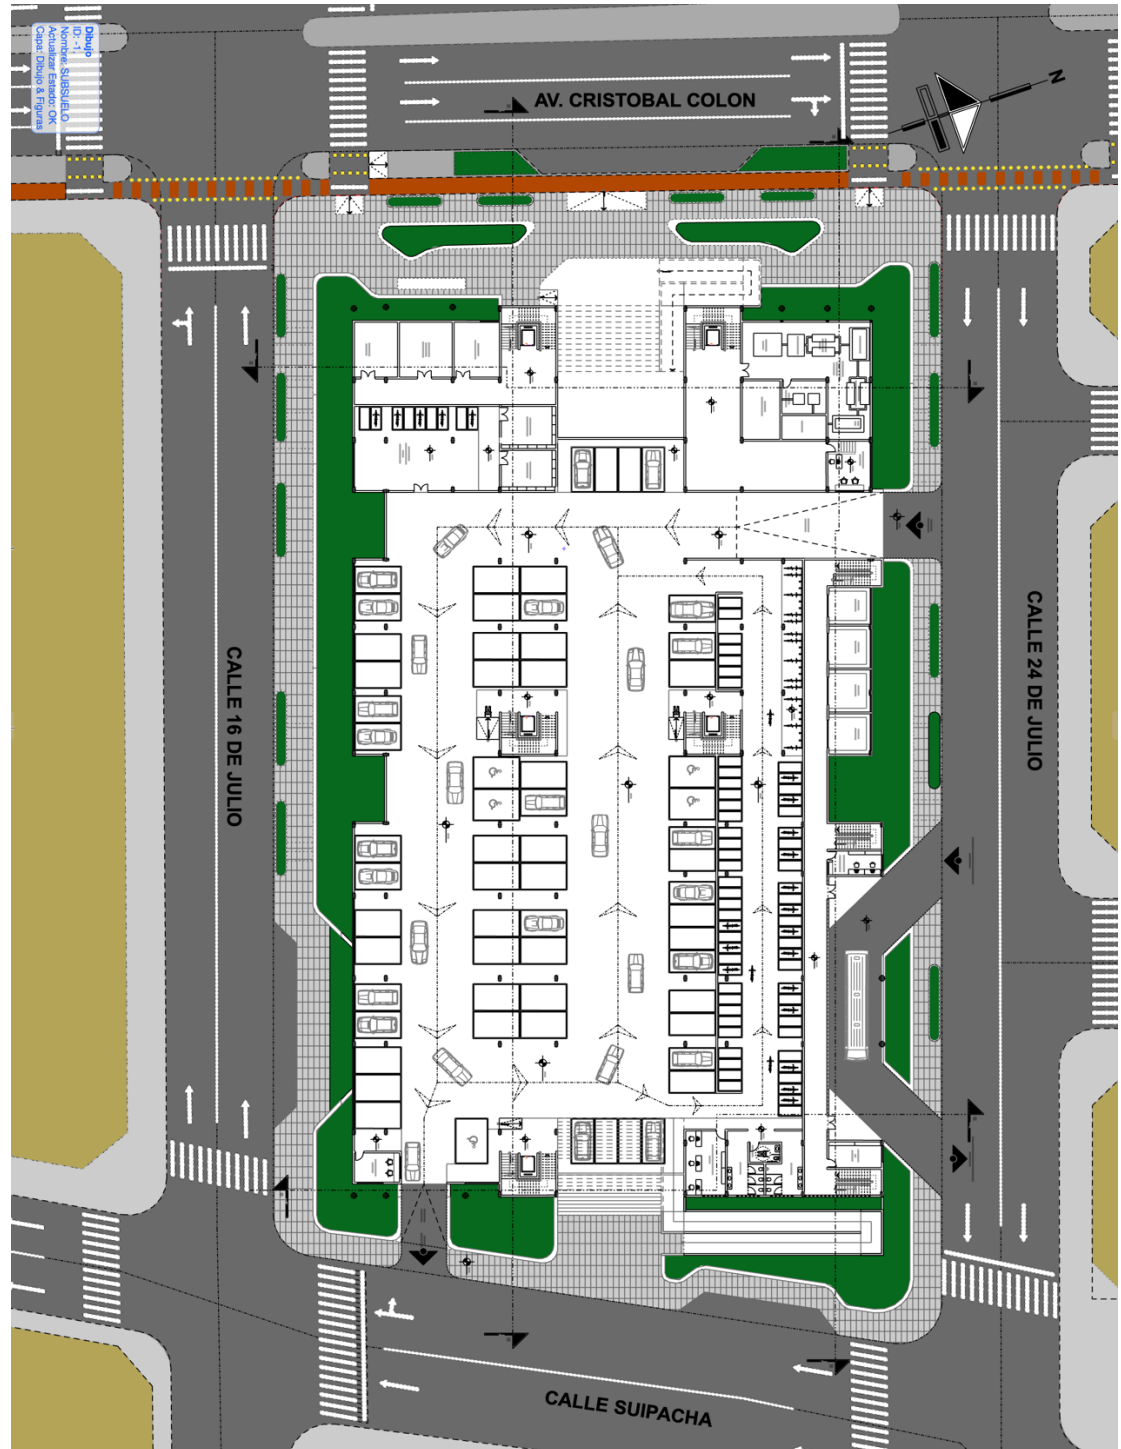




DISEÑO ARQUITECTÓNICO PARA EL TRIBUNAL DEPARTAMENTAL DE JUSTICIA - TARIJA.

PLANTA BAJA:

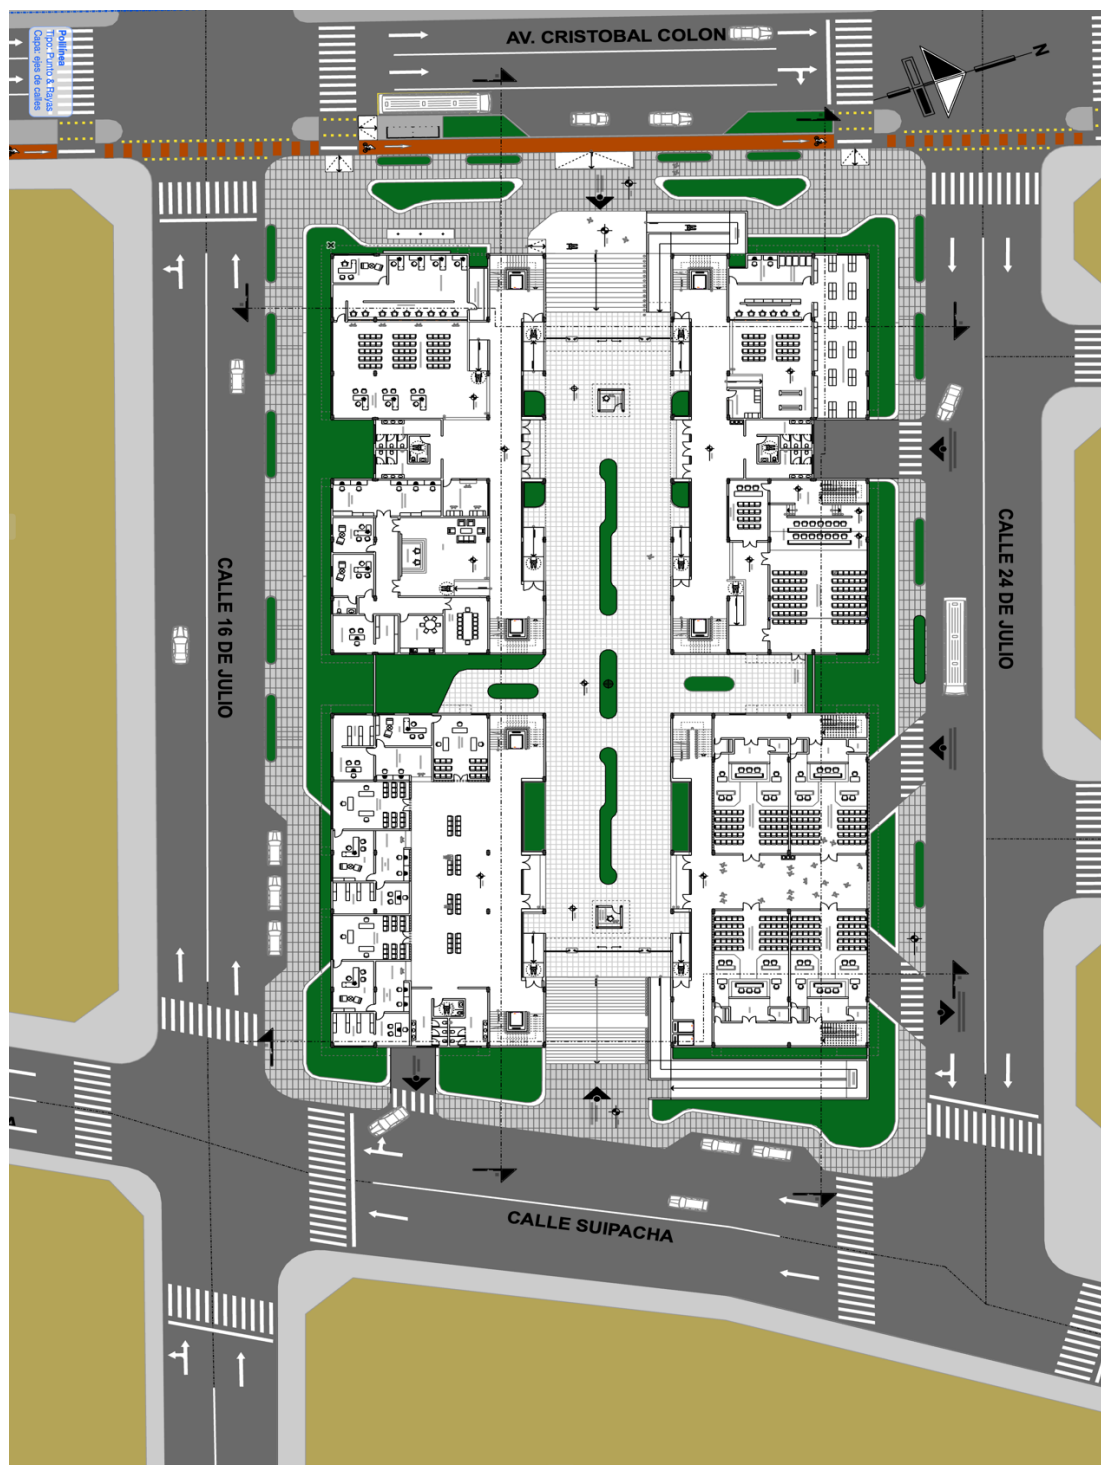




PRIMER PISO:

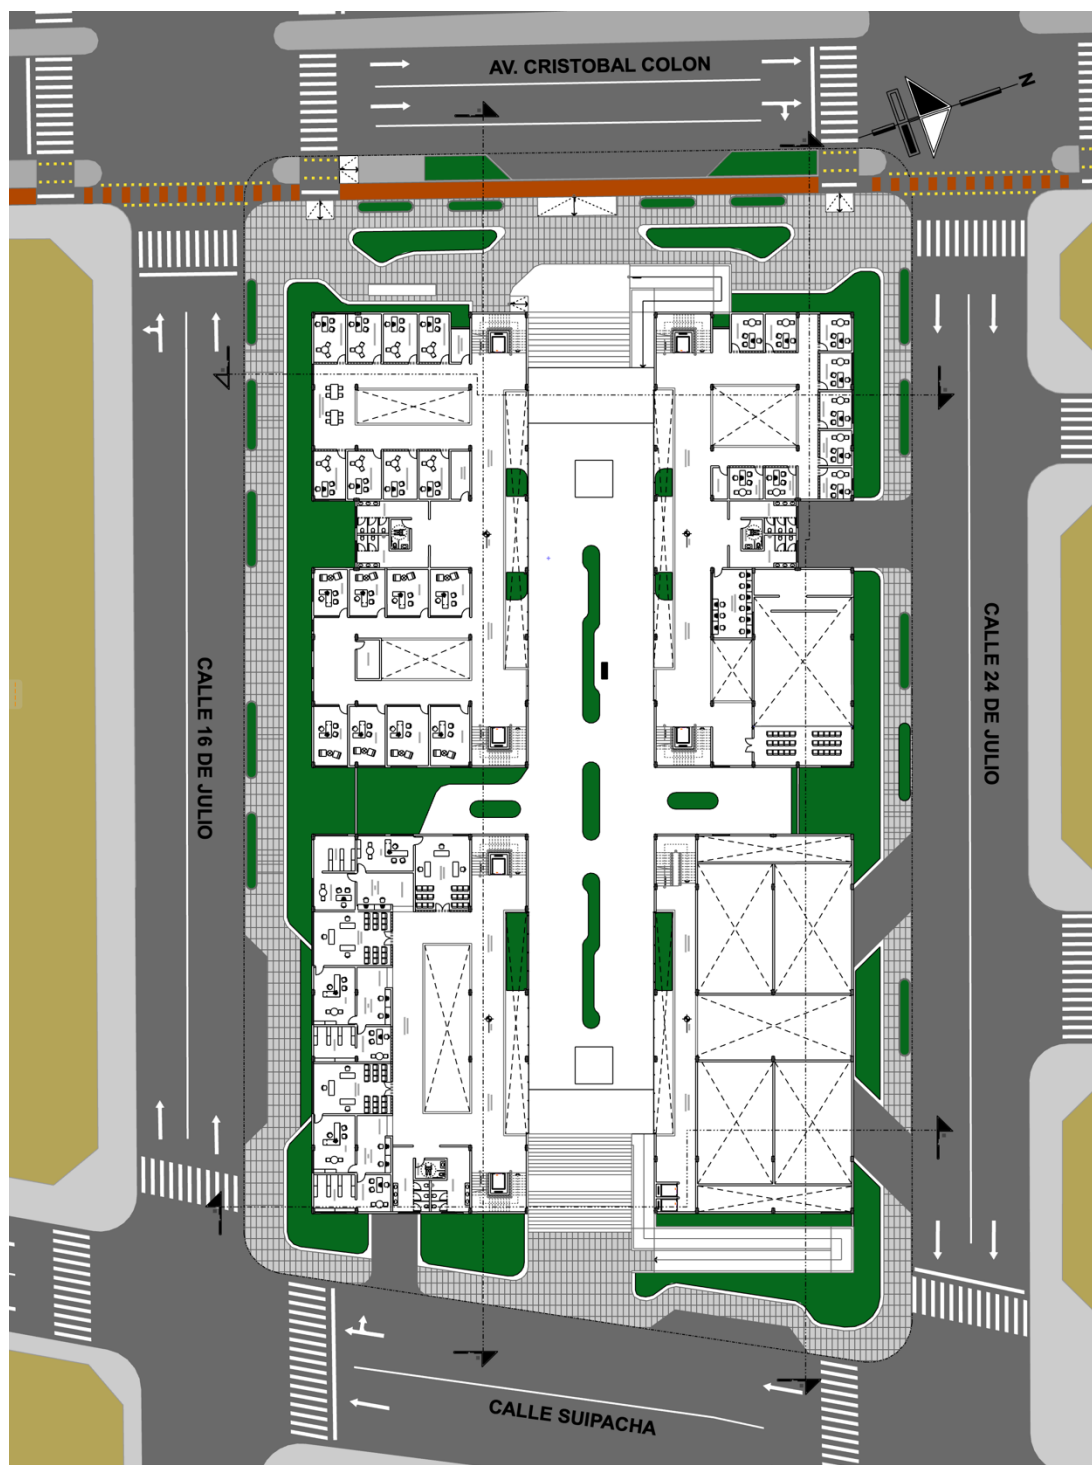




DISEÑO ARQUITECTÓNICO PARA EL TRIBUNAL DEPARTAMENTAL DE JUSTICIA - TARIJA.

SEGUNDO PISO:

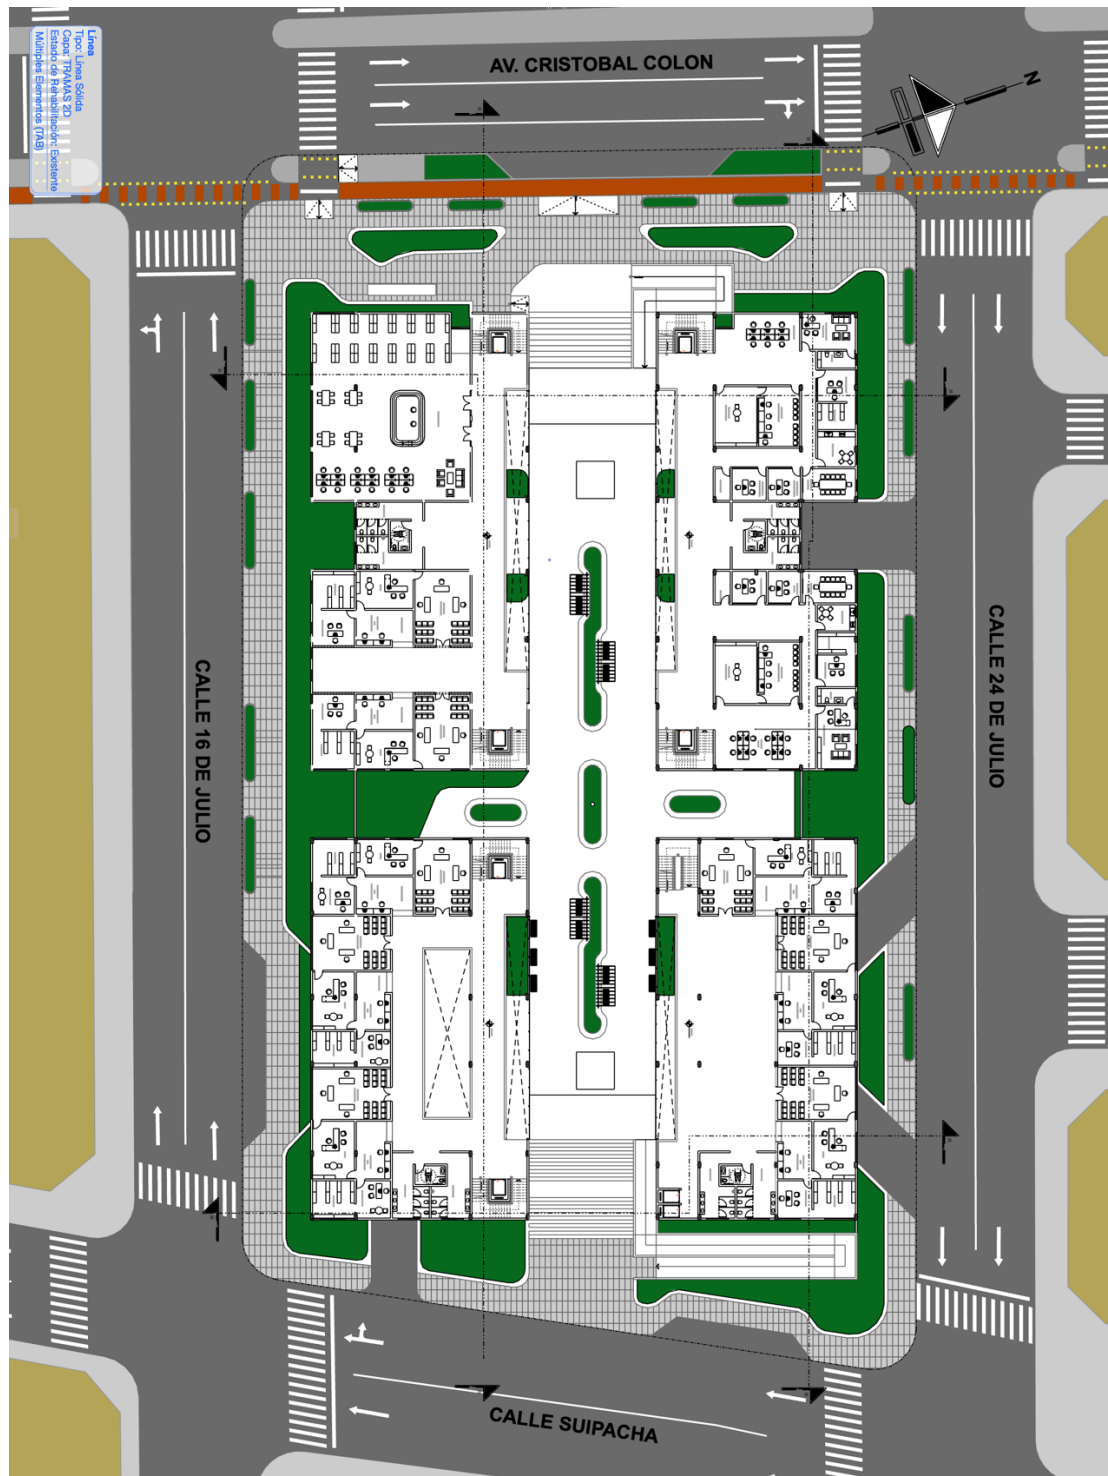




TERCER PISO:

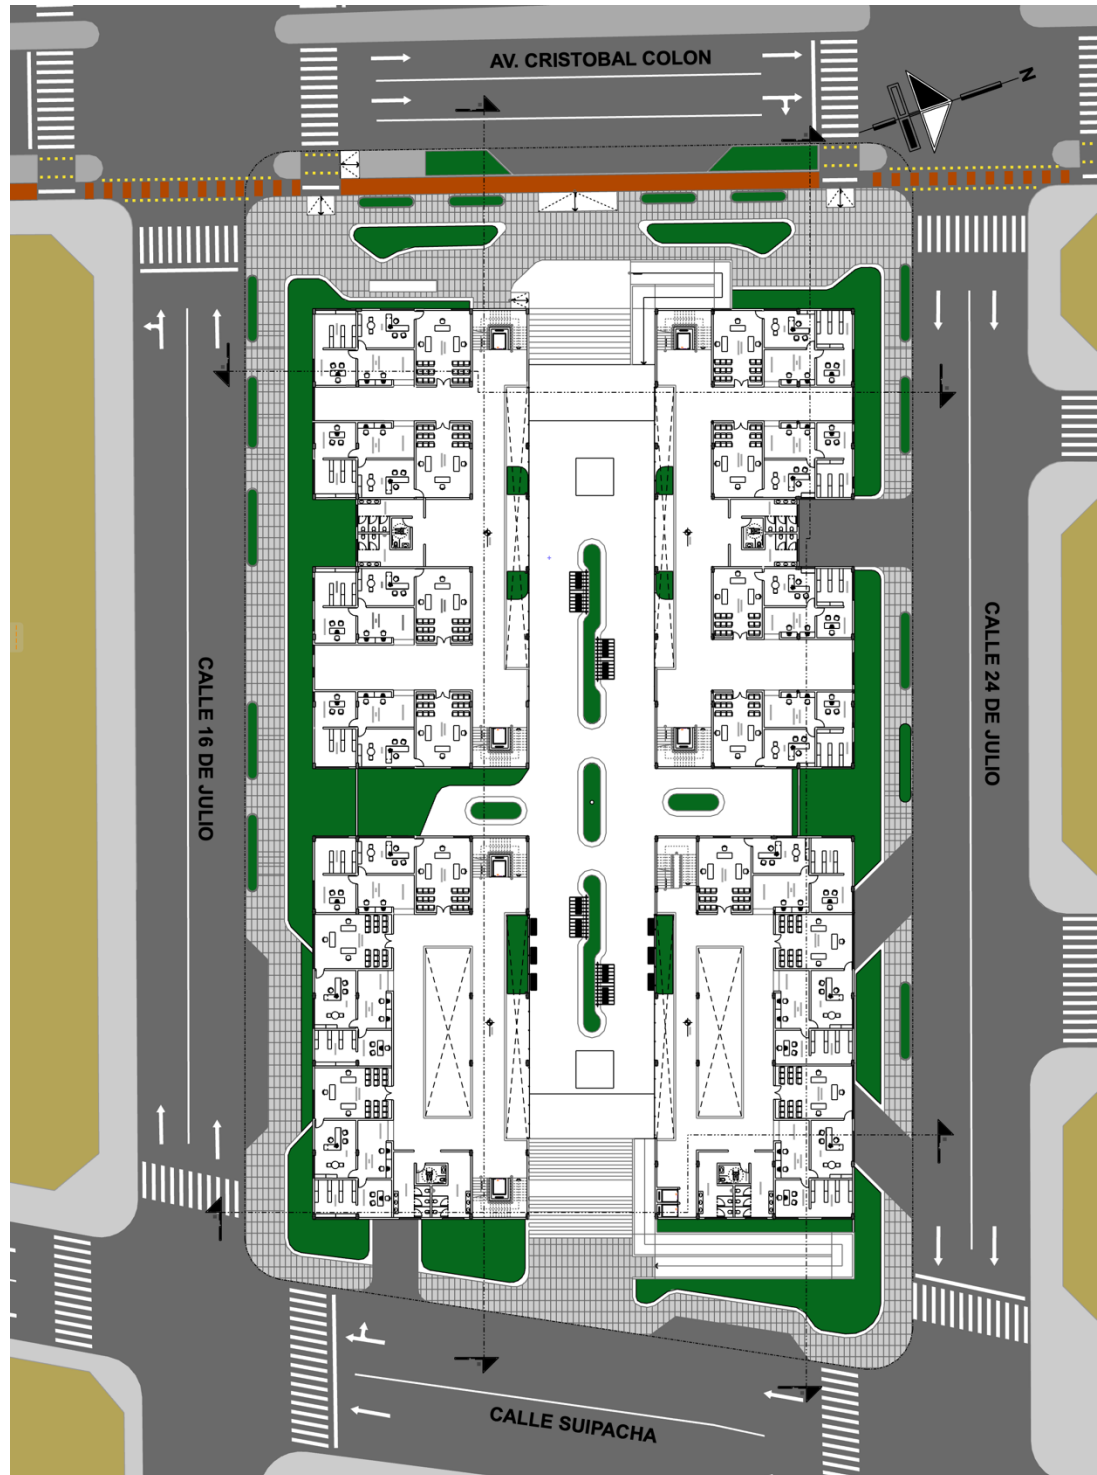




CORTES LONGITUDINALES:

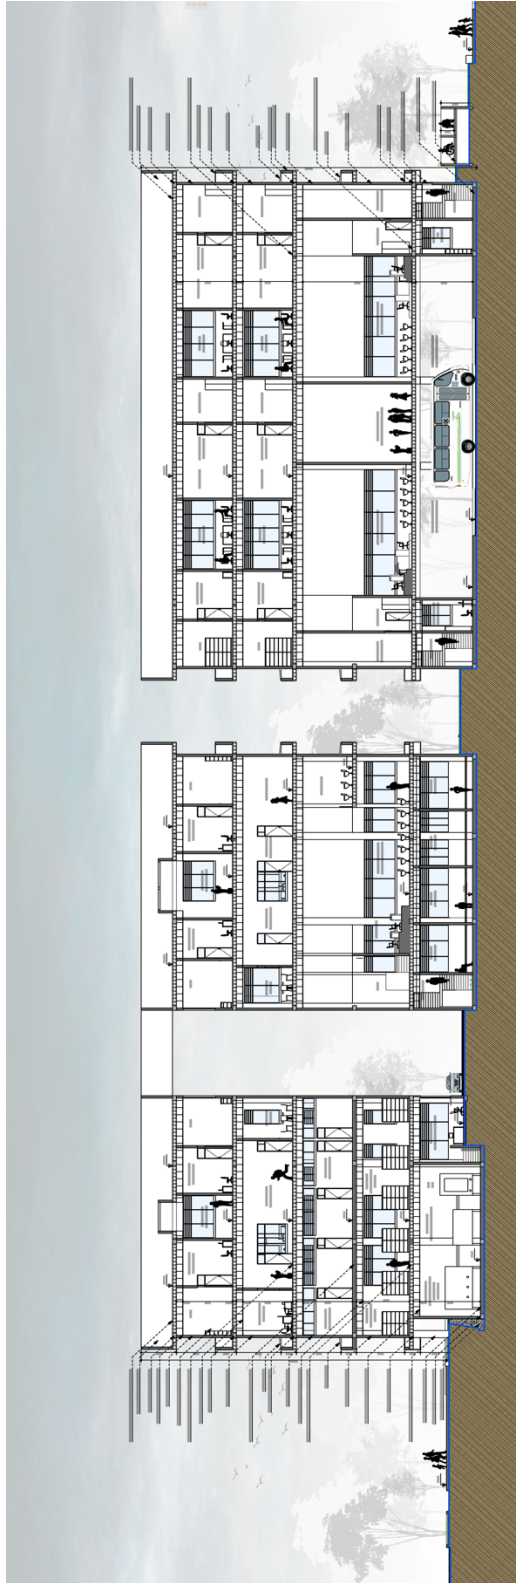

CORTE LONGITUDINAL A-A.

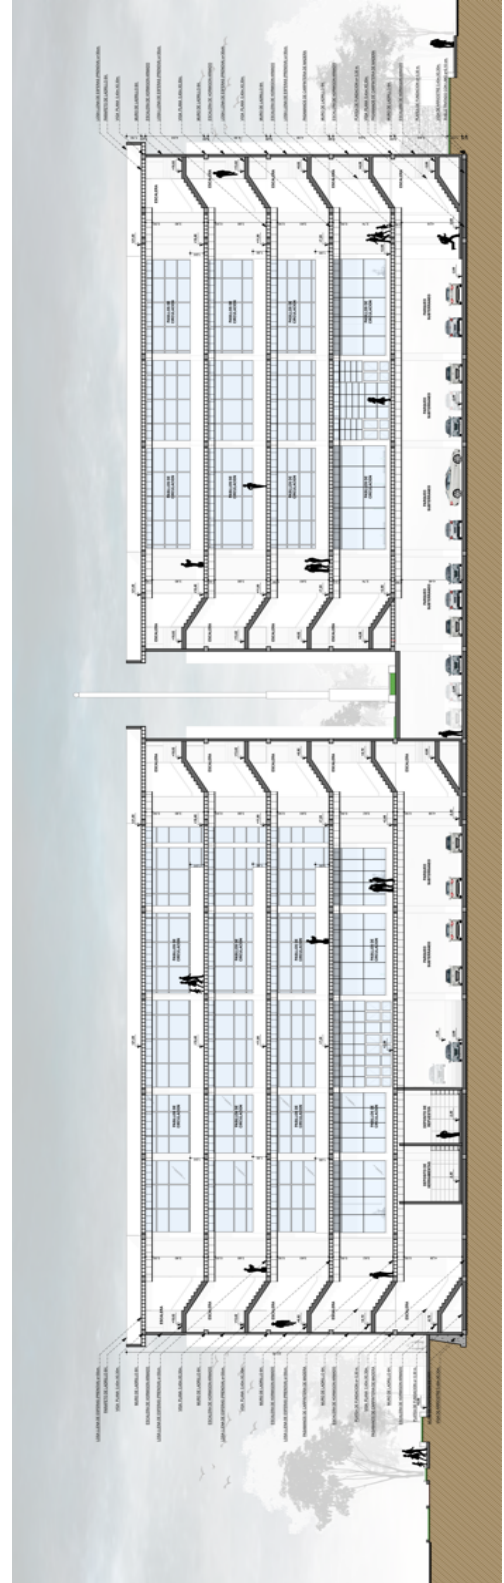

CORTE LONGITUDINAL B-B.