

7. Planos

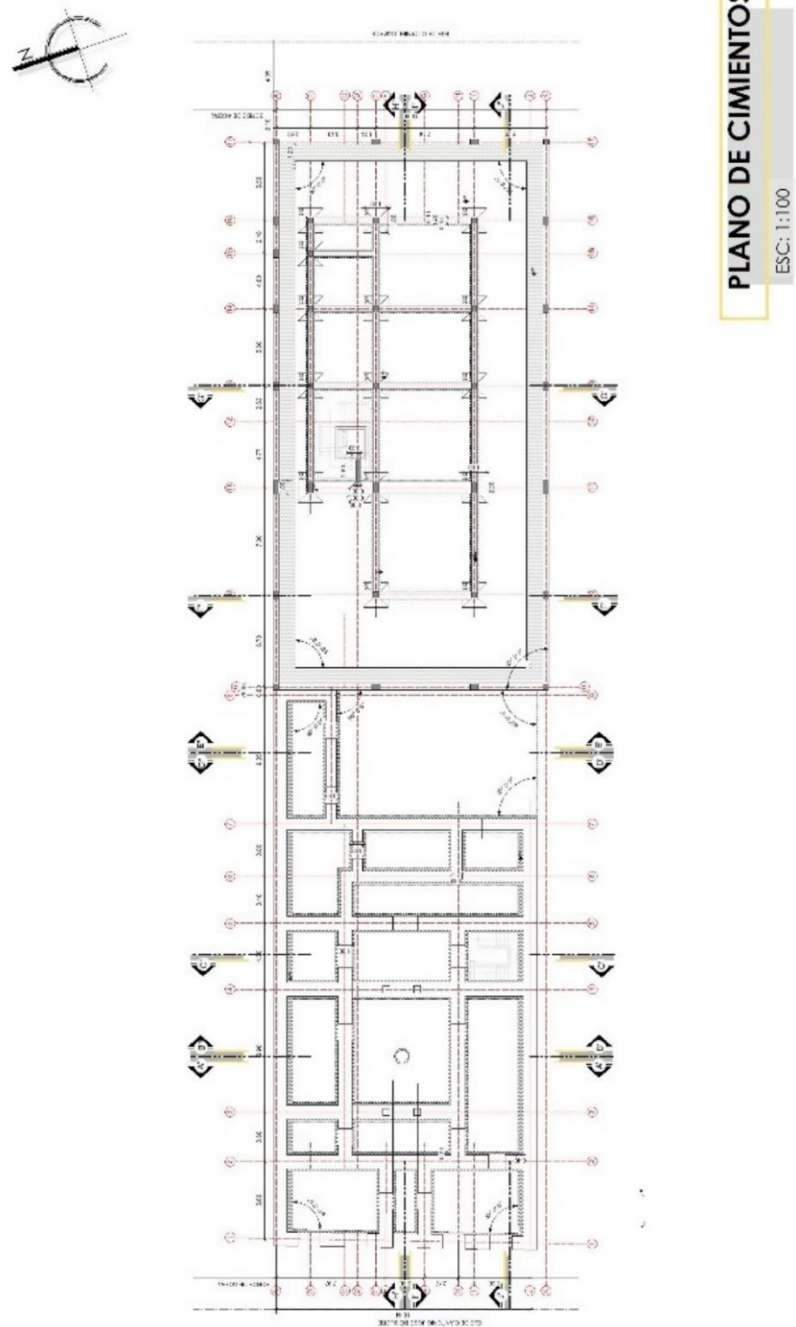


Figura No. 1

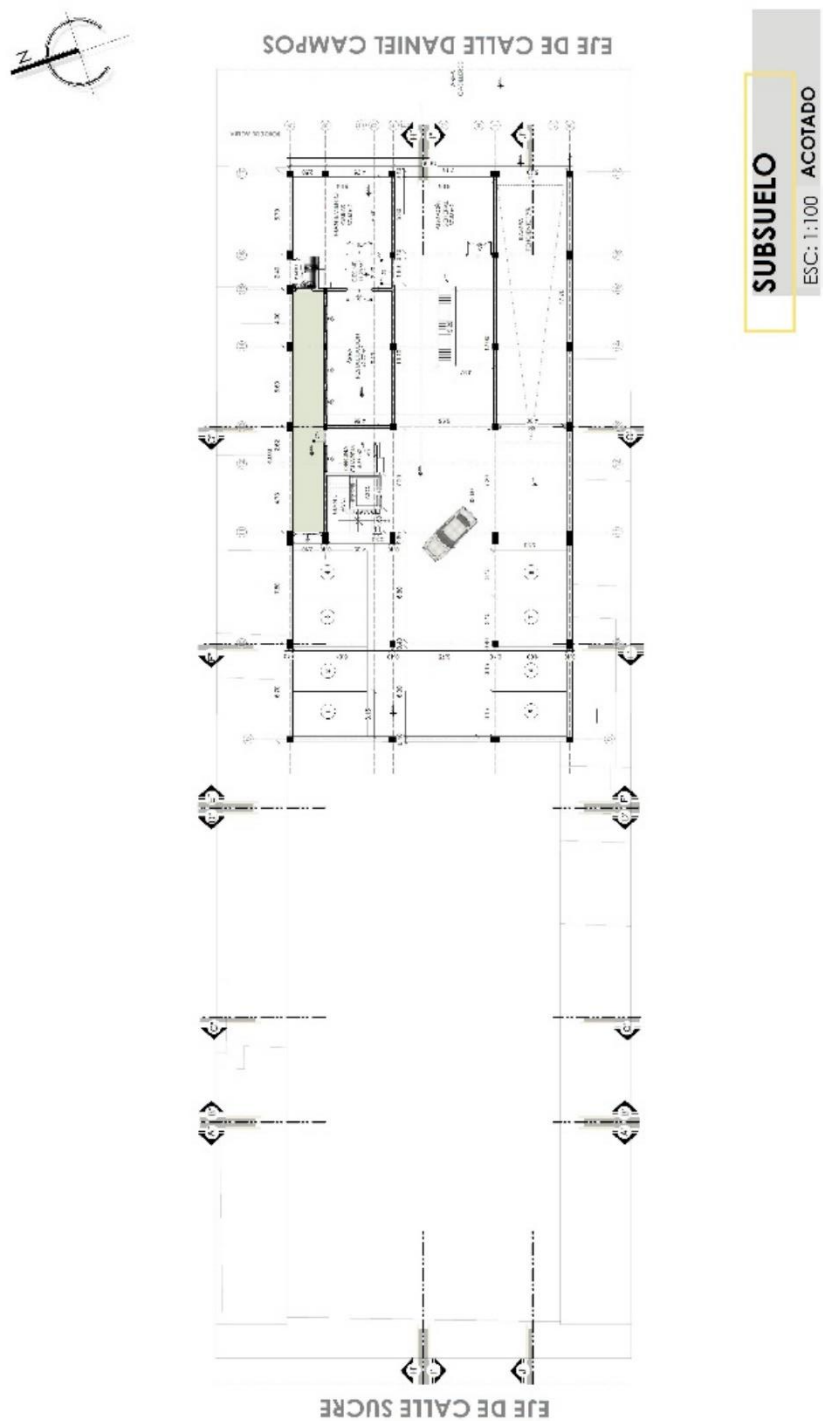



Figura No. 2



PLANTA BAJA

ESC: 1:100 ACOTADO

Figura No.

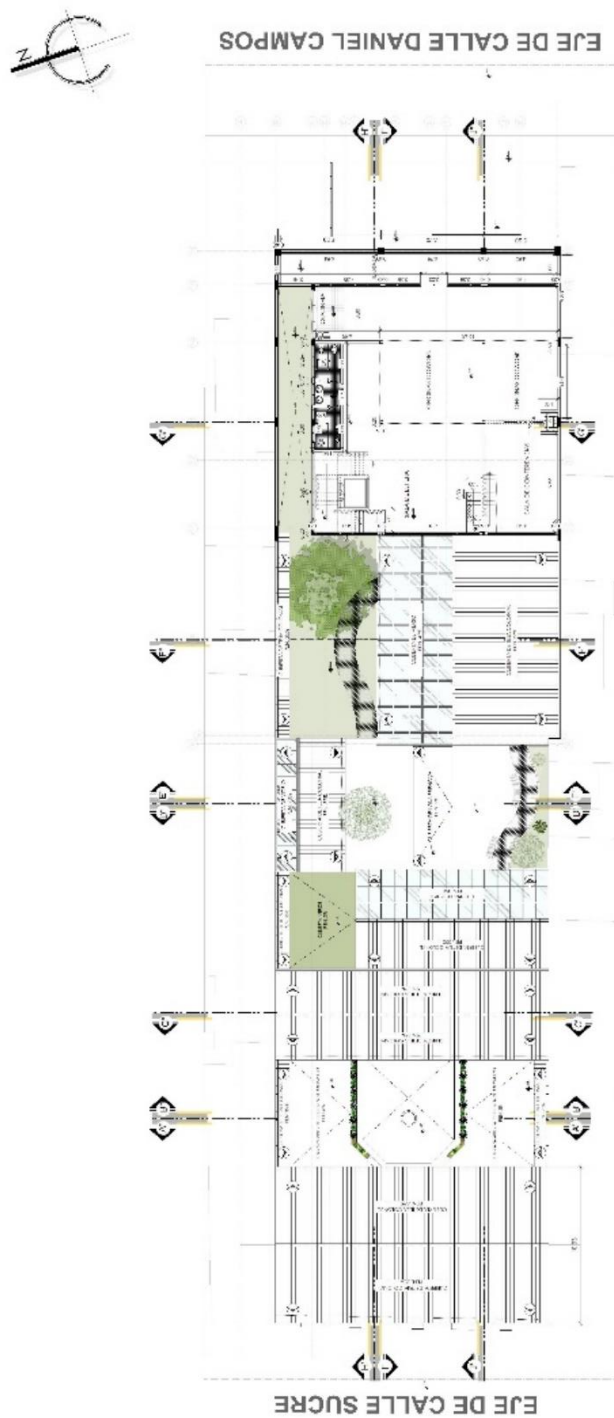

SEGUNDA PLANTA

ESC: 1:100 ACOTADO

Figura No. 3


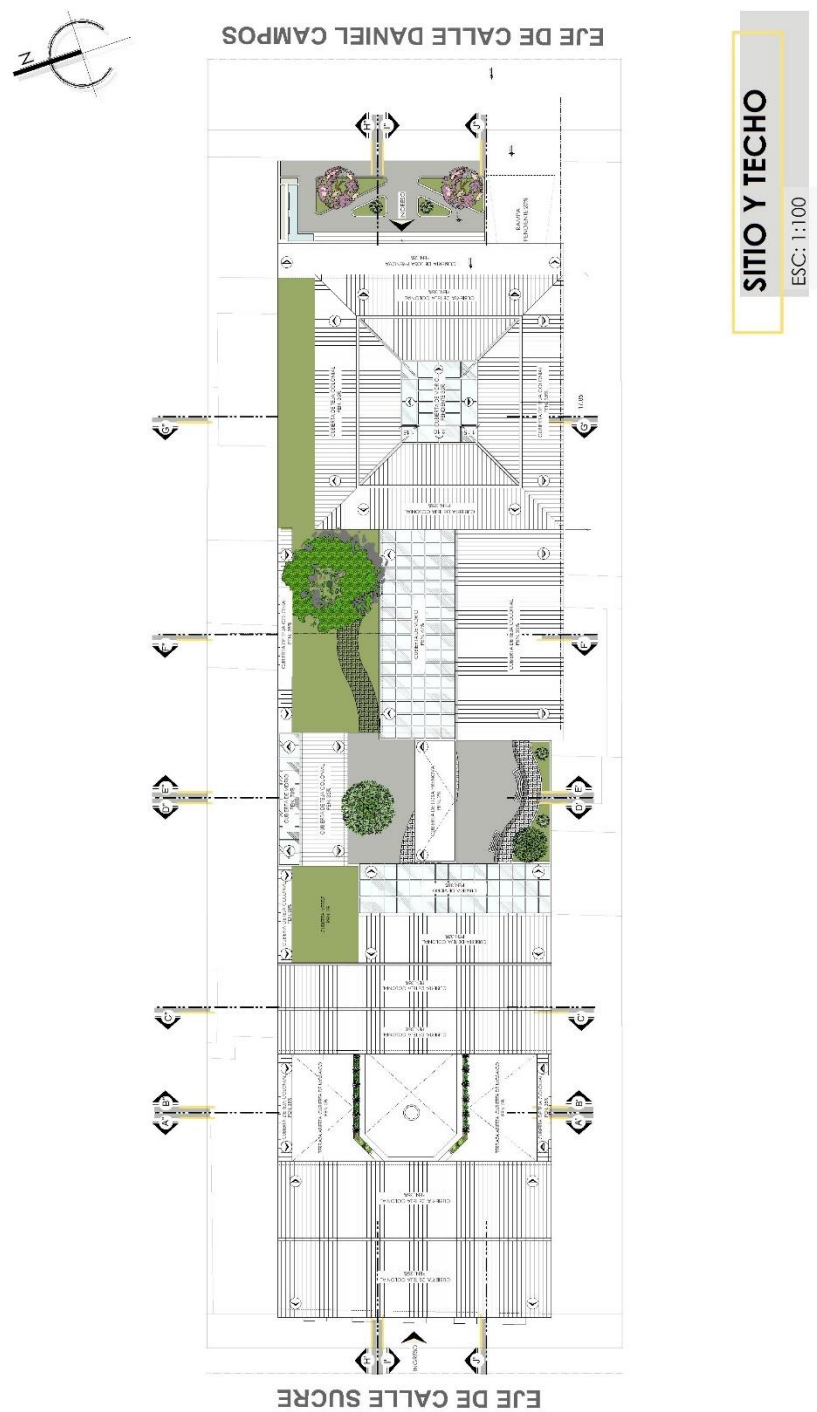


Figura No. 4

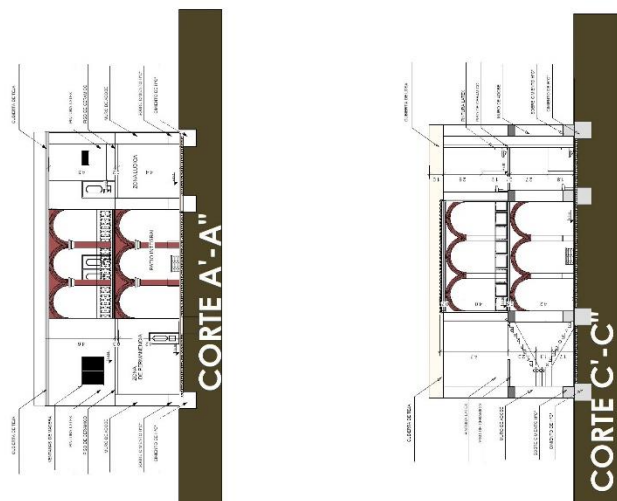

CORTES

ESC.: 1:100

Figura No. 5



Figura No. 6

