


Ejemplo de Plano Arquitectonico-Edificio Planta baja

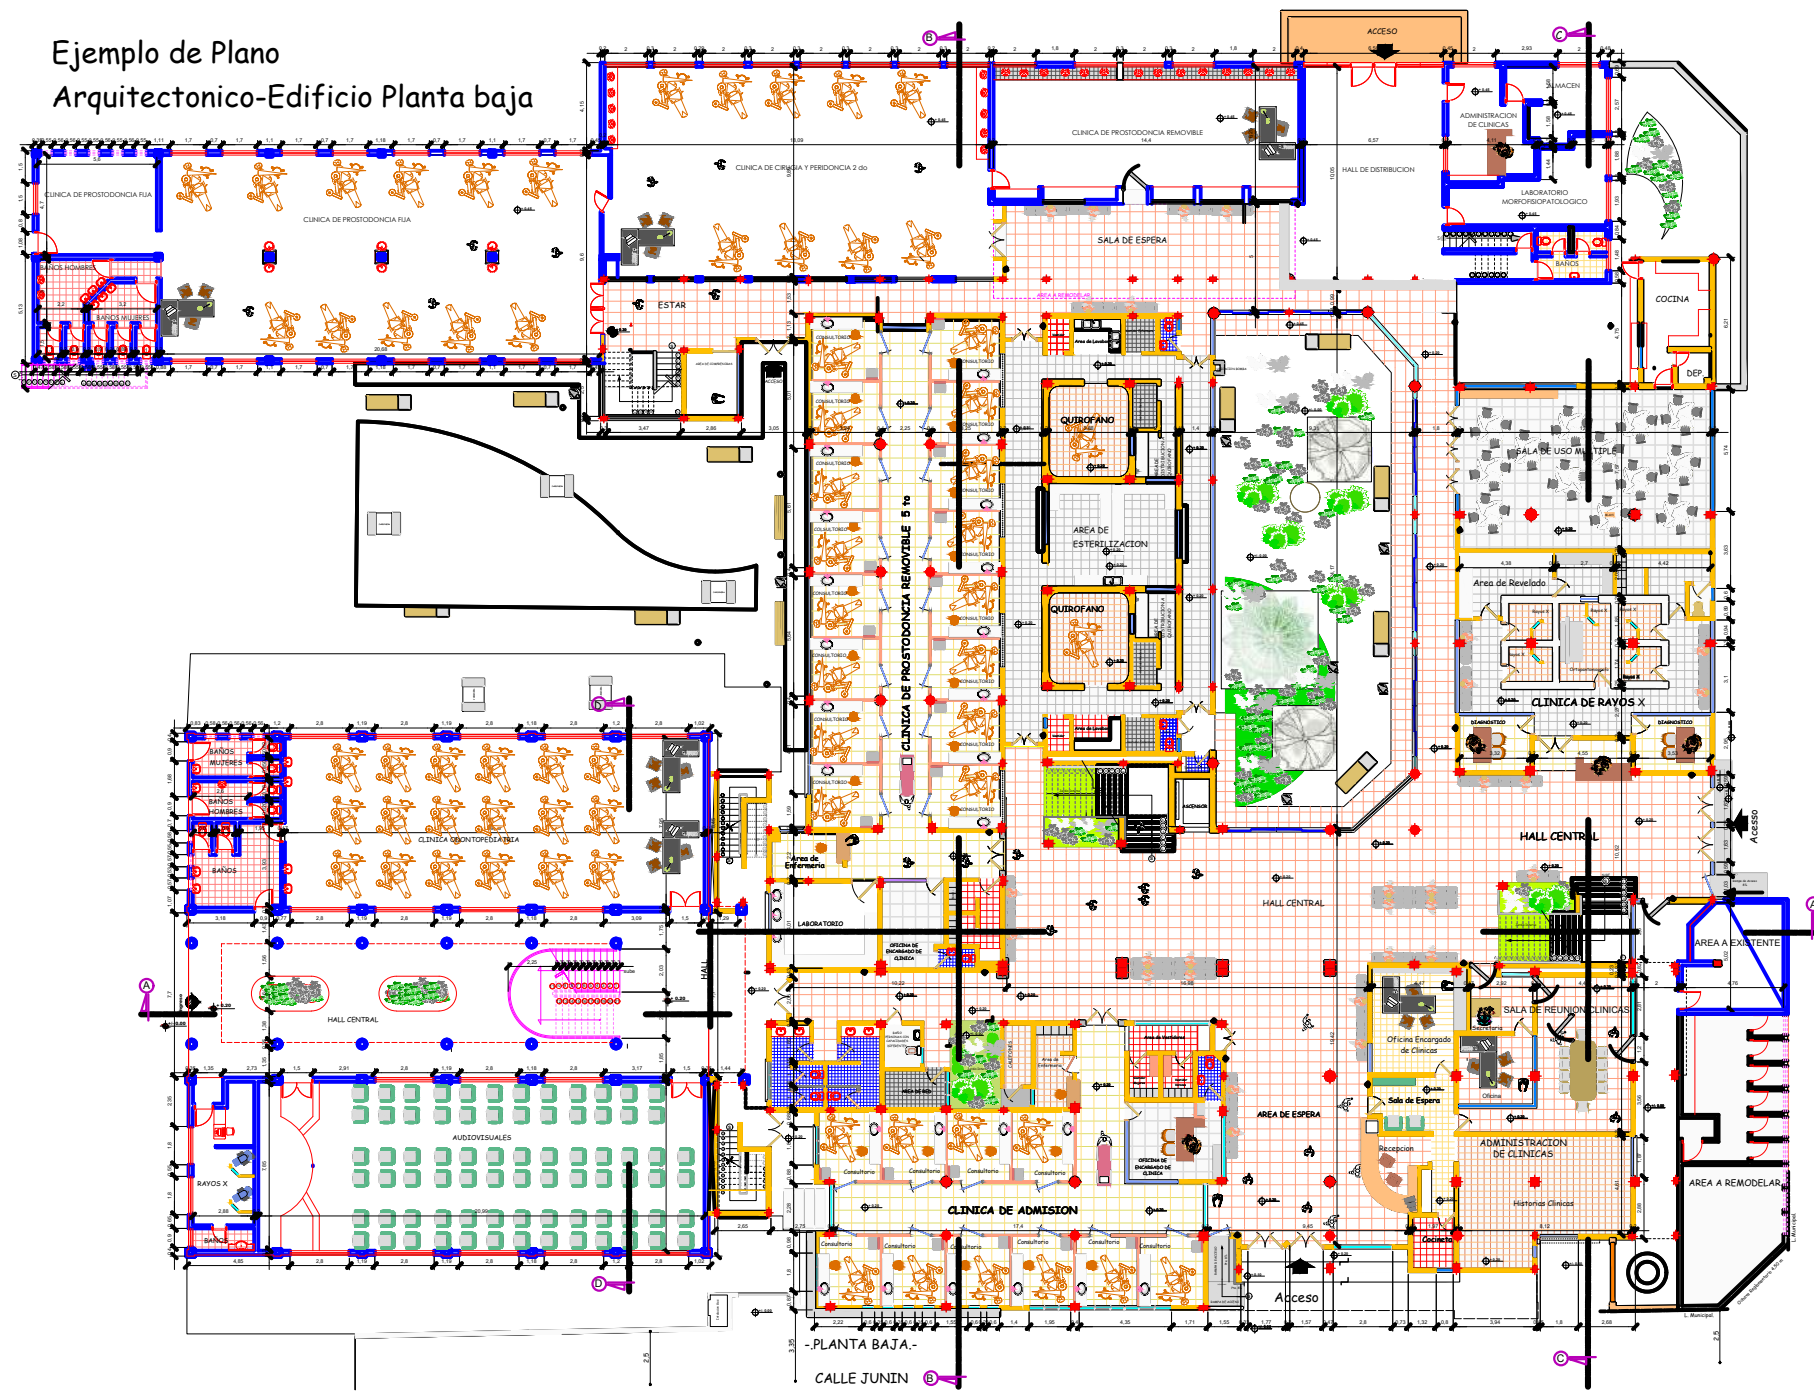


AVENIDA LA PAZ

-PLANTA BAJA-

CALLE JUNIN

Ejemplo de Plano Arquitectonico-Cubierta

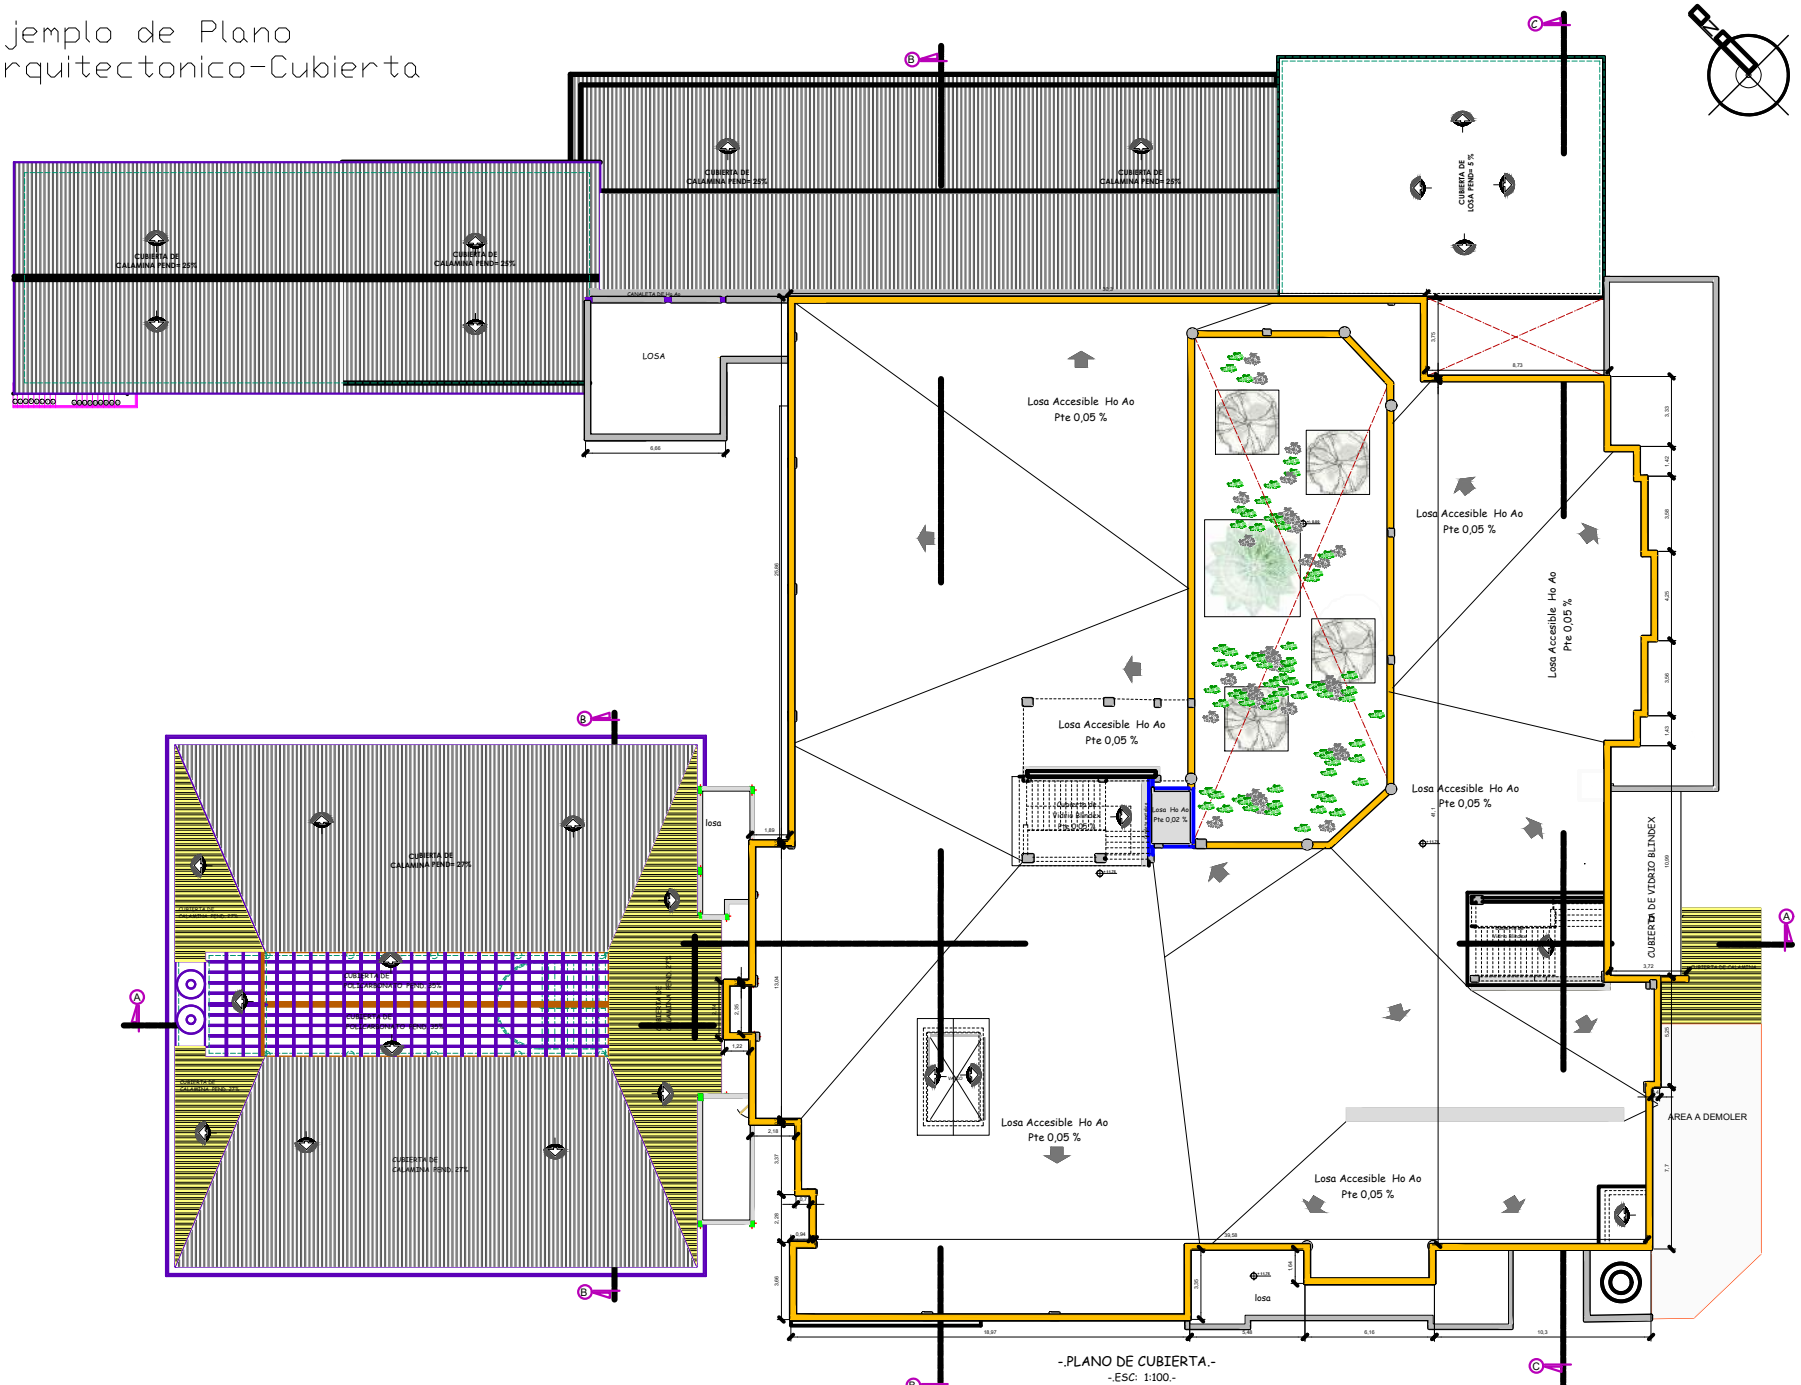

Temple of plan
architectonic-Edificio primer
iso


The image is a detailed architectural floor plan of the first floor of a building. The plan is oriented with a north arrow in the top right corner. It shows a complex layout of rooms, corridors, and structural elements. Key areas include:

- CLINICA DE FISIATRIA**: A large room on the left side of the plan.
- HALL CENTRAL**: A central corridor area.
- PLANTA DE PEDFATKA P 10**: A room at the bottom center.
- PLANTA DE PEDFATKA P 11**: A room at the bottom right.
- CLINICA DE FISIATRIA**: A room on the right side of the plan.
- HALL CENTRAL**: A central corridor area.
- PLANTA DE PEDFATKA P 10**: A room at the bottom center.
- PLANTA DE PEDFATKA P 11**: A room at the bottom right.


The plan also includes various structural elements such as walls, doors, windows, and furniture. It is labeled with dimensions and room numbers. The title at the bottom reads: "PLANTA PRIMER PISO - ESC. 1:100 -".

-PLANTA PRIMER FISO.-
-E.C. 1:100.-


Ejemplo de plano
Arquitectonico-Edificio Tercer
Piso

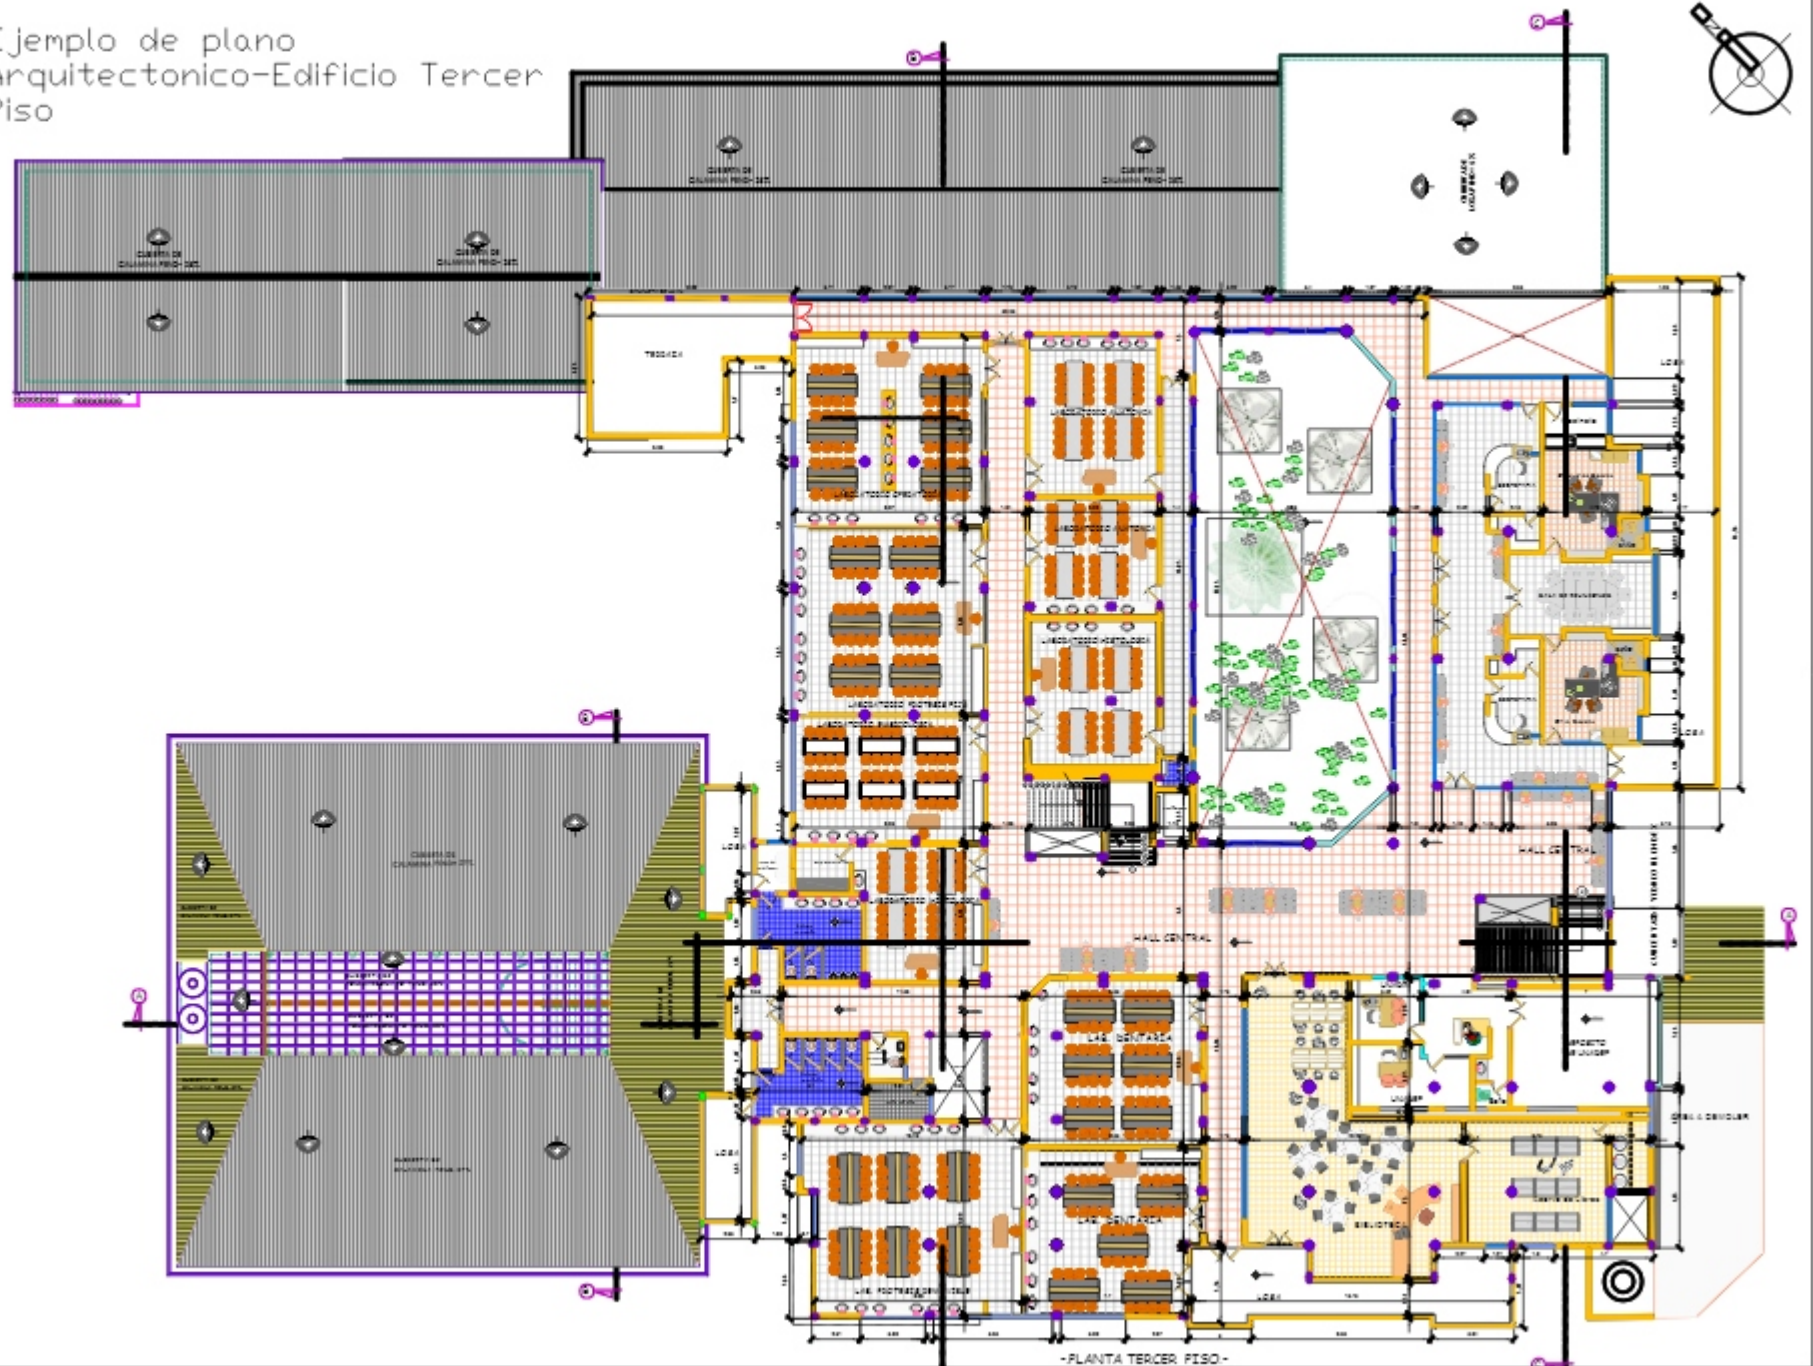


EJEMPLO DE PLANO ARQUITECTÓNICO-EDIFICIO
VISTAS PERFIL

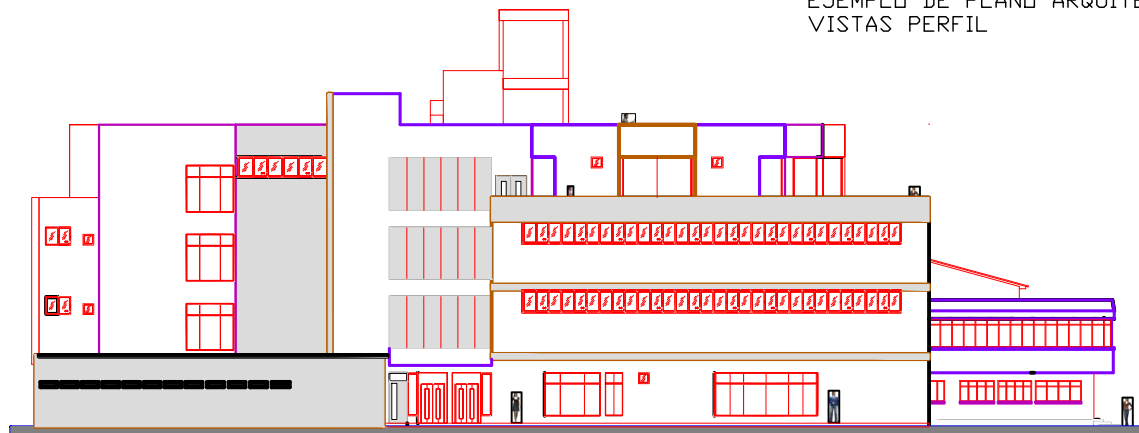

ELEVACION ESTE - CALLE LAPAZ
-ESC 1:100-

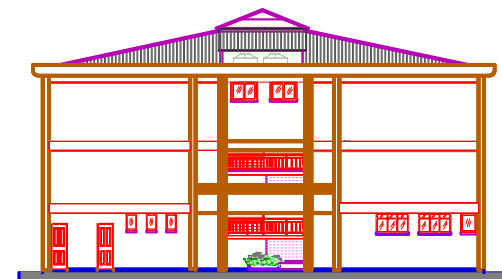

-ELEVACIÓN ESTE.-
-ESC: 1:100.-

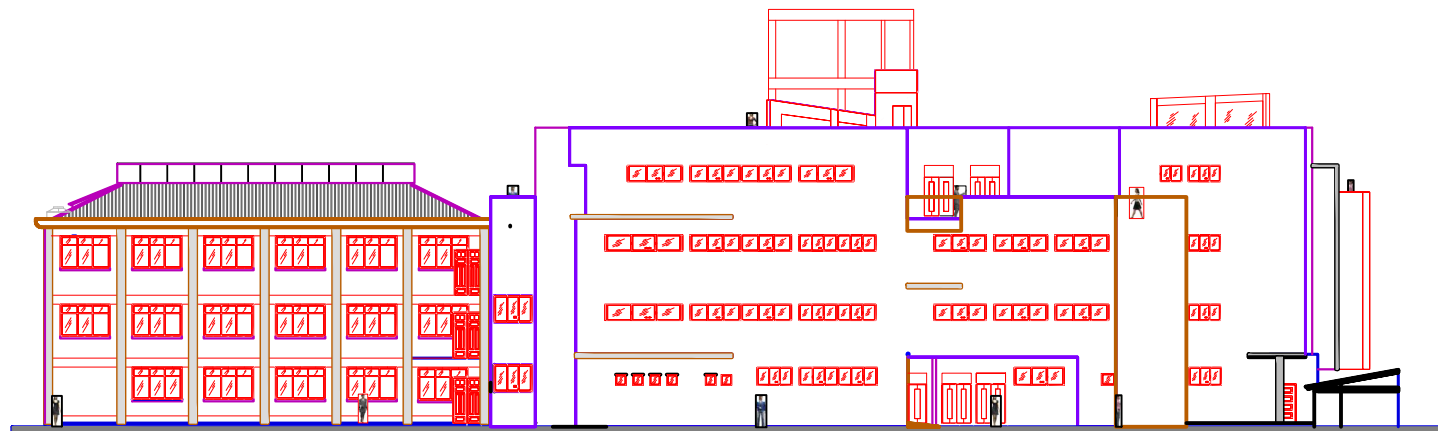

-ELEVACION SUD - CALLE INGAVI.-
-ESC: 1:100.-