



CLIENT :

NO.	DATE	REVISION	CHANGED	APPROVED

APPROVED BY	
DESIGNED BY	
REVIEWED BY	
CHECKED BY	

PROJECT :

100m3/day Package CSBR

TITLE


Overall Layout


SCALE : NONE

DATE : 2018, 08


DRAWING NO :

18027-10

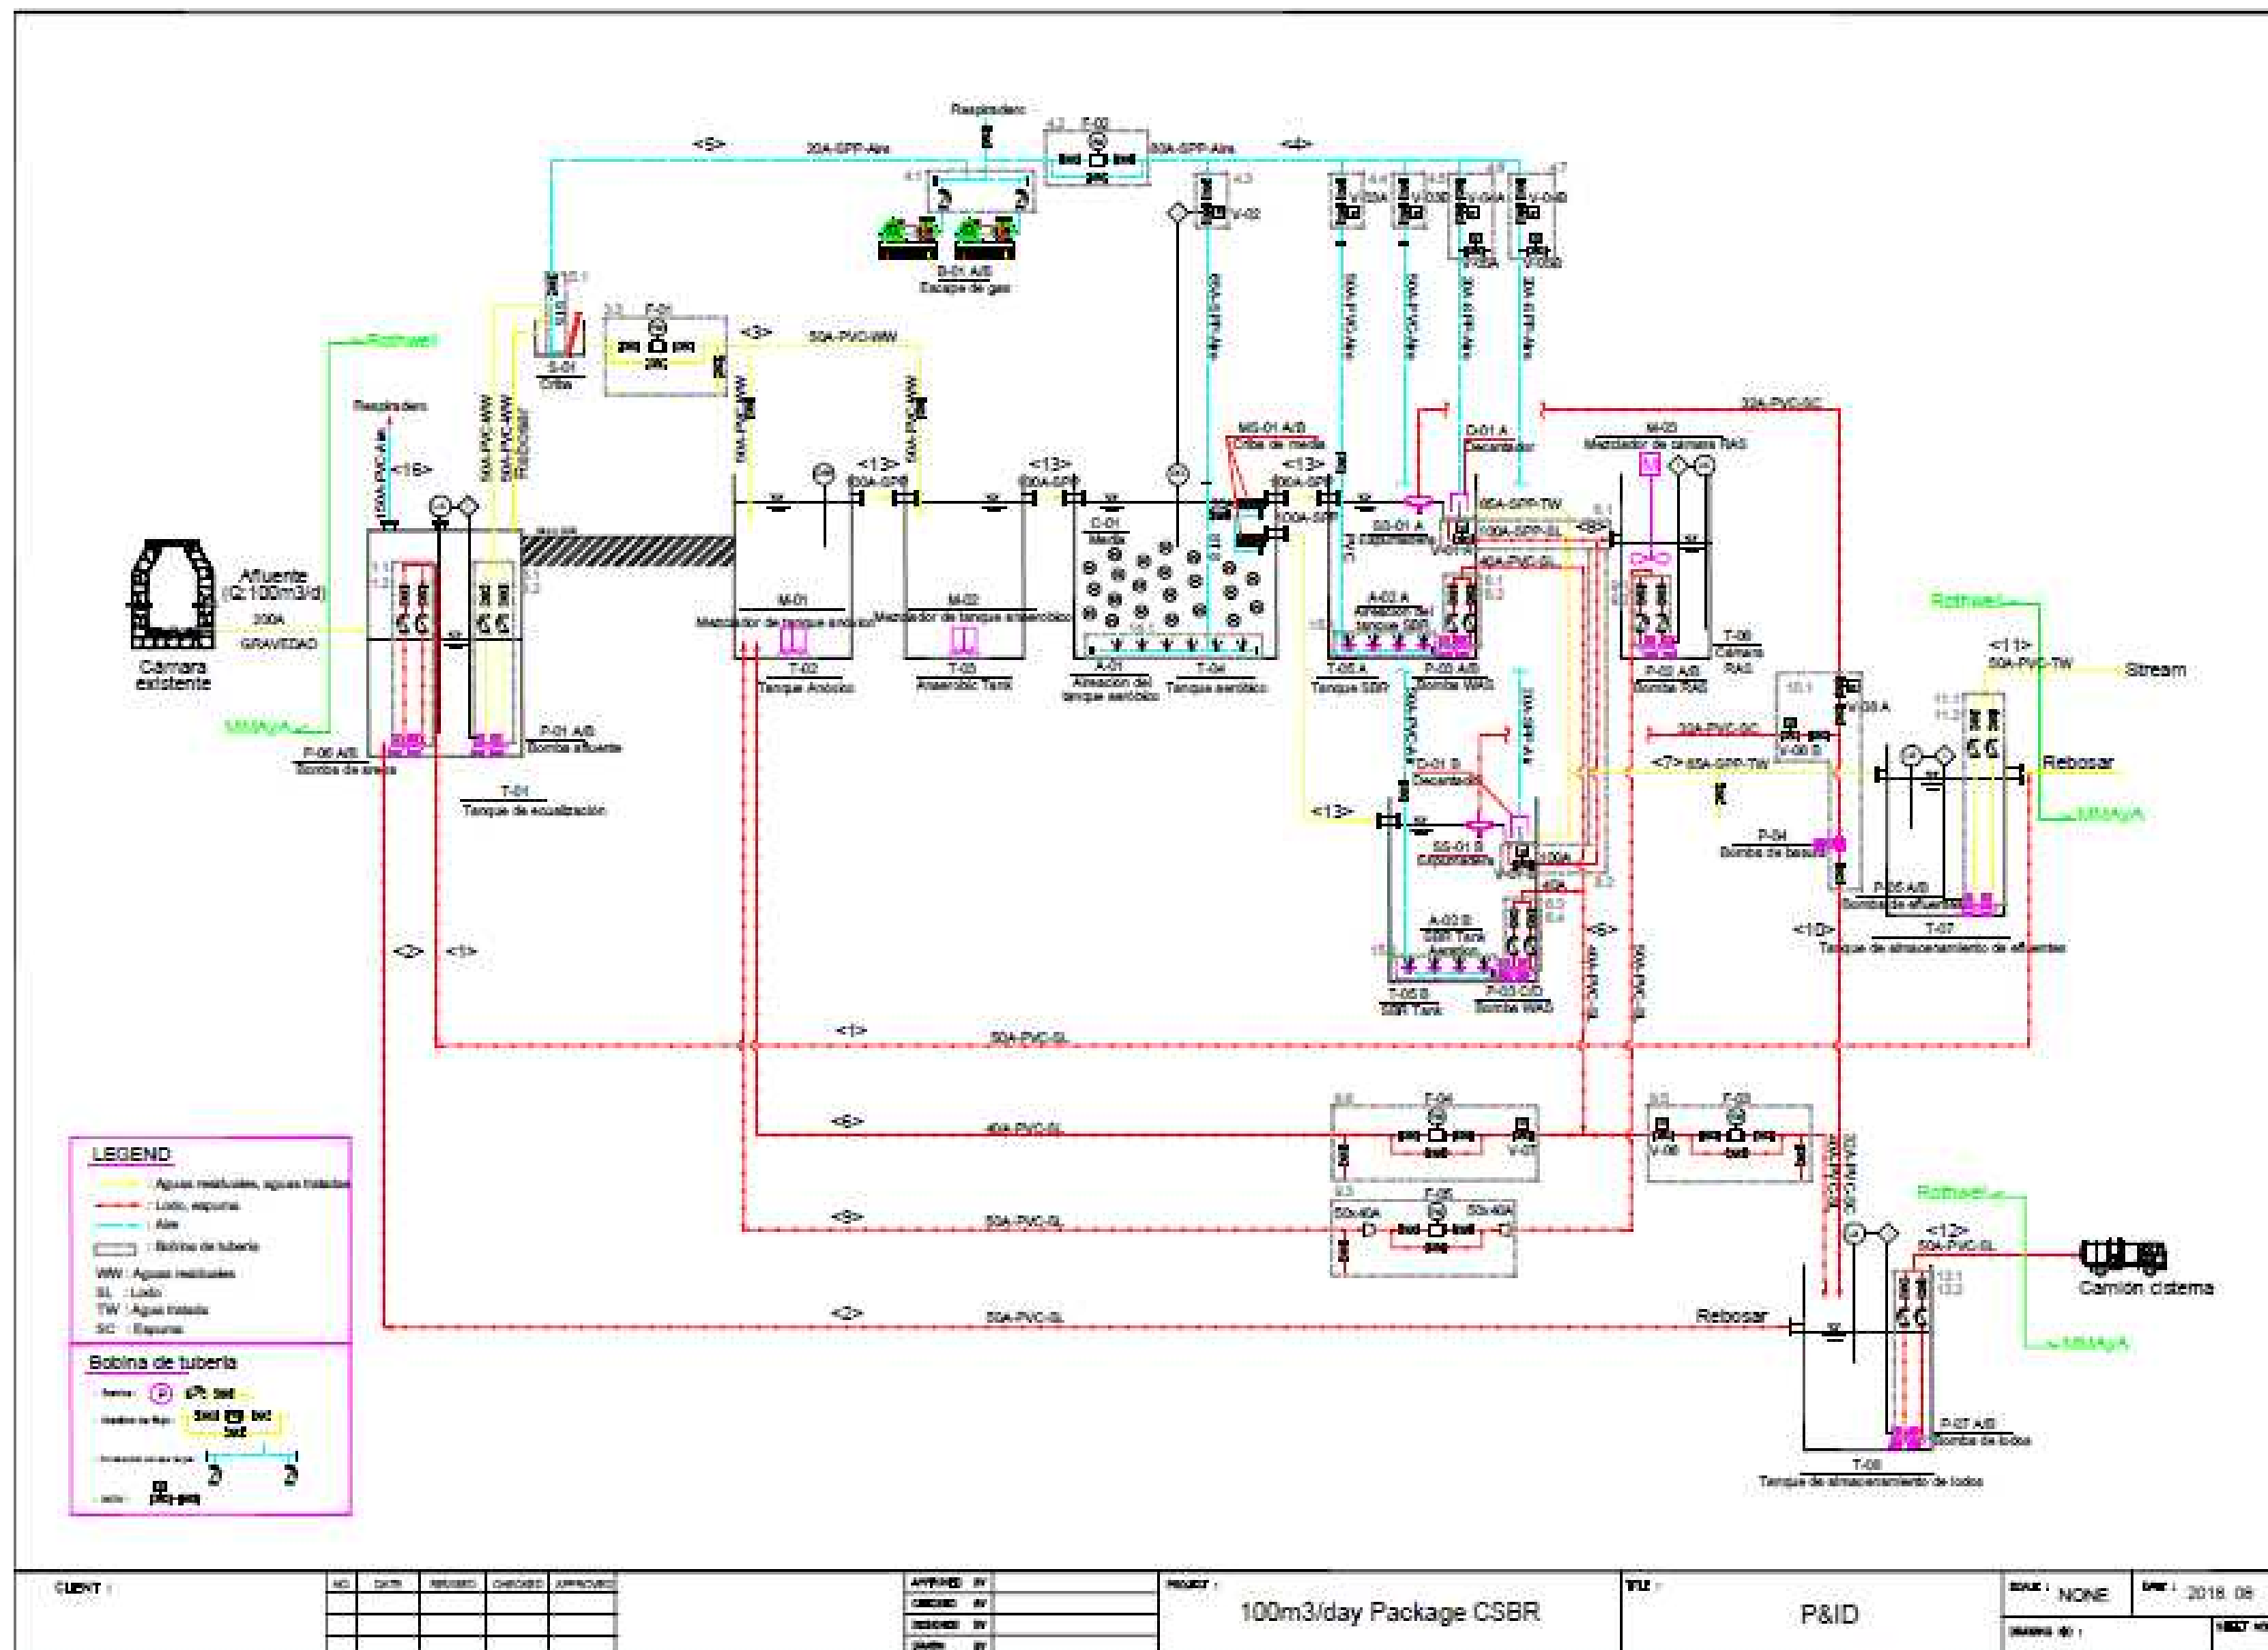

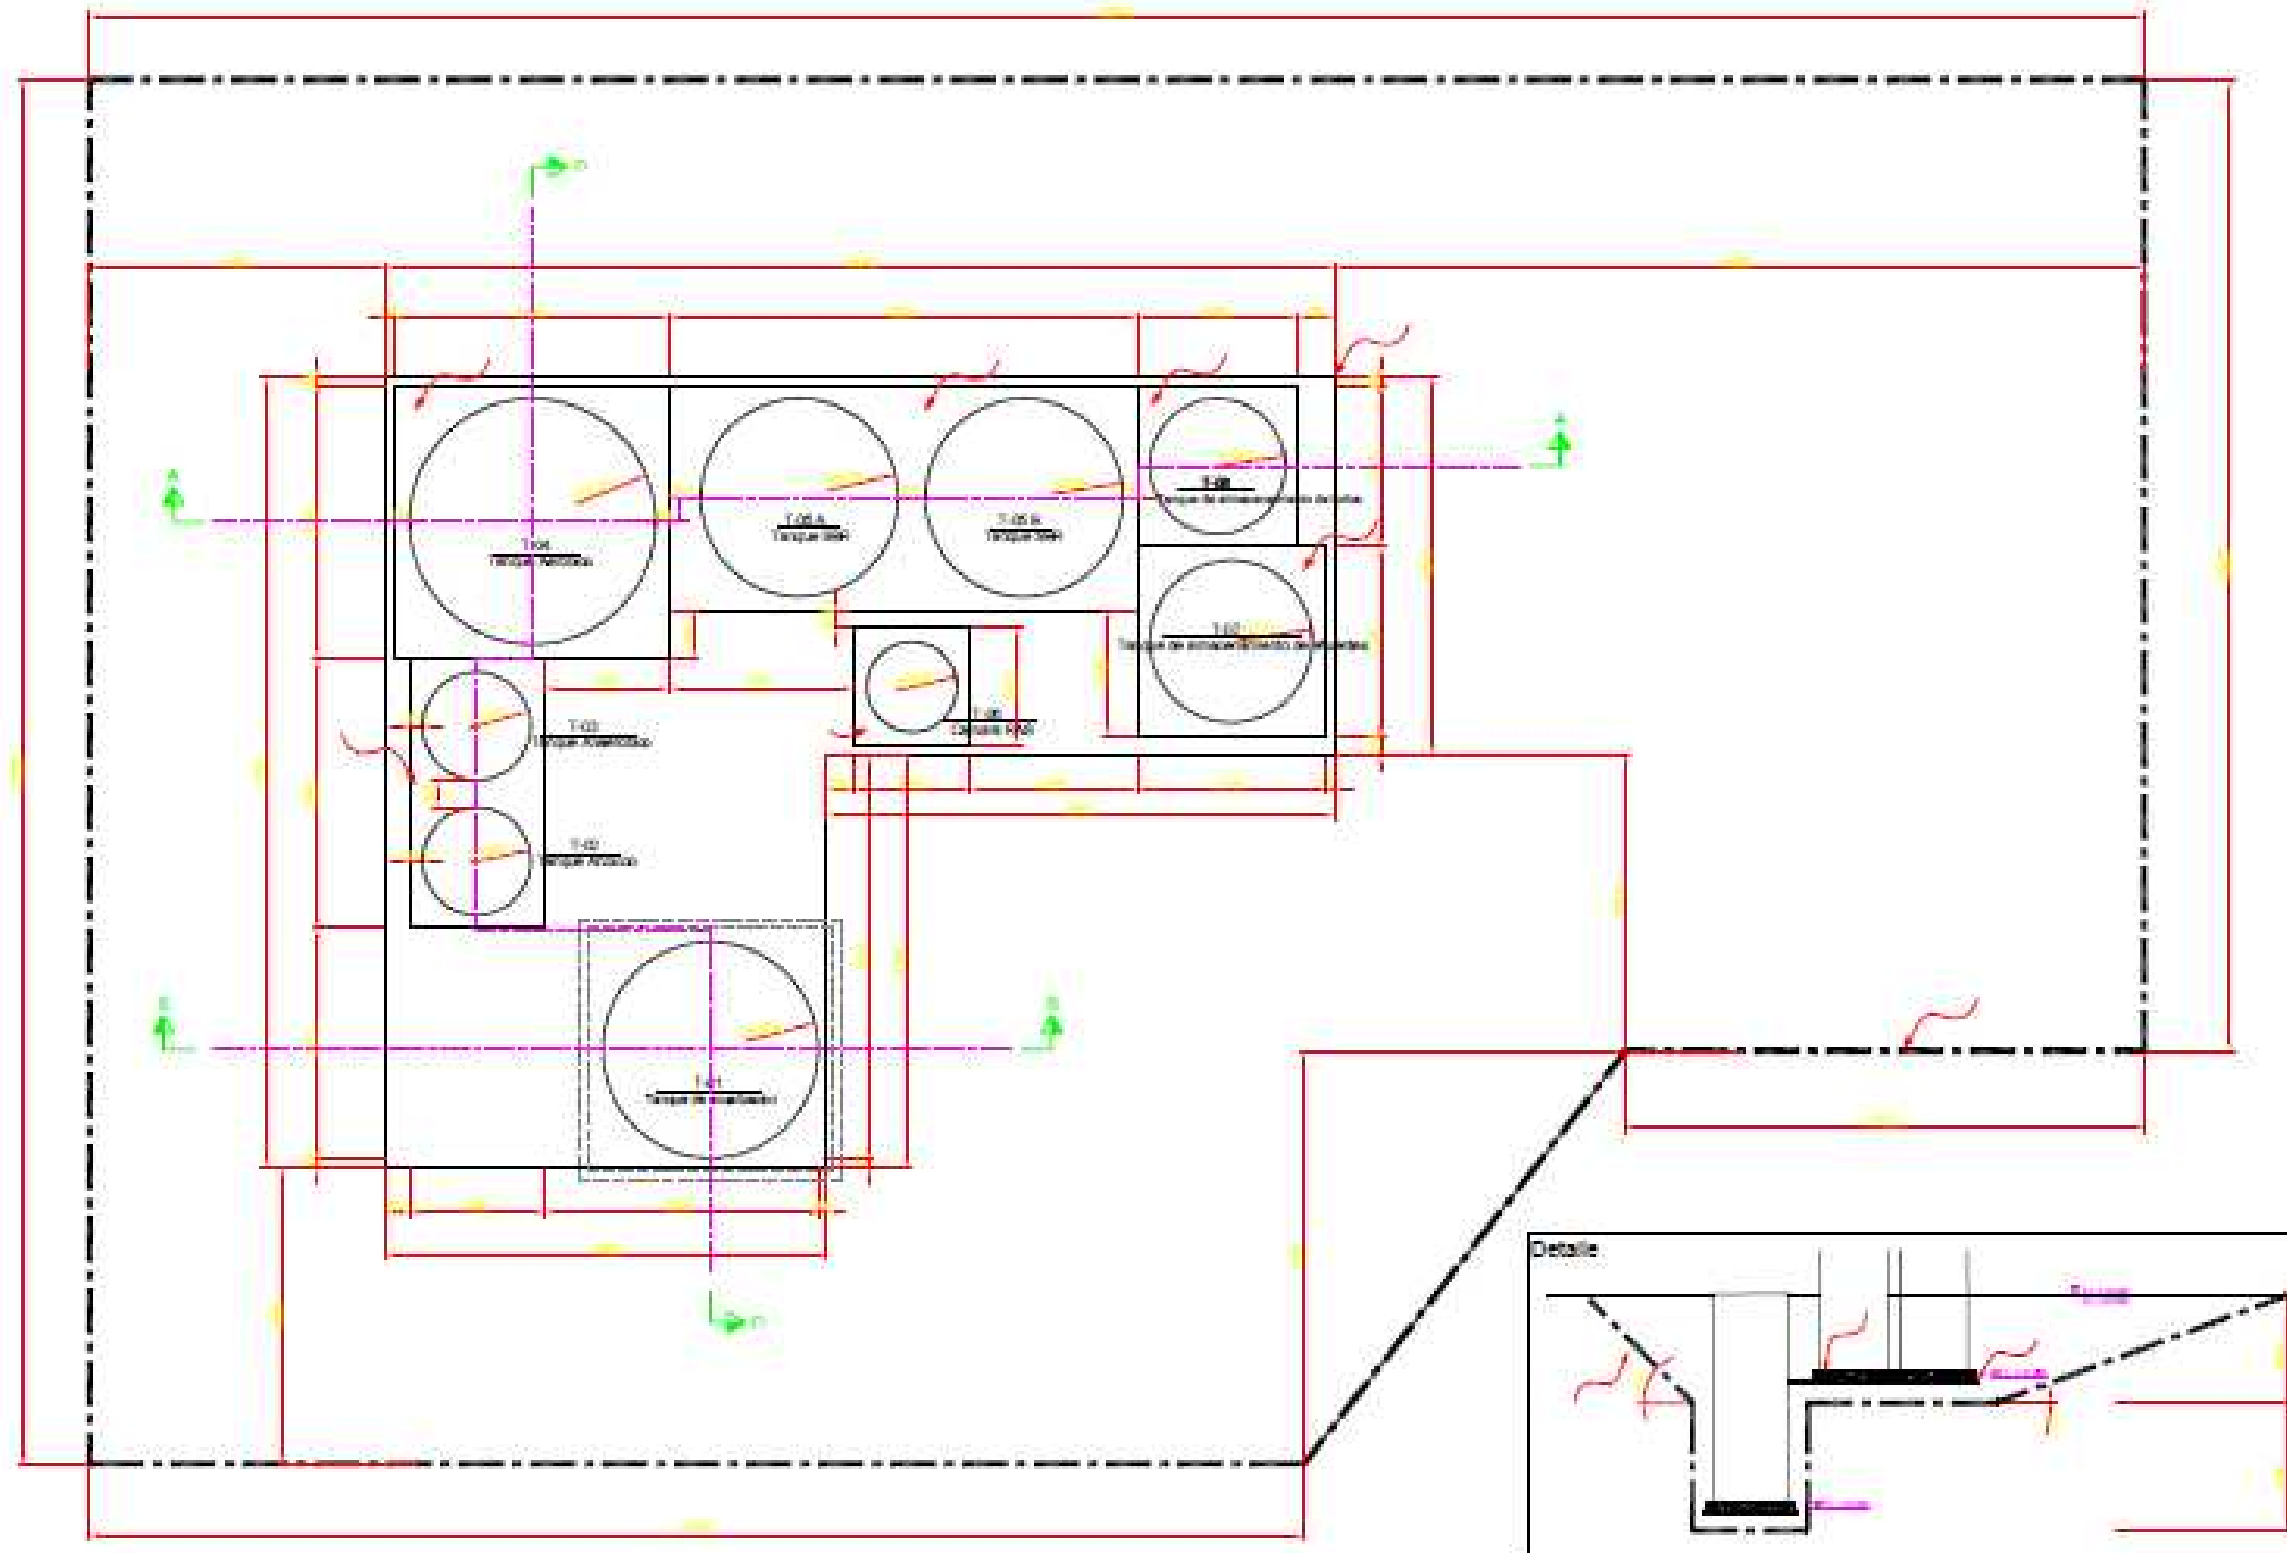

(LIGHT)	NO.	DATE	REVISION	CHECKED	APPROVED	PROJECT :	100m3/day Package CSBR	TYPE :	Bottom Plan(F.L. (+)0.000)	SCALE :	DATE :
										NONE	2018.08
					APPROVED BY						
					CHECKED BY						
					DESIGNED BY						
					DRAWN BY						

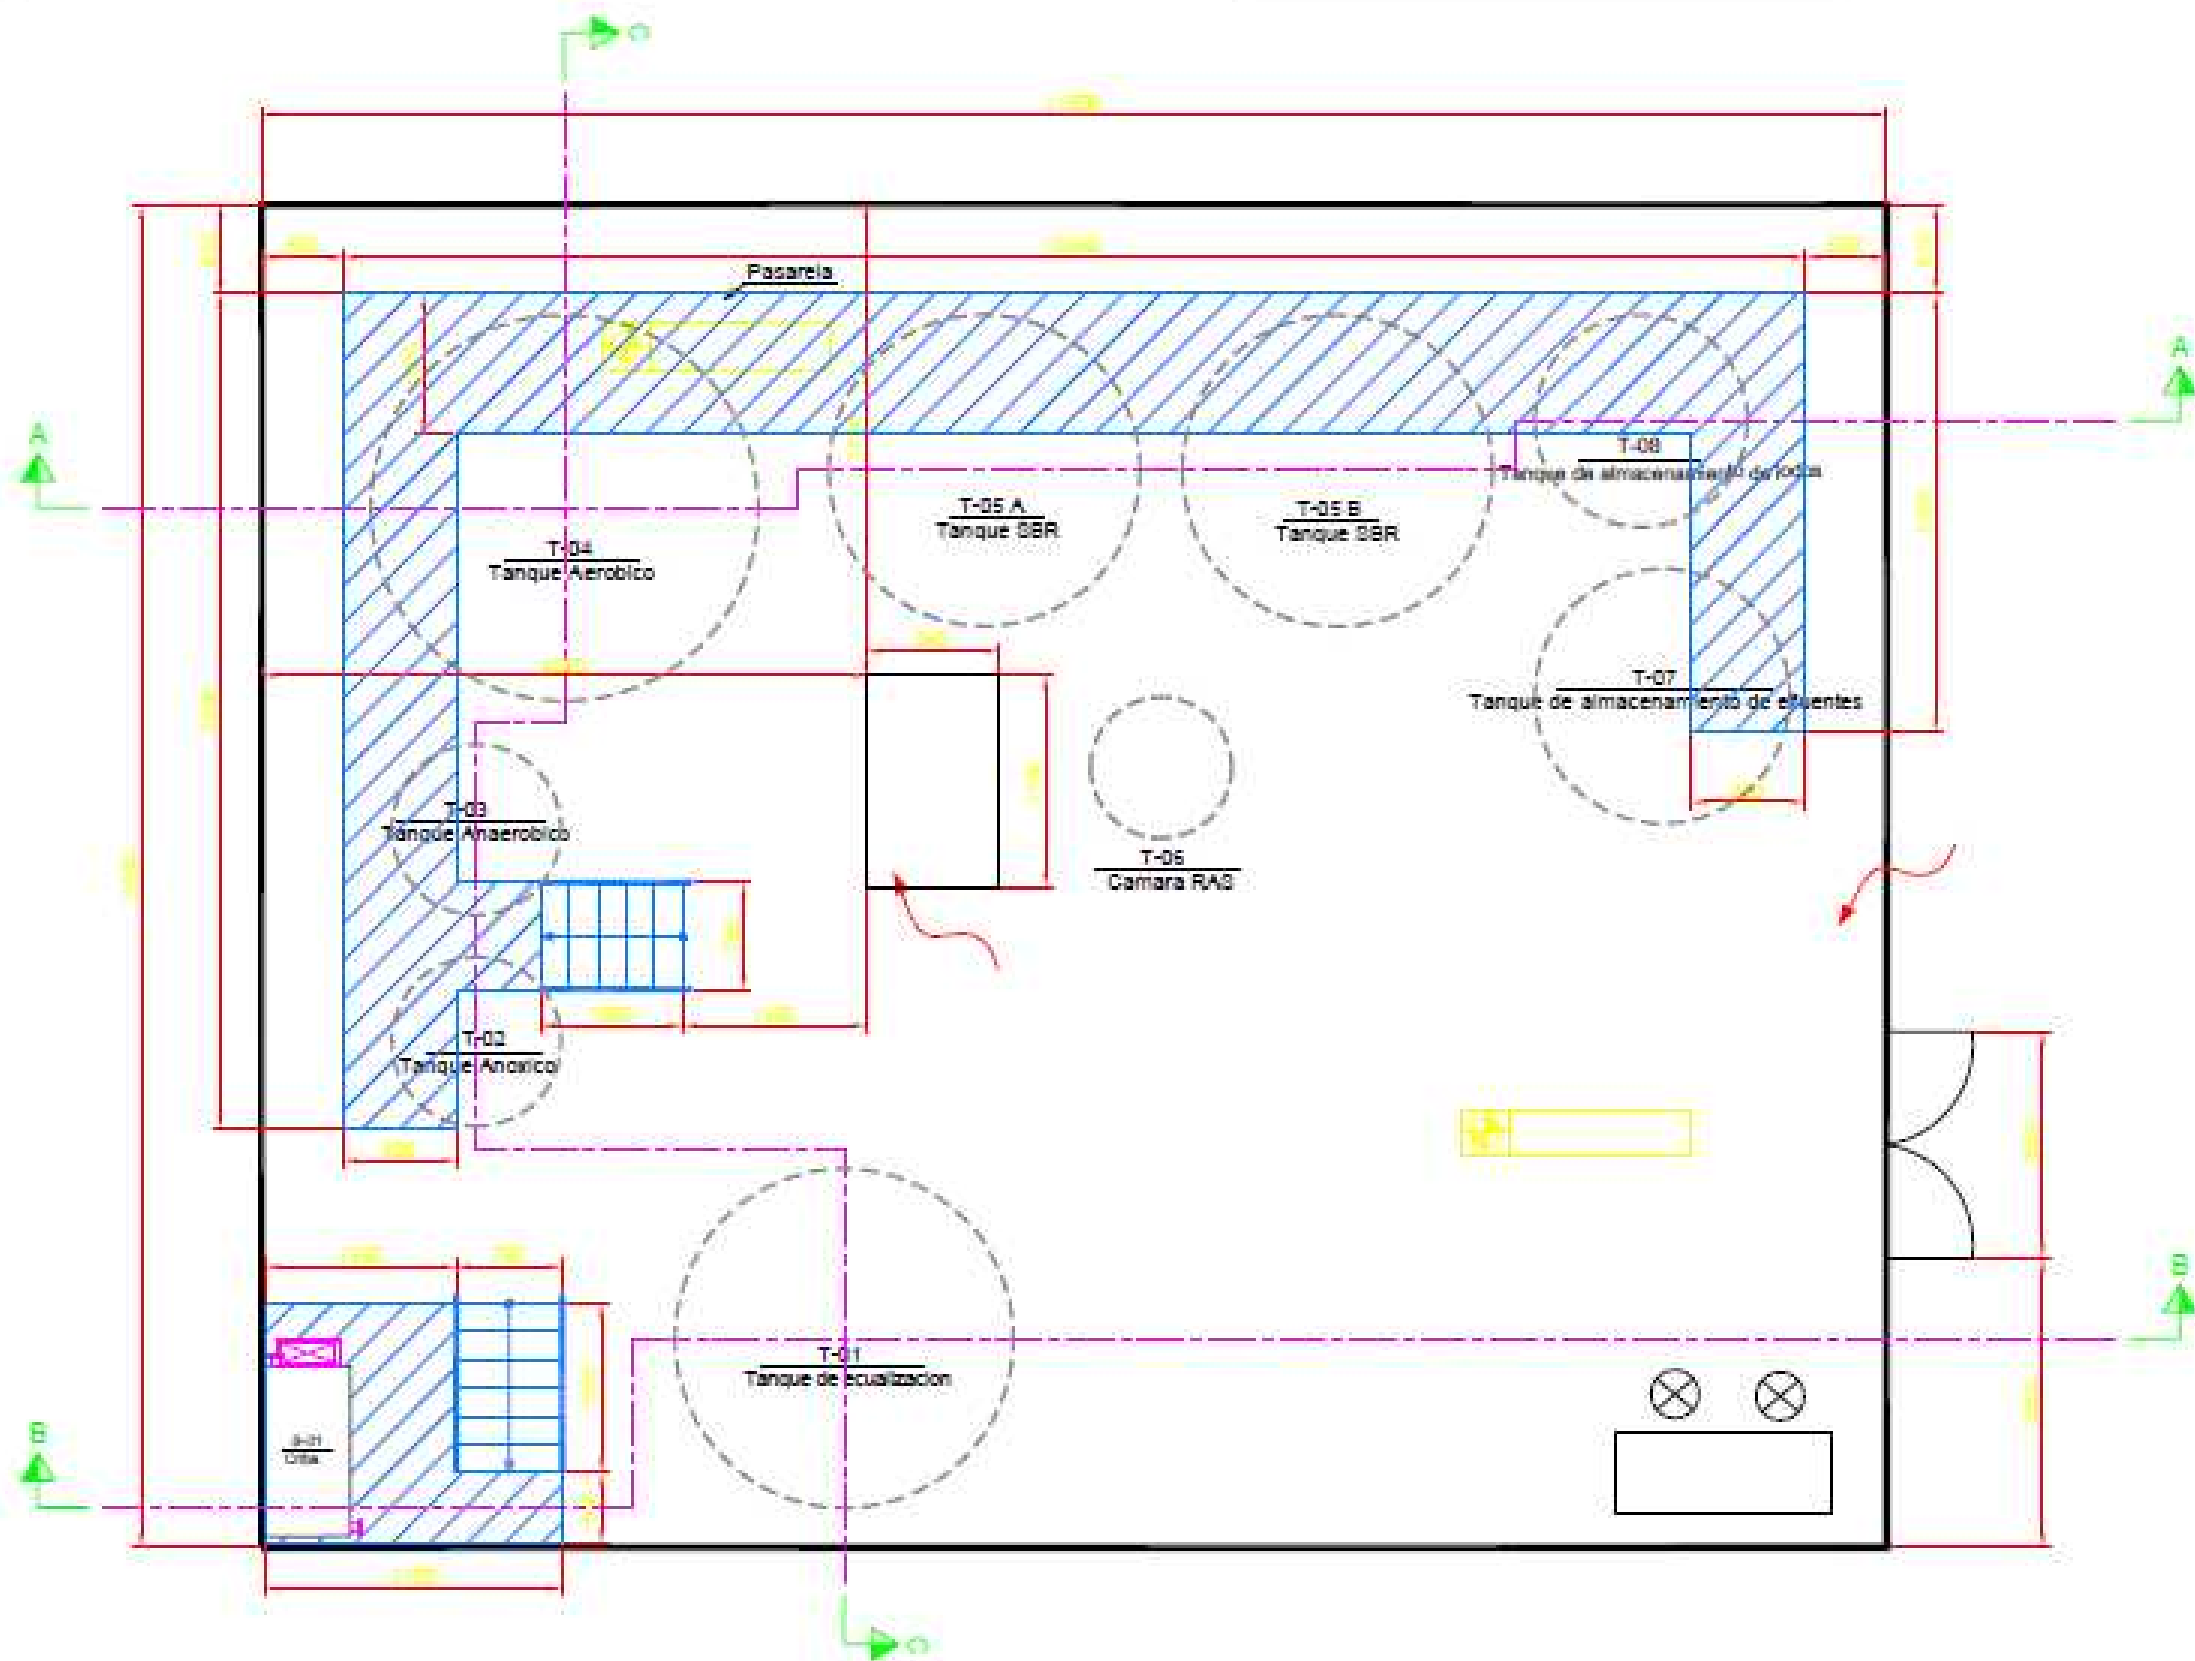

CLIENT :

NO.	DATE	REVISION	CHECKED	APPROVED

APPROVED BY	DATE

PROJECT :

100m3/day Package CSBR

TITLE :

Ground Plan(F.L. (+)3.000)

SCALE : NONE

DATE : 2018. 08


DRAWING NO. :

SHEET NO.



CLIENT :	NO.	DATE	REVISED	CHECKED	APPROVED	APPROVED BY	PROJECT :	100m3/day Package CSBR	TITL :	Tank Details	SCALE :	NONE	DATE :	2018-08
						CHECKED BY								
						CHECKED BY								
						CHECKED BY								
						CHECKED BY								
											DRAWING NO :		PROJECT NO	

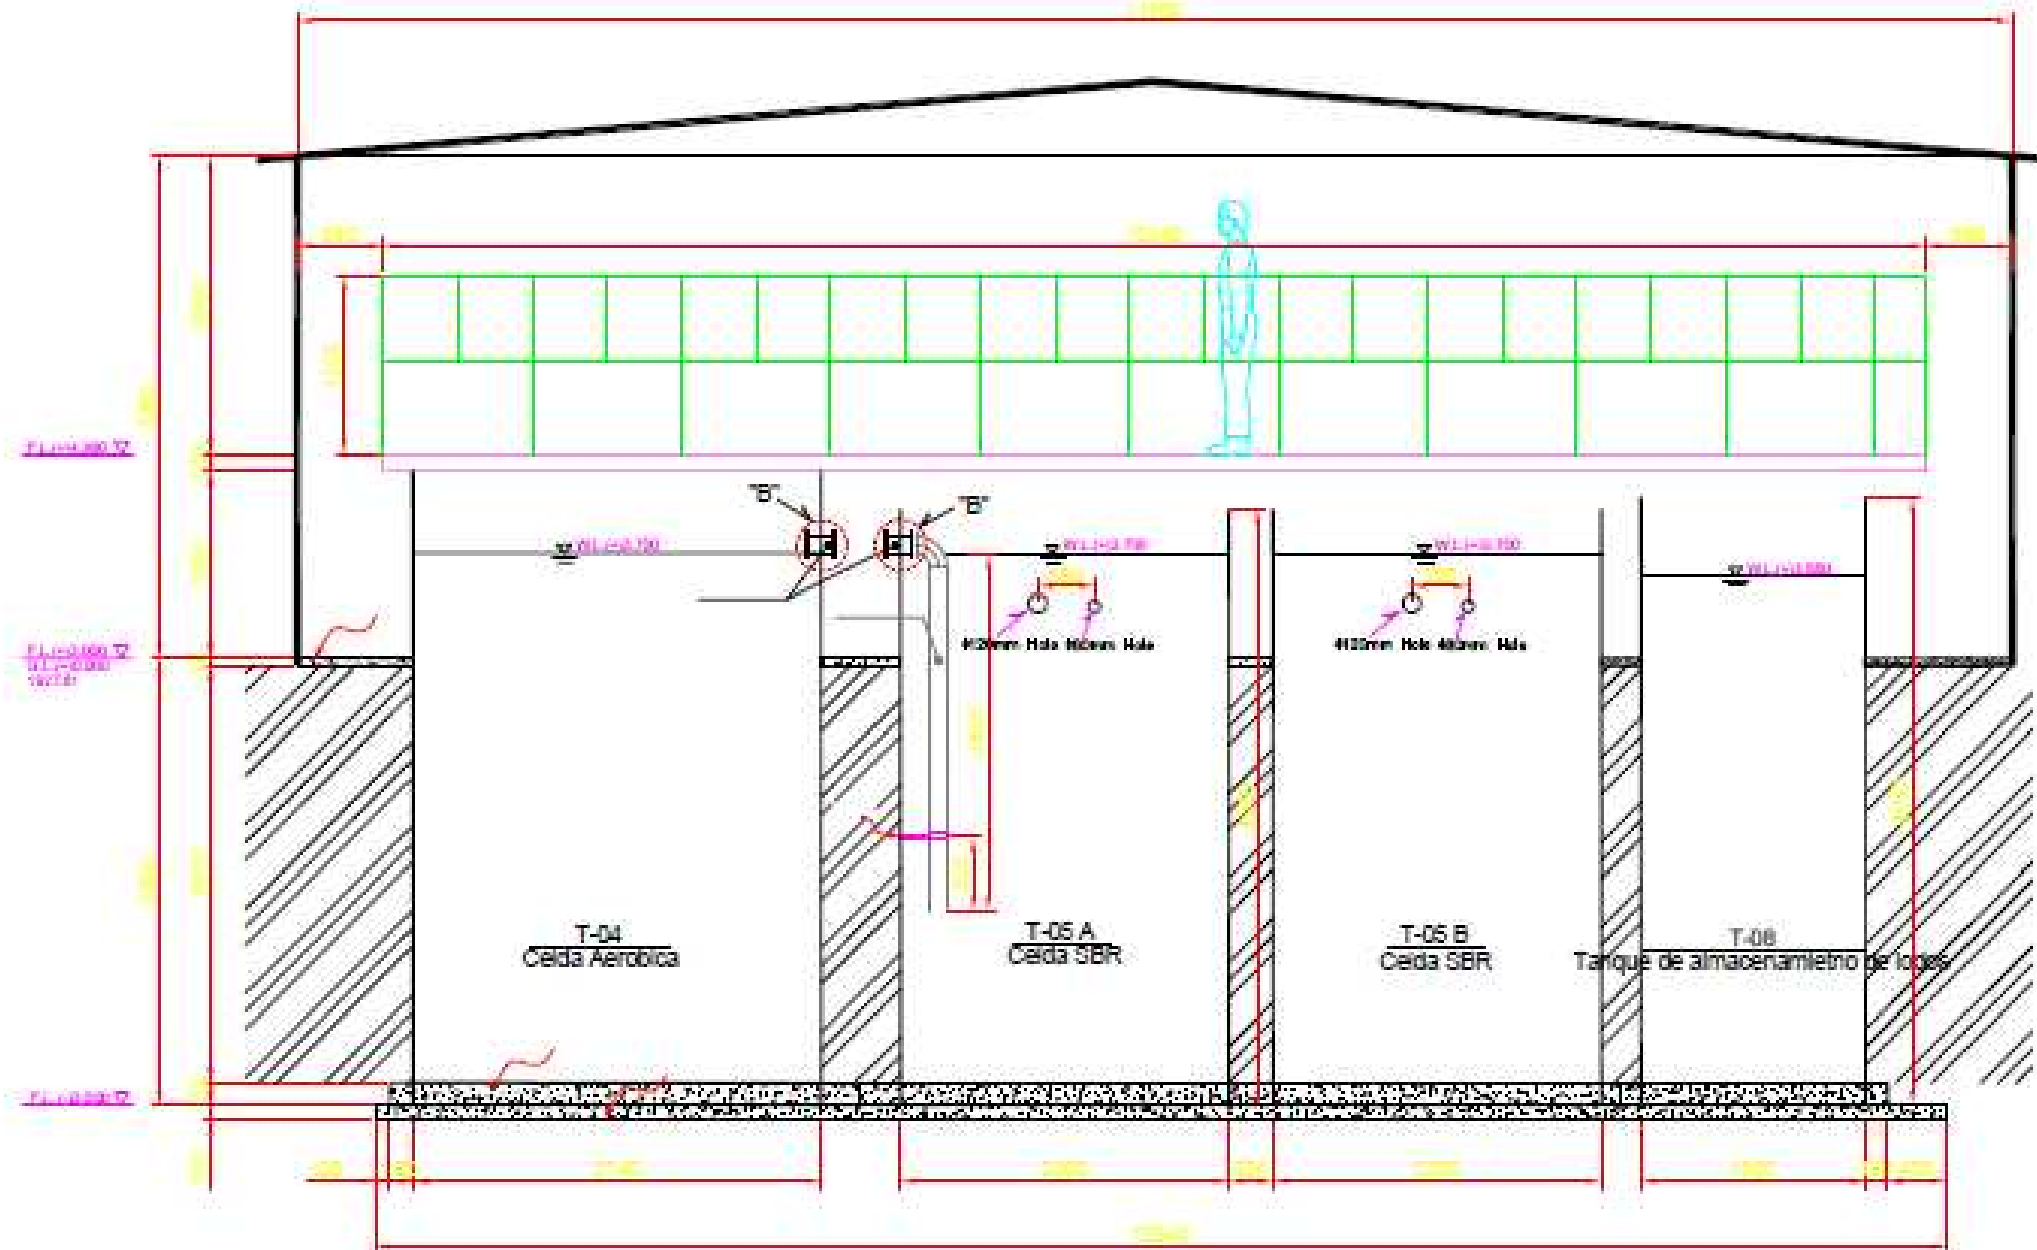

CUENT :

NO.	DATE	REVISOR	CHECKED	APPROVED

APPEND	BY
INDEX	BY
REVISION	BY
OTHER	BY

PROJECT :

100m3/day Package CSBR

TITLE :


Section A

SCALE : NONE


DATE : 2018. 08


DESIGN NO. :

DRAWING NO. :

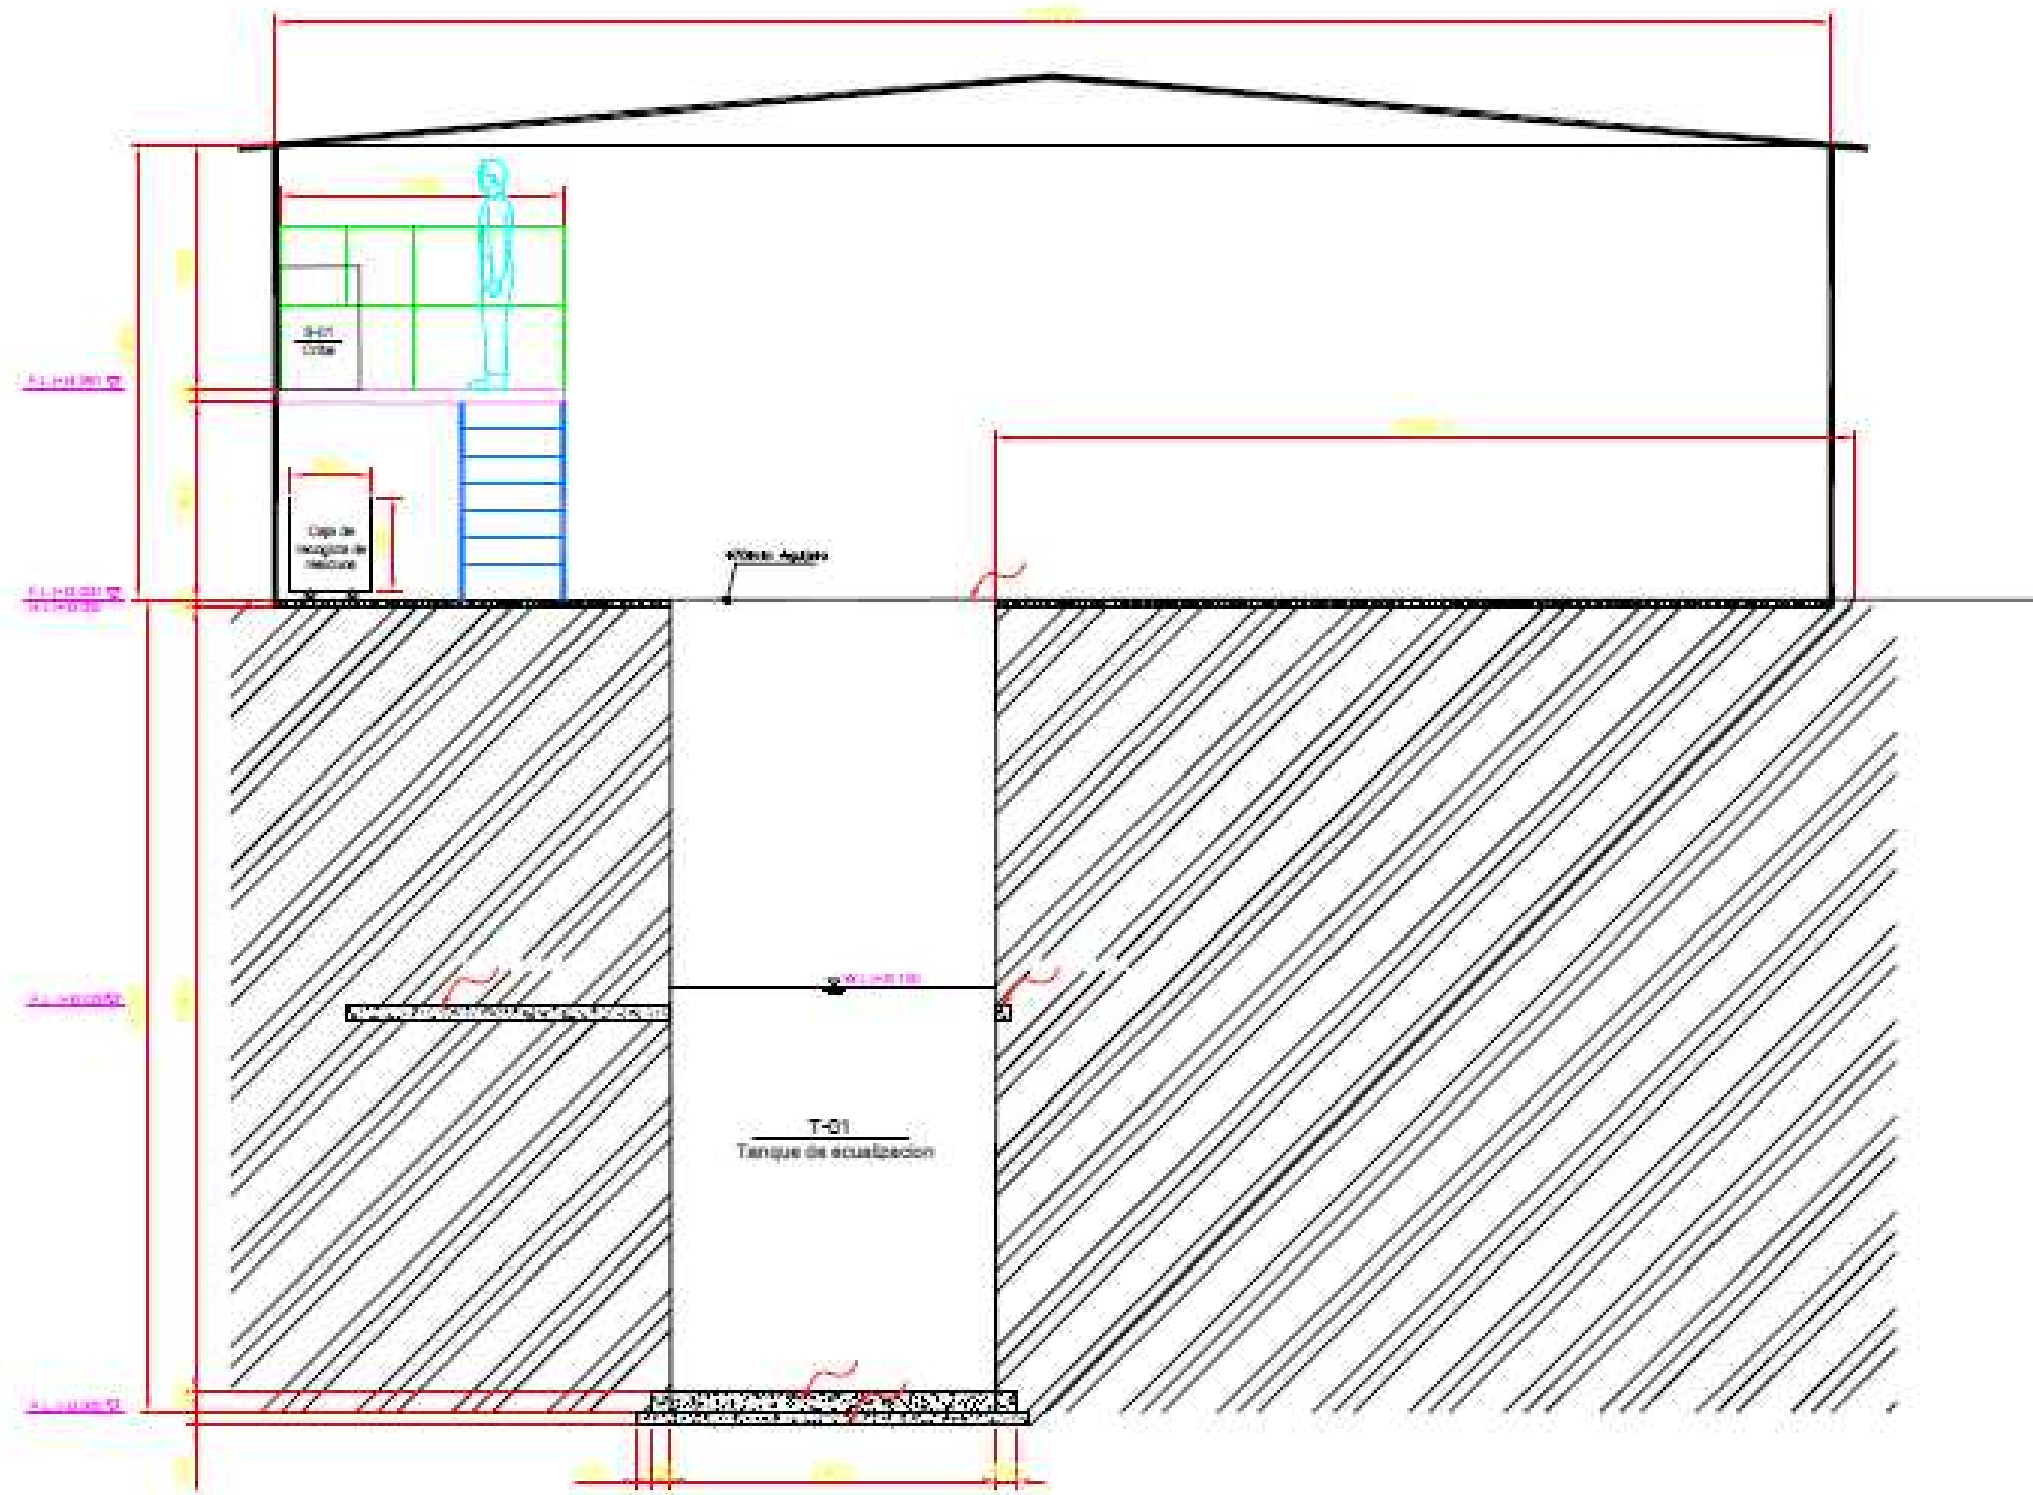

CLIENT :	NO.	DATE	REVISION	CHECKED	APPROVED	PROJECT :	100m3/day Package CSBR	TITLE :	Section B	SCALE :	NONE	DATE :	2018-08
						APPROVED BY		PROJECT :	100m3/day Package CSBR	TITLE :	Section B	SCALE :	NONE
						CHECKED BY							
						DESIGNED BY							
						DRAWN BY							
												DRAWING NO.	
												SHEET NO.	

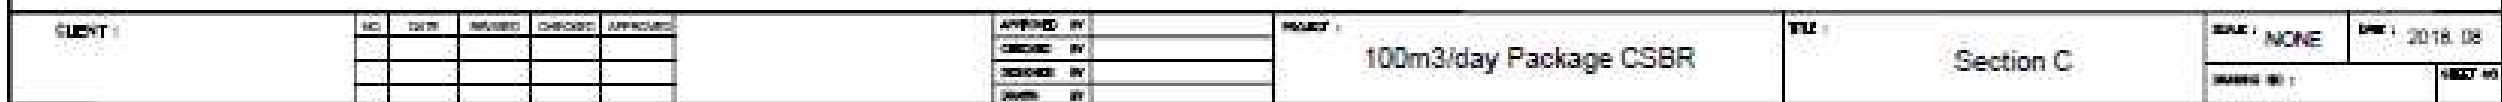

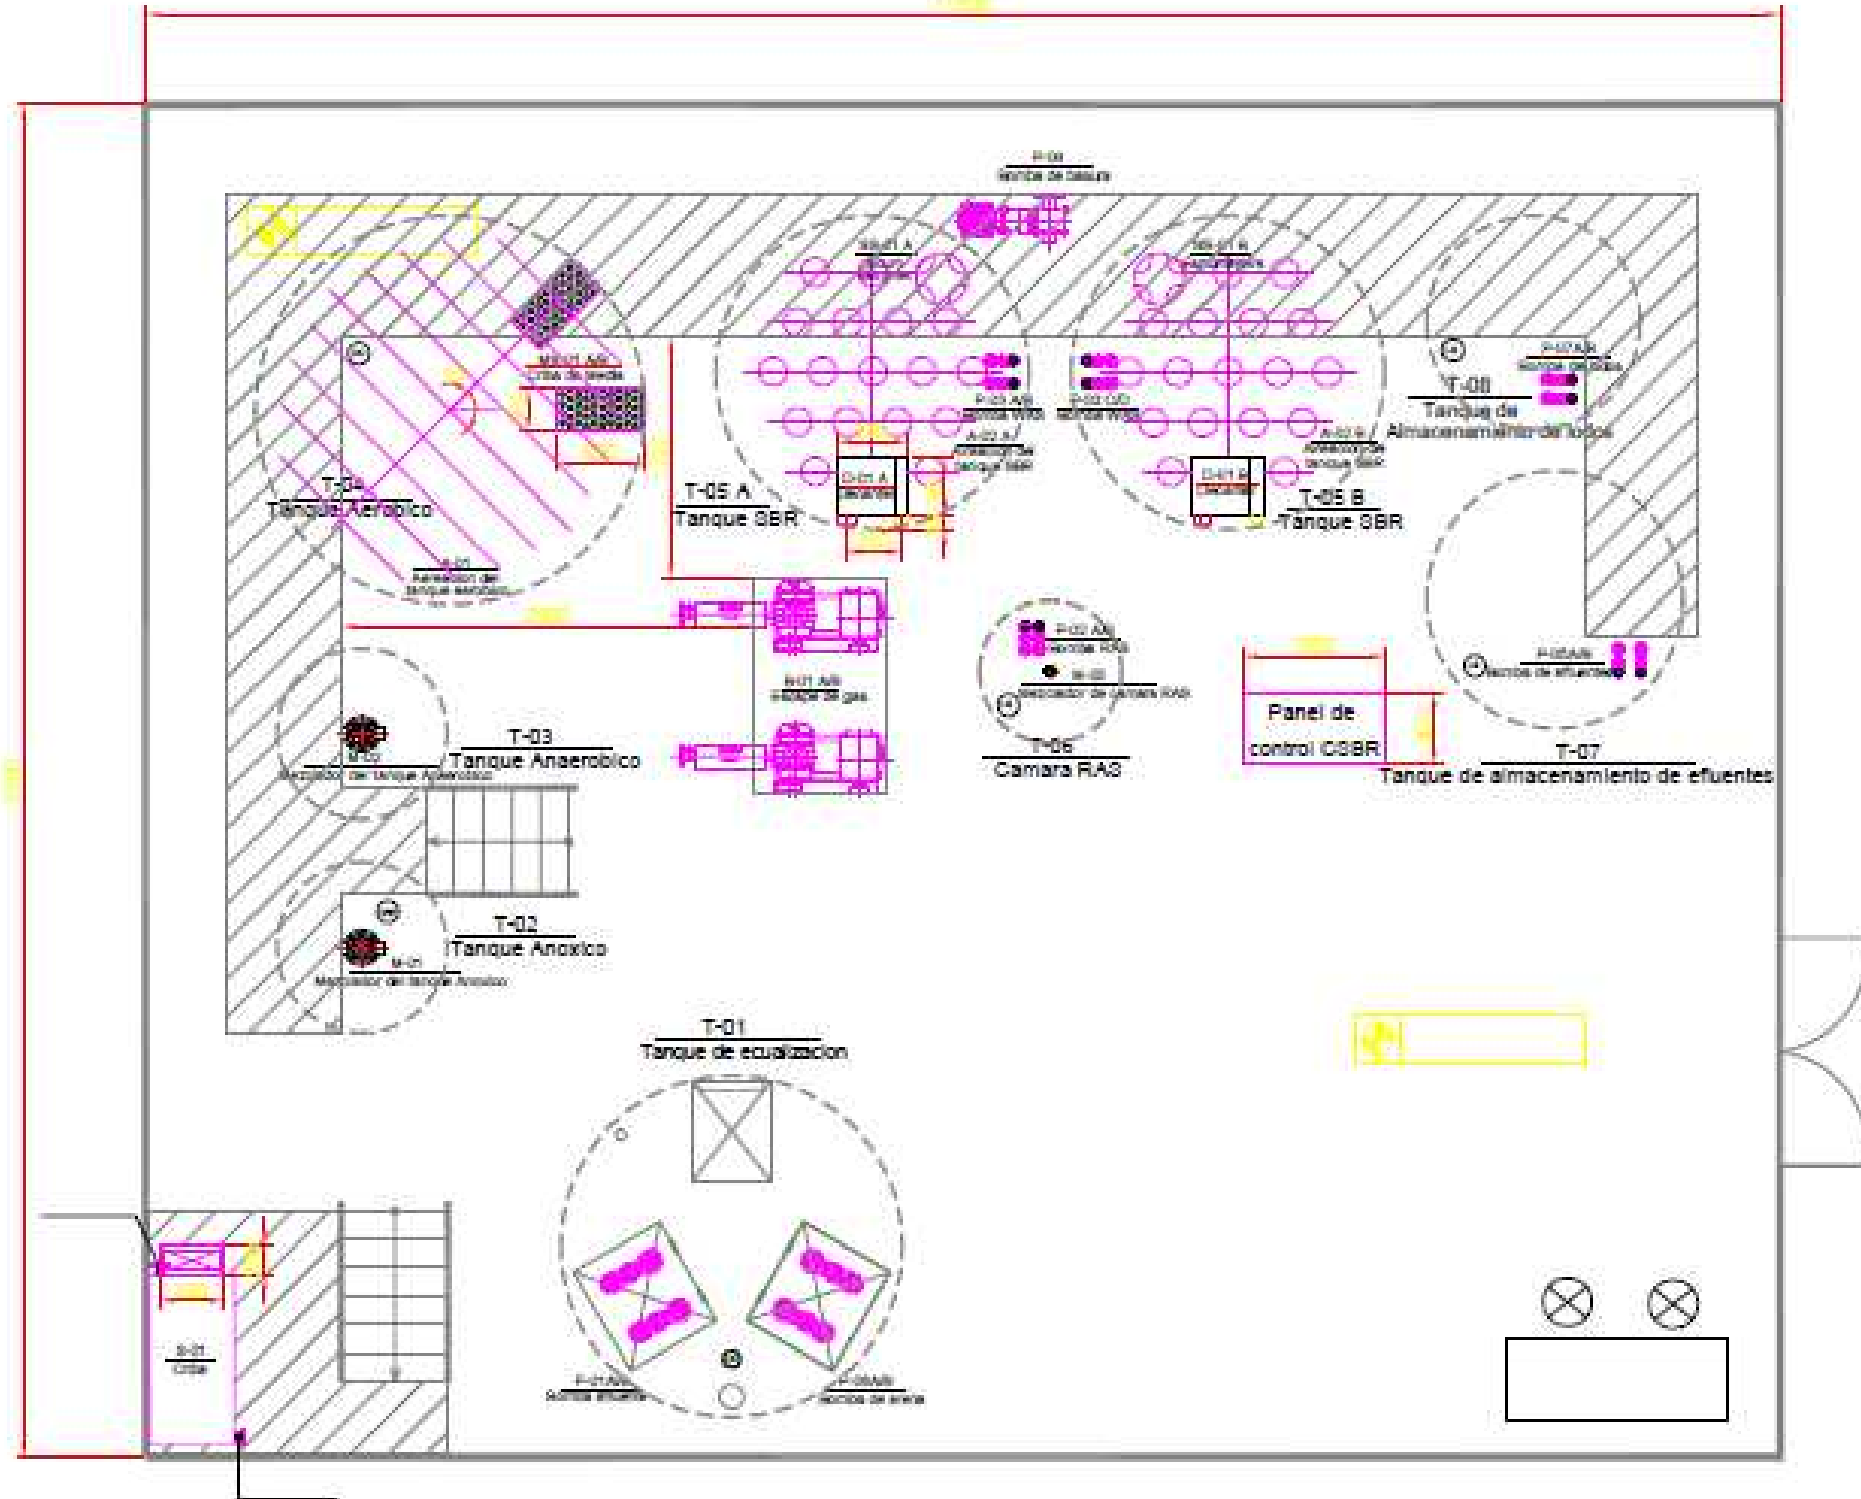

CLIENT :	NO.	DATE	REVISION	CHECKED	APPROVED	APPROVED BY	PROJECT :	TITLE :	SCALE :	DATE :	DRAWN BY :	CHECKED BY :
							100m ³ /day Package CSBR	Equipment Plan	NONE	2018. 08		

