


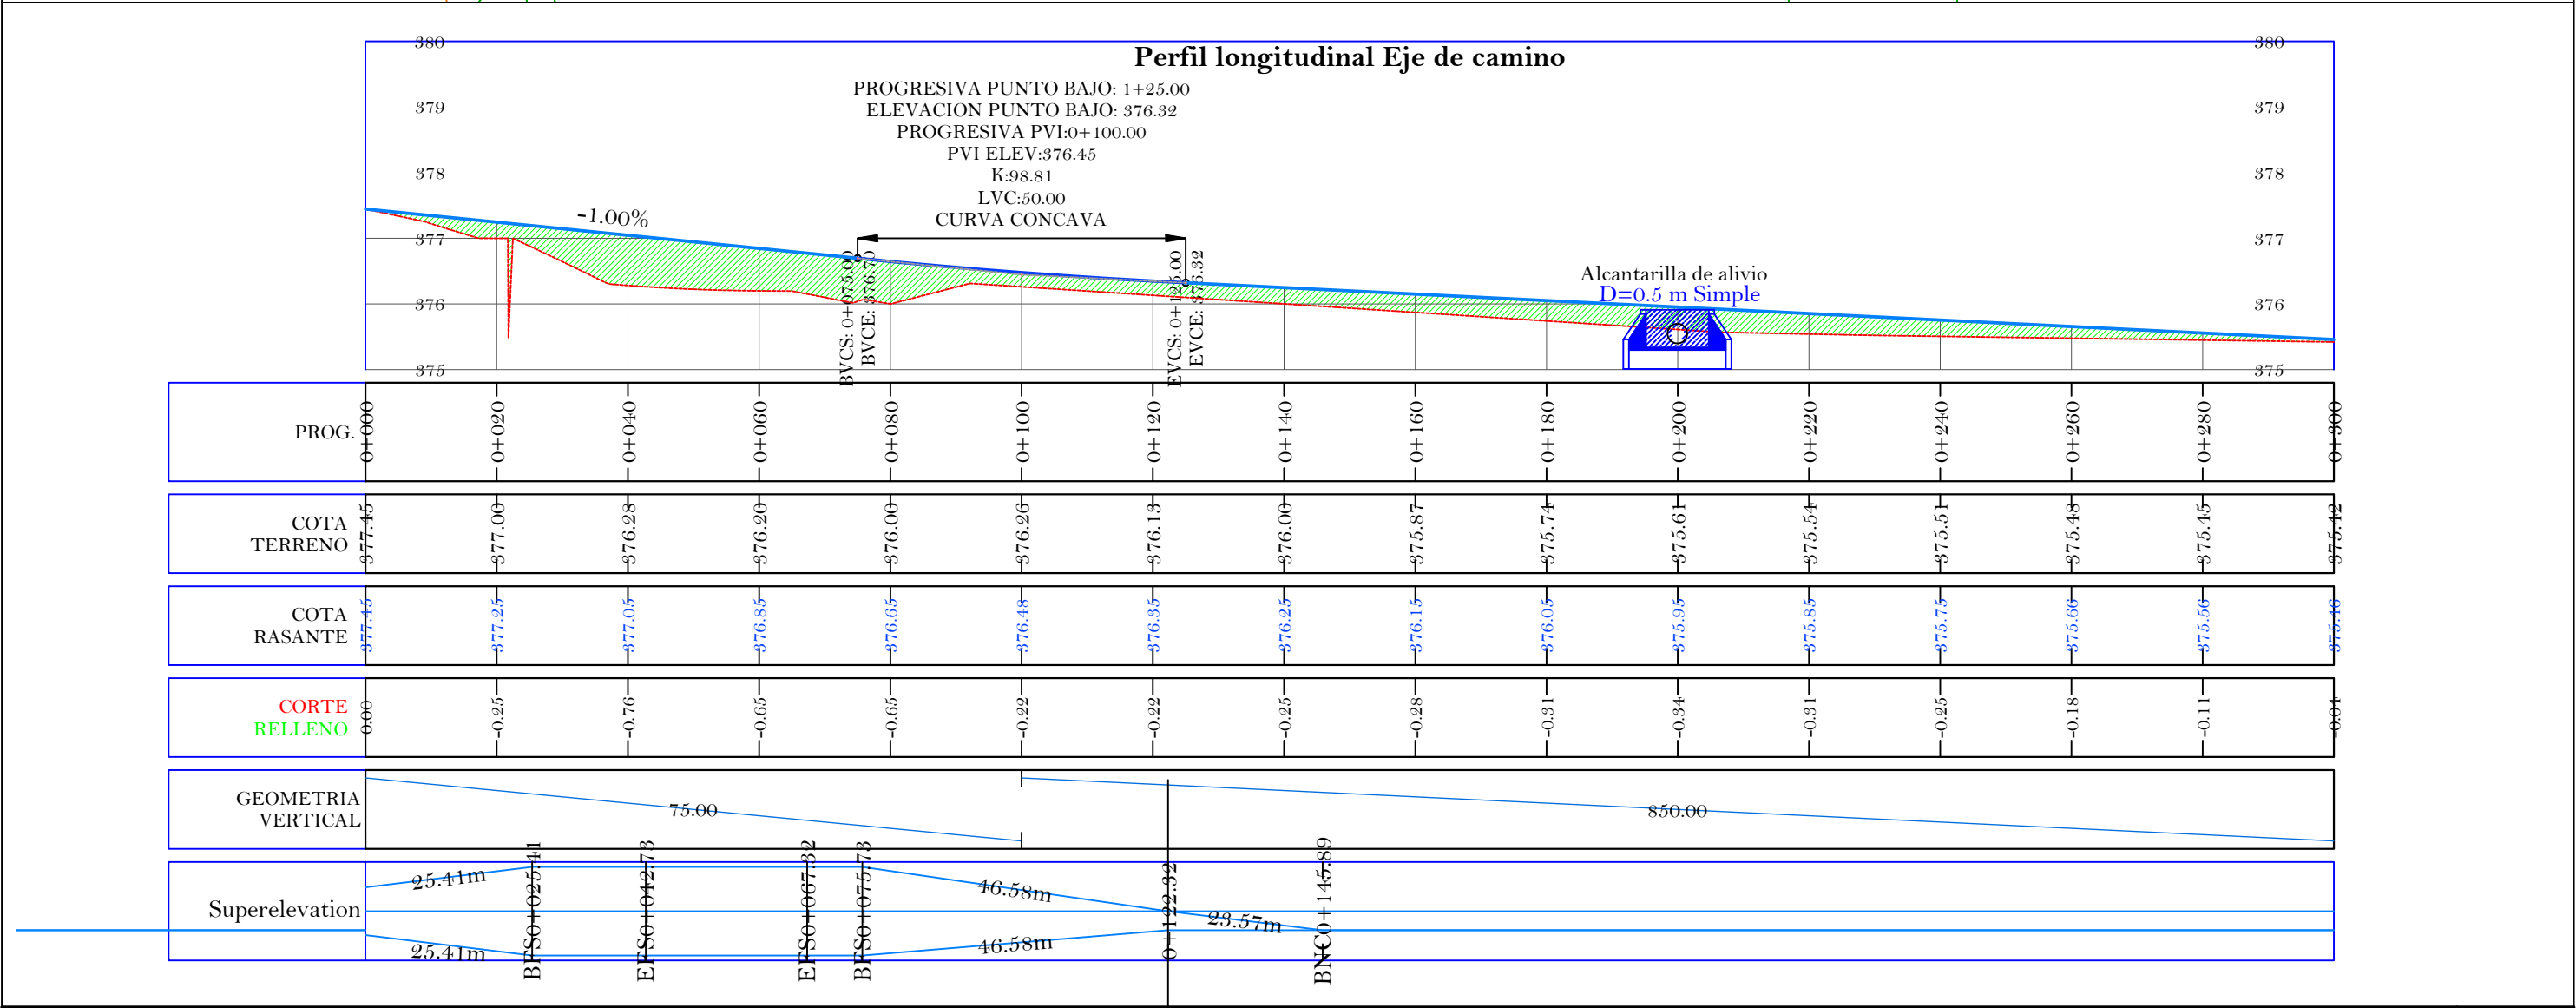



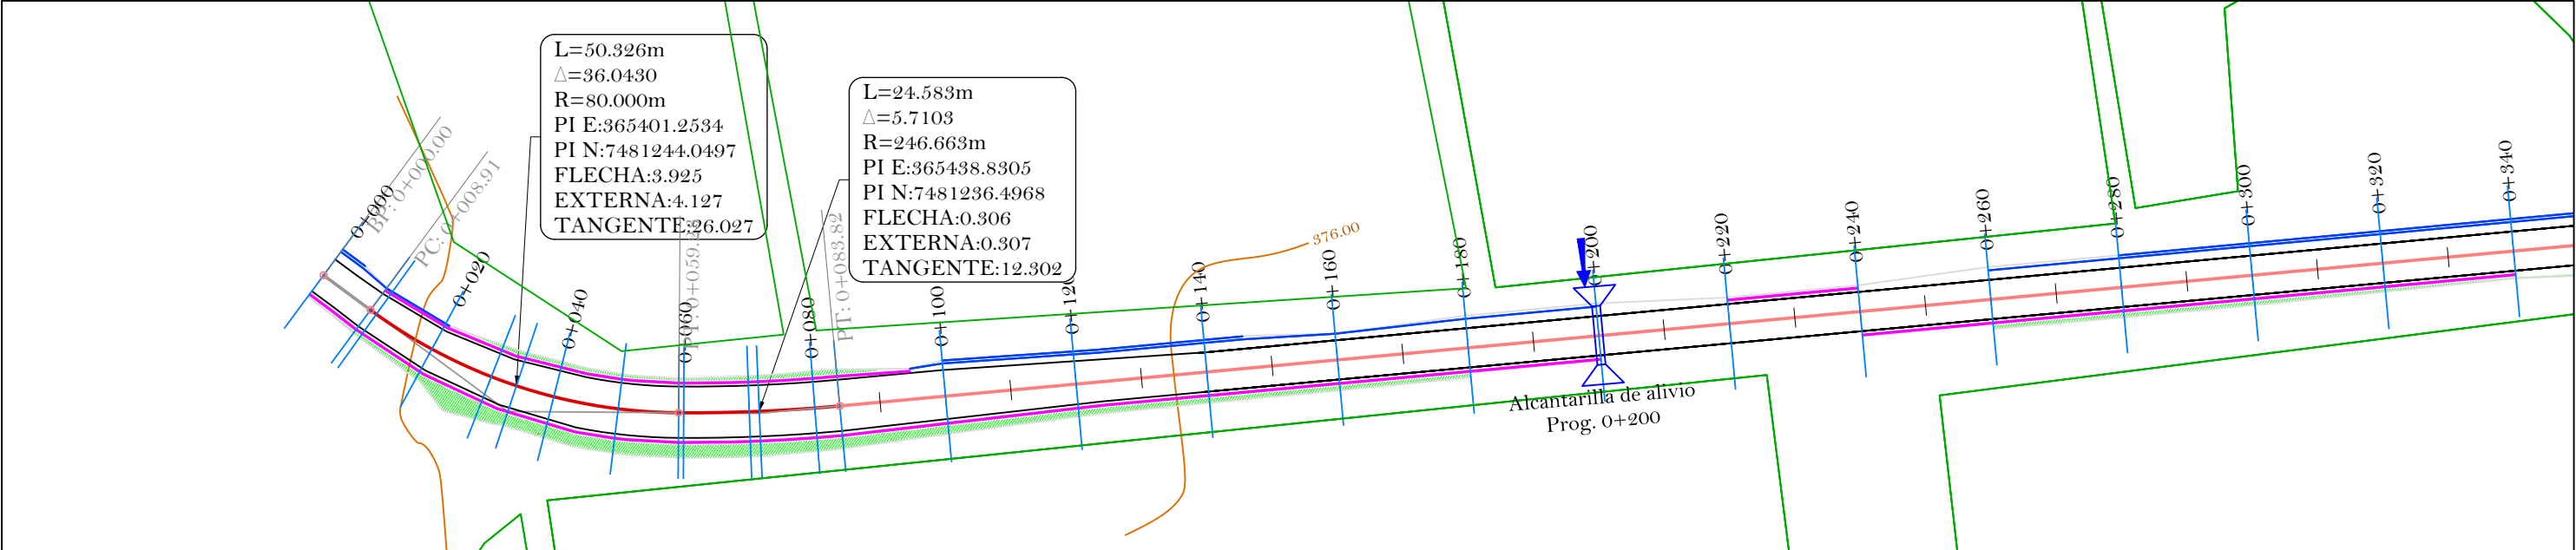



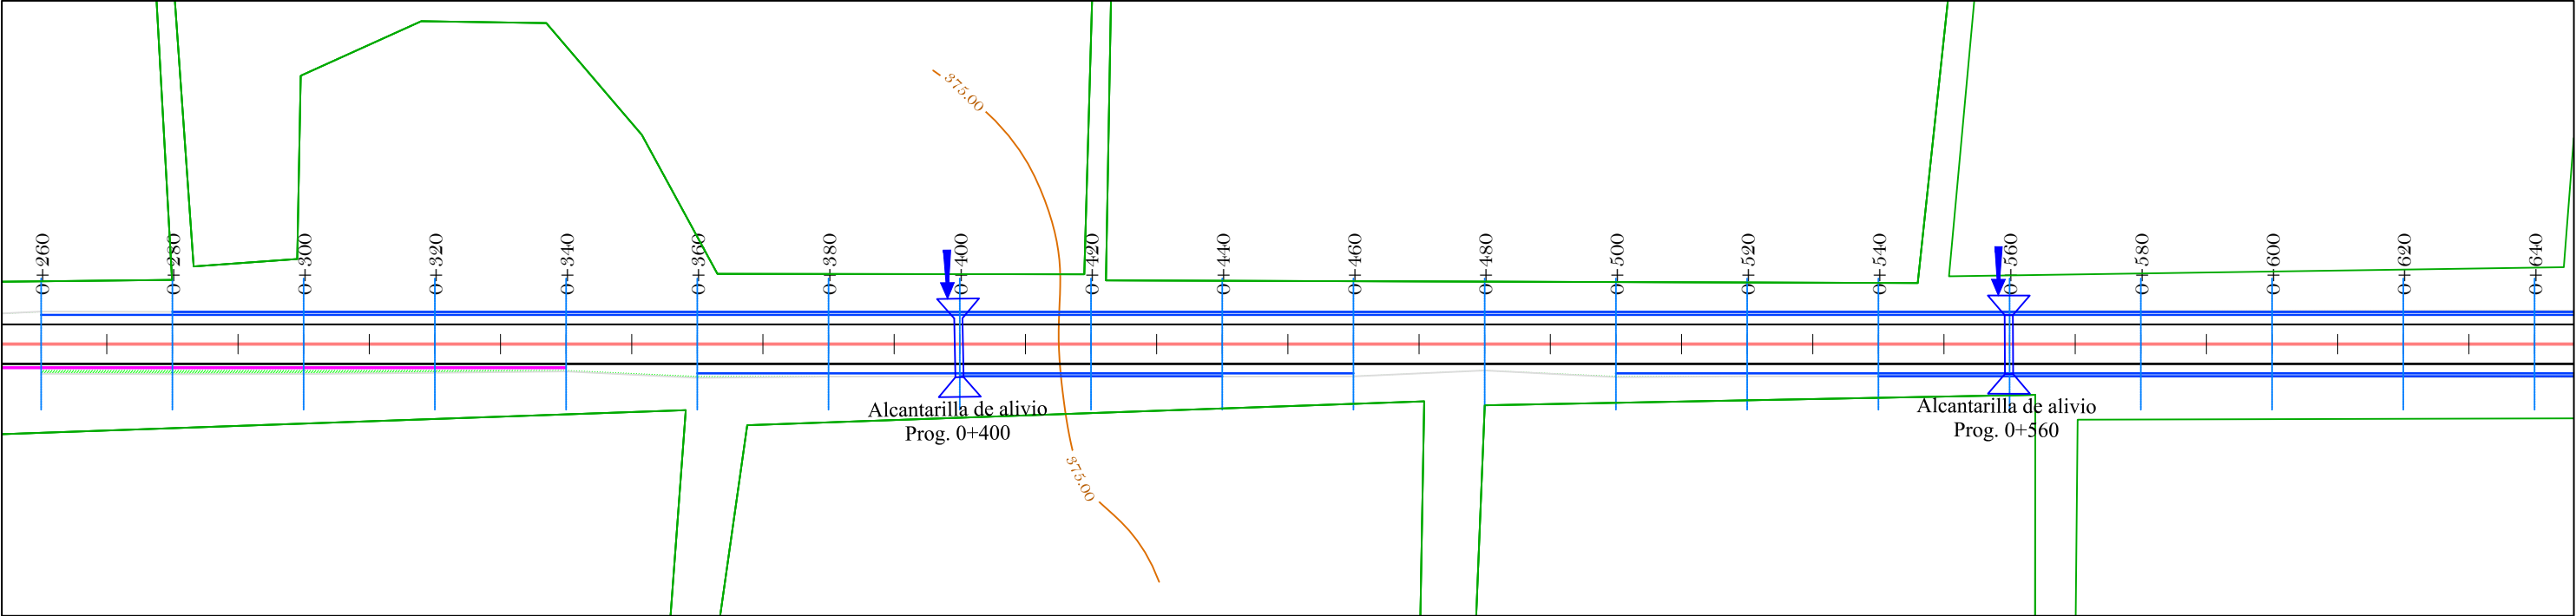



Perfil longitudinal Eje de camino

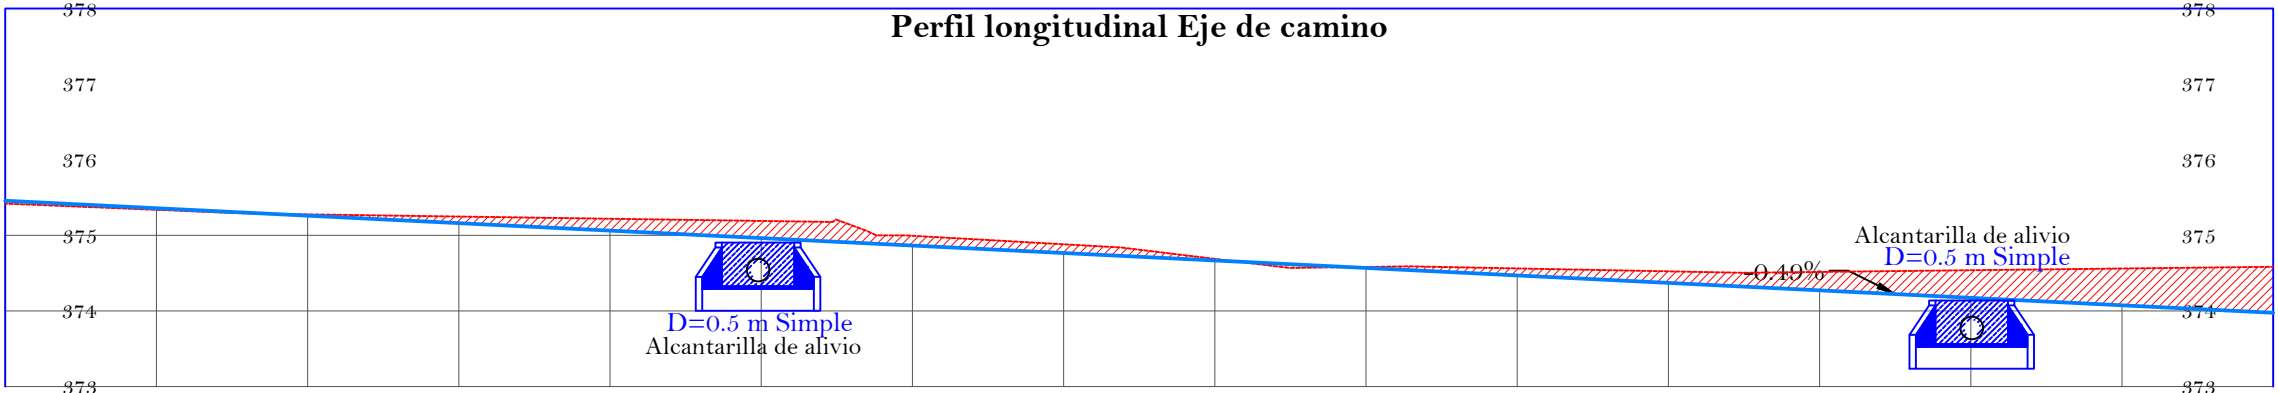


PROG.	0+260	0+320	0+340	0+360	0+380	0+400	0+420	0+440	0+460	0+480	0+500	0+520	0+540	0+560	0+580	0+600
COTA TERRENO	375.12	375.34	375.28	375.25	375.22	375.19	374.99	374.88	374.69	374.58	374.56	374.52	374.52	374.54	374.56	374.58
COTA RASANTE	375.10	375.30	375.26	375.16	375.06	374.96	374.87	374.77	374.67	374.57	374.47	374.37	374.27	374.17	374.07	373.98
CORTE RELLENO	0.01	-0.02	0.02	0.09	0.16	0.23	0.13	0.12	0.02	0.01	0.09	0.15	0.24	0.37	0.49	0.61
GEOMETRIA VERTICAL	850.00															
Superelevation																

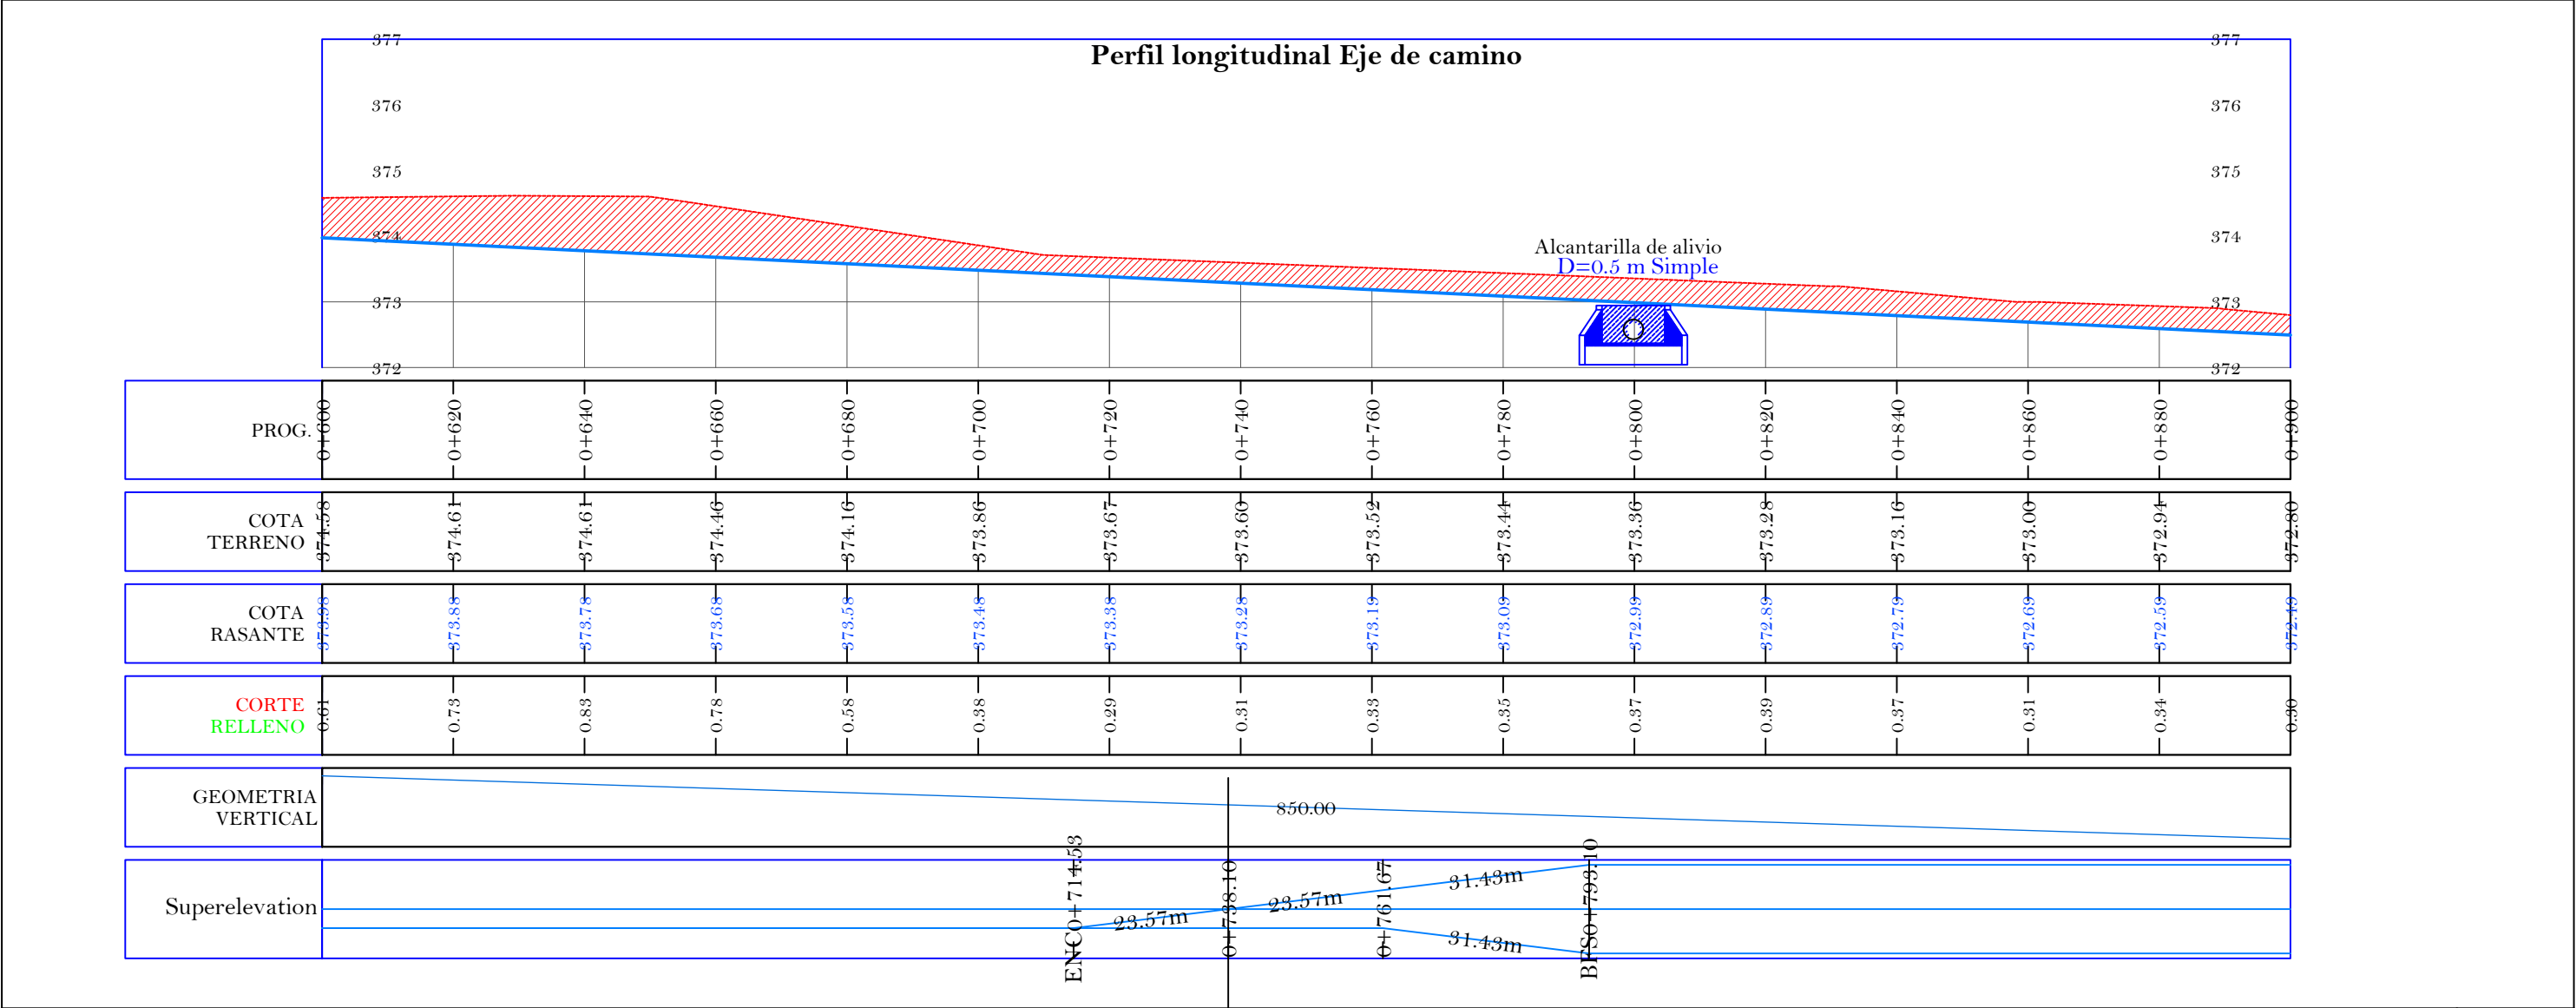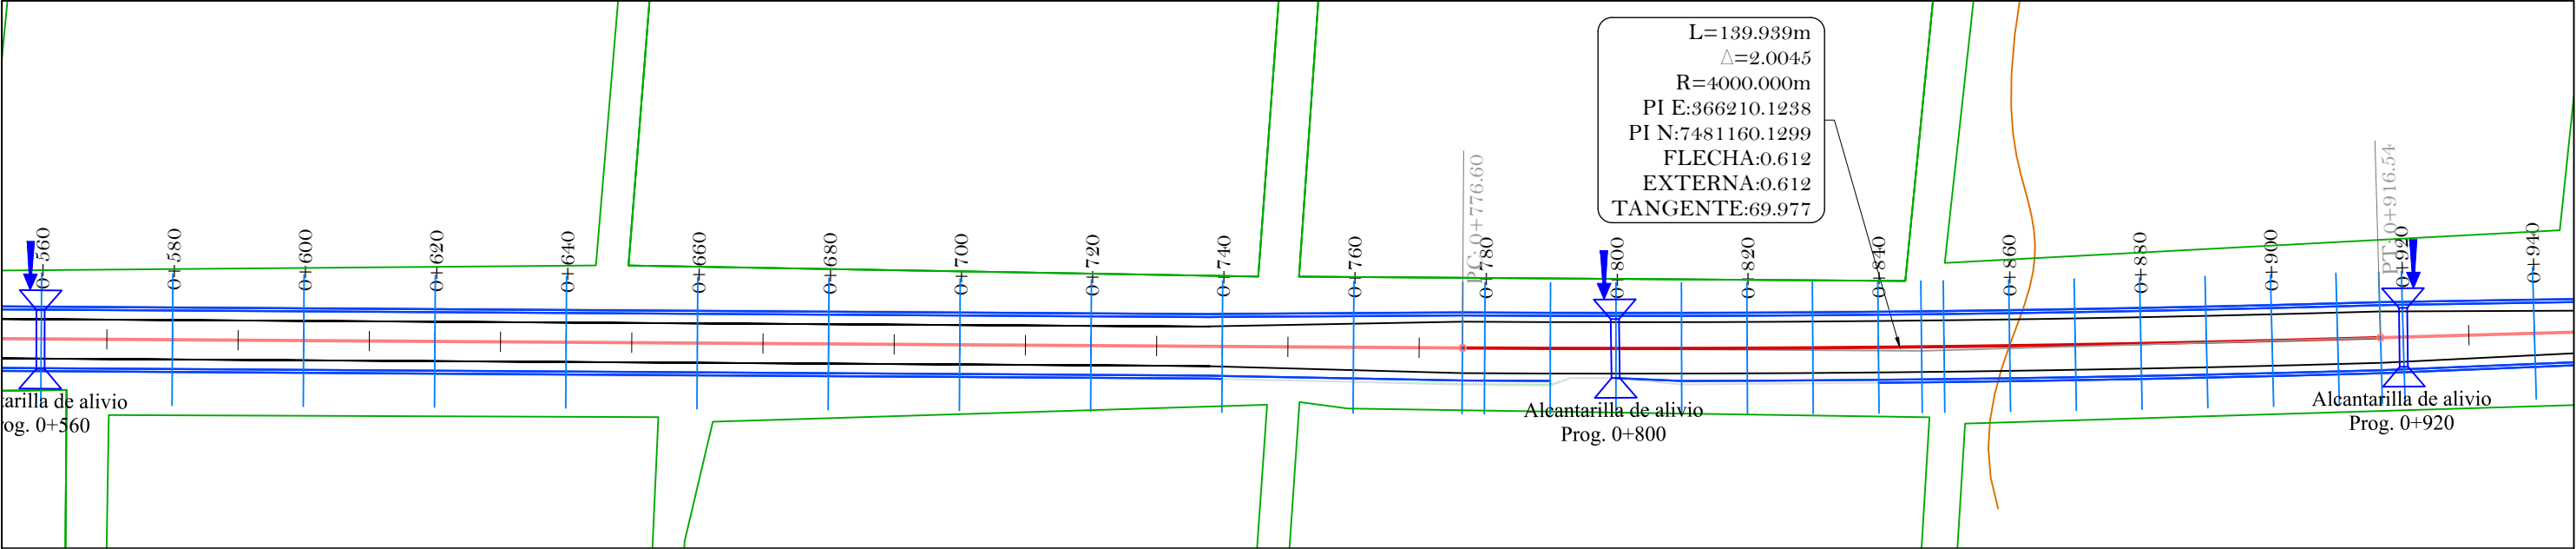


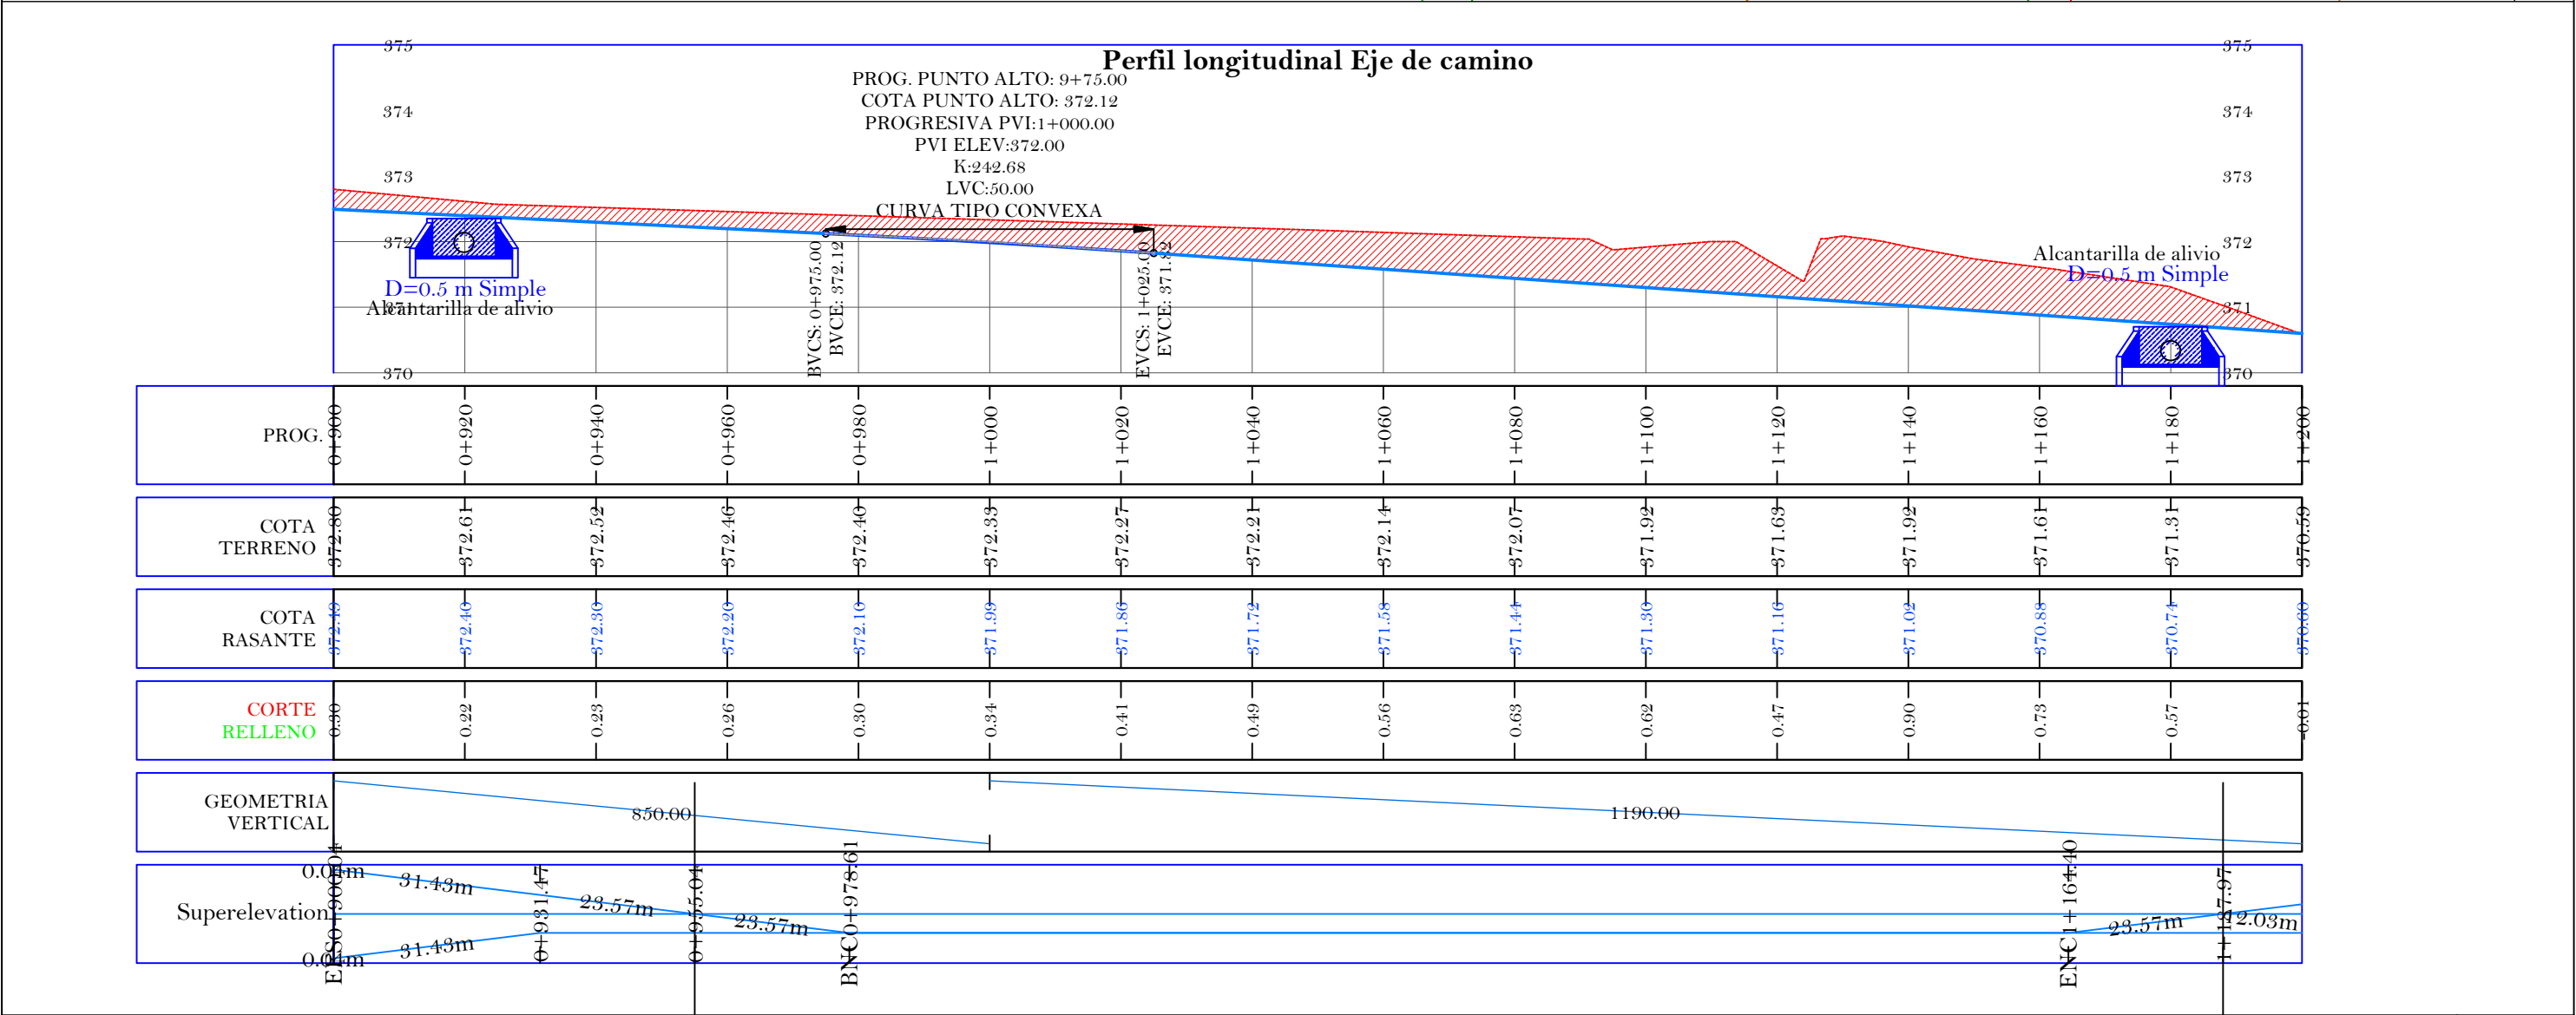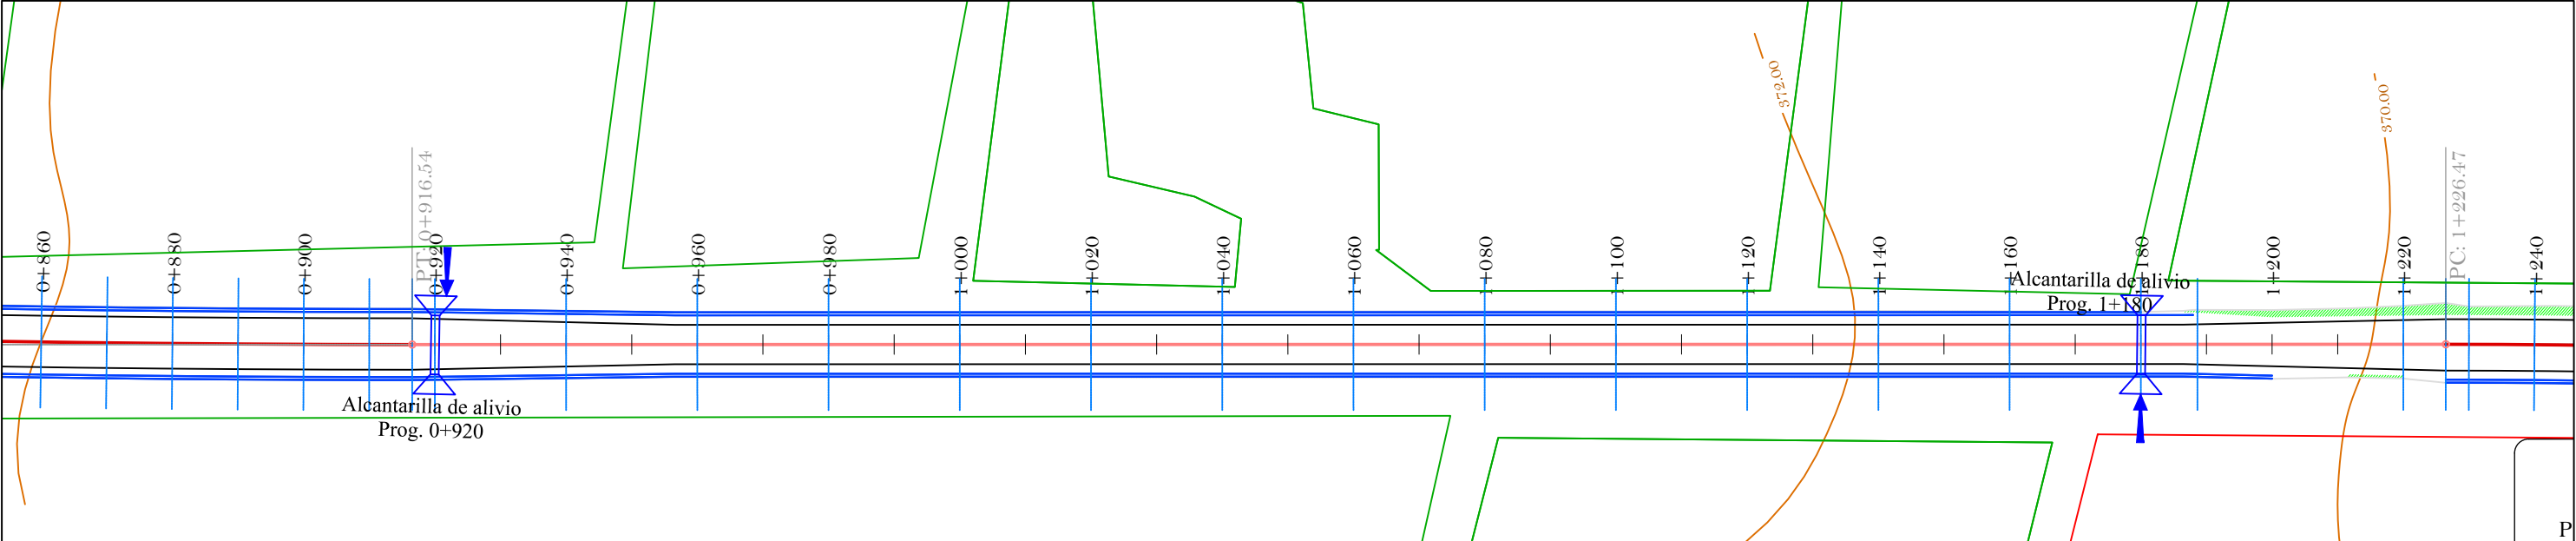

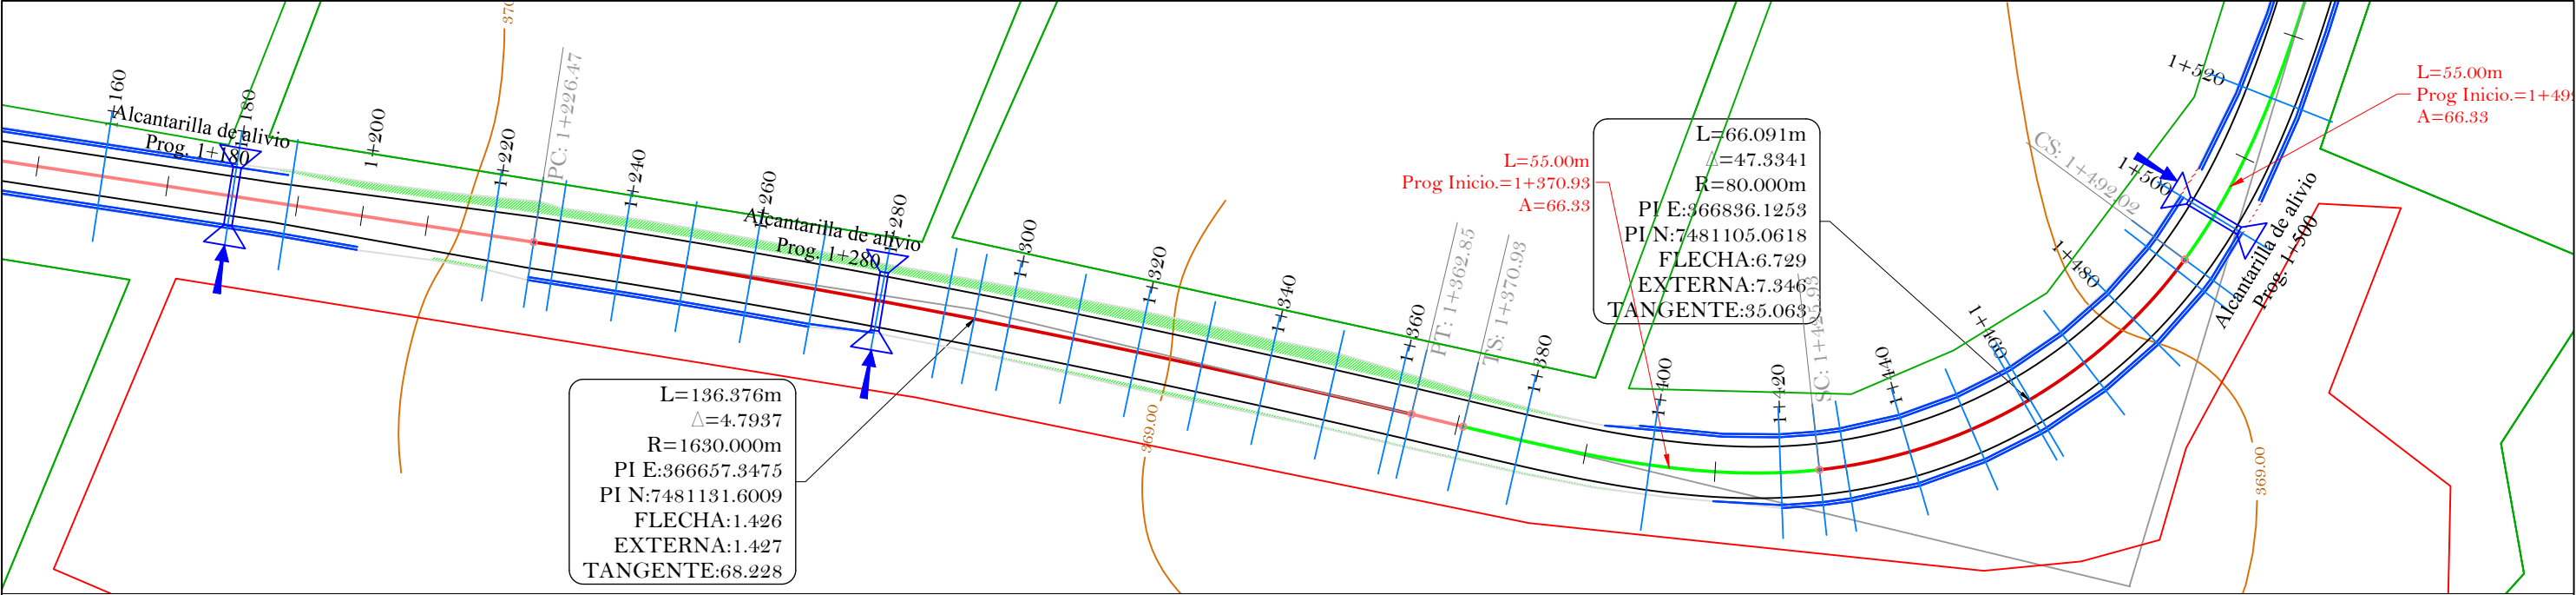



Perfil longitudinal Eje de camino

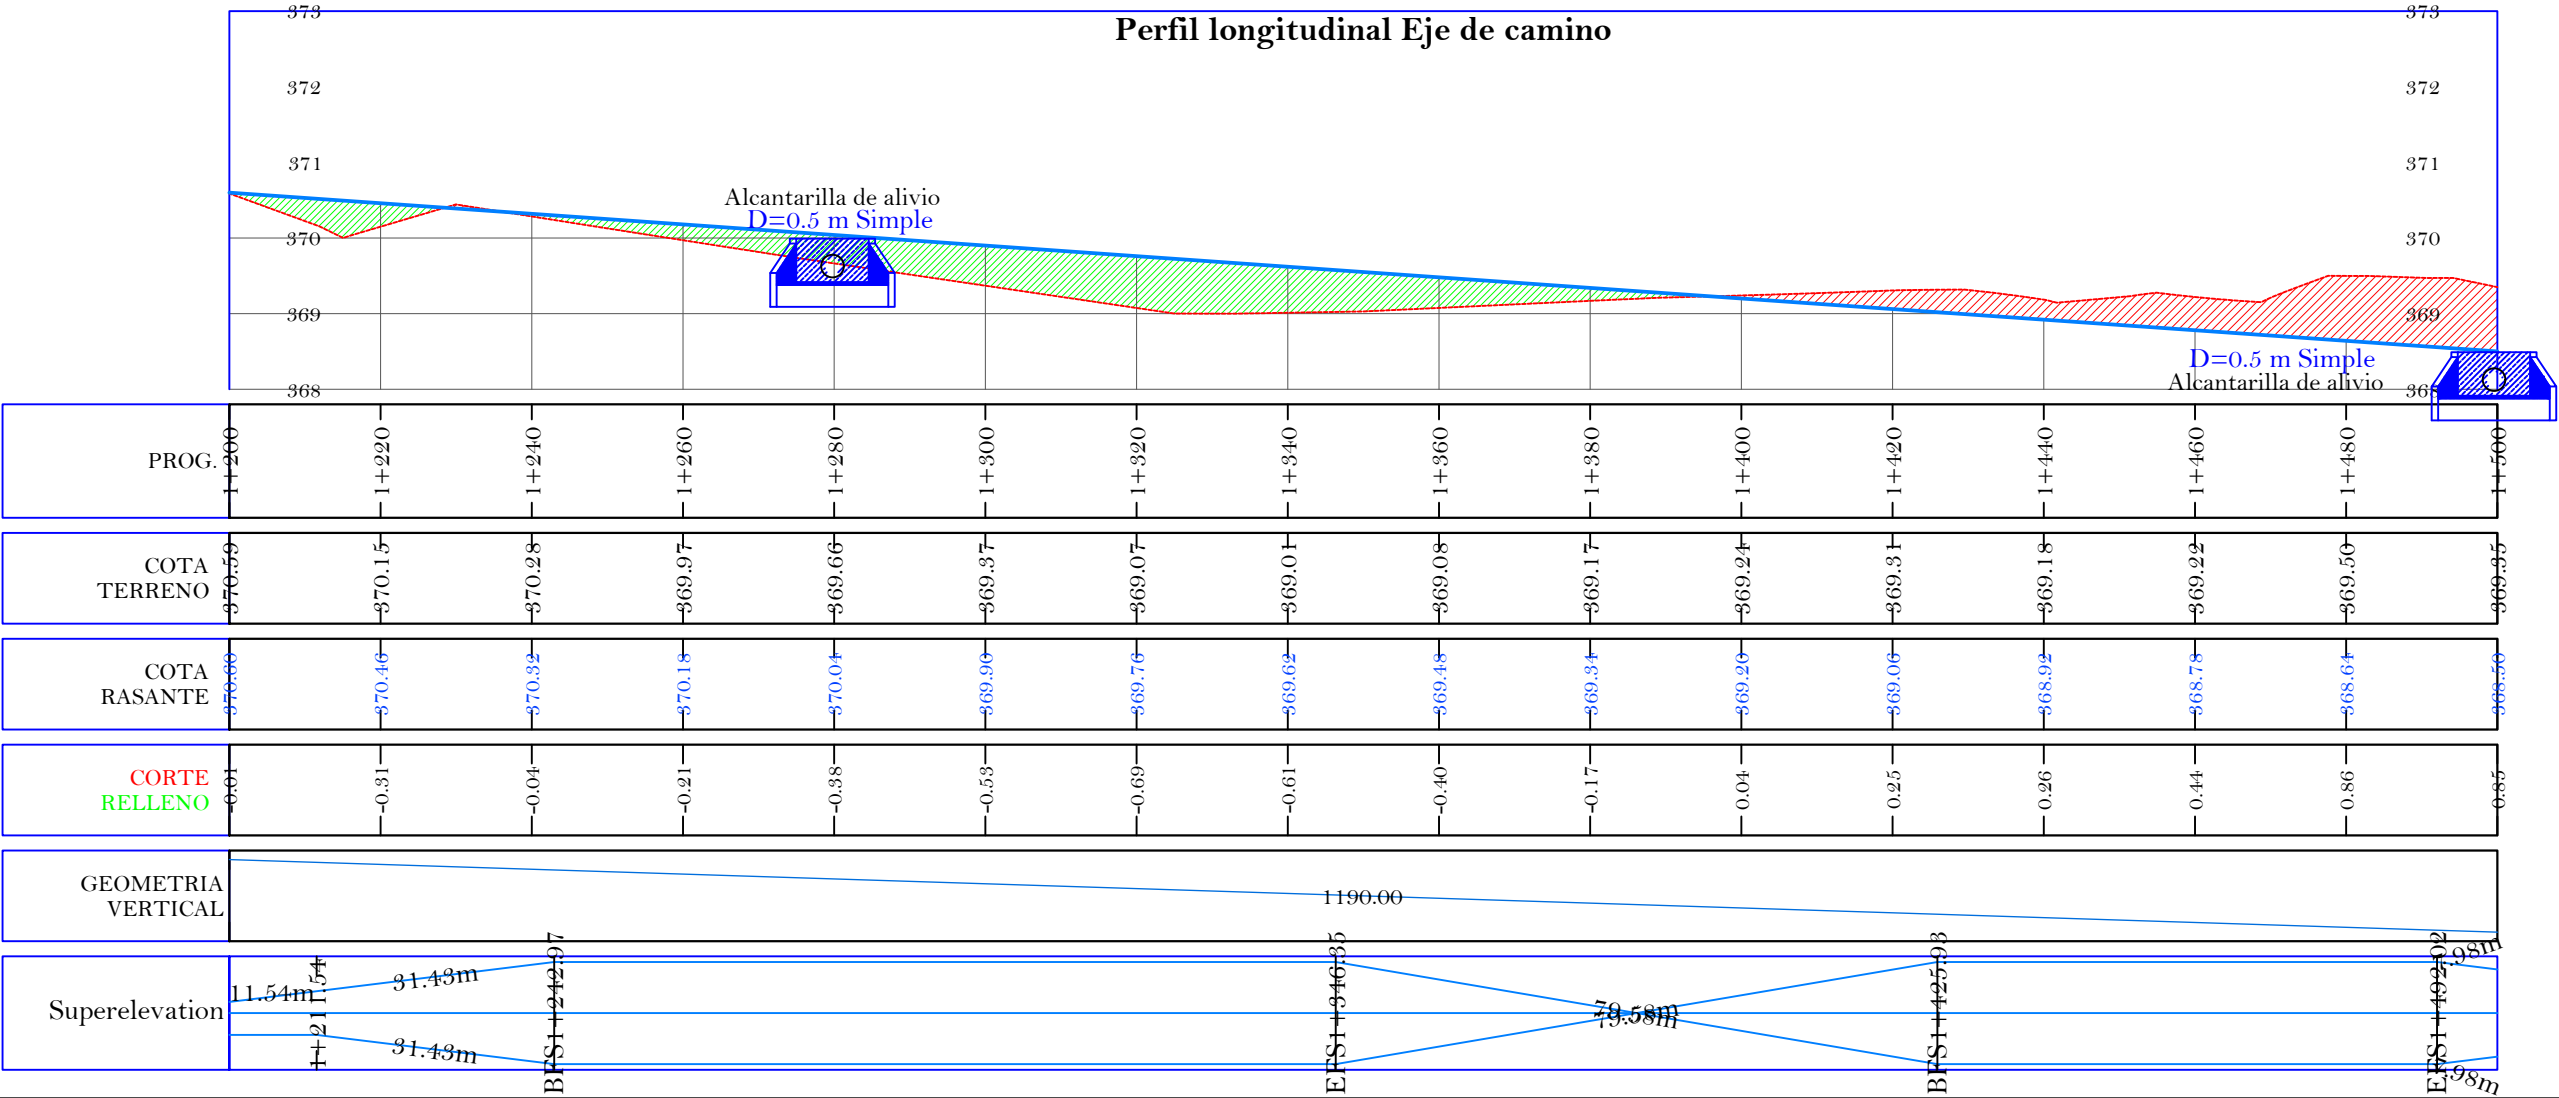

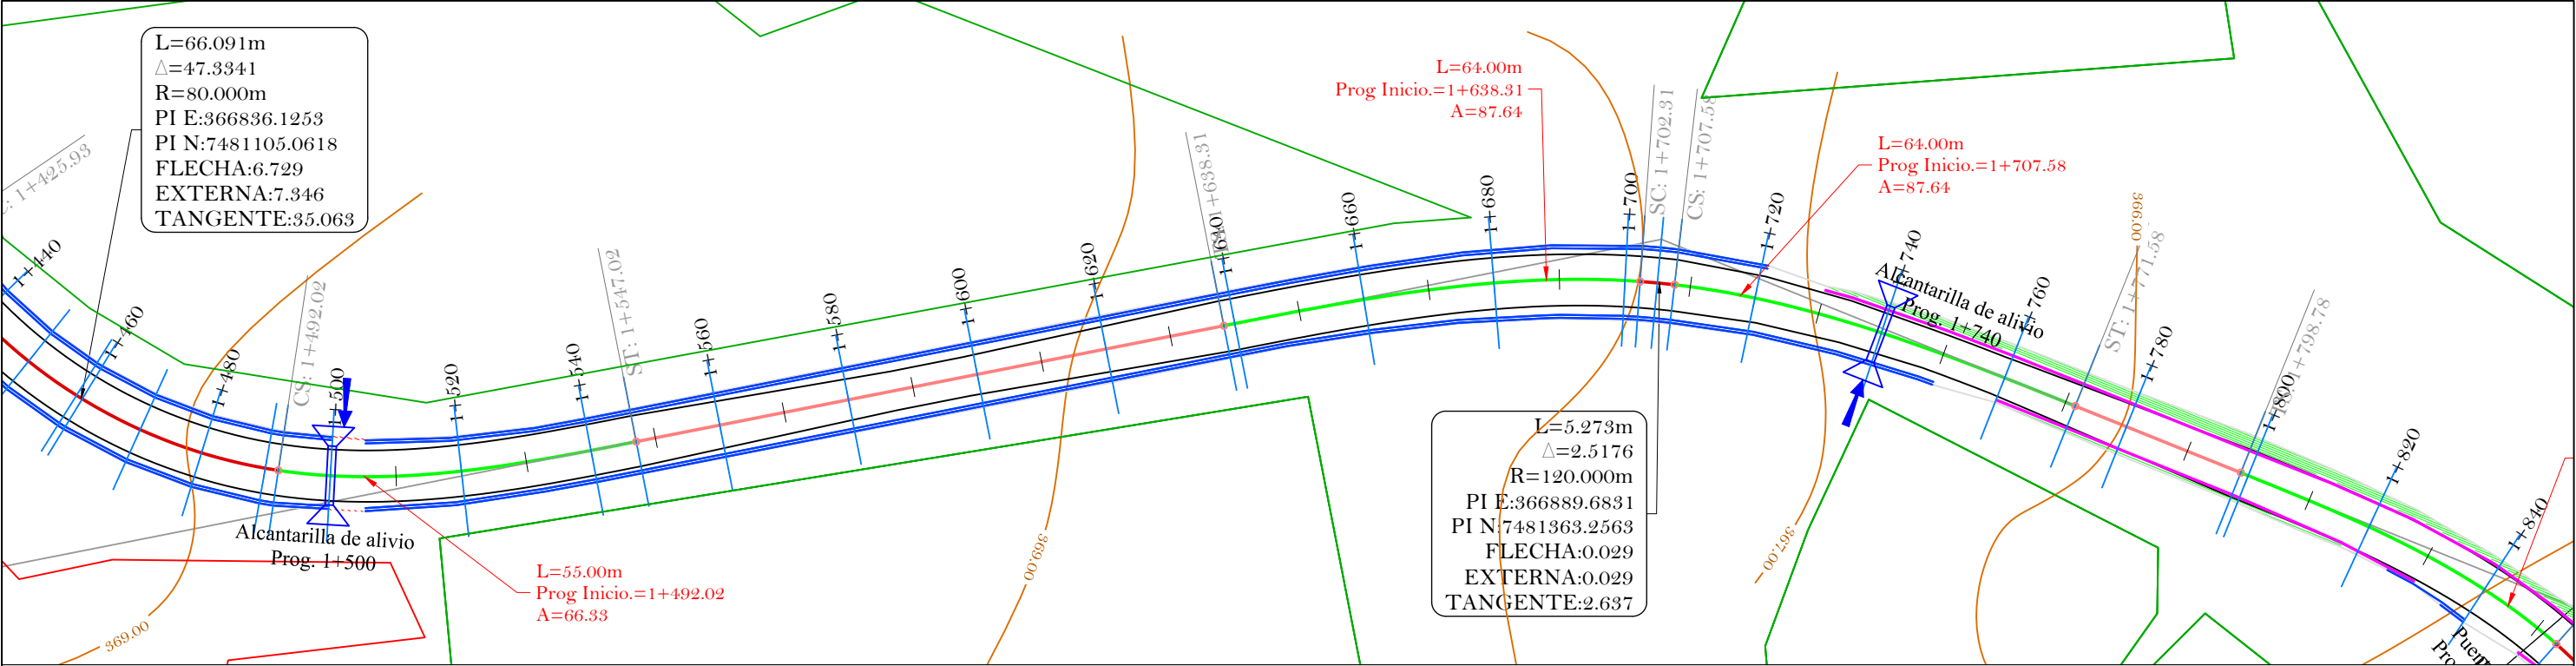


Perfil longitudinal Eje de camino


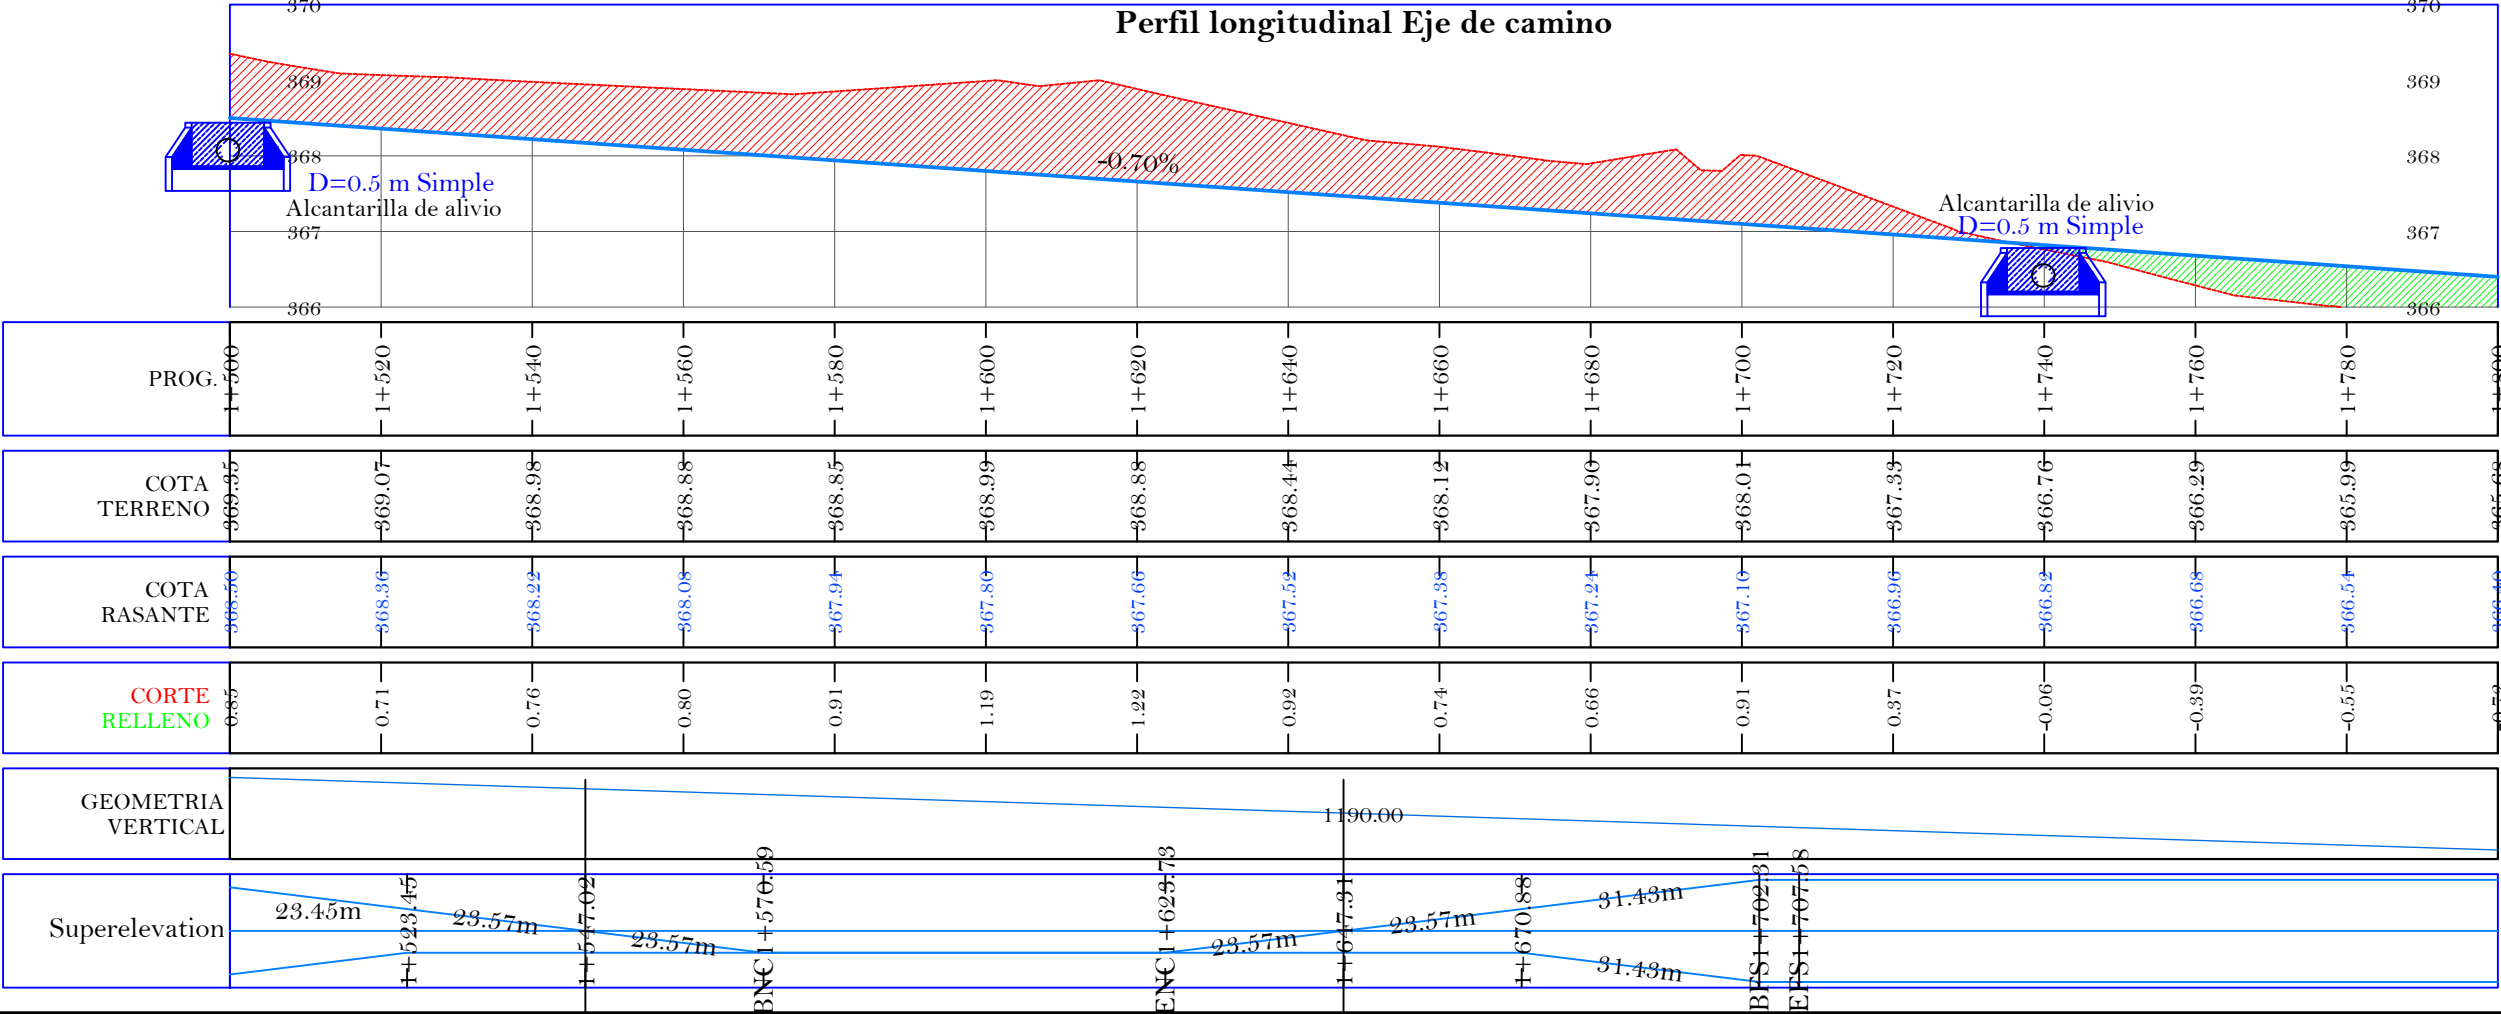


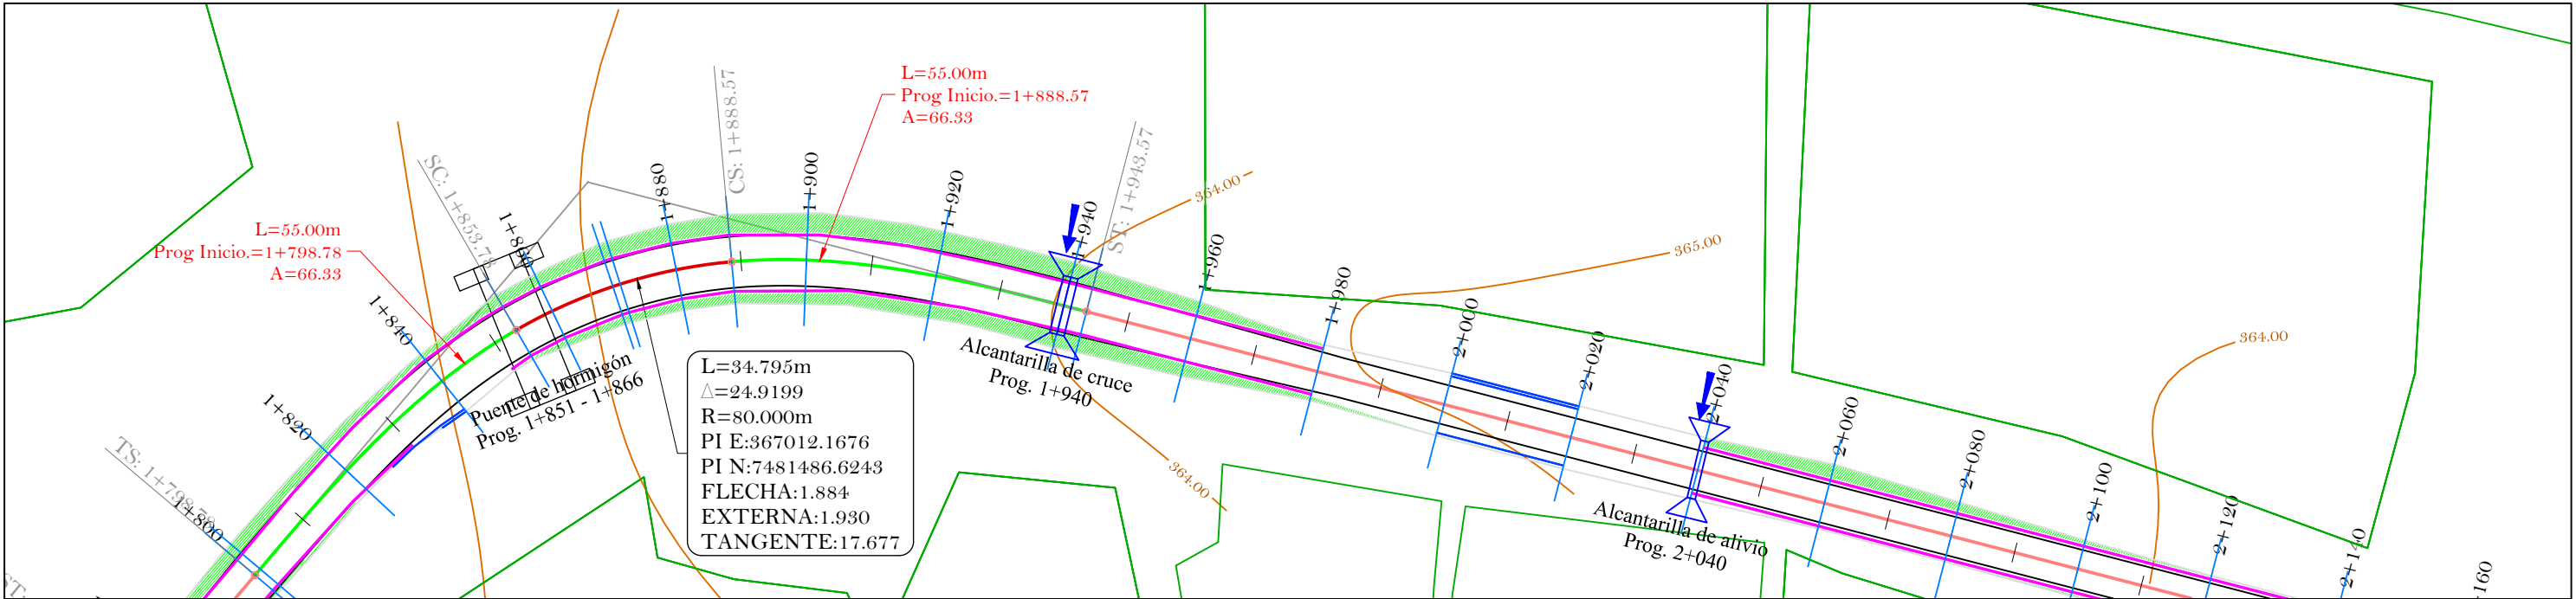


Perfil longitudinal Eje de camino

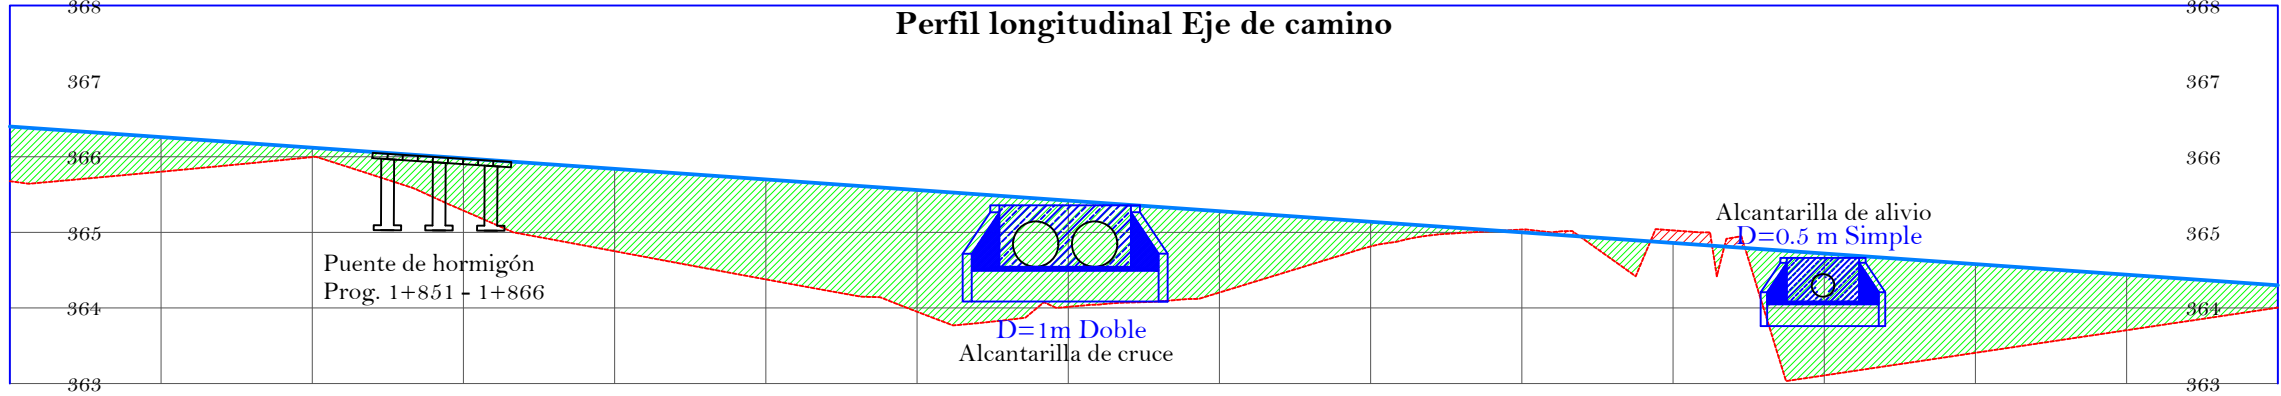



PROG.	1+800	1+820	1+840	1+860	1+880	1+900	1+920	1+940	1+960	1+980	2+000	2+020	2+040	2+060	2+080	2+100
COTA TERRENO	365.68	365.80	366.00	365.29	364.75	364.38	363.95	364.01	364.20	364.81	365.04	365.03	363.11	363.41	363.71	364.00
COTA RASANTE	366.40	366.26	366.12	365.98	365.84	365.70	365.56	365.42	365.28	365.14	365.00	364.86	364.72	364.58	364.44	364.30
CORTE RELLENO	0.72	-0.46	-0.12	-0.69	-1.09	-1.32	-1.61	-1.41	-1.08	-0.33	0.04	0.17	-1.61	-1.17	-0.73	-0.30
GEOMETRIA VERTICAL																
Superelevation																

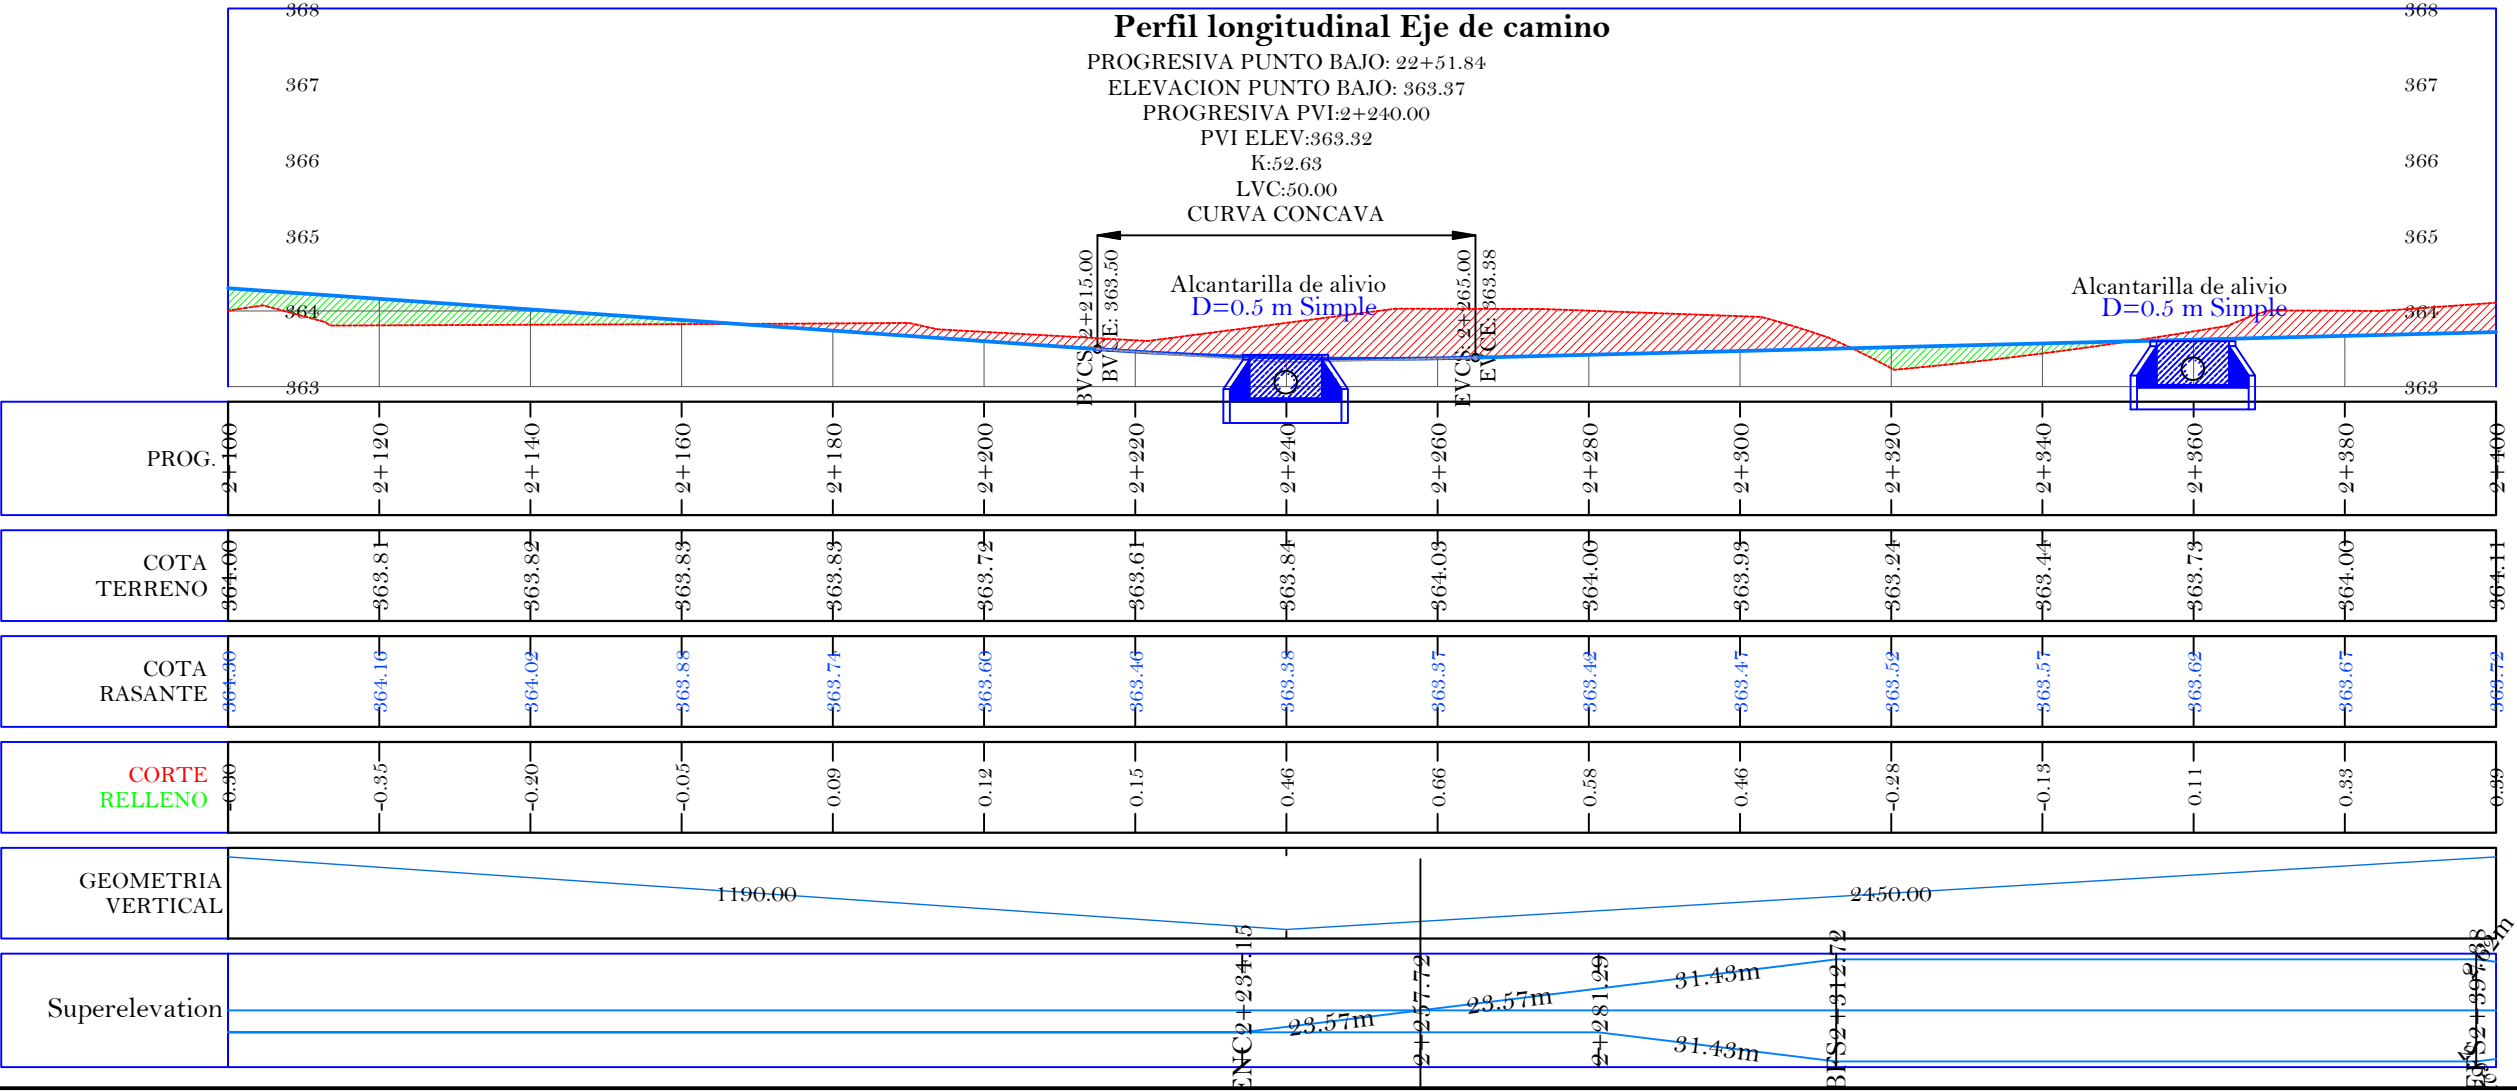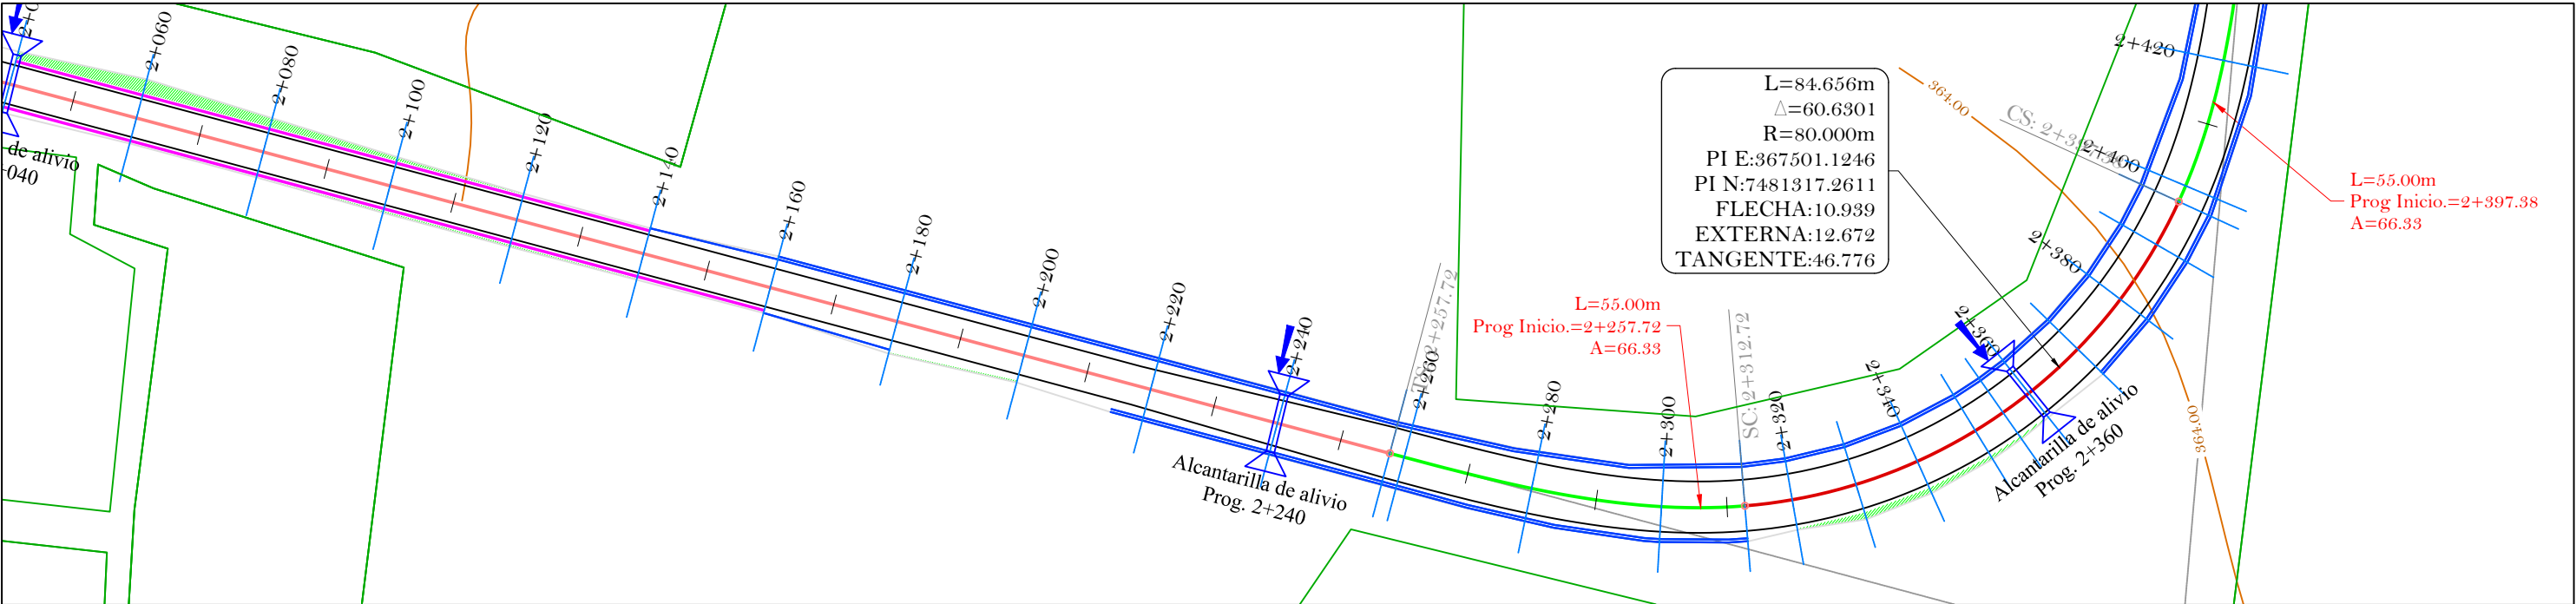

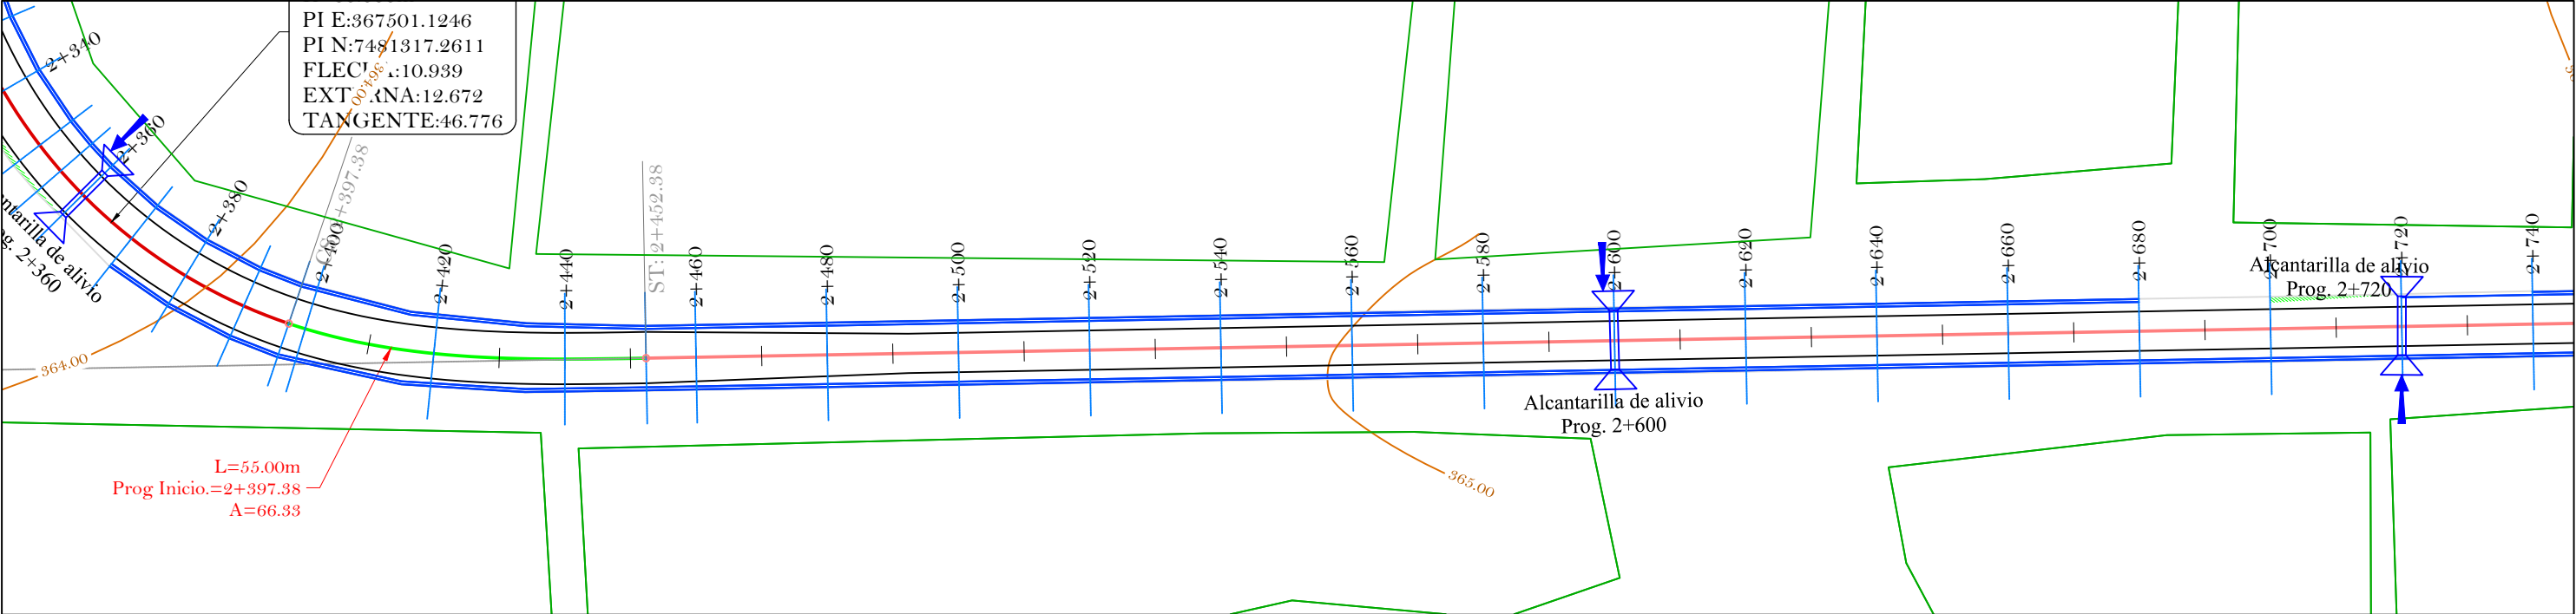



Perfil longitudinal Eje de camino

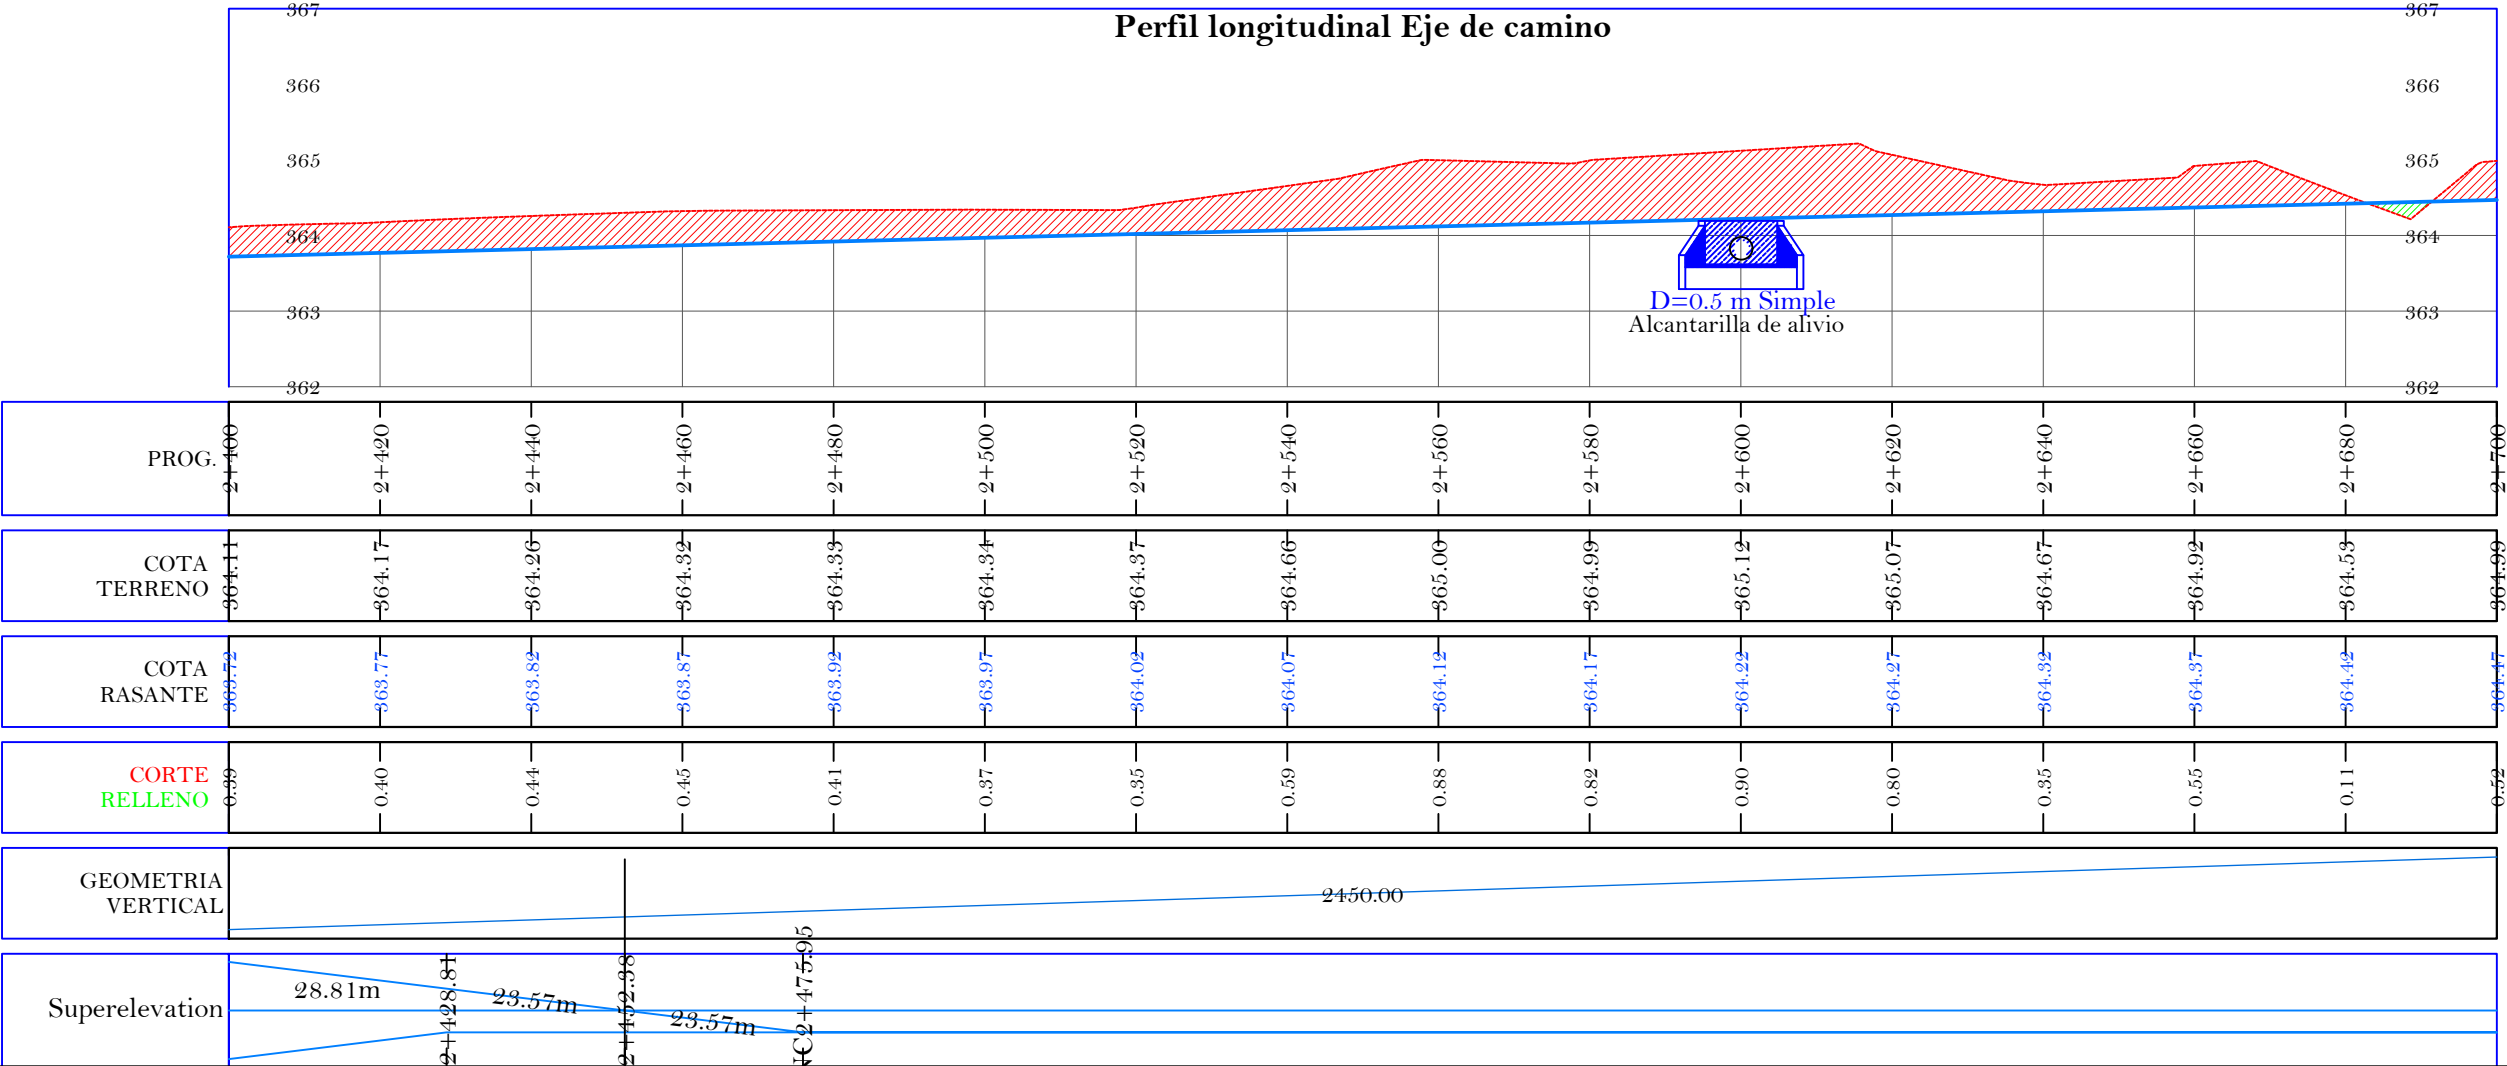

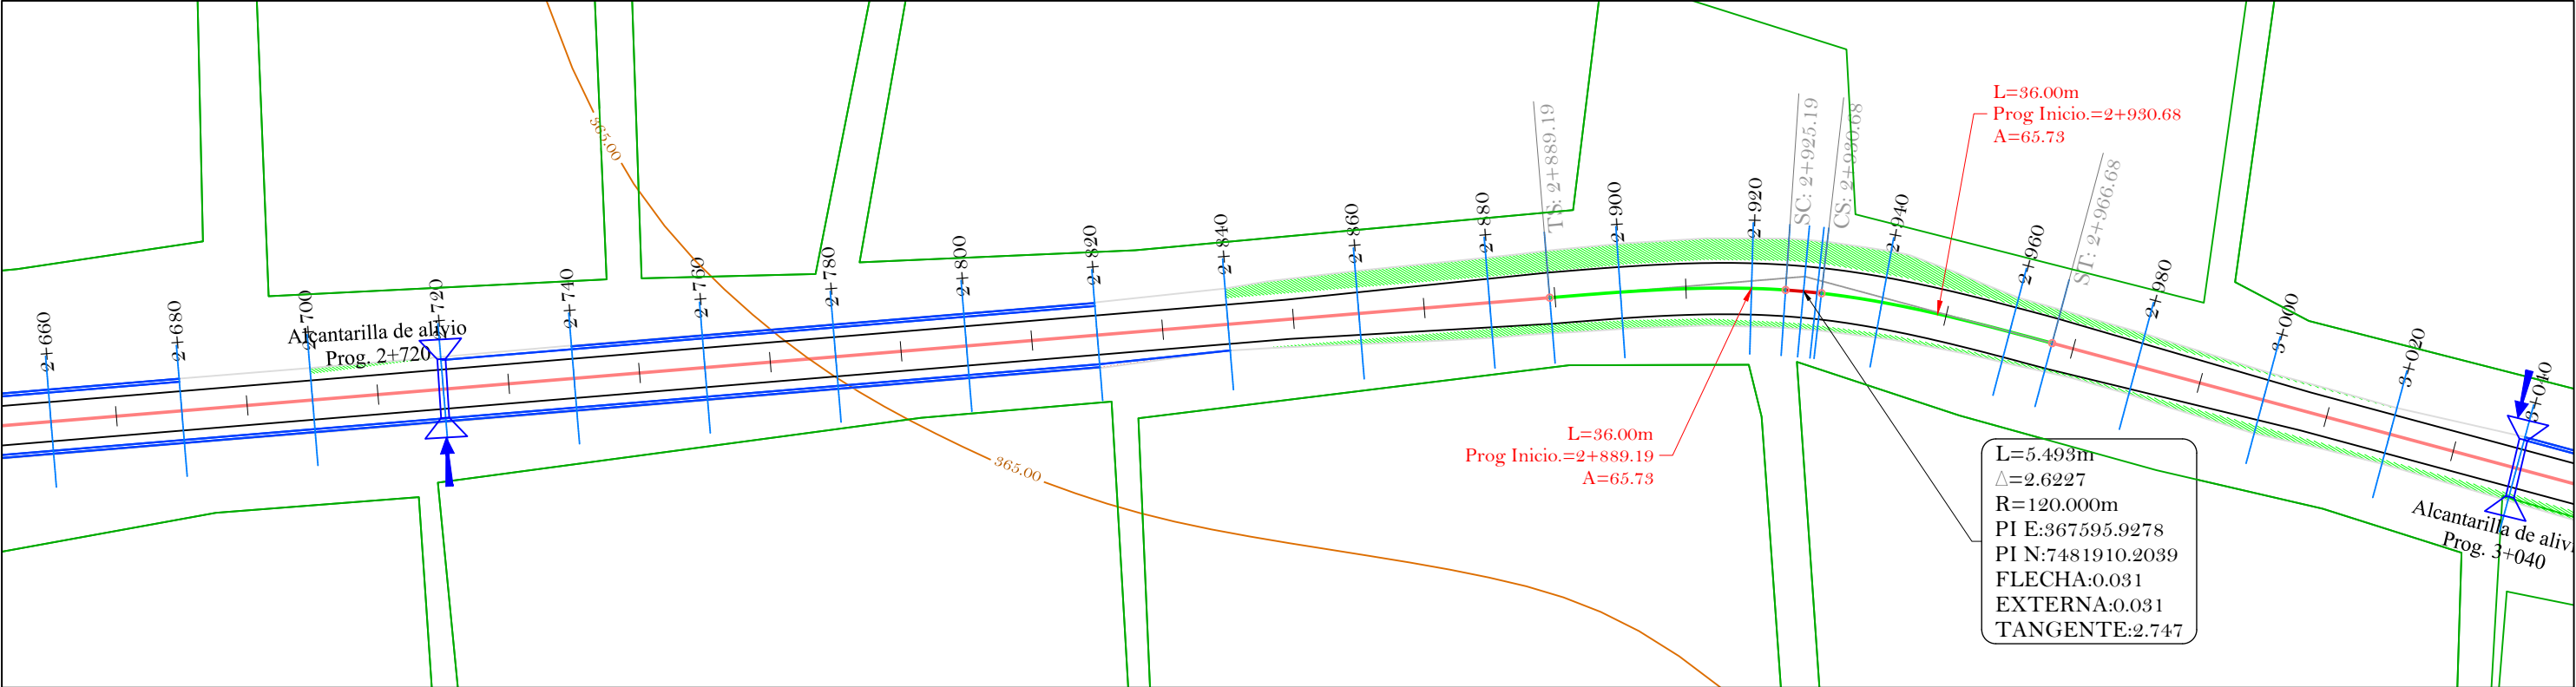




Perfil longitudinal Eje de camino

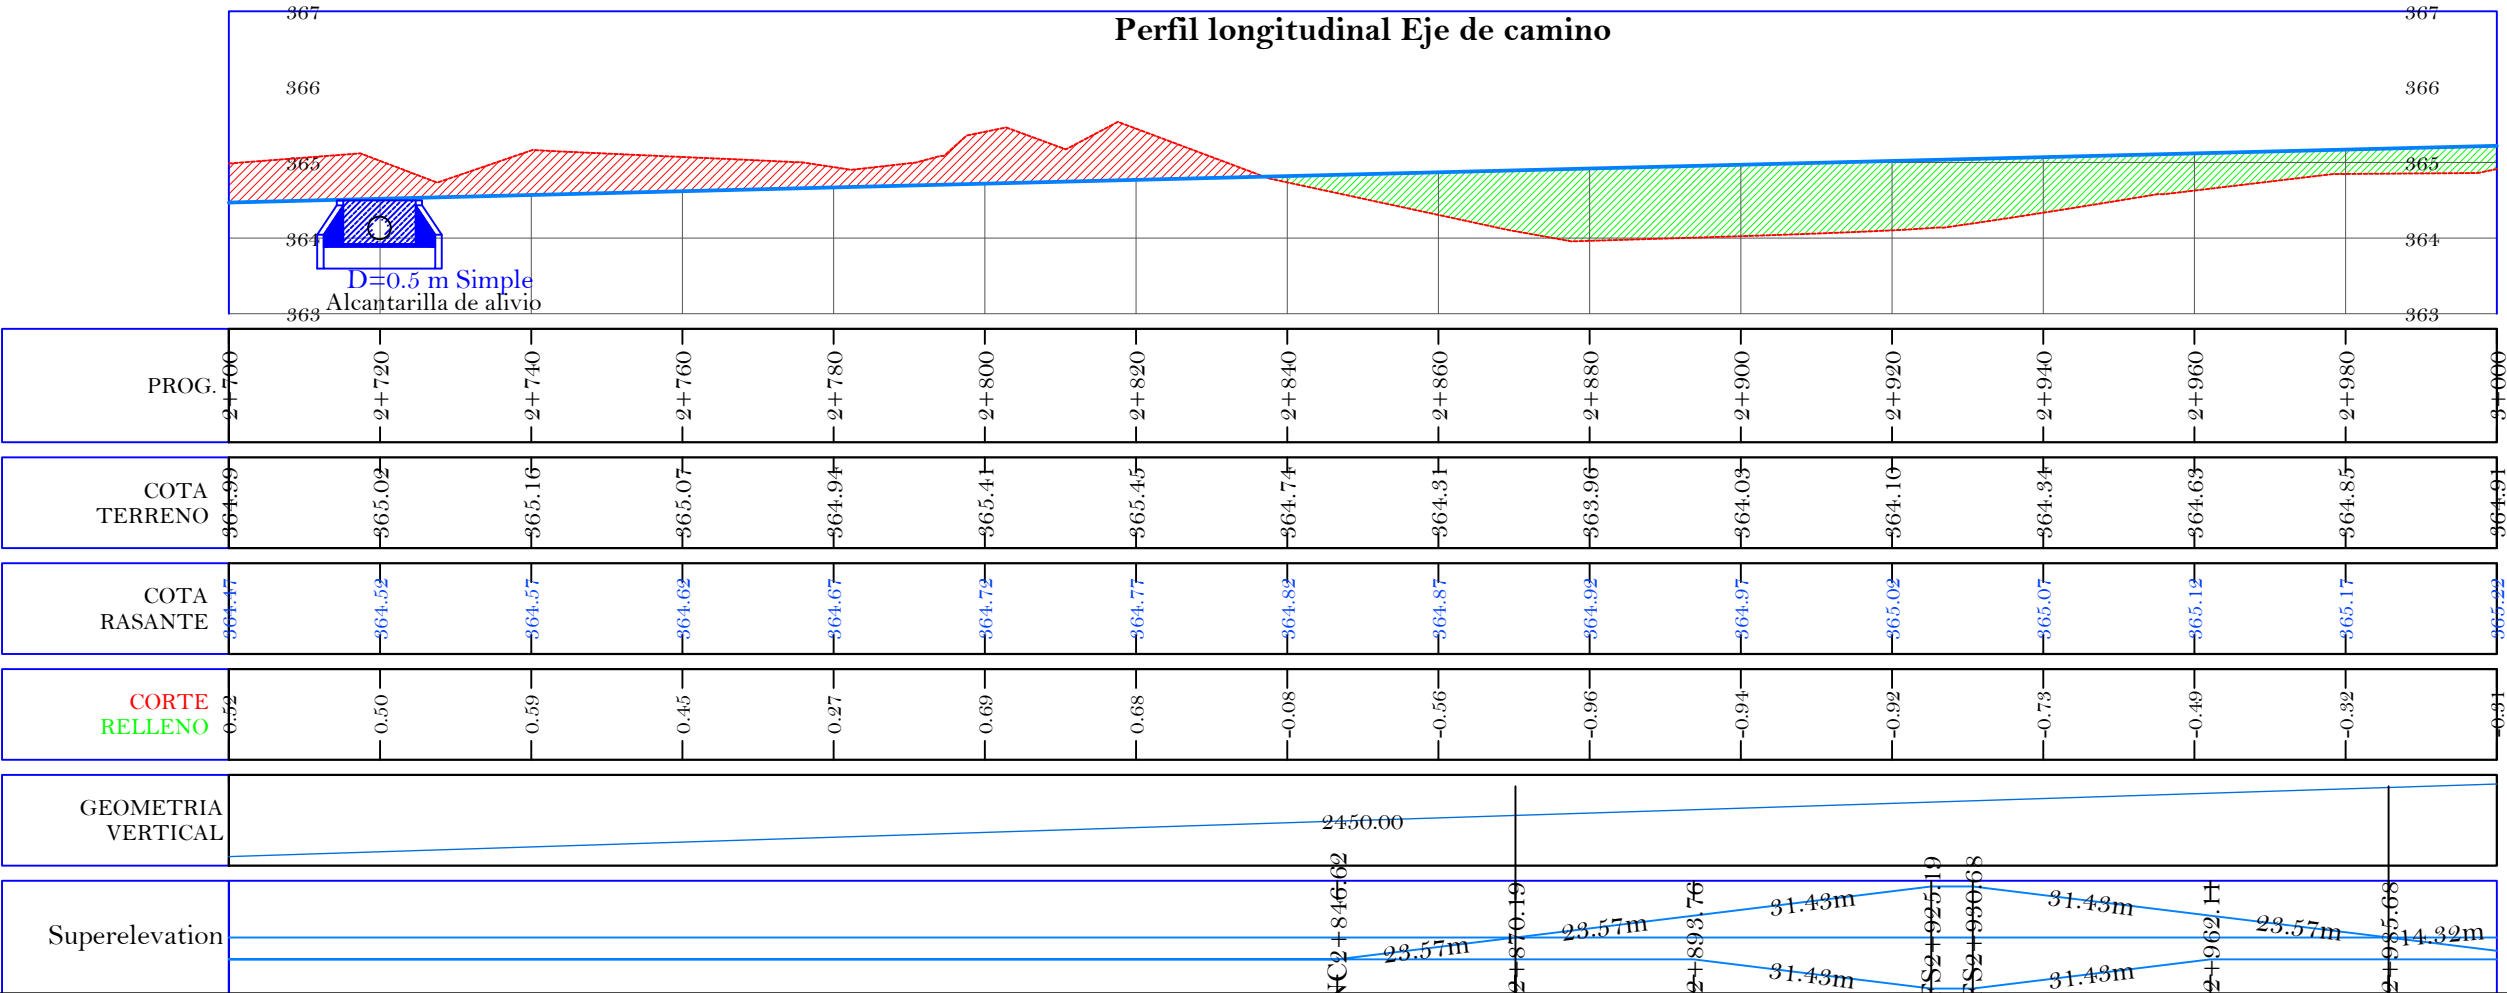


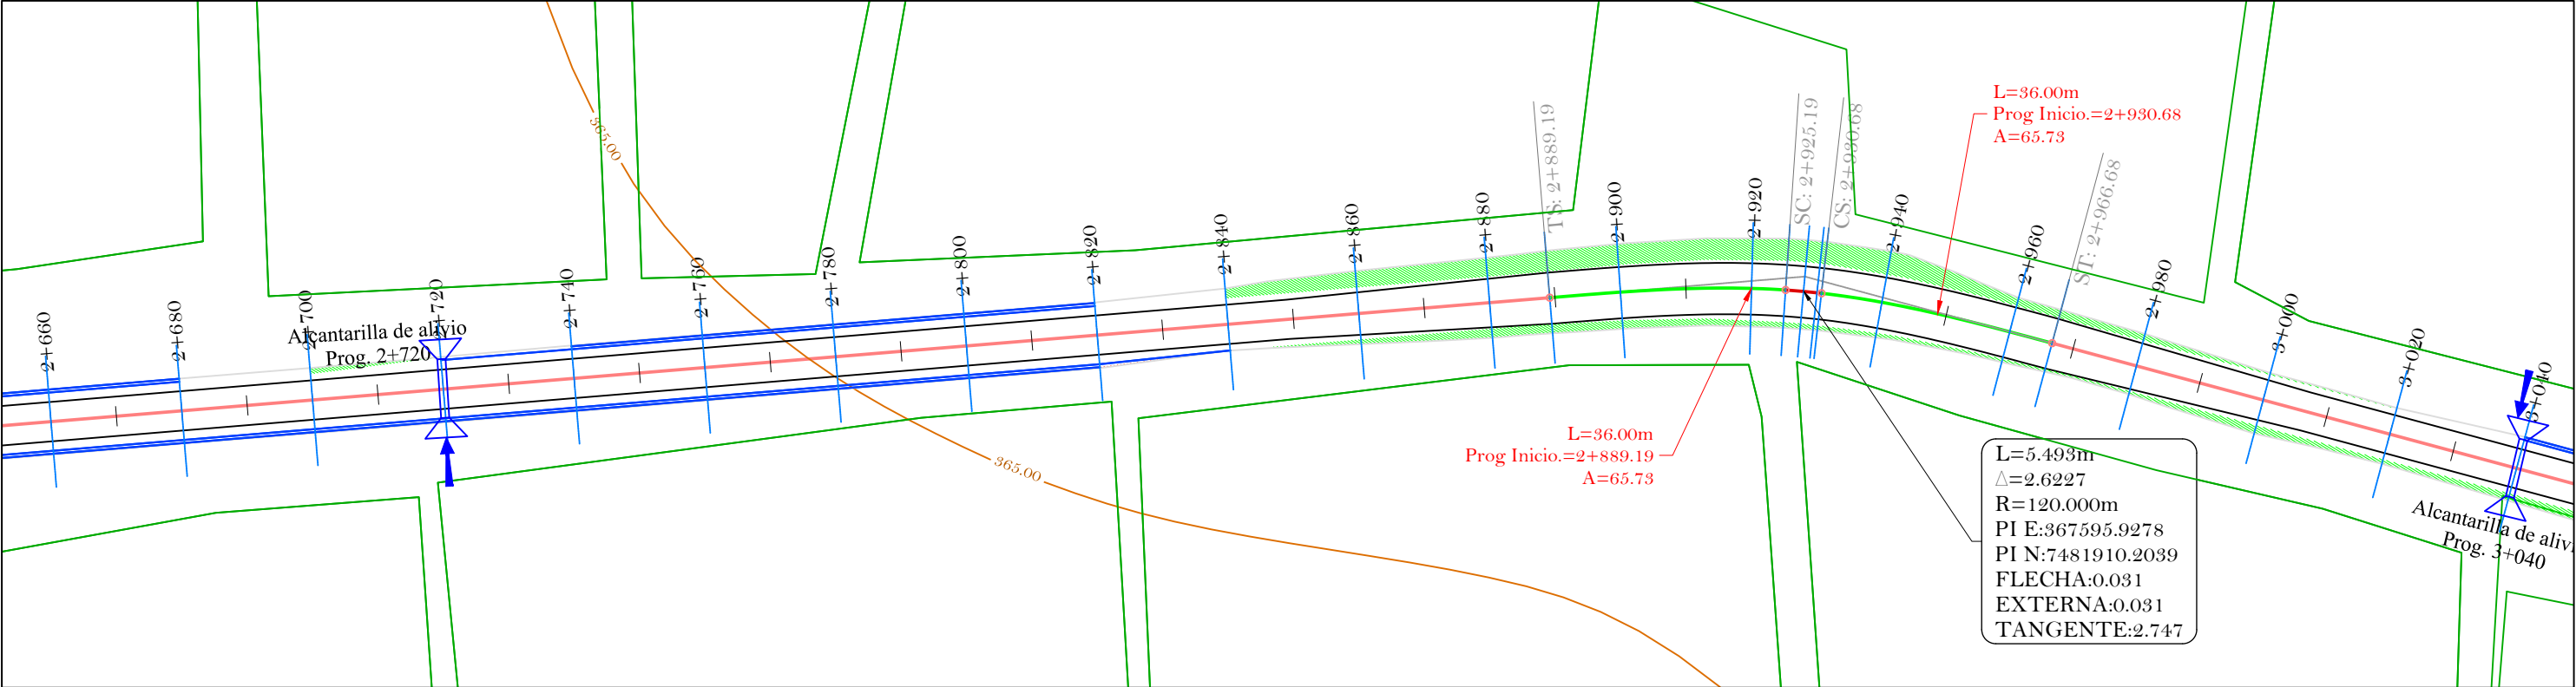


Perfil longitudinal Eje de camino

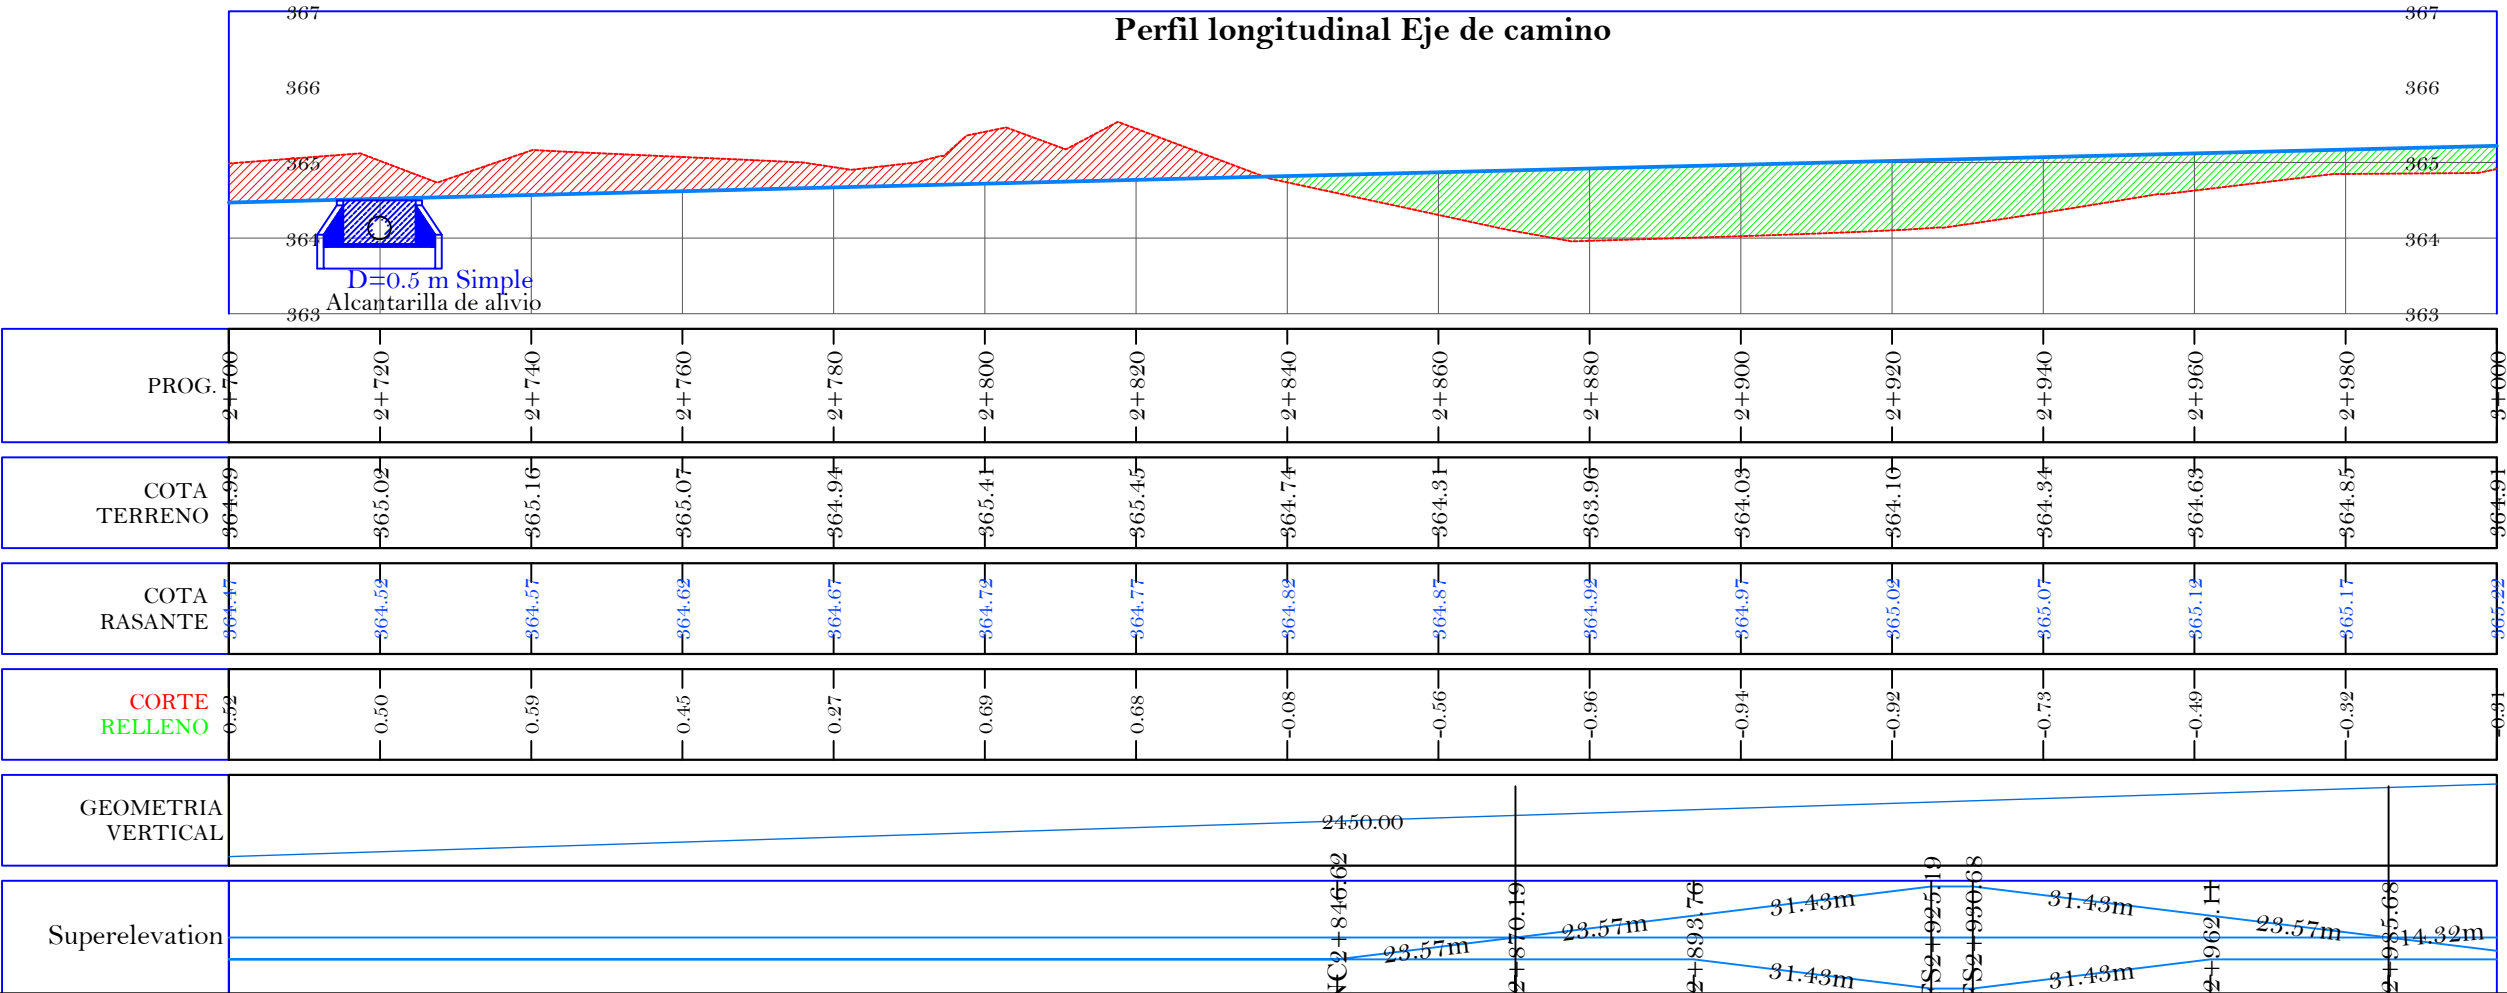


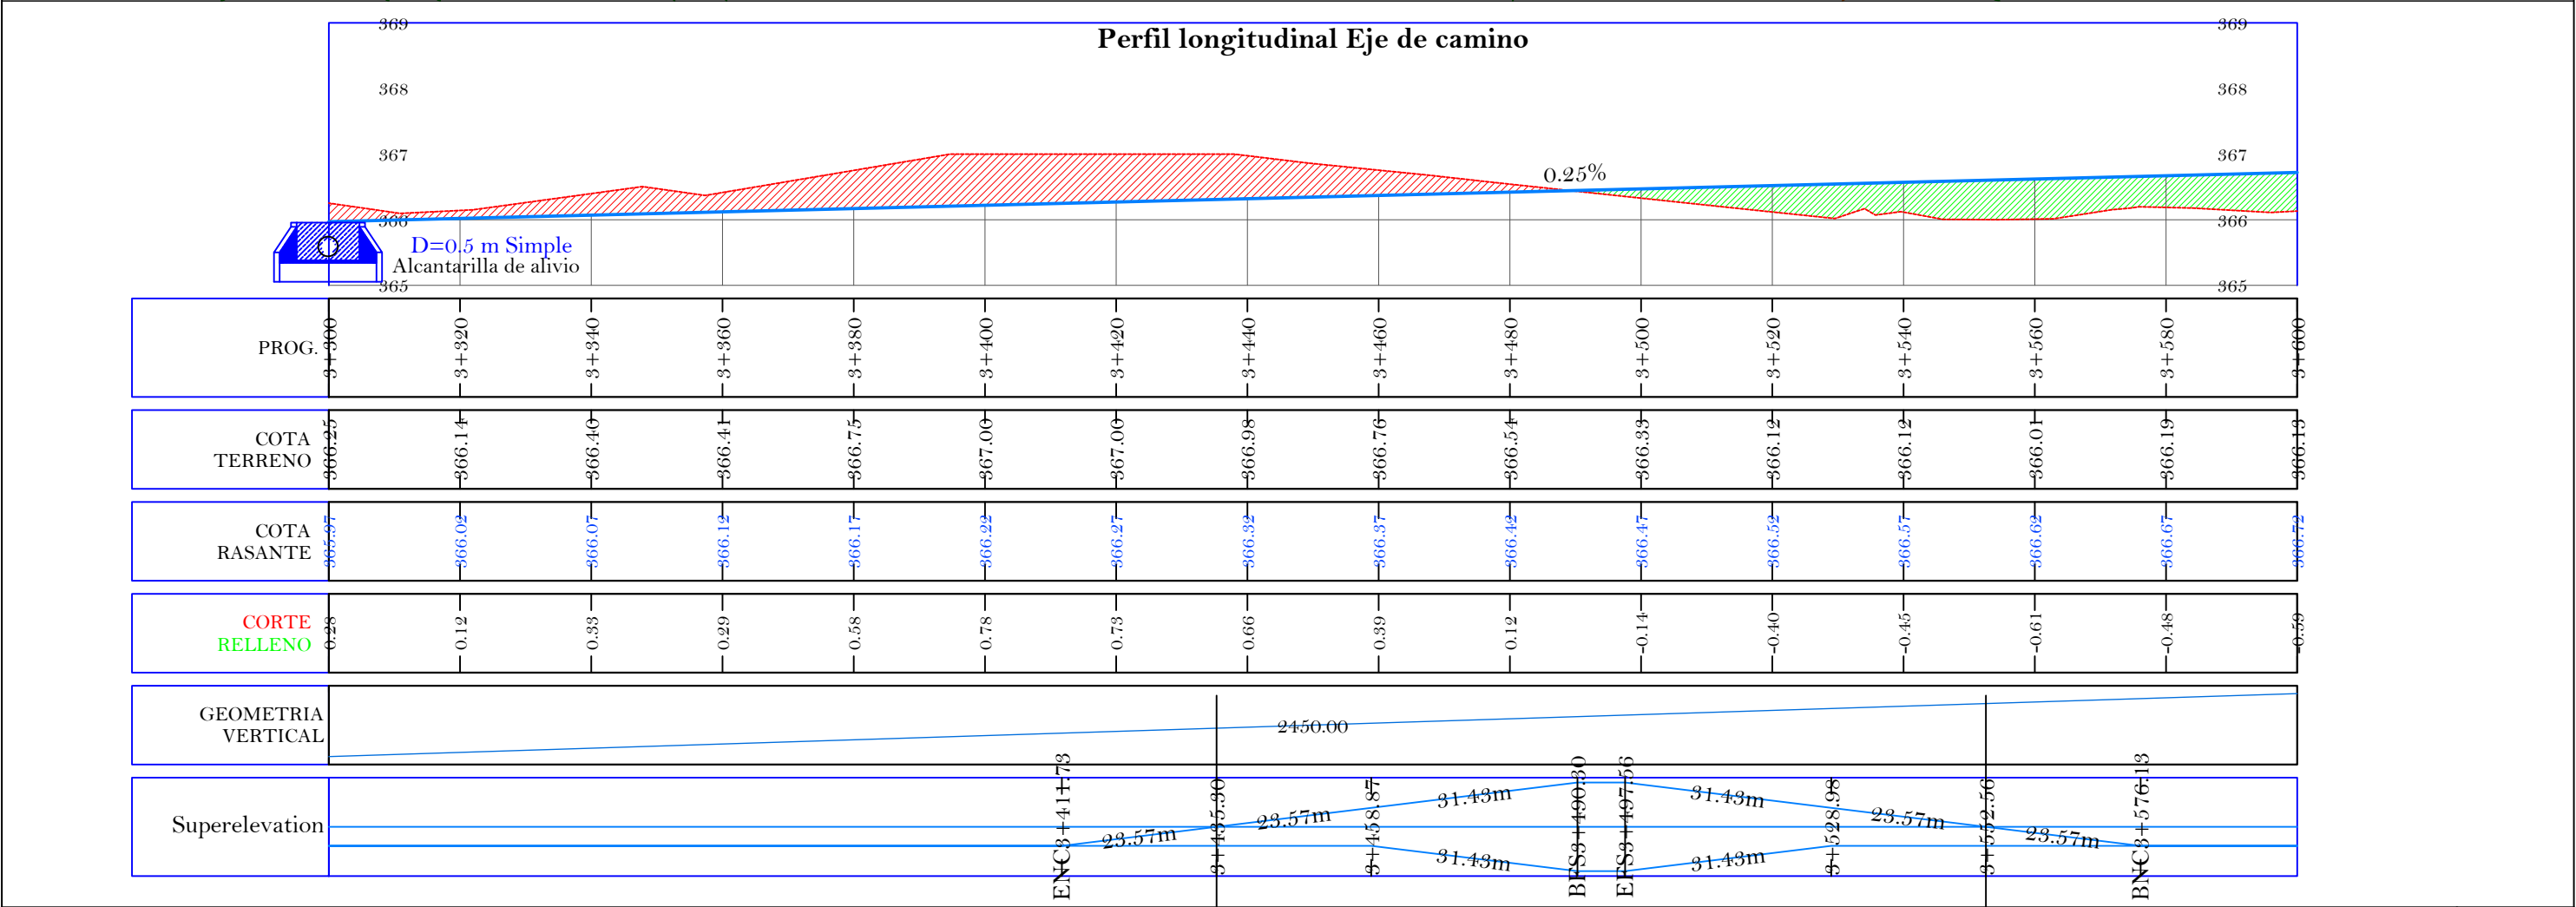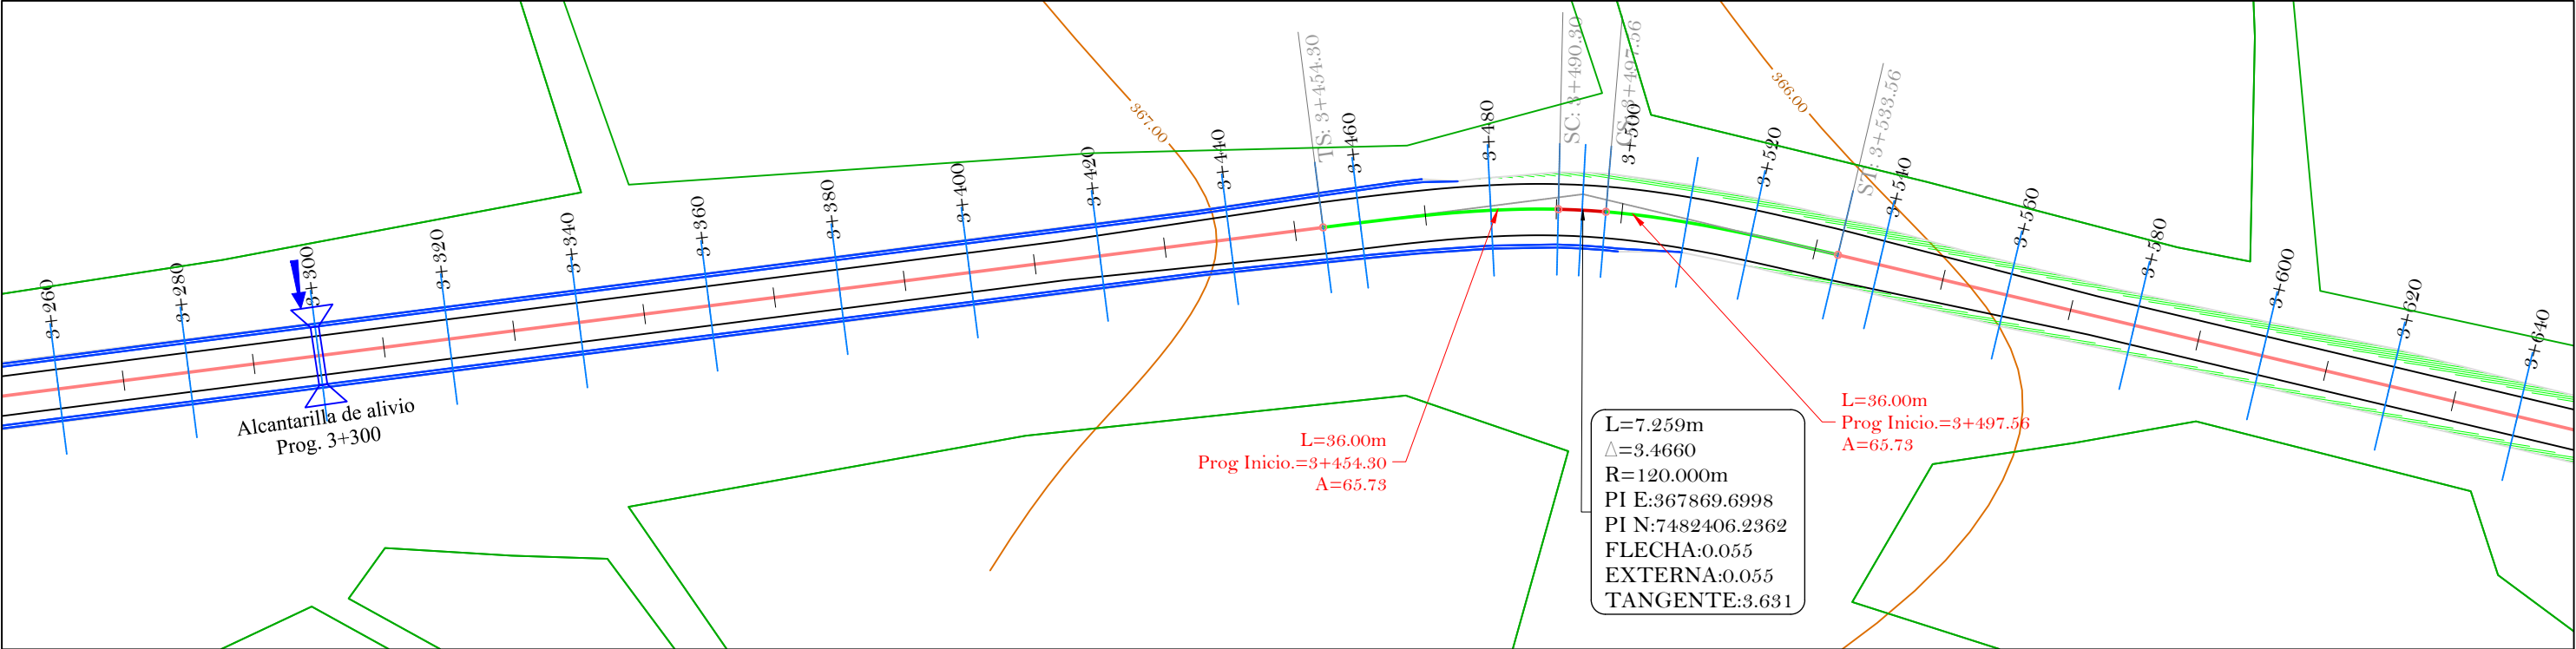

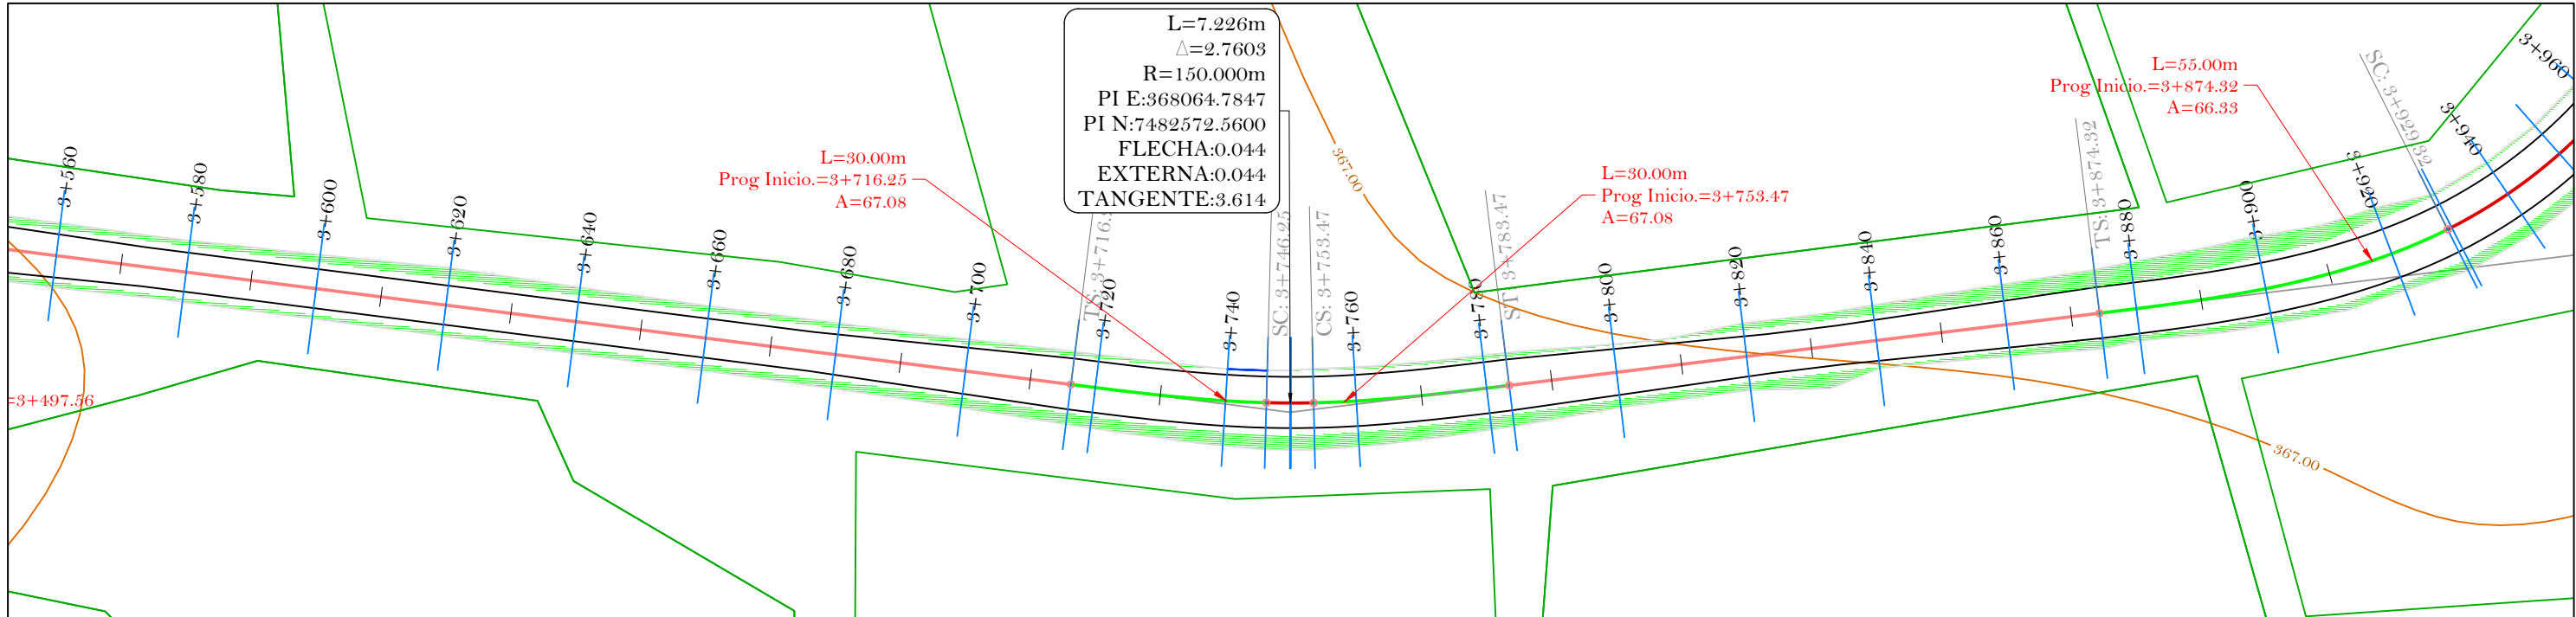


Perfil longitudinal Eje de camino

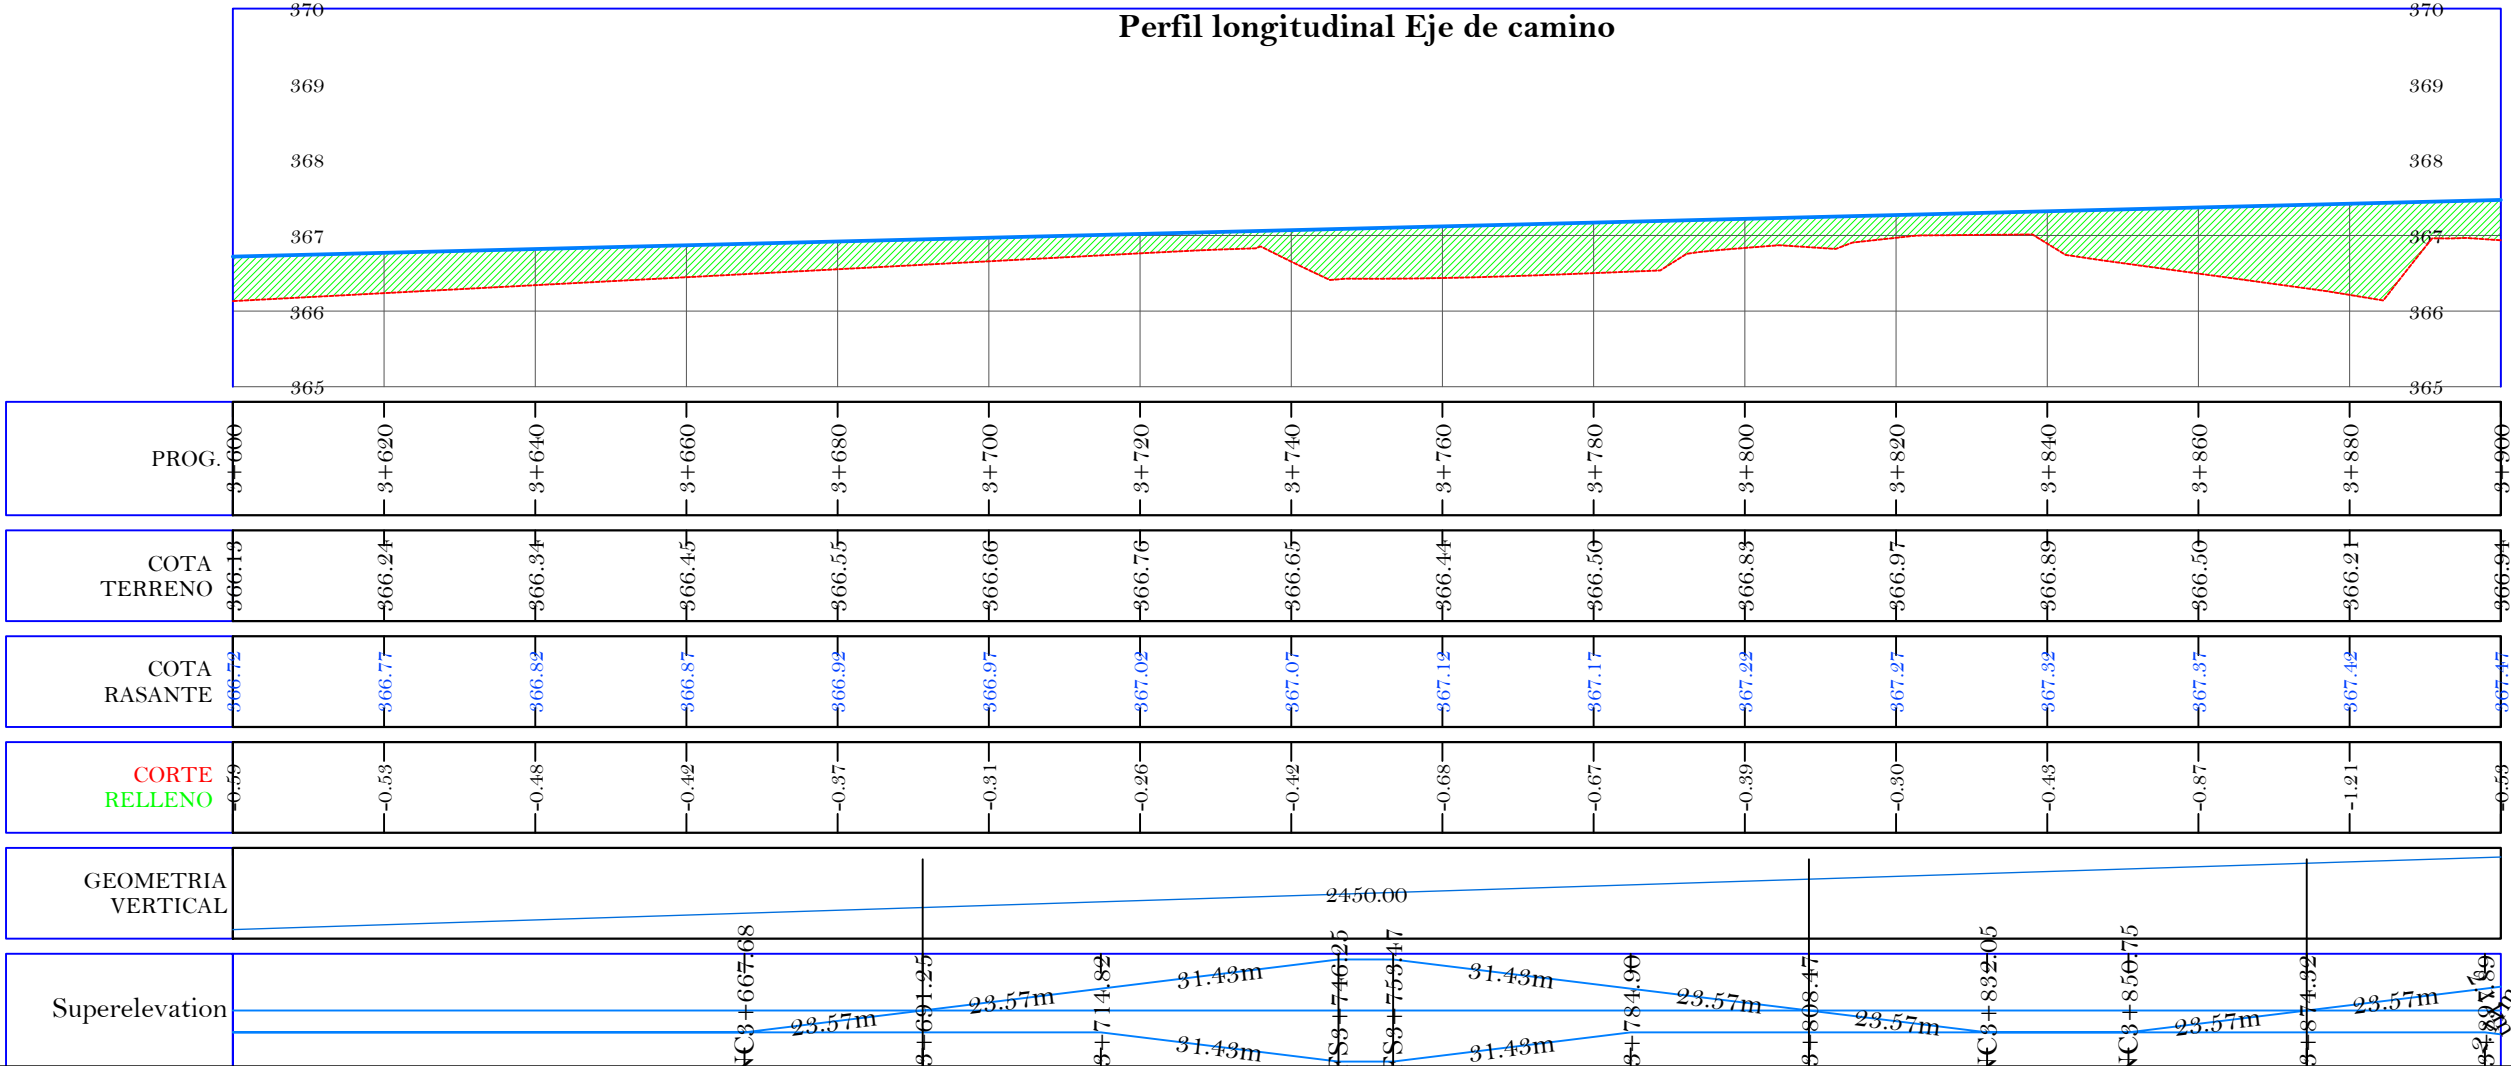


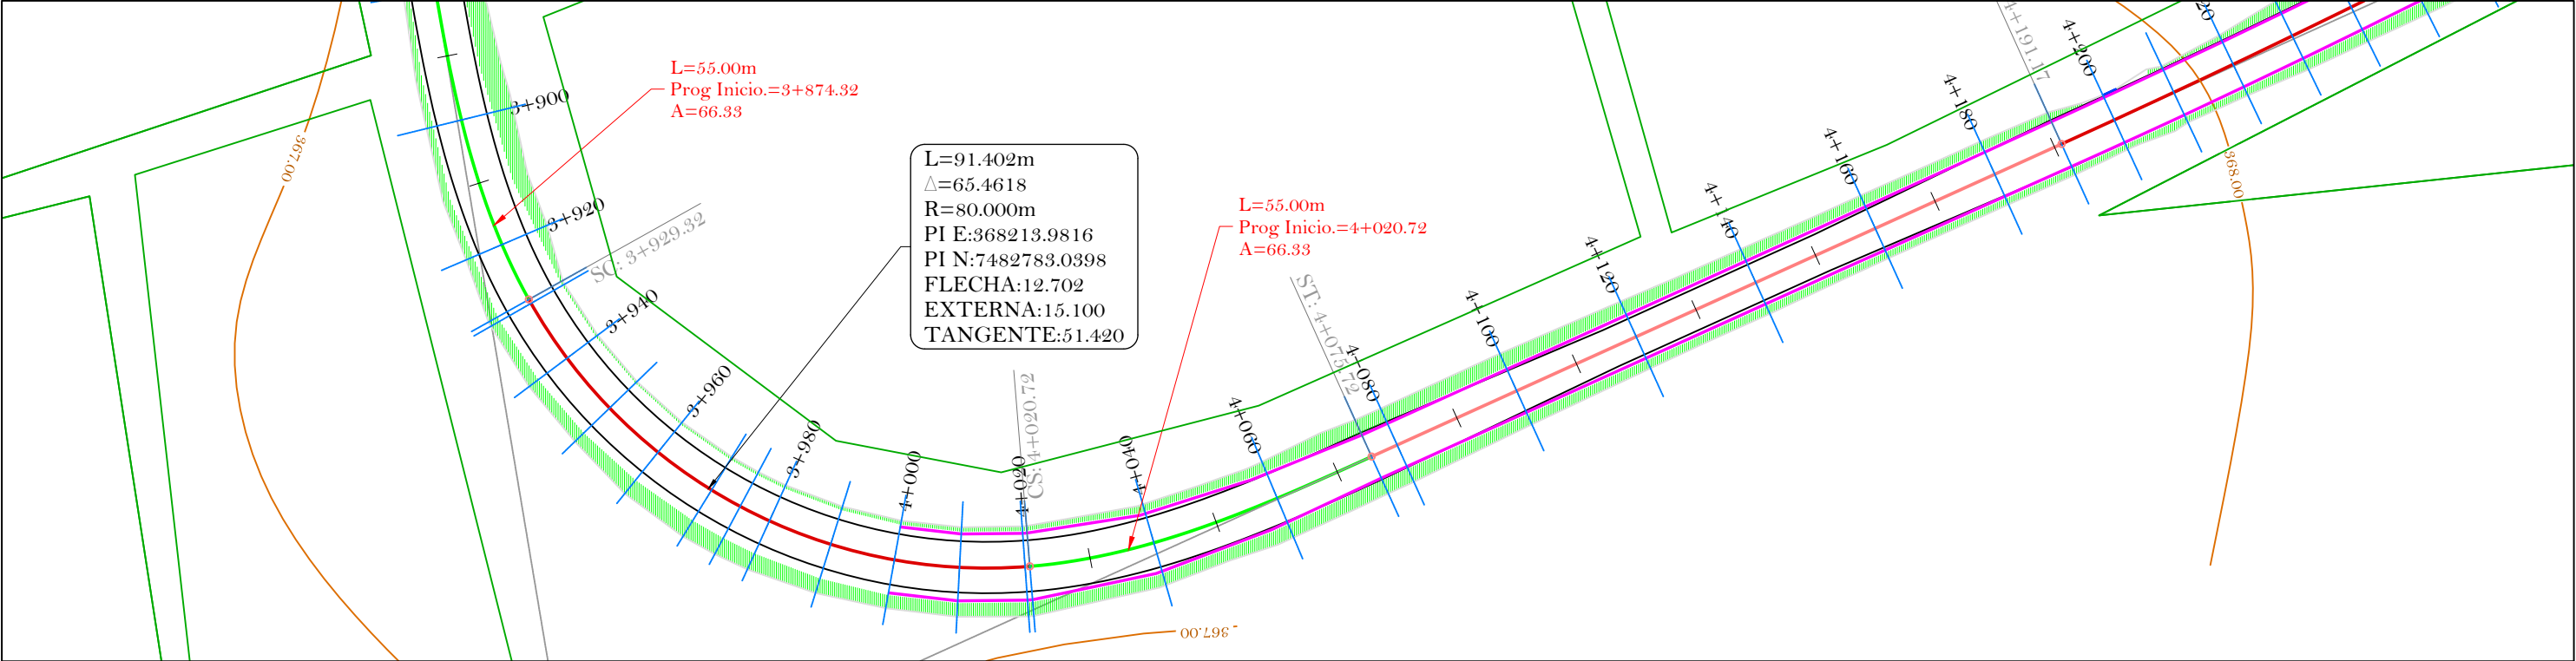


Perfil longitudinal Eje de camino


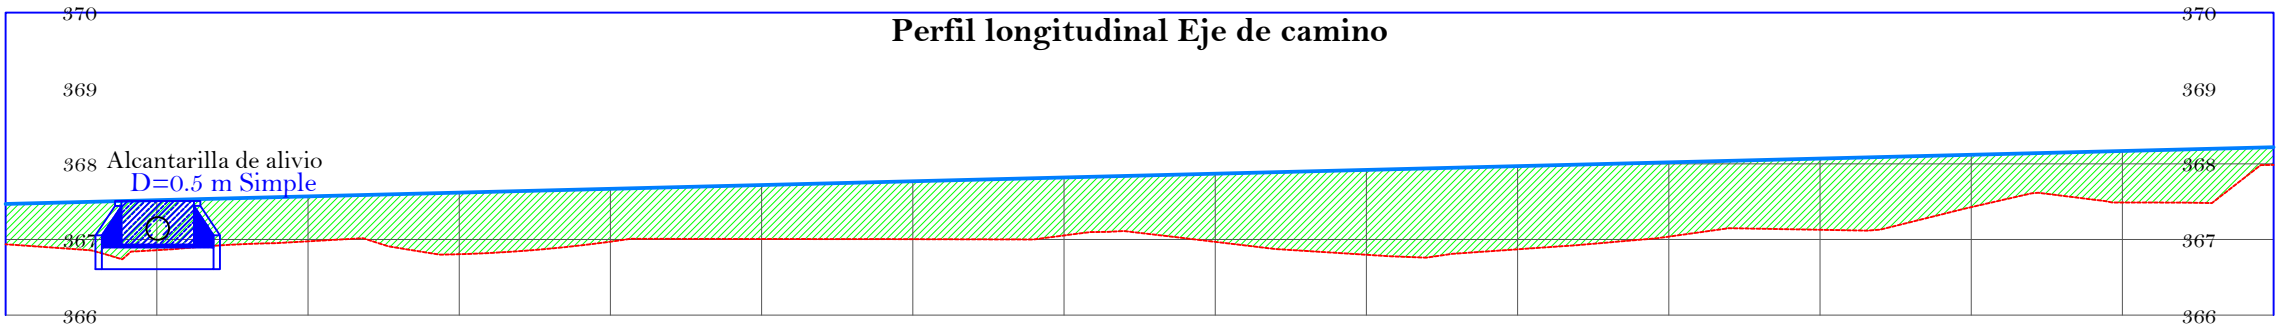



PROG.	3+900	3+920	3+940	3+960	3+980	4+000	4+020	4+040	4+060	4+080	4+100	4+120	4+140	4+160	4+180	4+200
COTA TERRENO	366.94	366.86	366.98	366.81	366.97	367.01	367.00	367.05	366.97	366.80	366.87	367.04	367.13	367.43	367.49	367.99
COTA RASANTE	367.47	367.52	367.57	367.62	367.67	367.72	367.77	367.82	367.87	367.92	367.97	368.02	368.07	368.12	368.17	368.22
CORTE RELLENO	0.53	-0.66	-0.59	-0.81	-0.70	-0.71	-0.77	-0.77	-0.90	-1.12	-1.10	-0.98	-0.94	-0.69	-0.68	-0.23
GEOMETRIA VERTICAL																
Superelevation																

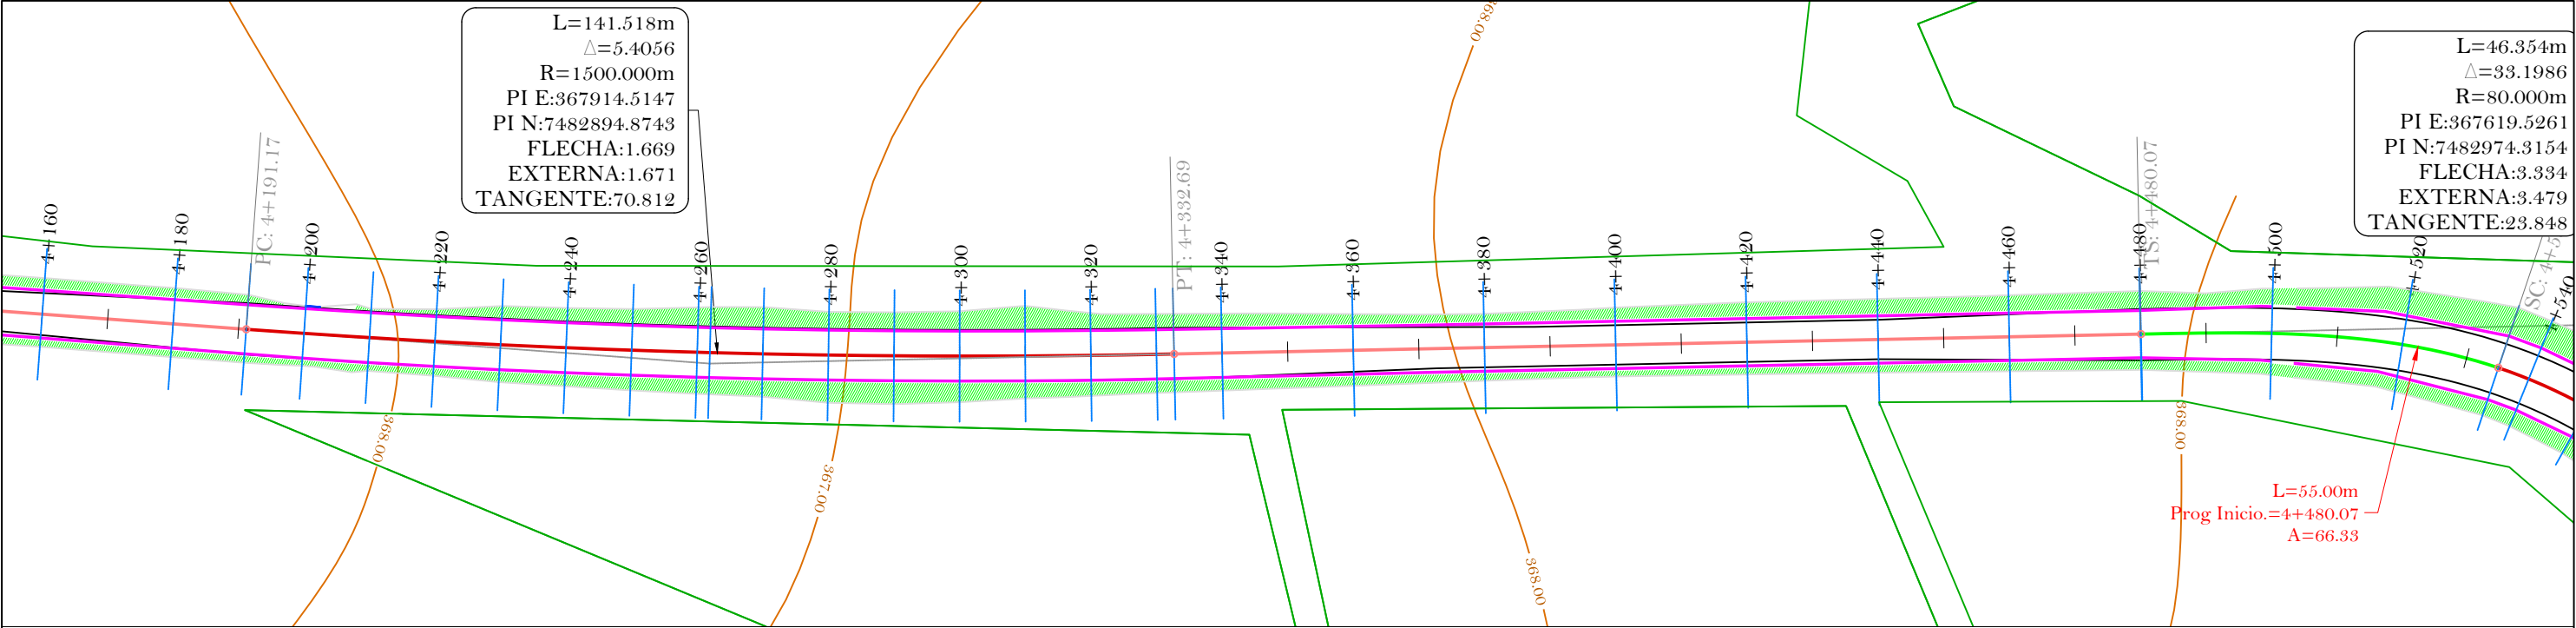


Perfil longitudinal Eje de camino

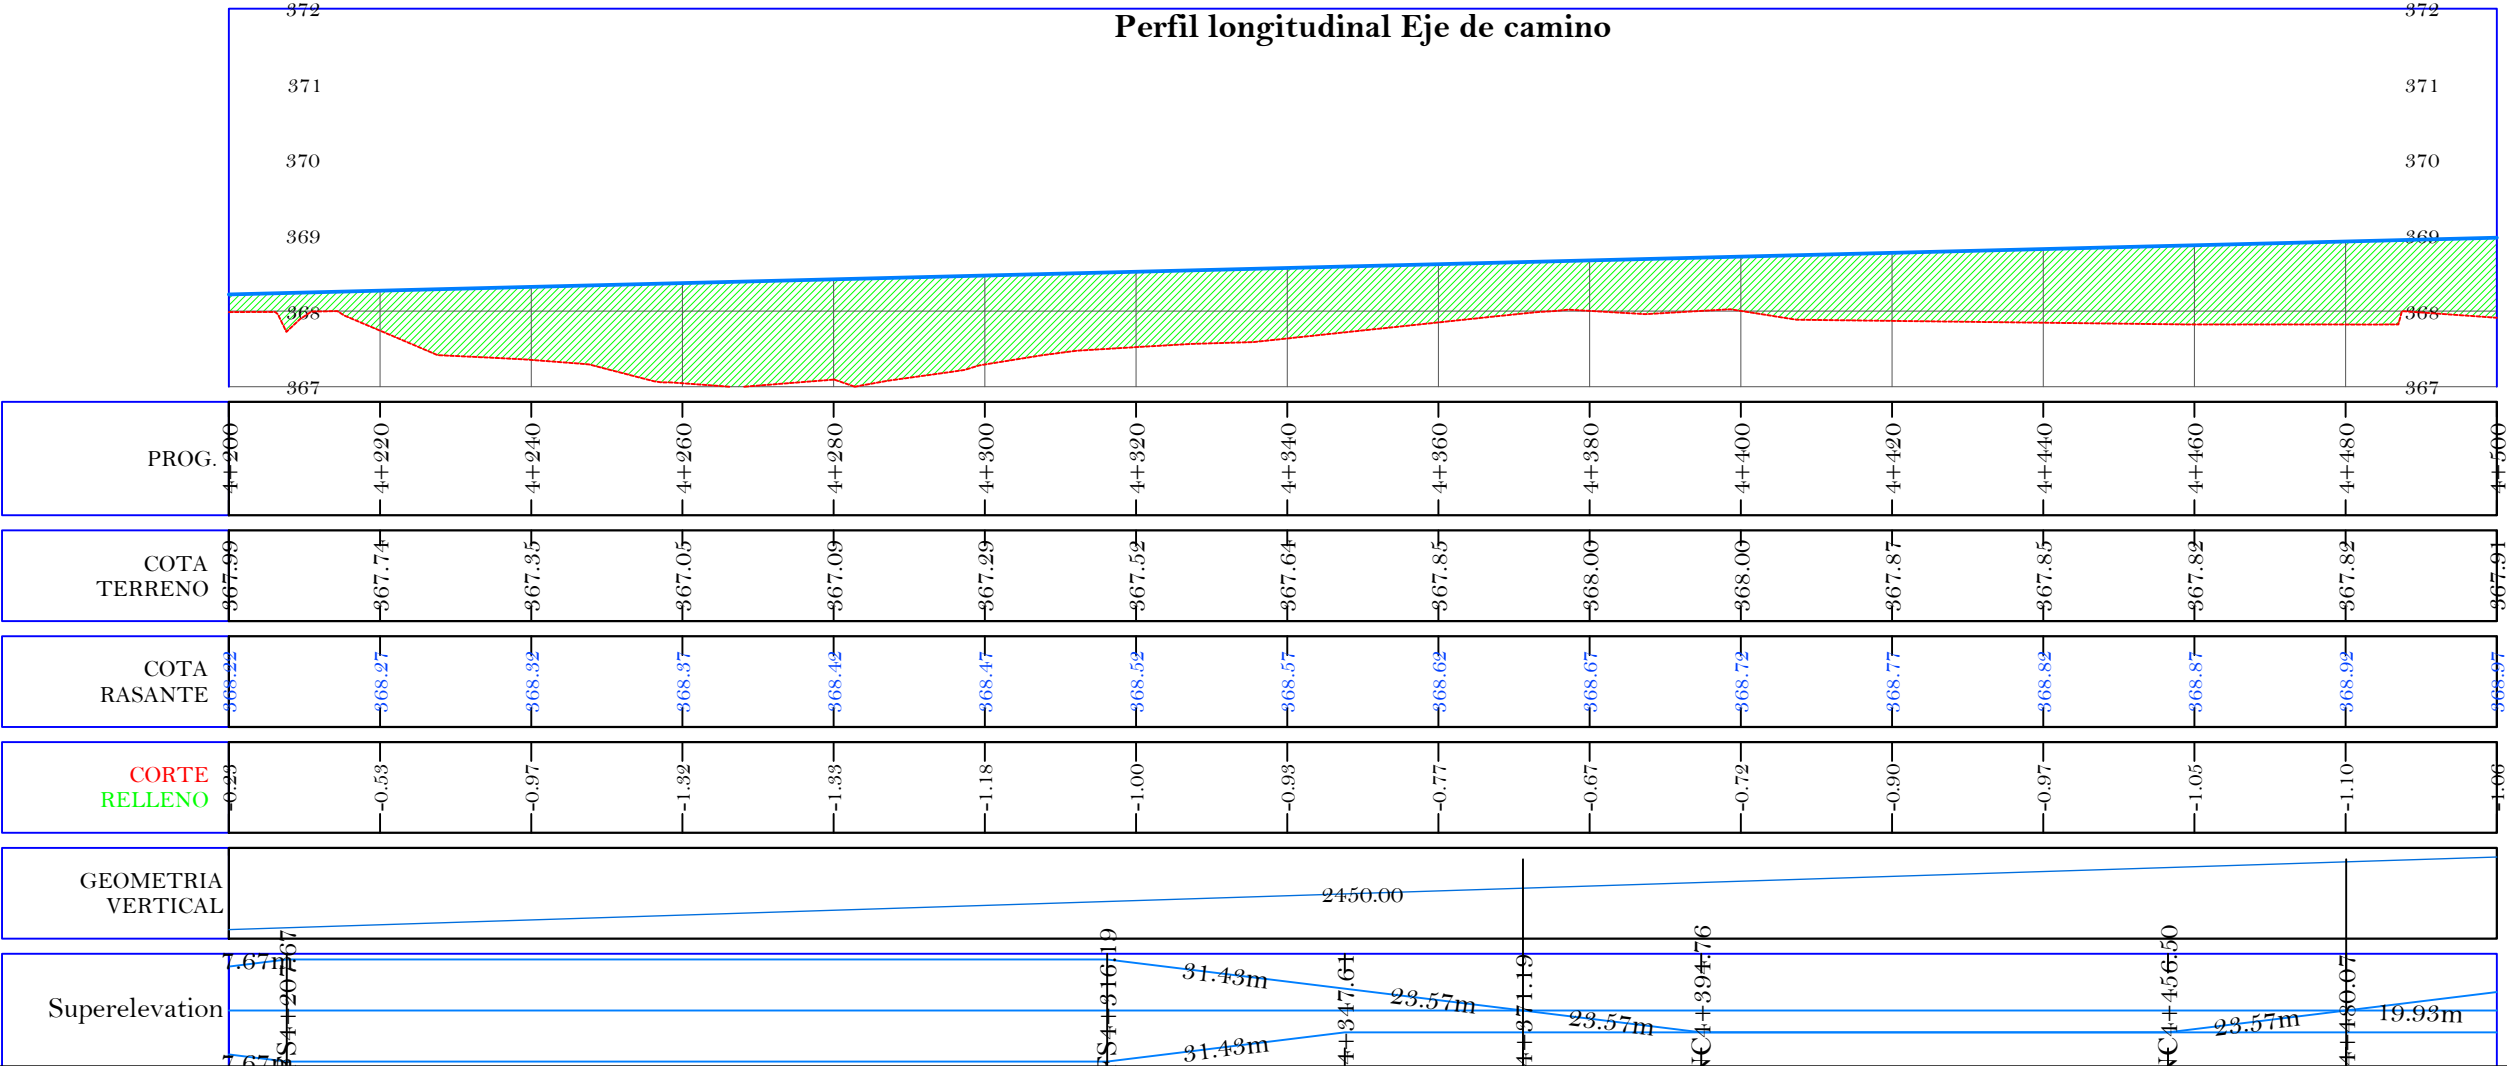

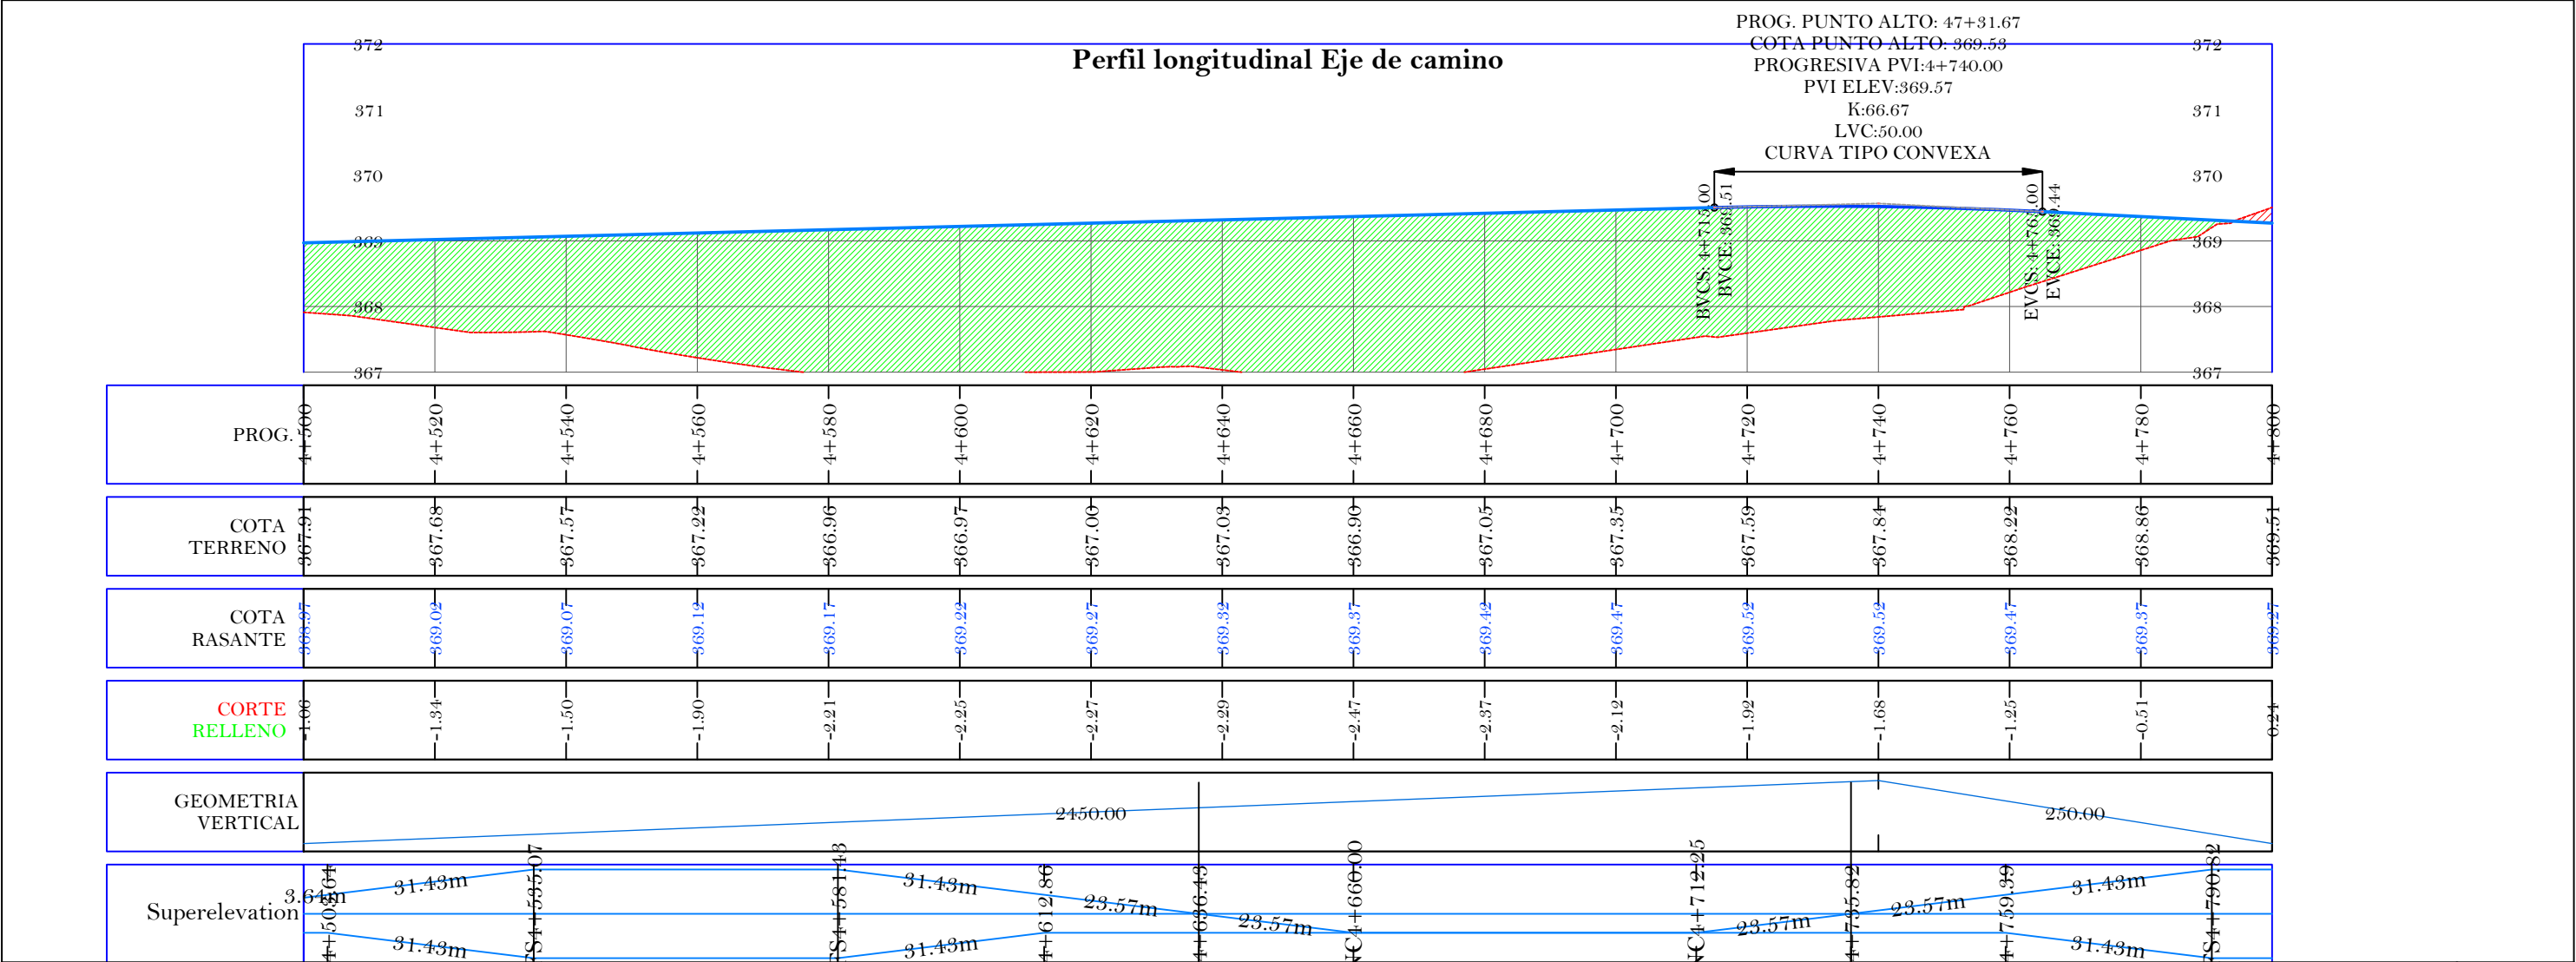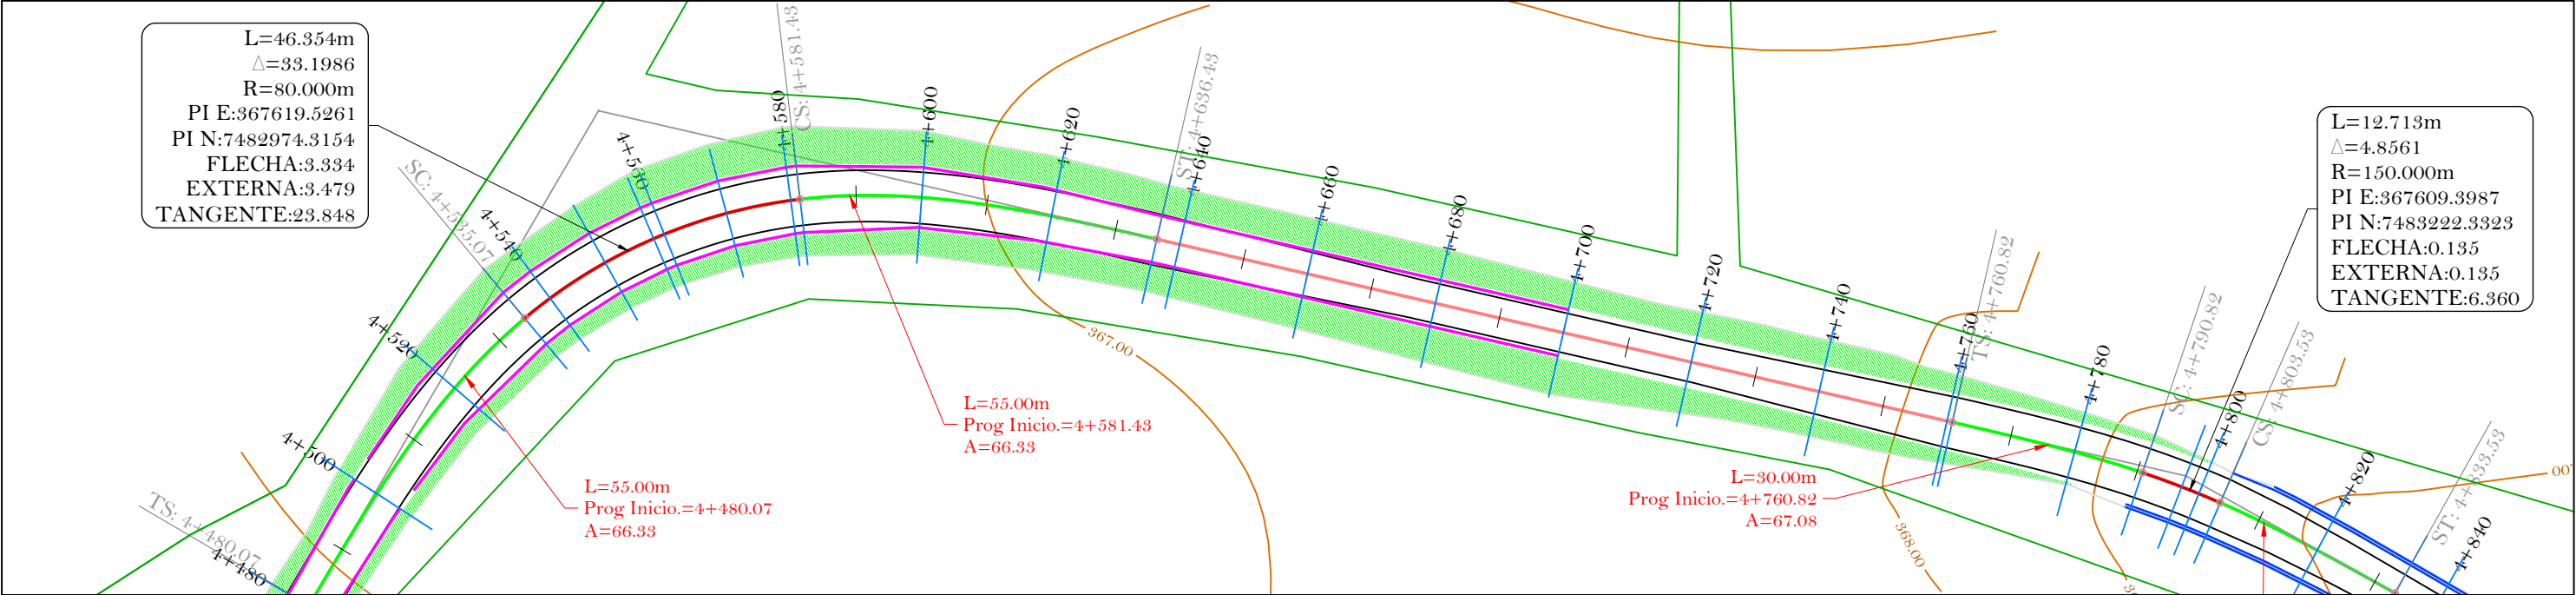


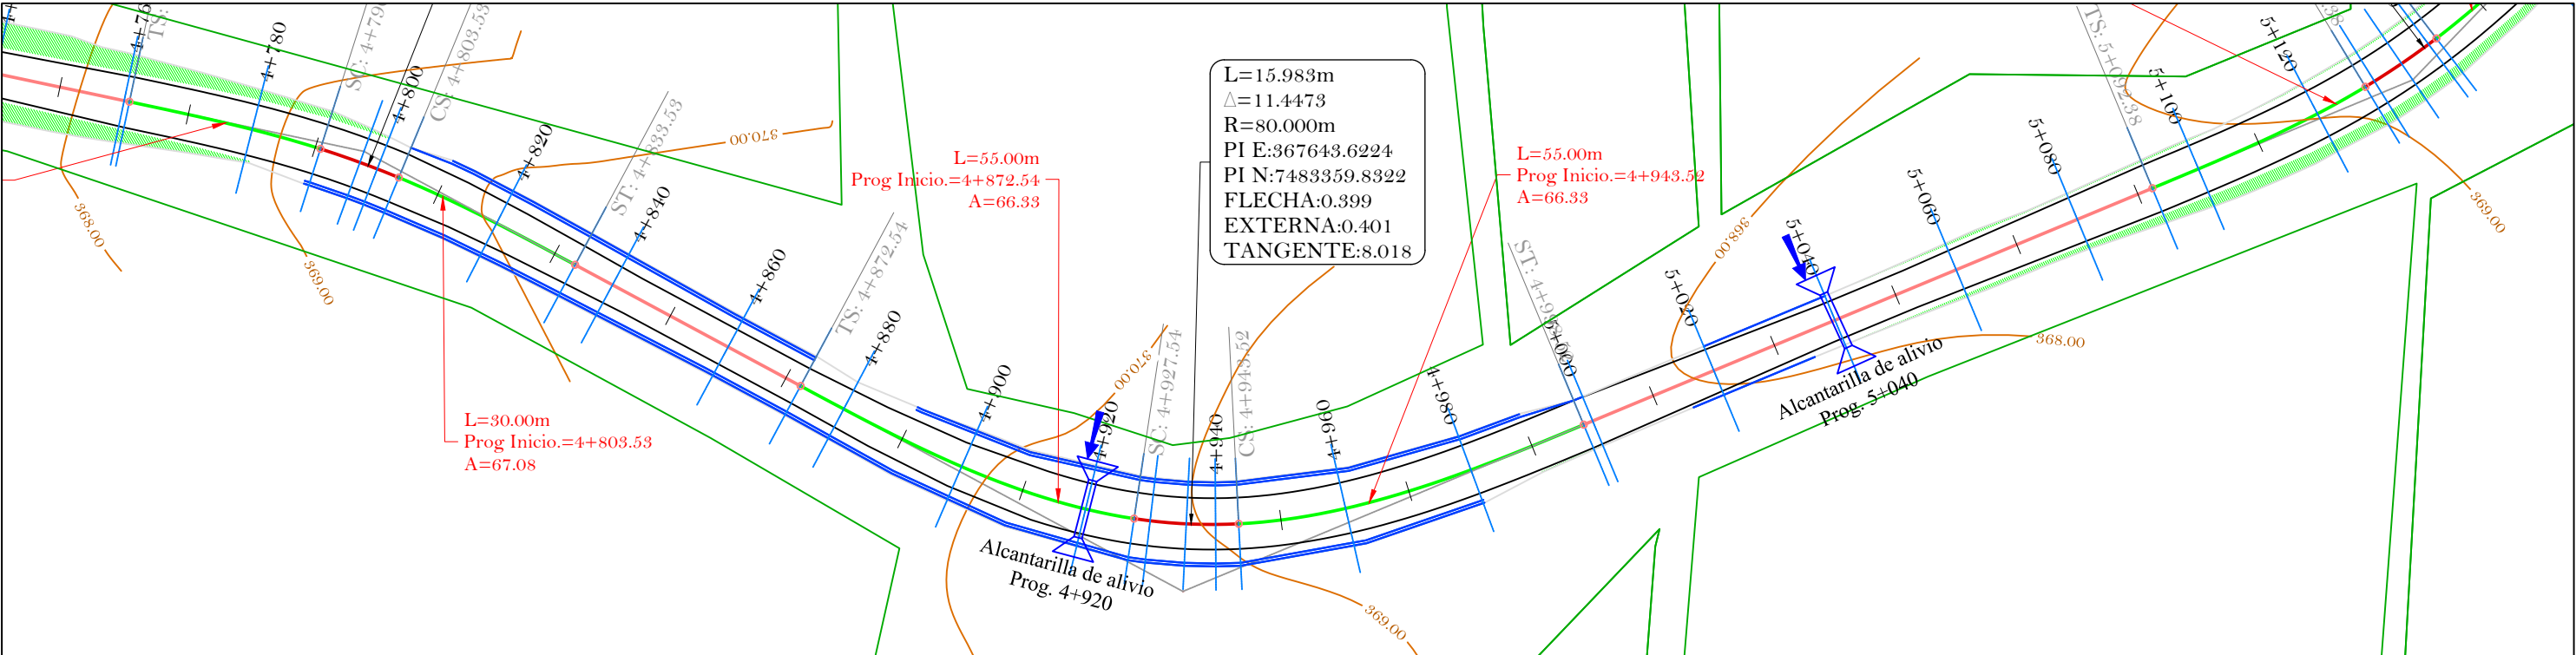


Perfil longitudinal Eje de camino

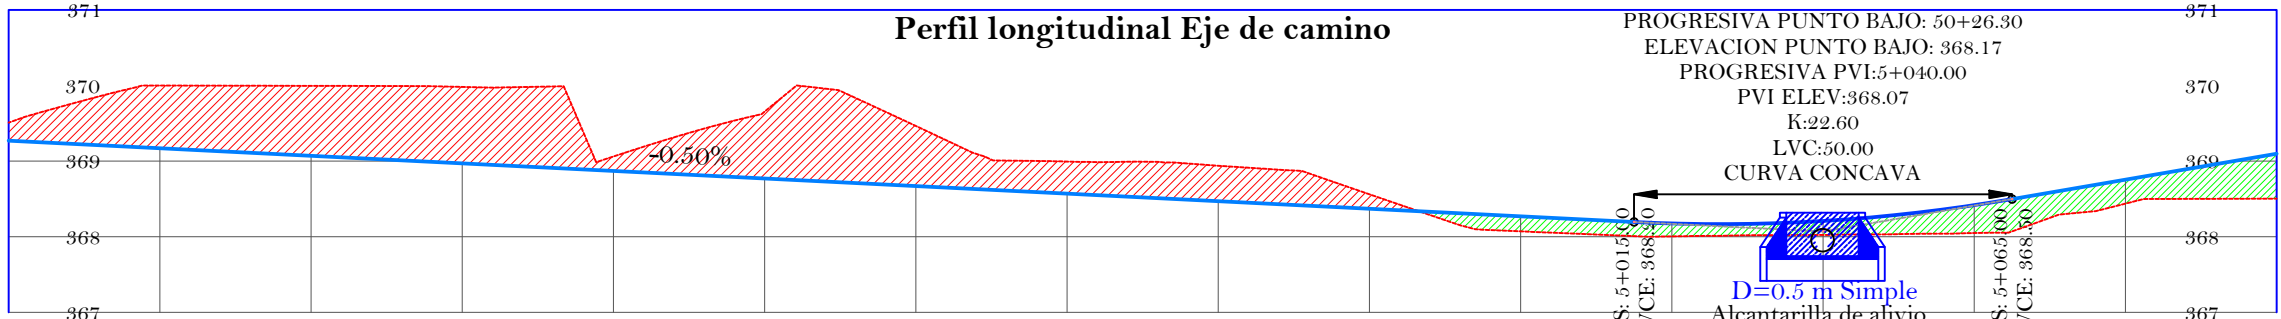

PROG.	4+800	4+820	4+840	4+860	4+880	4+900	4+920	4+940	4+960	4+980	5+000	5+020	5+040	5+060	5+080	5+100
COTA TERRENO	369.51	370.00	370.00	369.98	369.06	369.65	369.47	368.99	368.94	368.56	368.07	368.00	368.02	368.05	368.44	368.50
COTA RASANTE	369.27	369.17	369.07	368.97	368.87	368.77	368.67	368.57	368.47	368.37	368.27	368.18	368.21	368.42	368.75	368.80
CORTE RELLENO	0.24	0.83	0.93	1.01	0.19	0.88	0.80	0.42	0.47	0.19	0.20	0.17	0.18	0.37	0.32	0.59
GEOMETRIA VERTICAL																
Superelevation	3.53m	3.53m	3.53m	3.53m	3.53m	3.53m	3.53m	3.53m	3.53m	3.53m	3.53m	3.53m	3.53m	3.53m	3.53m	3.53m

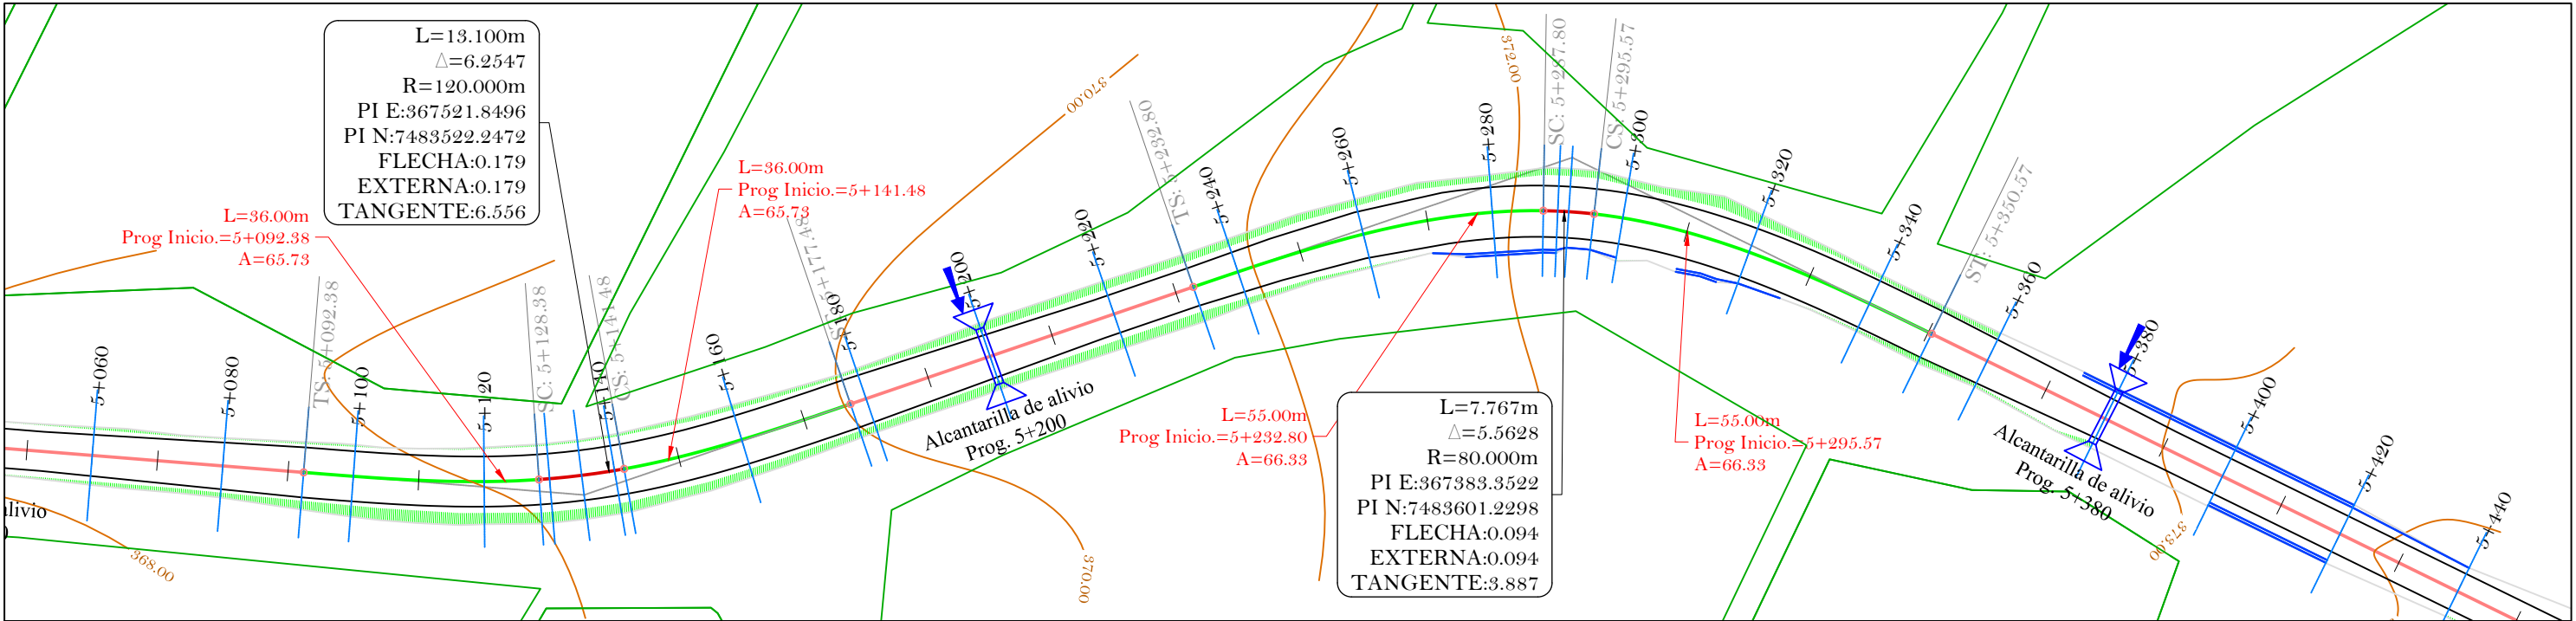

Perfil longitudinal Eje de camino

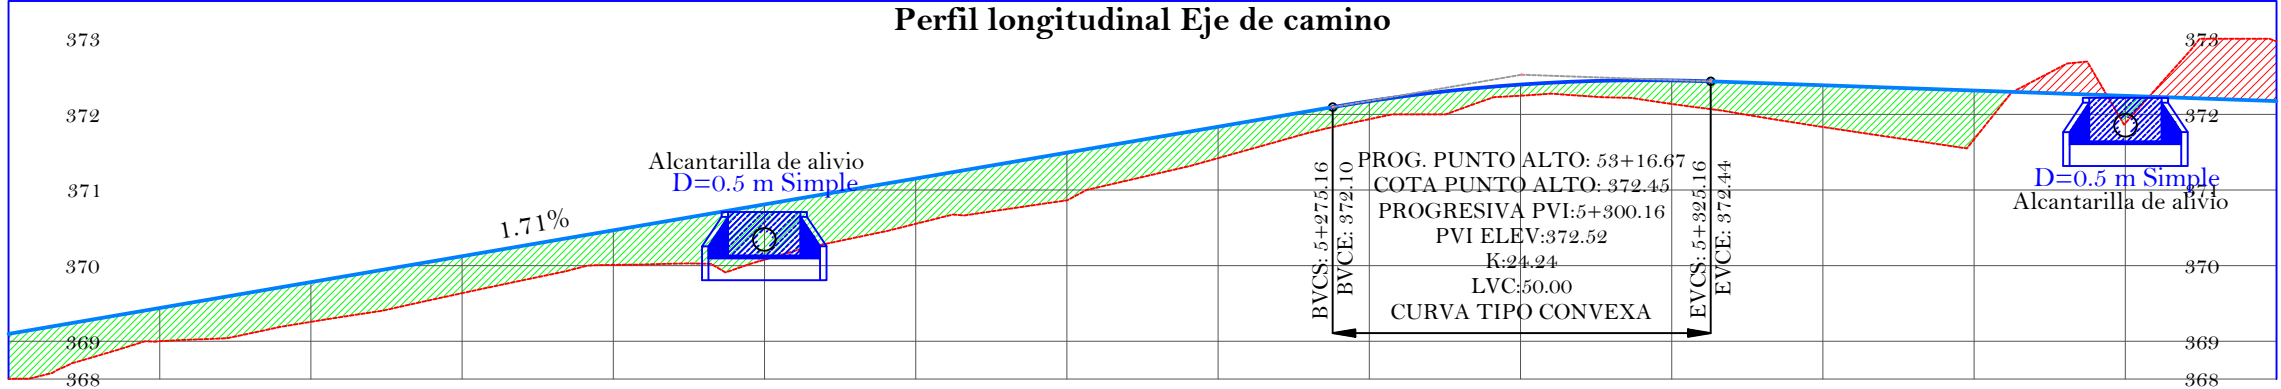

PROG.	5+100	5+120	5+140	5+160	5+180	5+200	5+220	5+240	5+260	5+280	5+300	5+320	5+340	5+360	5+380	5+400
COTA TERRENO	368.56	369.00	369.26	369.64	370.01	370.08	370.55	370.86	371.42	371.94	372.25	372.14	371.89	371.67	371.88	372.97
COTA RASANTE	369.10	369.44	369.78	370.12	370.47	370.81	371.15	371.49	371.84	372.17	372.39	372.45	372.39	372.32	372.25	372.13
CORTE RELLENO	0.54	-0.44	-0.53	-0.49	-0.46	-0.73	-0.60	-0.63	-0.42	-0.24	-0.15	-0.31	-0.55	-0.64	-0.36	0.79
GEOMETRIA VERTICAL																
Superelevation																

