




6.2 PROYECTO ARQUITECTÓNICO

PLANIMETRÍA ESC: 1.200

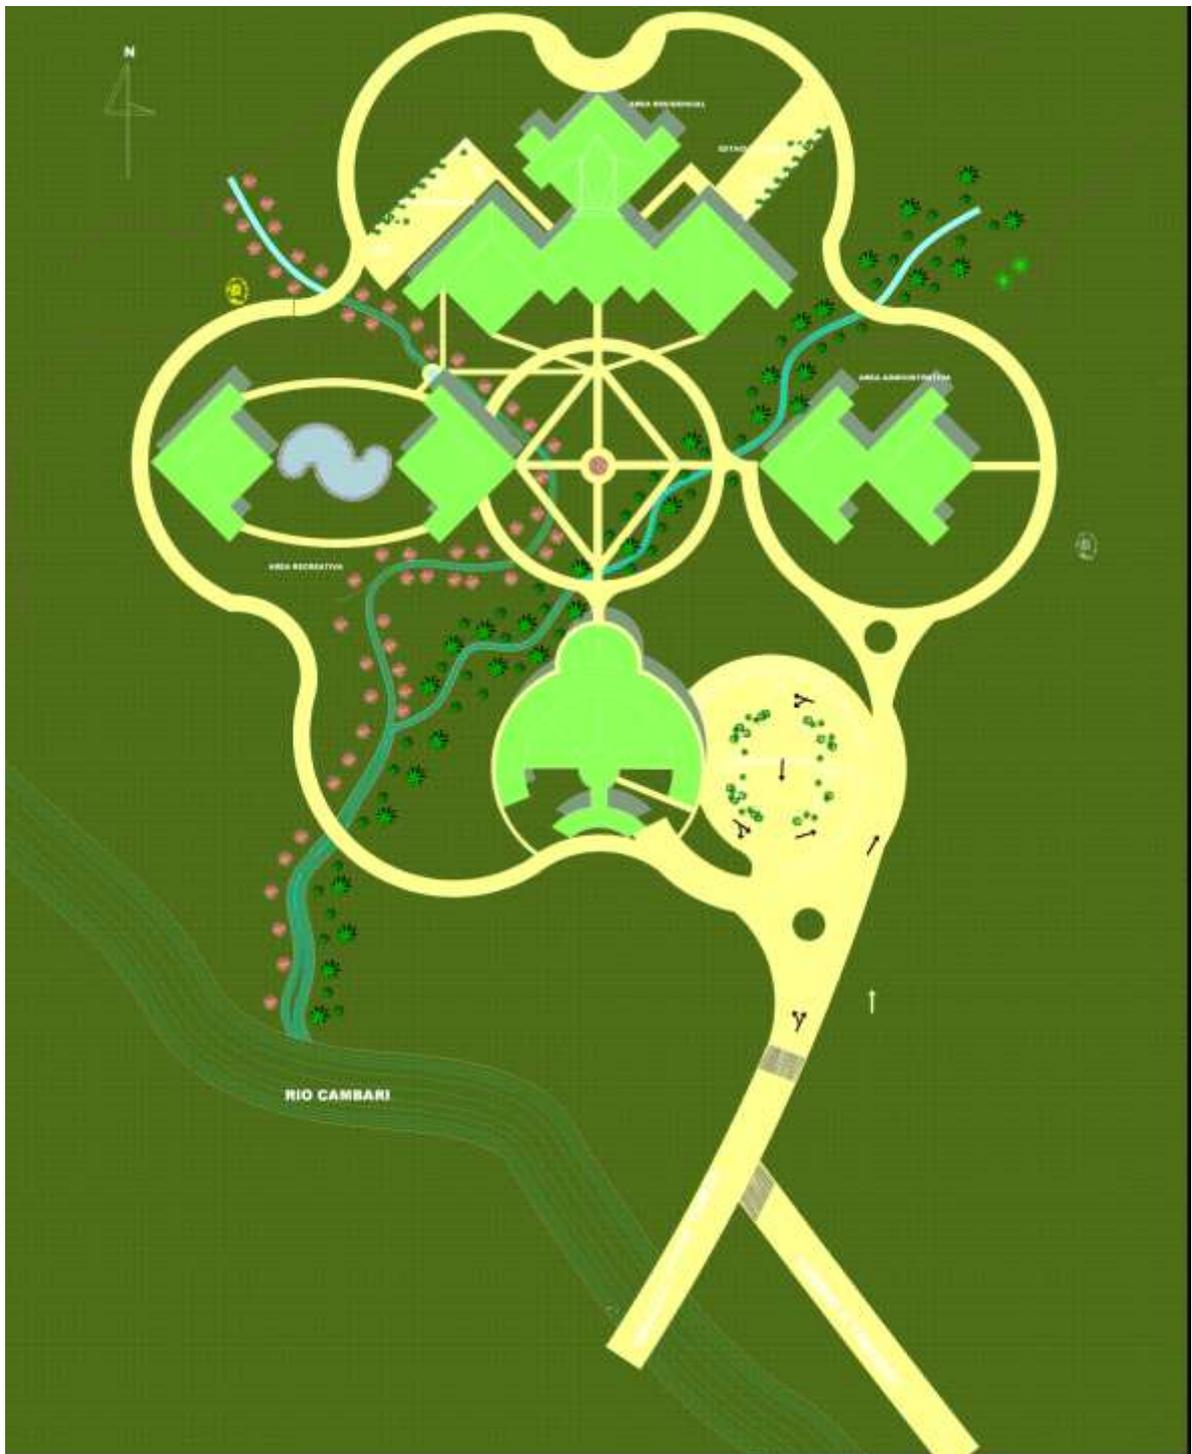

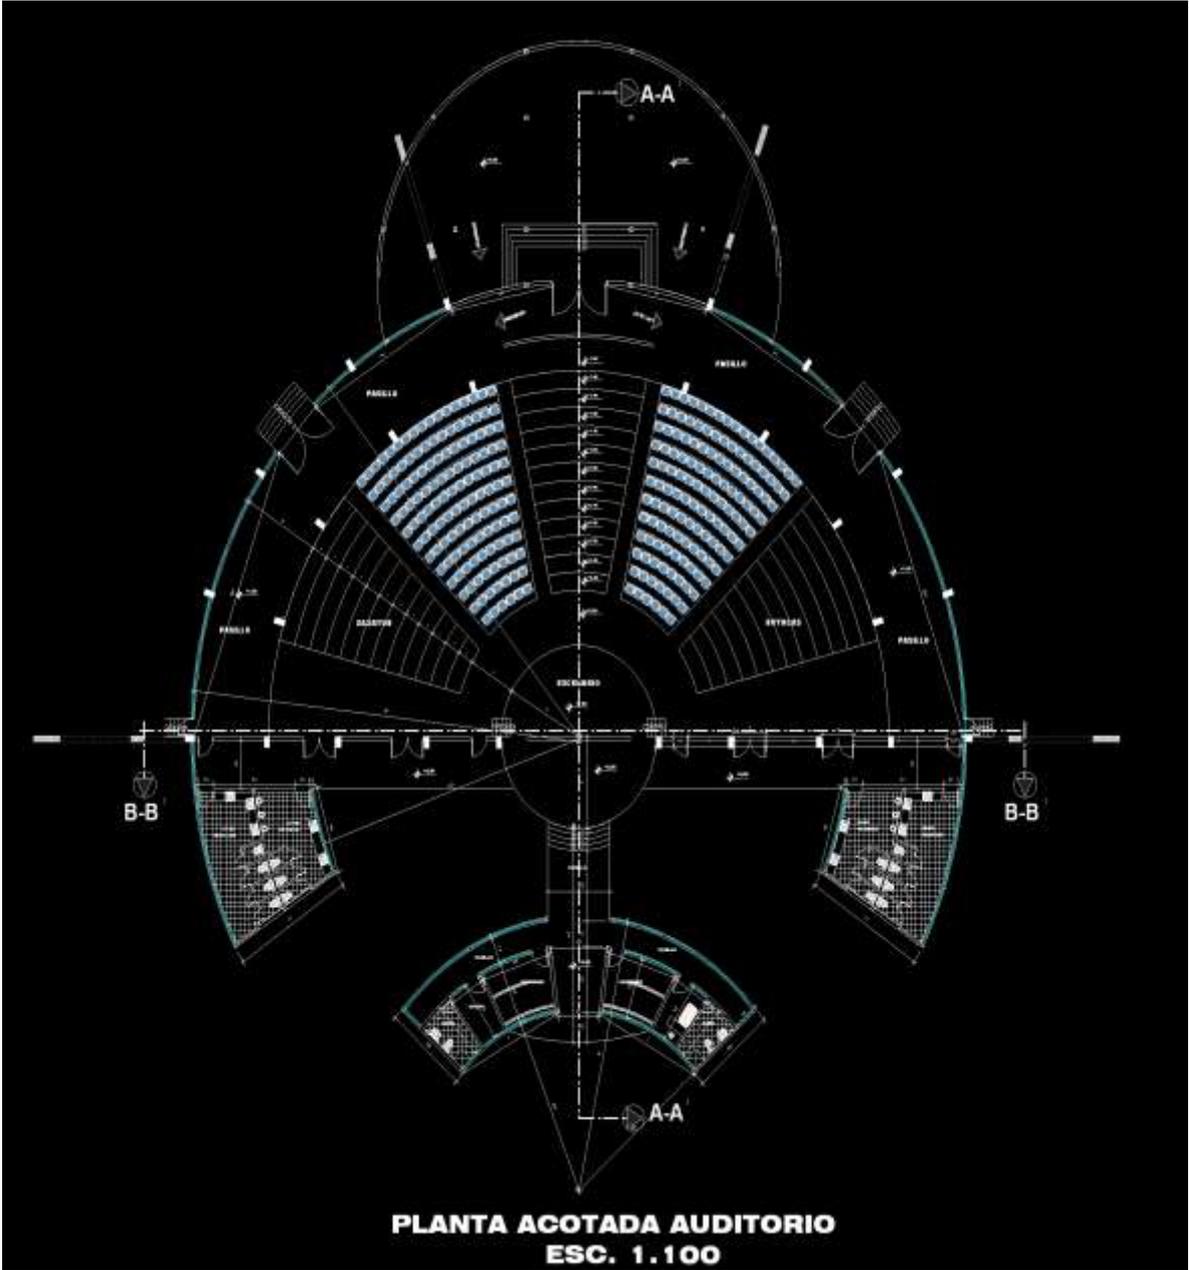

PLANTA ACOTADA AUDITORIO
ESC. 1.100

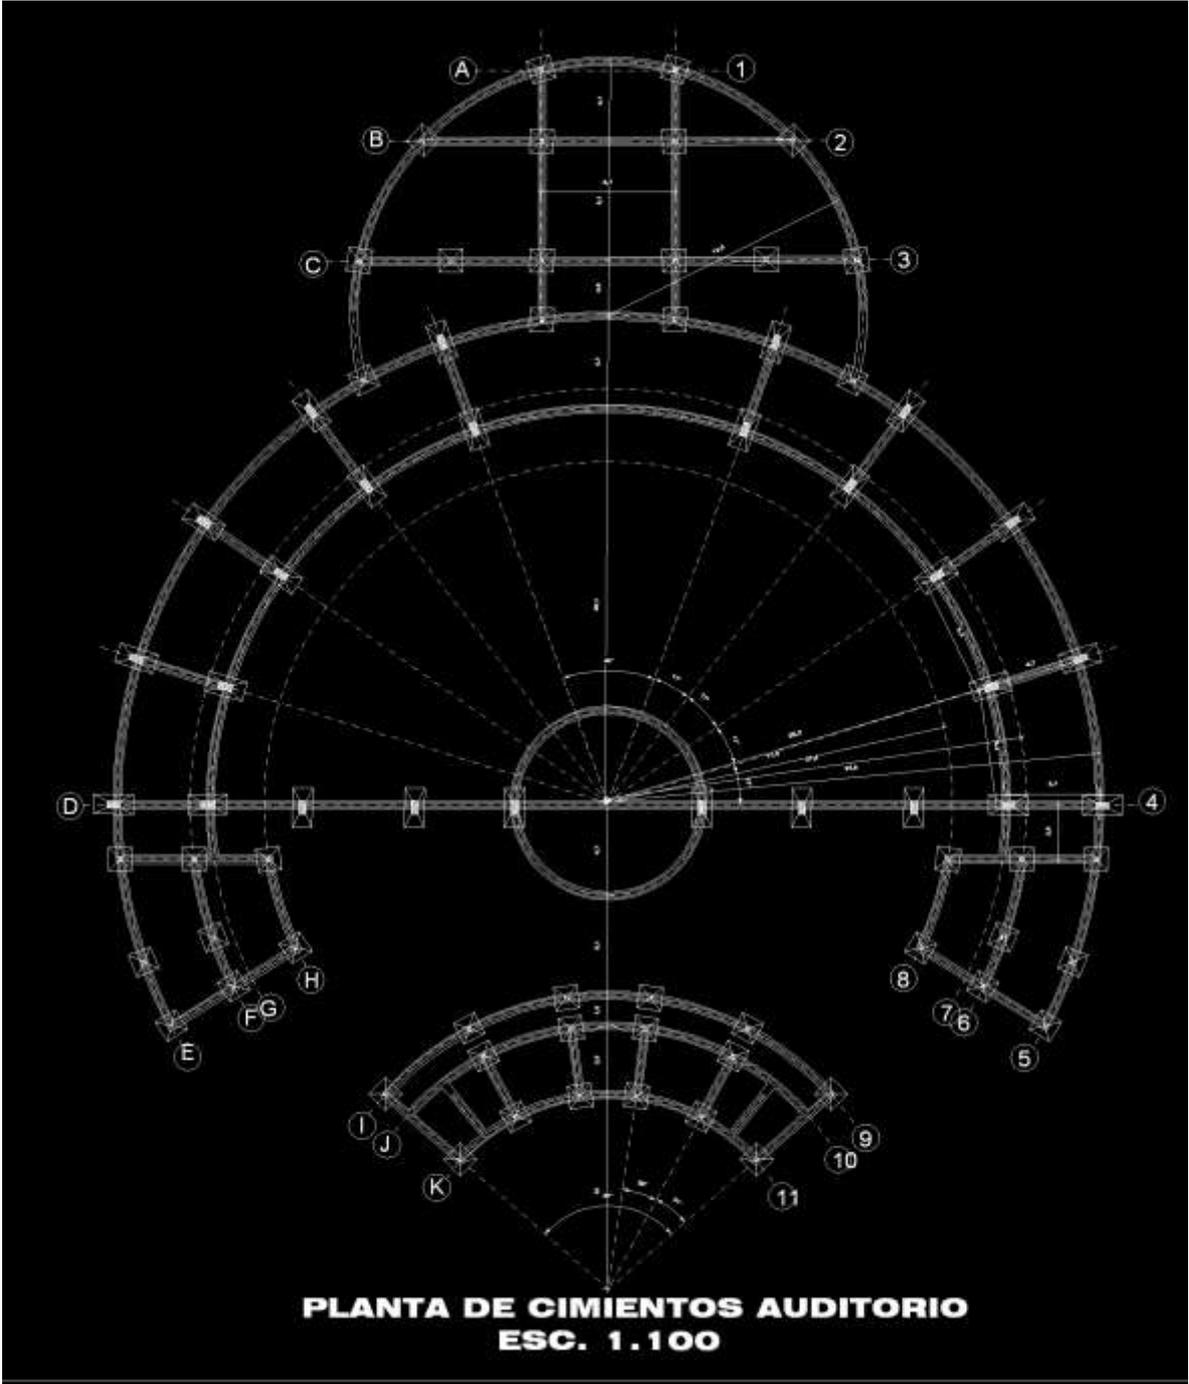



CORTE A-A AUDITORIO

ESC.1:100



CORTE B-B AUDITORIO

ESC.1:100



FACHADA LATERAL AUDITORIO

ESC.1.100



FACHADA PRINCIPAL AUDITORIO

ESC.1.100



FACHADA PRINCIPAL AREA RESIDENCIAL

ESC.1.100



FACHADA LATERAL AREA RESIDENCIAL

ESC.1.100



FACHADA PRINCIPAL AREA RECREATIVA

ESC.1.100



FACHADA LATERAL AREA RECREATIVA

ESC.1.100



FACHADA LATERAL AREA ADMINISTRATIVA

ESC.1.100



FACHADA PRINCIPAL AREA ADMINISTRATIVA

ESC.1.100



PLANTA RESIDENCIAL ACOTADA ESC. 1:100



PLANTA ACOTADA AREA DE EXPOSICION ESC. 1:100

PERSPECTIVAS DEL PROYECTO



VISTA SUDESTE



VISTA SUR



VISTA NORESTE



VISTA SUDOESTE



VISTA NOROESTE