



4.7. PLANOS ARQUITECTONICOS

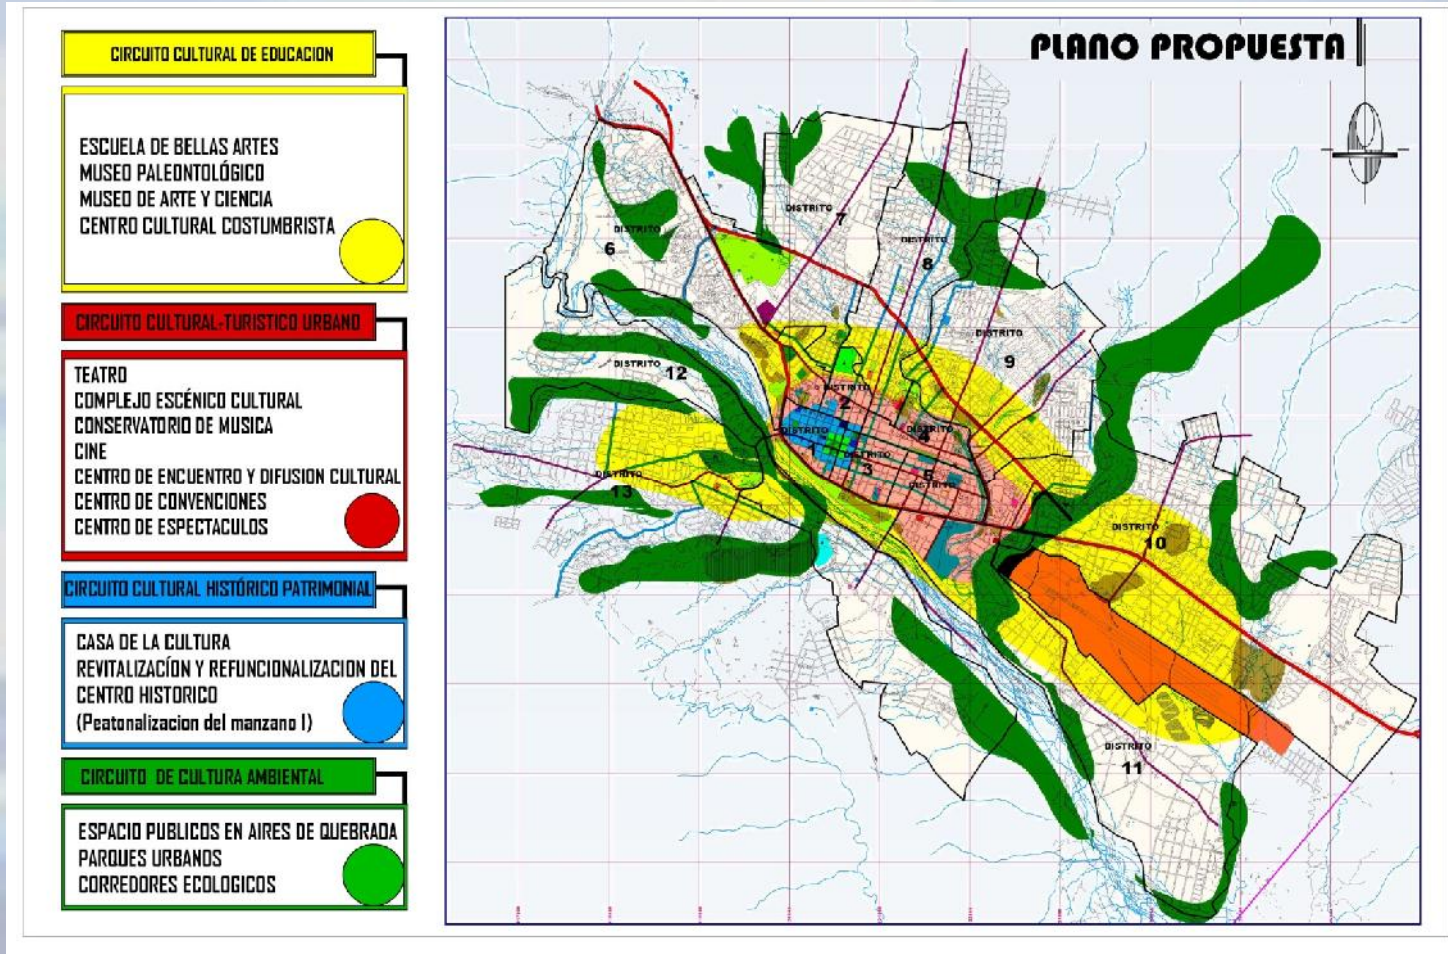

PROPUESTA URBANA

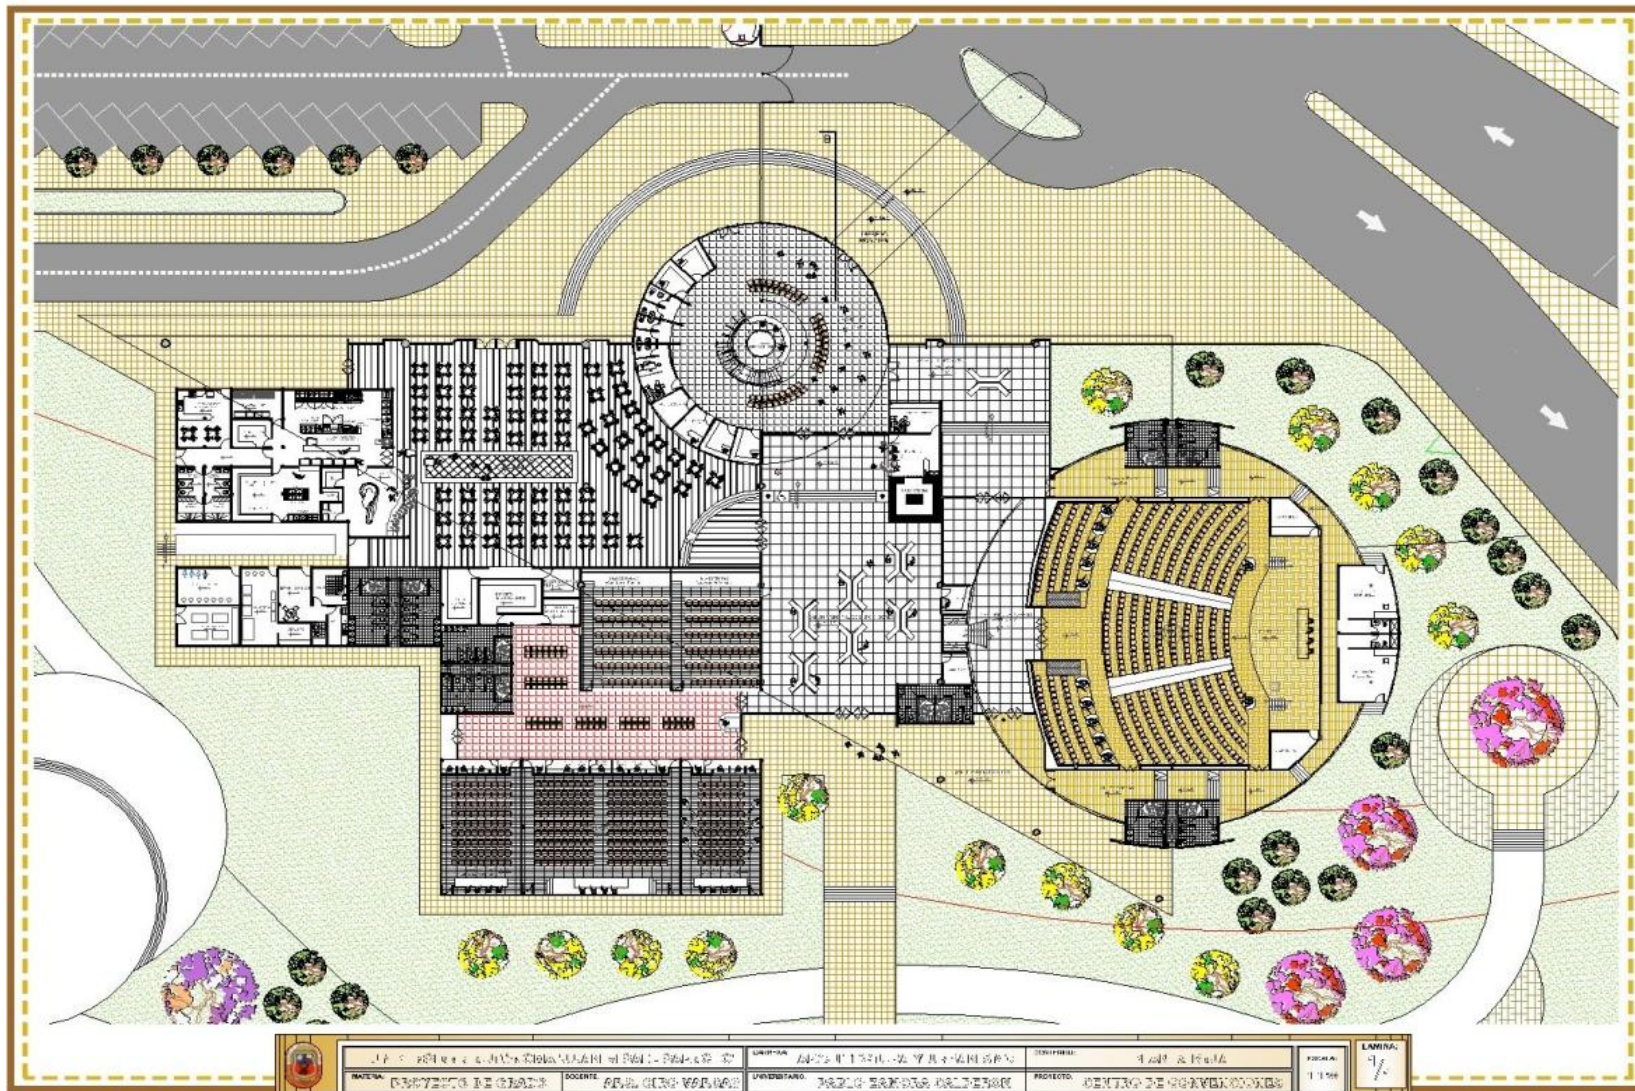


PLANTA BAJA

CENTRO DE CONVENCIONES

Created with


 **nitro**PDF[®] professional

download the free trial online at nitropdf.com/professional

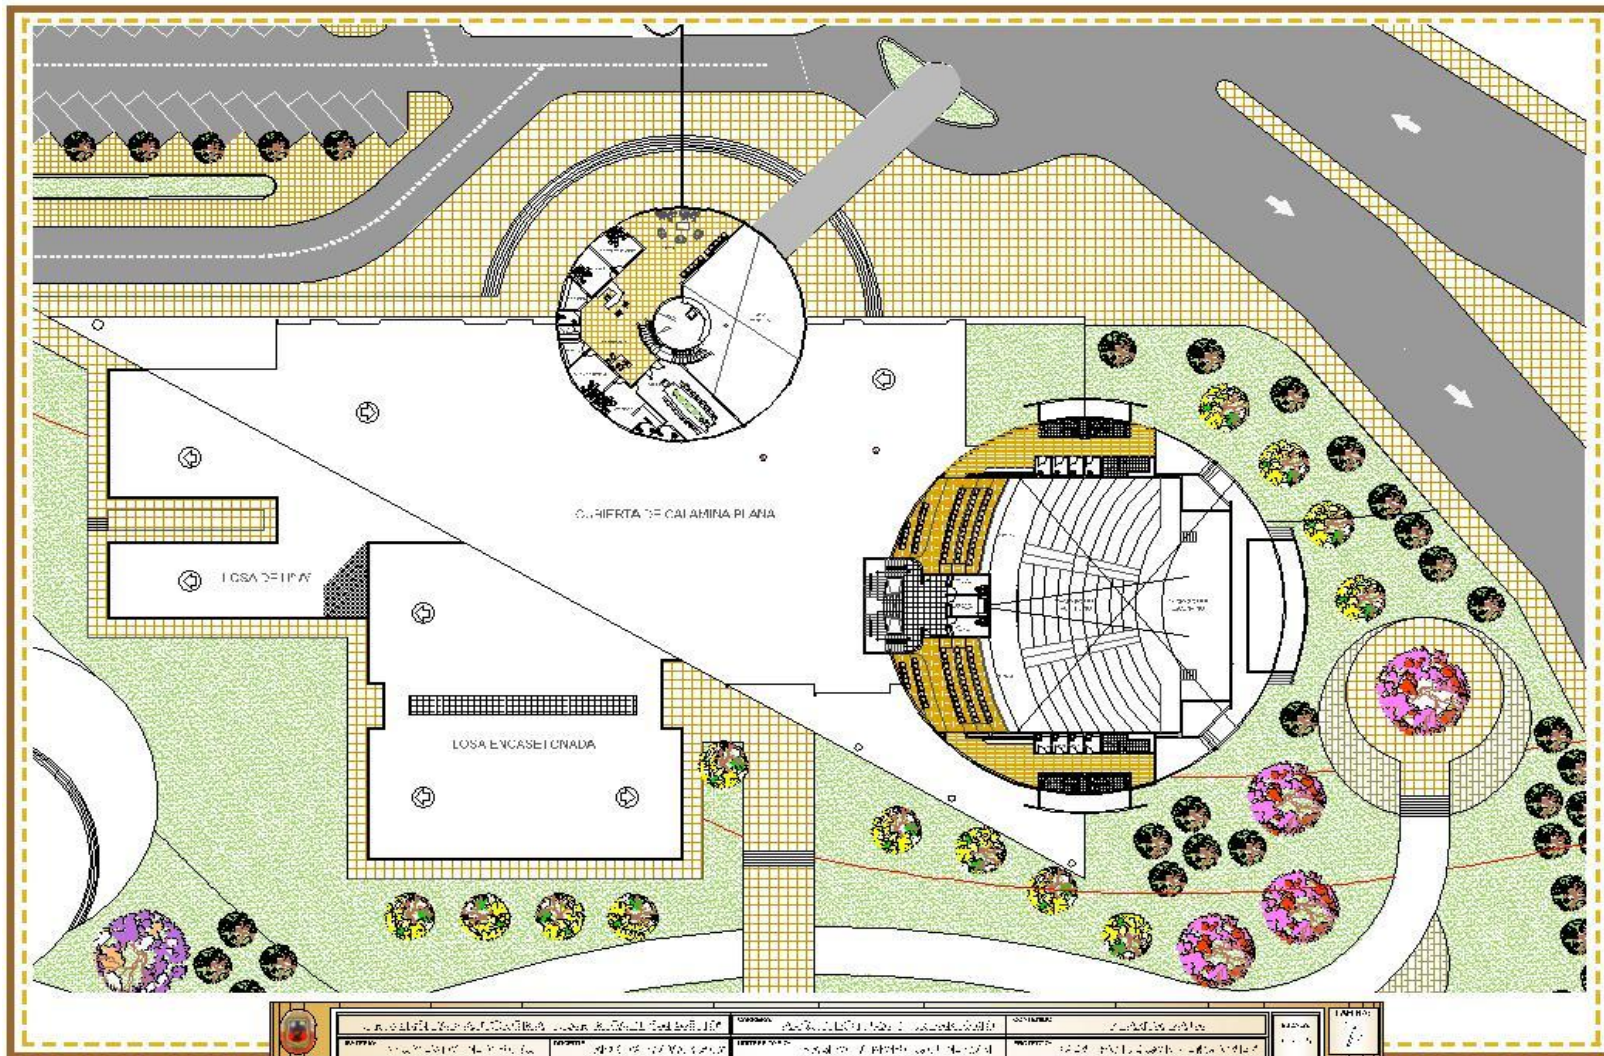


PLANTA ALTA

CENTRO DE CONVENCIONES

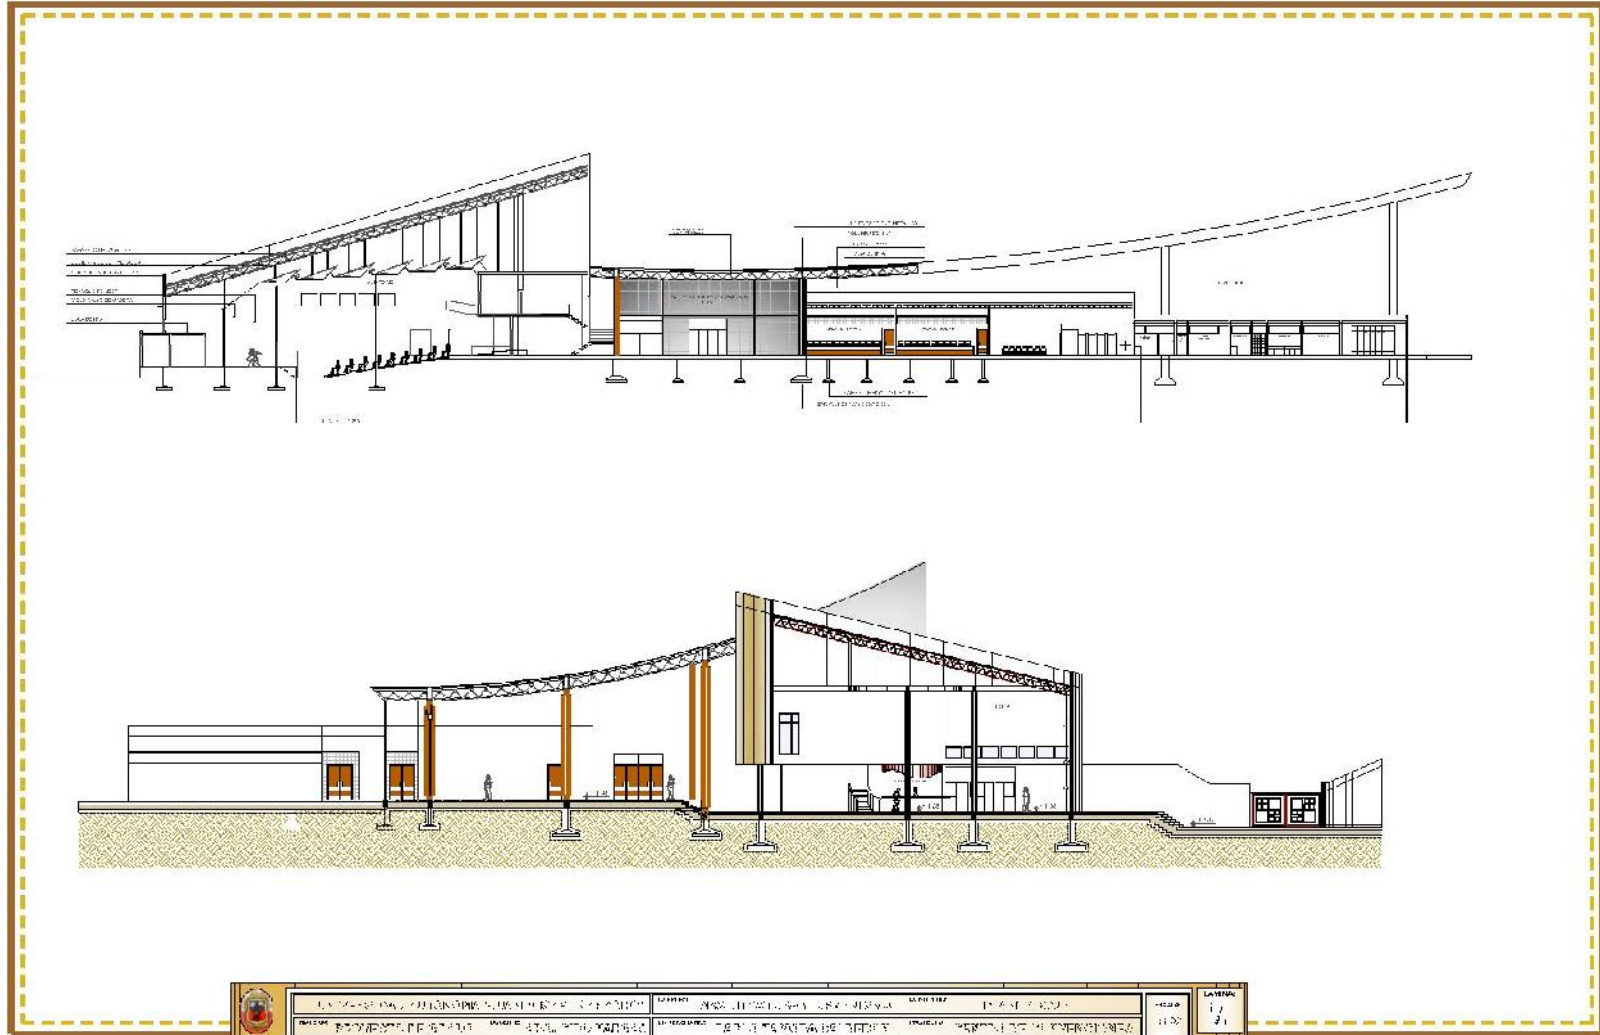

CORTES

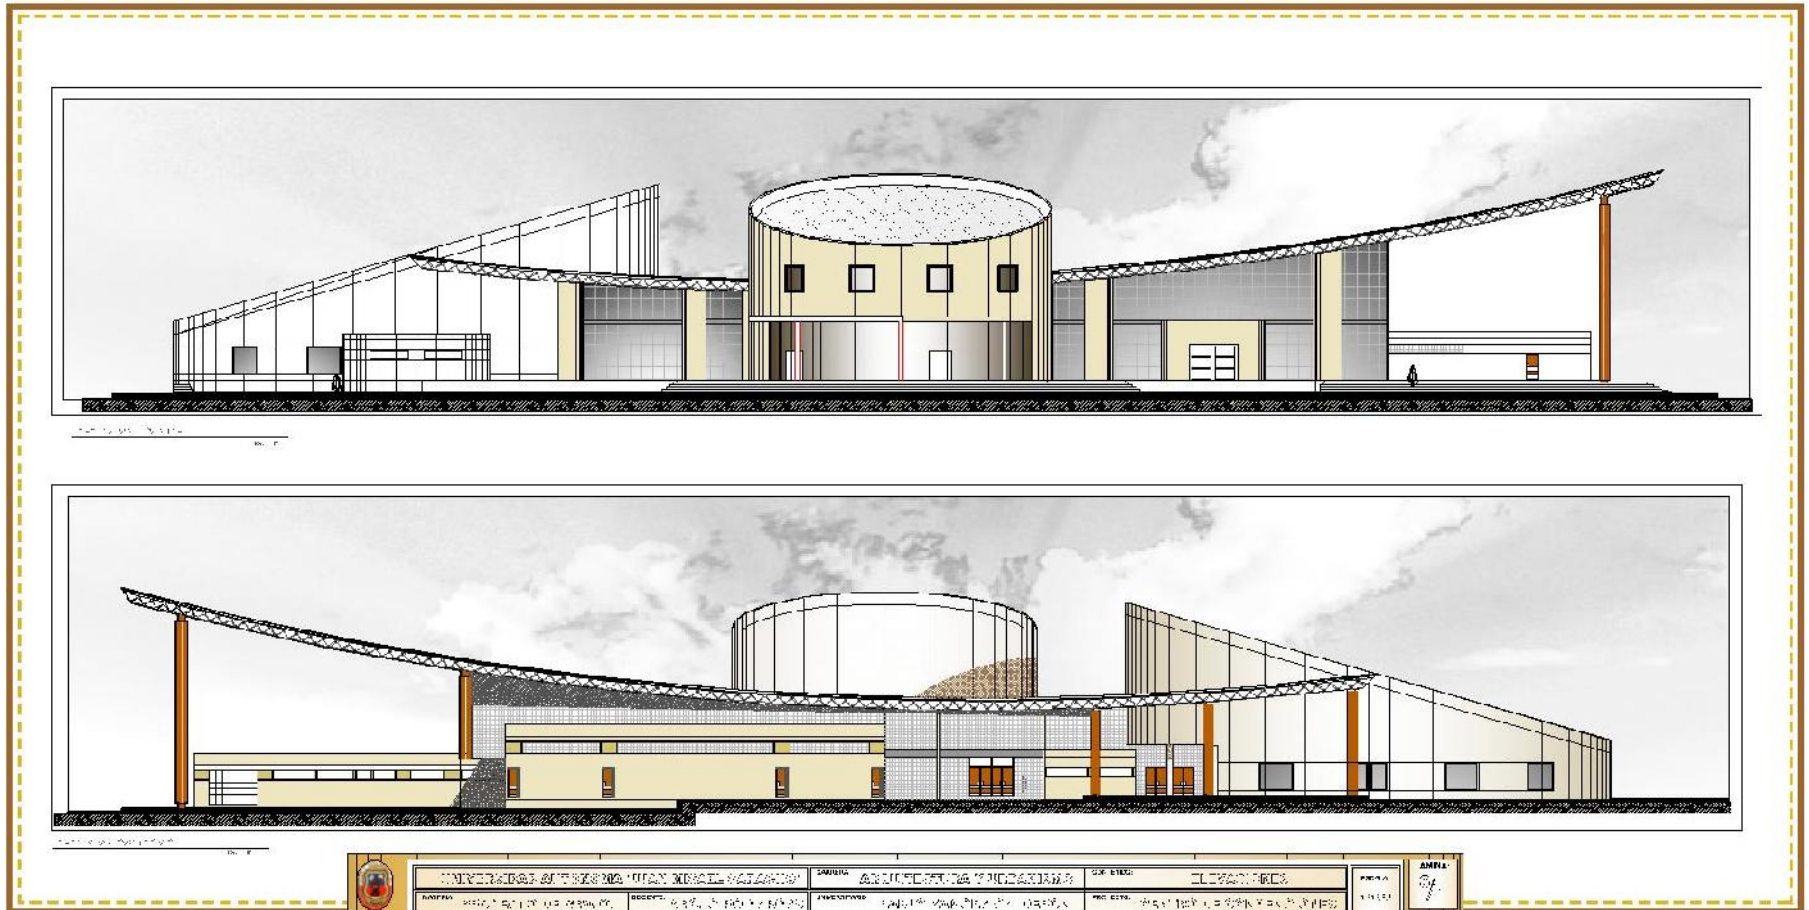

ELEVACIONES

CENTRO DE CONVENCIONES

Created with

 **nitro**PDF[®] professional

download the free trial online at nitropdf.com/professional

