






**01 - Planta Baja Acotado**  
1 : 100

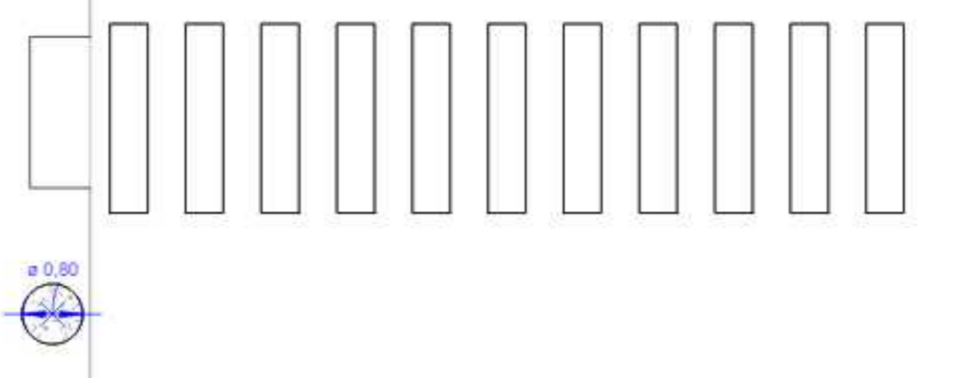

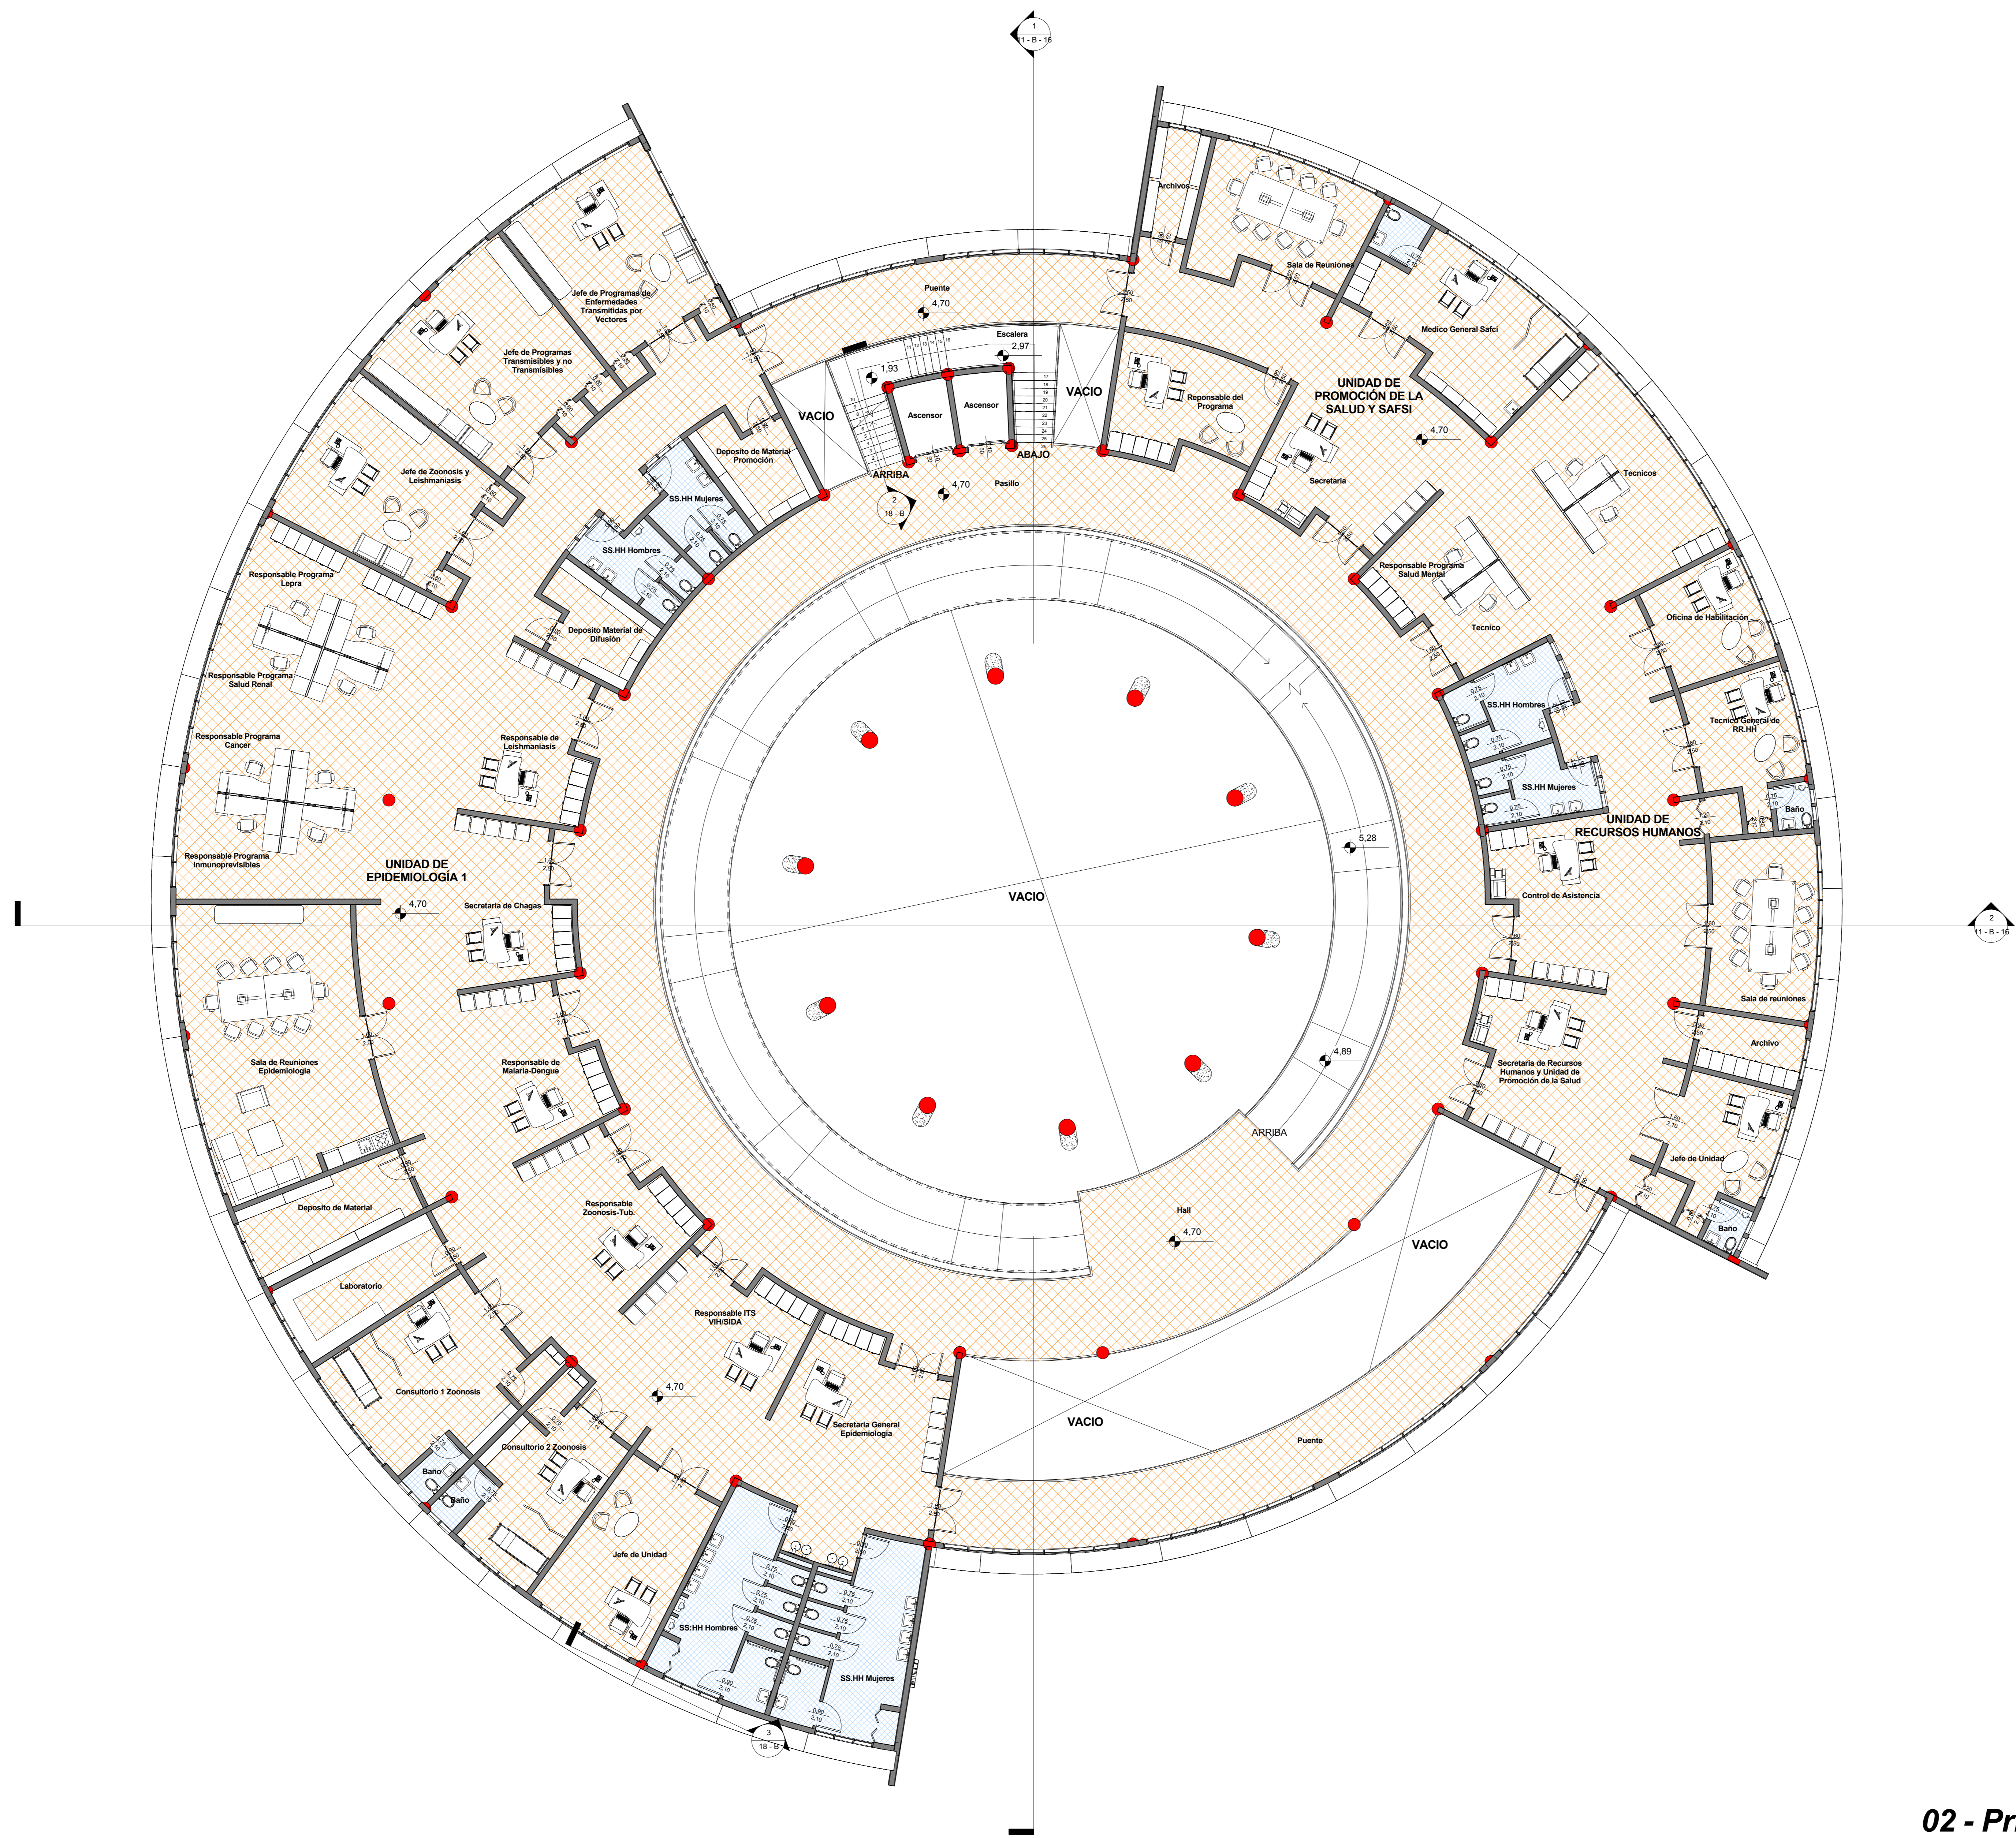

02 - Primer Piso  
1 : 100

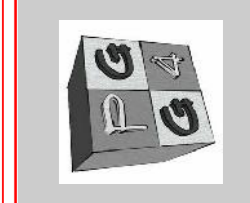

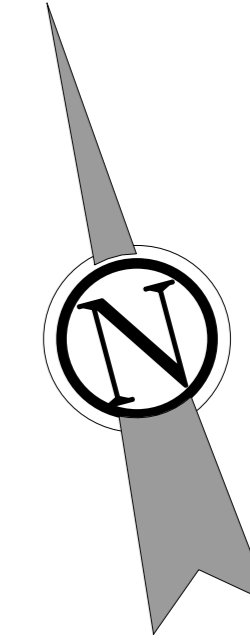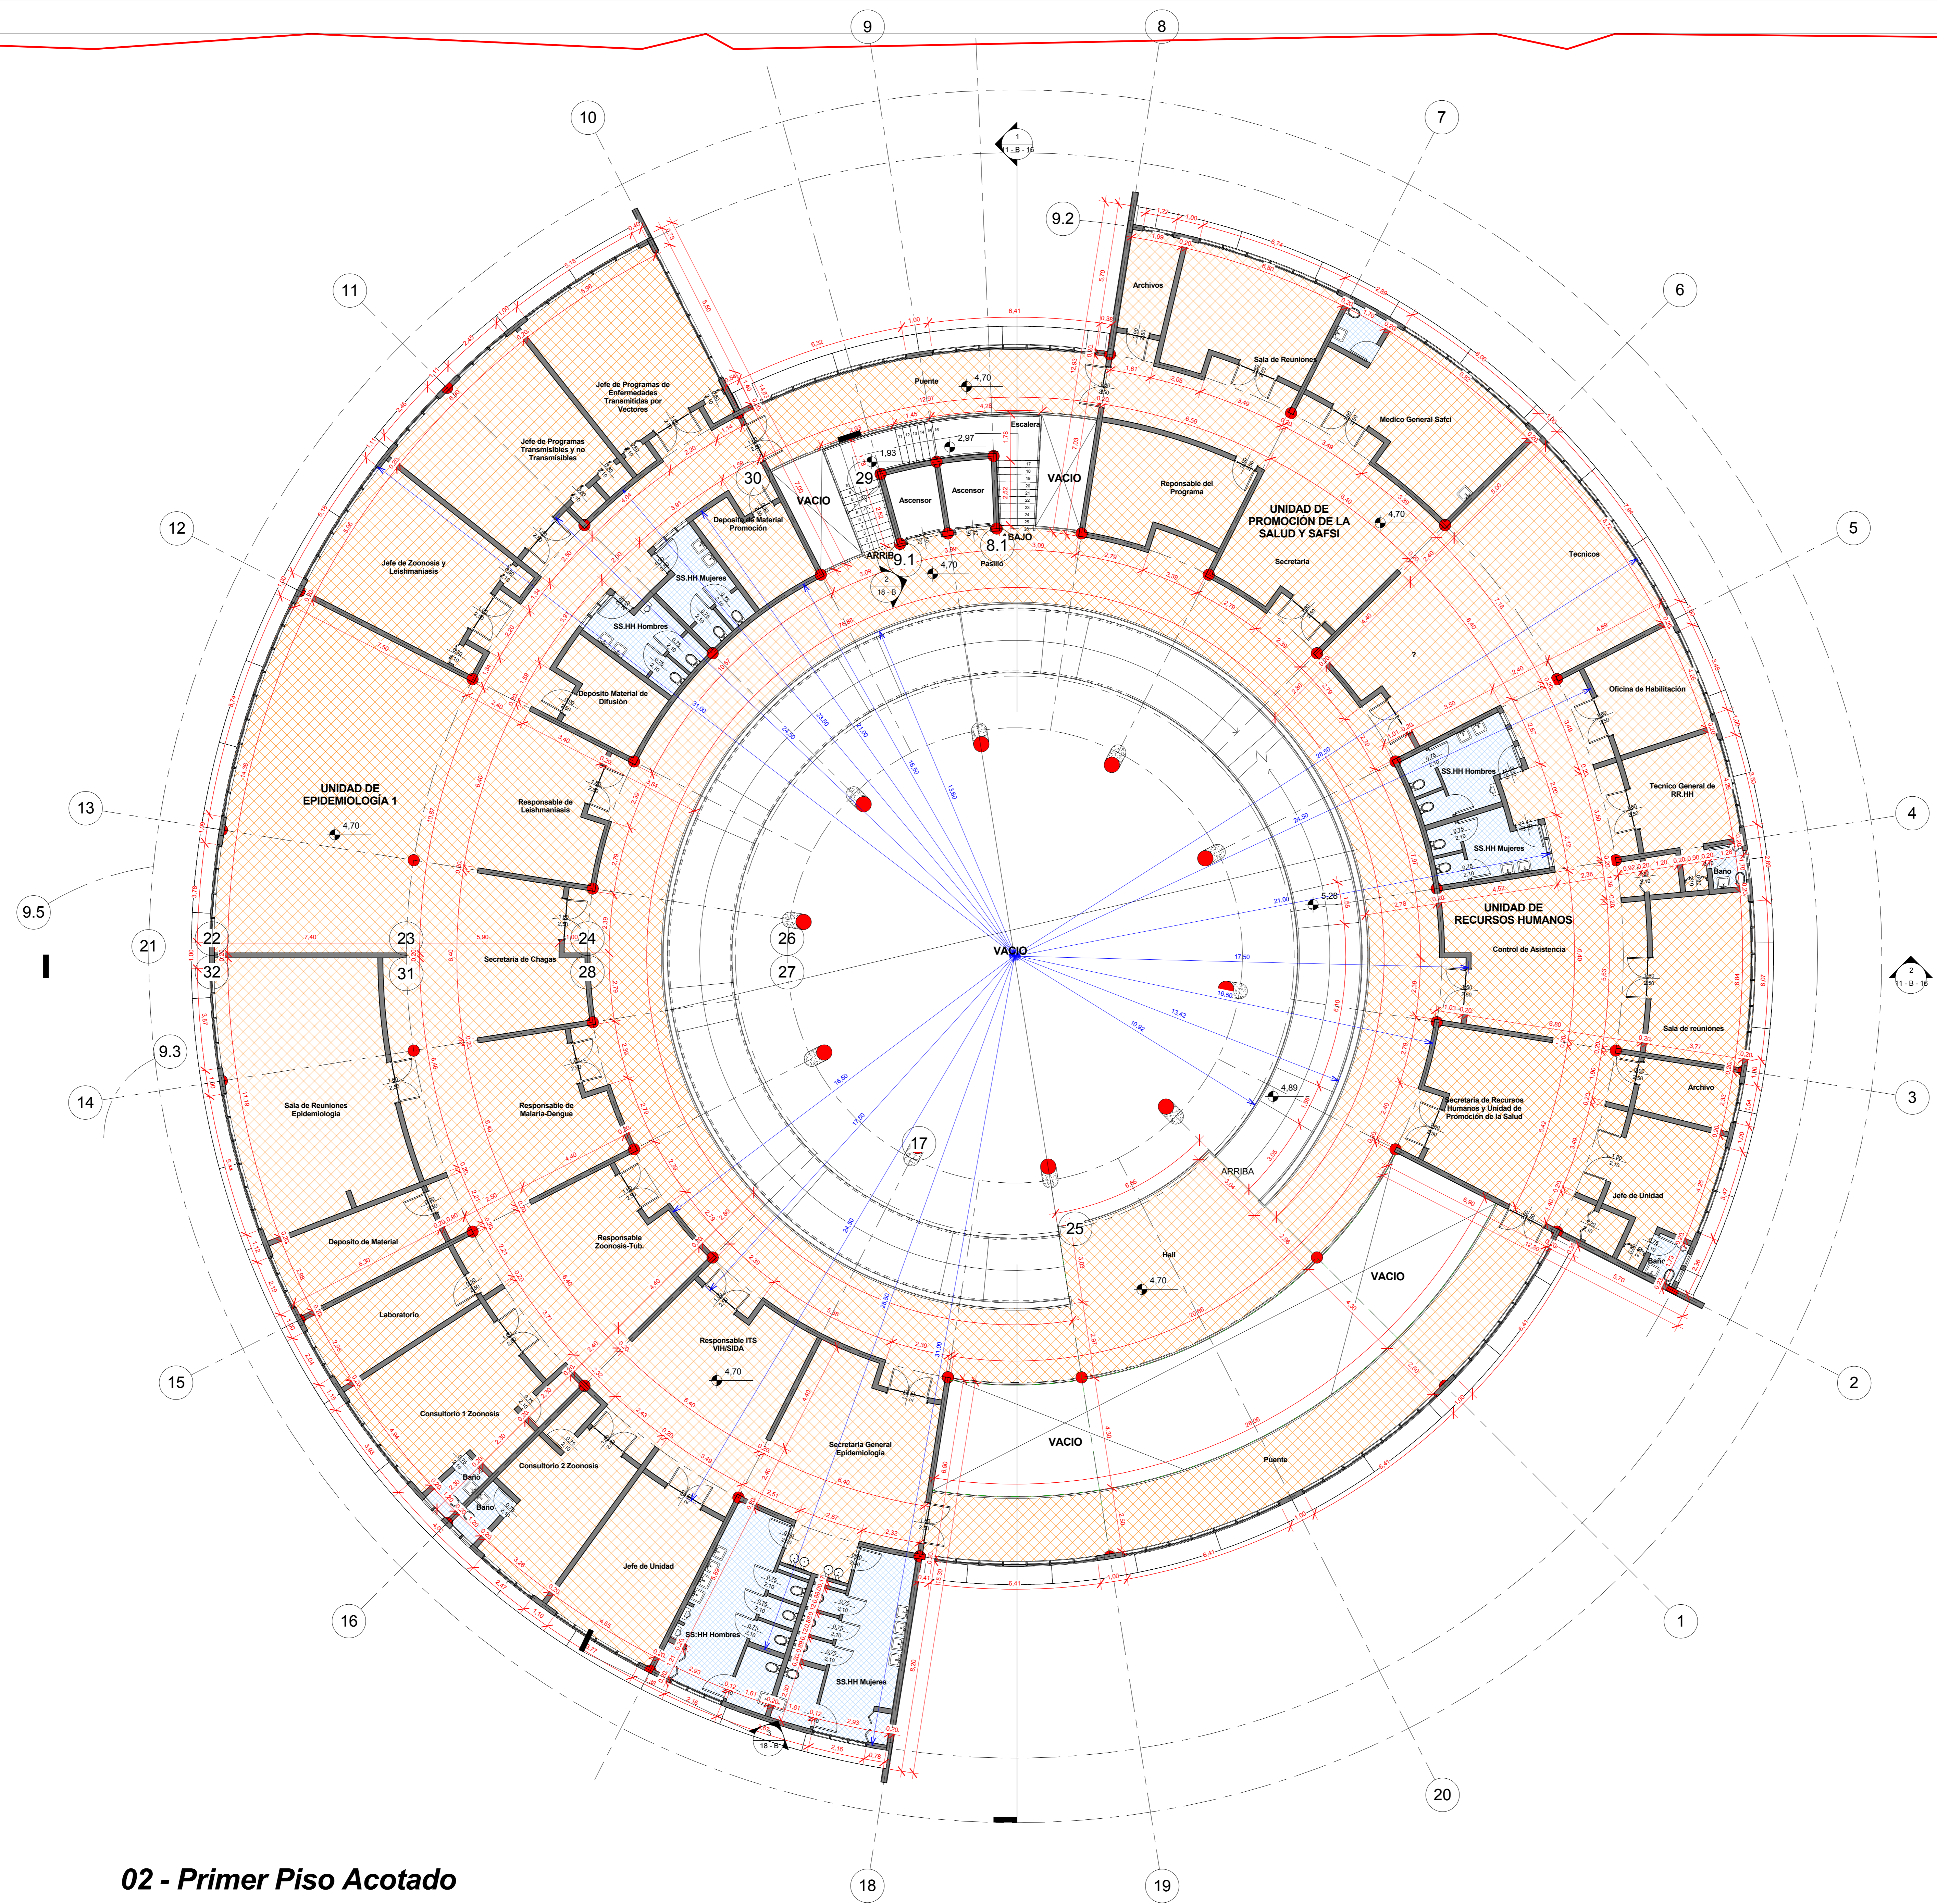

**02 - Primer Piso Acotado**  
1 : 100

