



03 - Segundo Piso


1 : 100

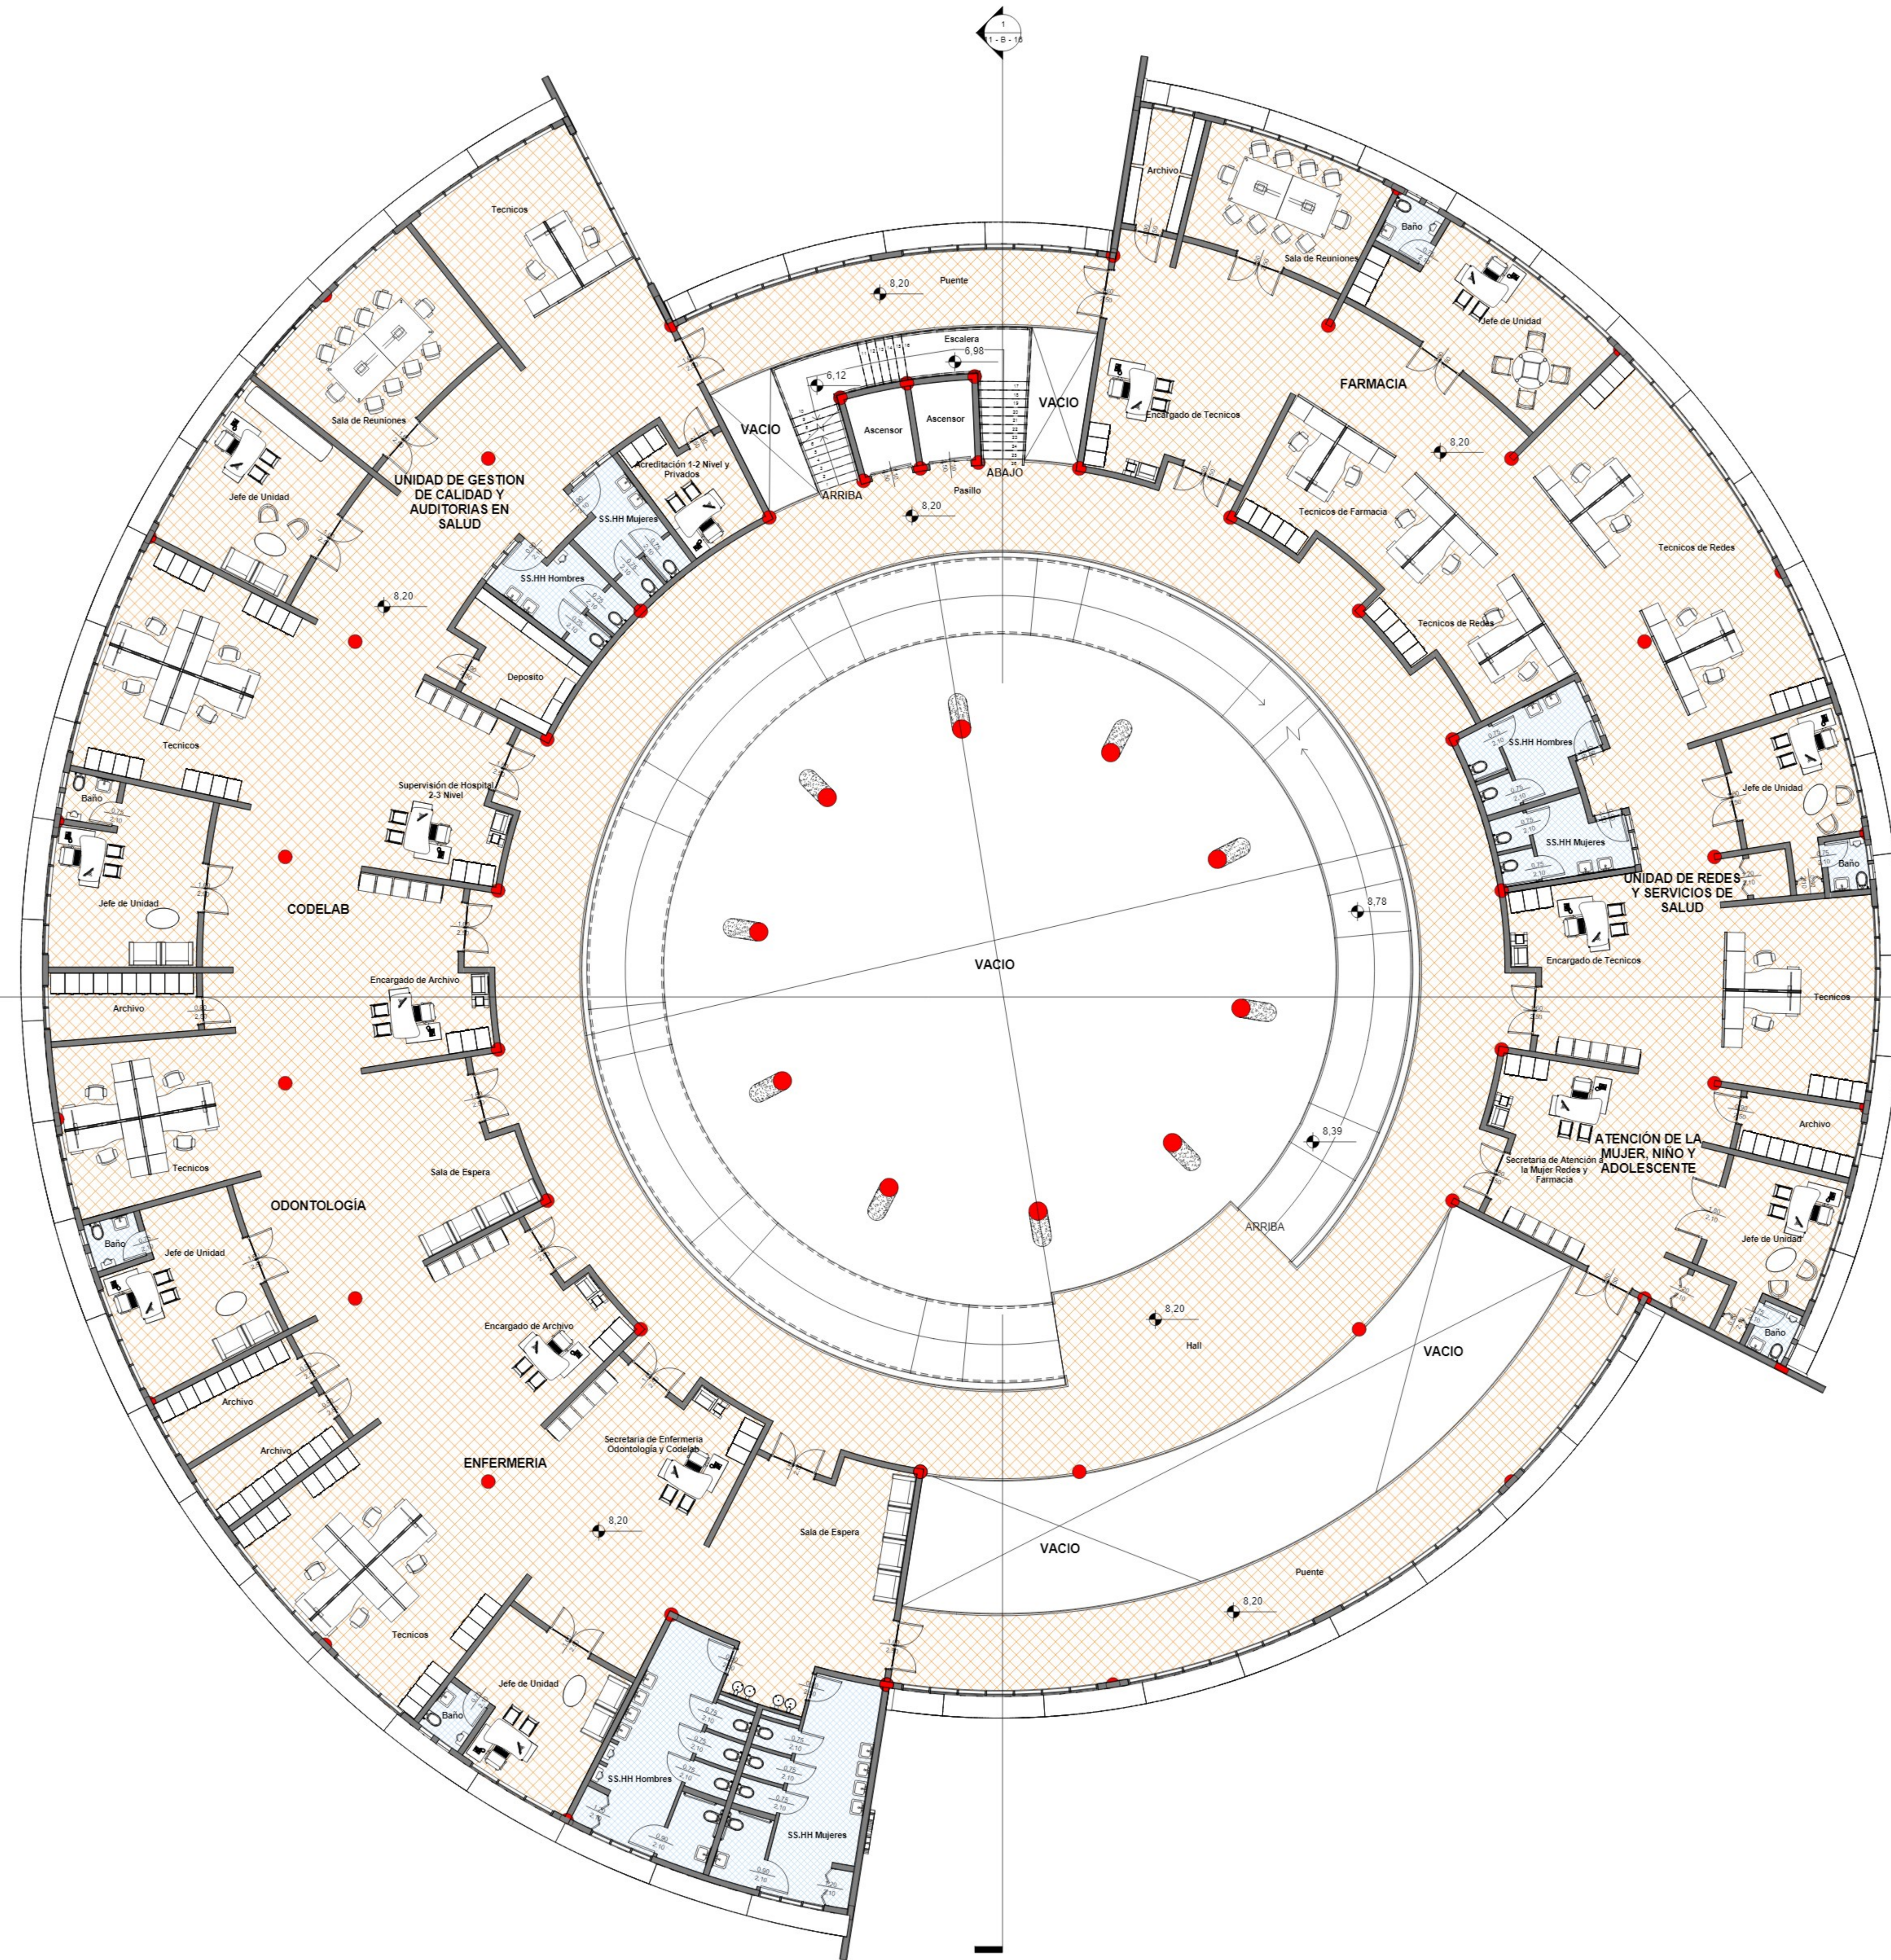

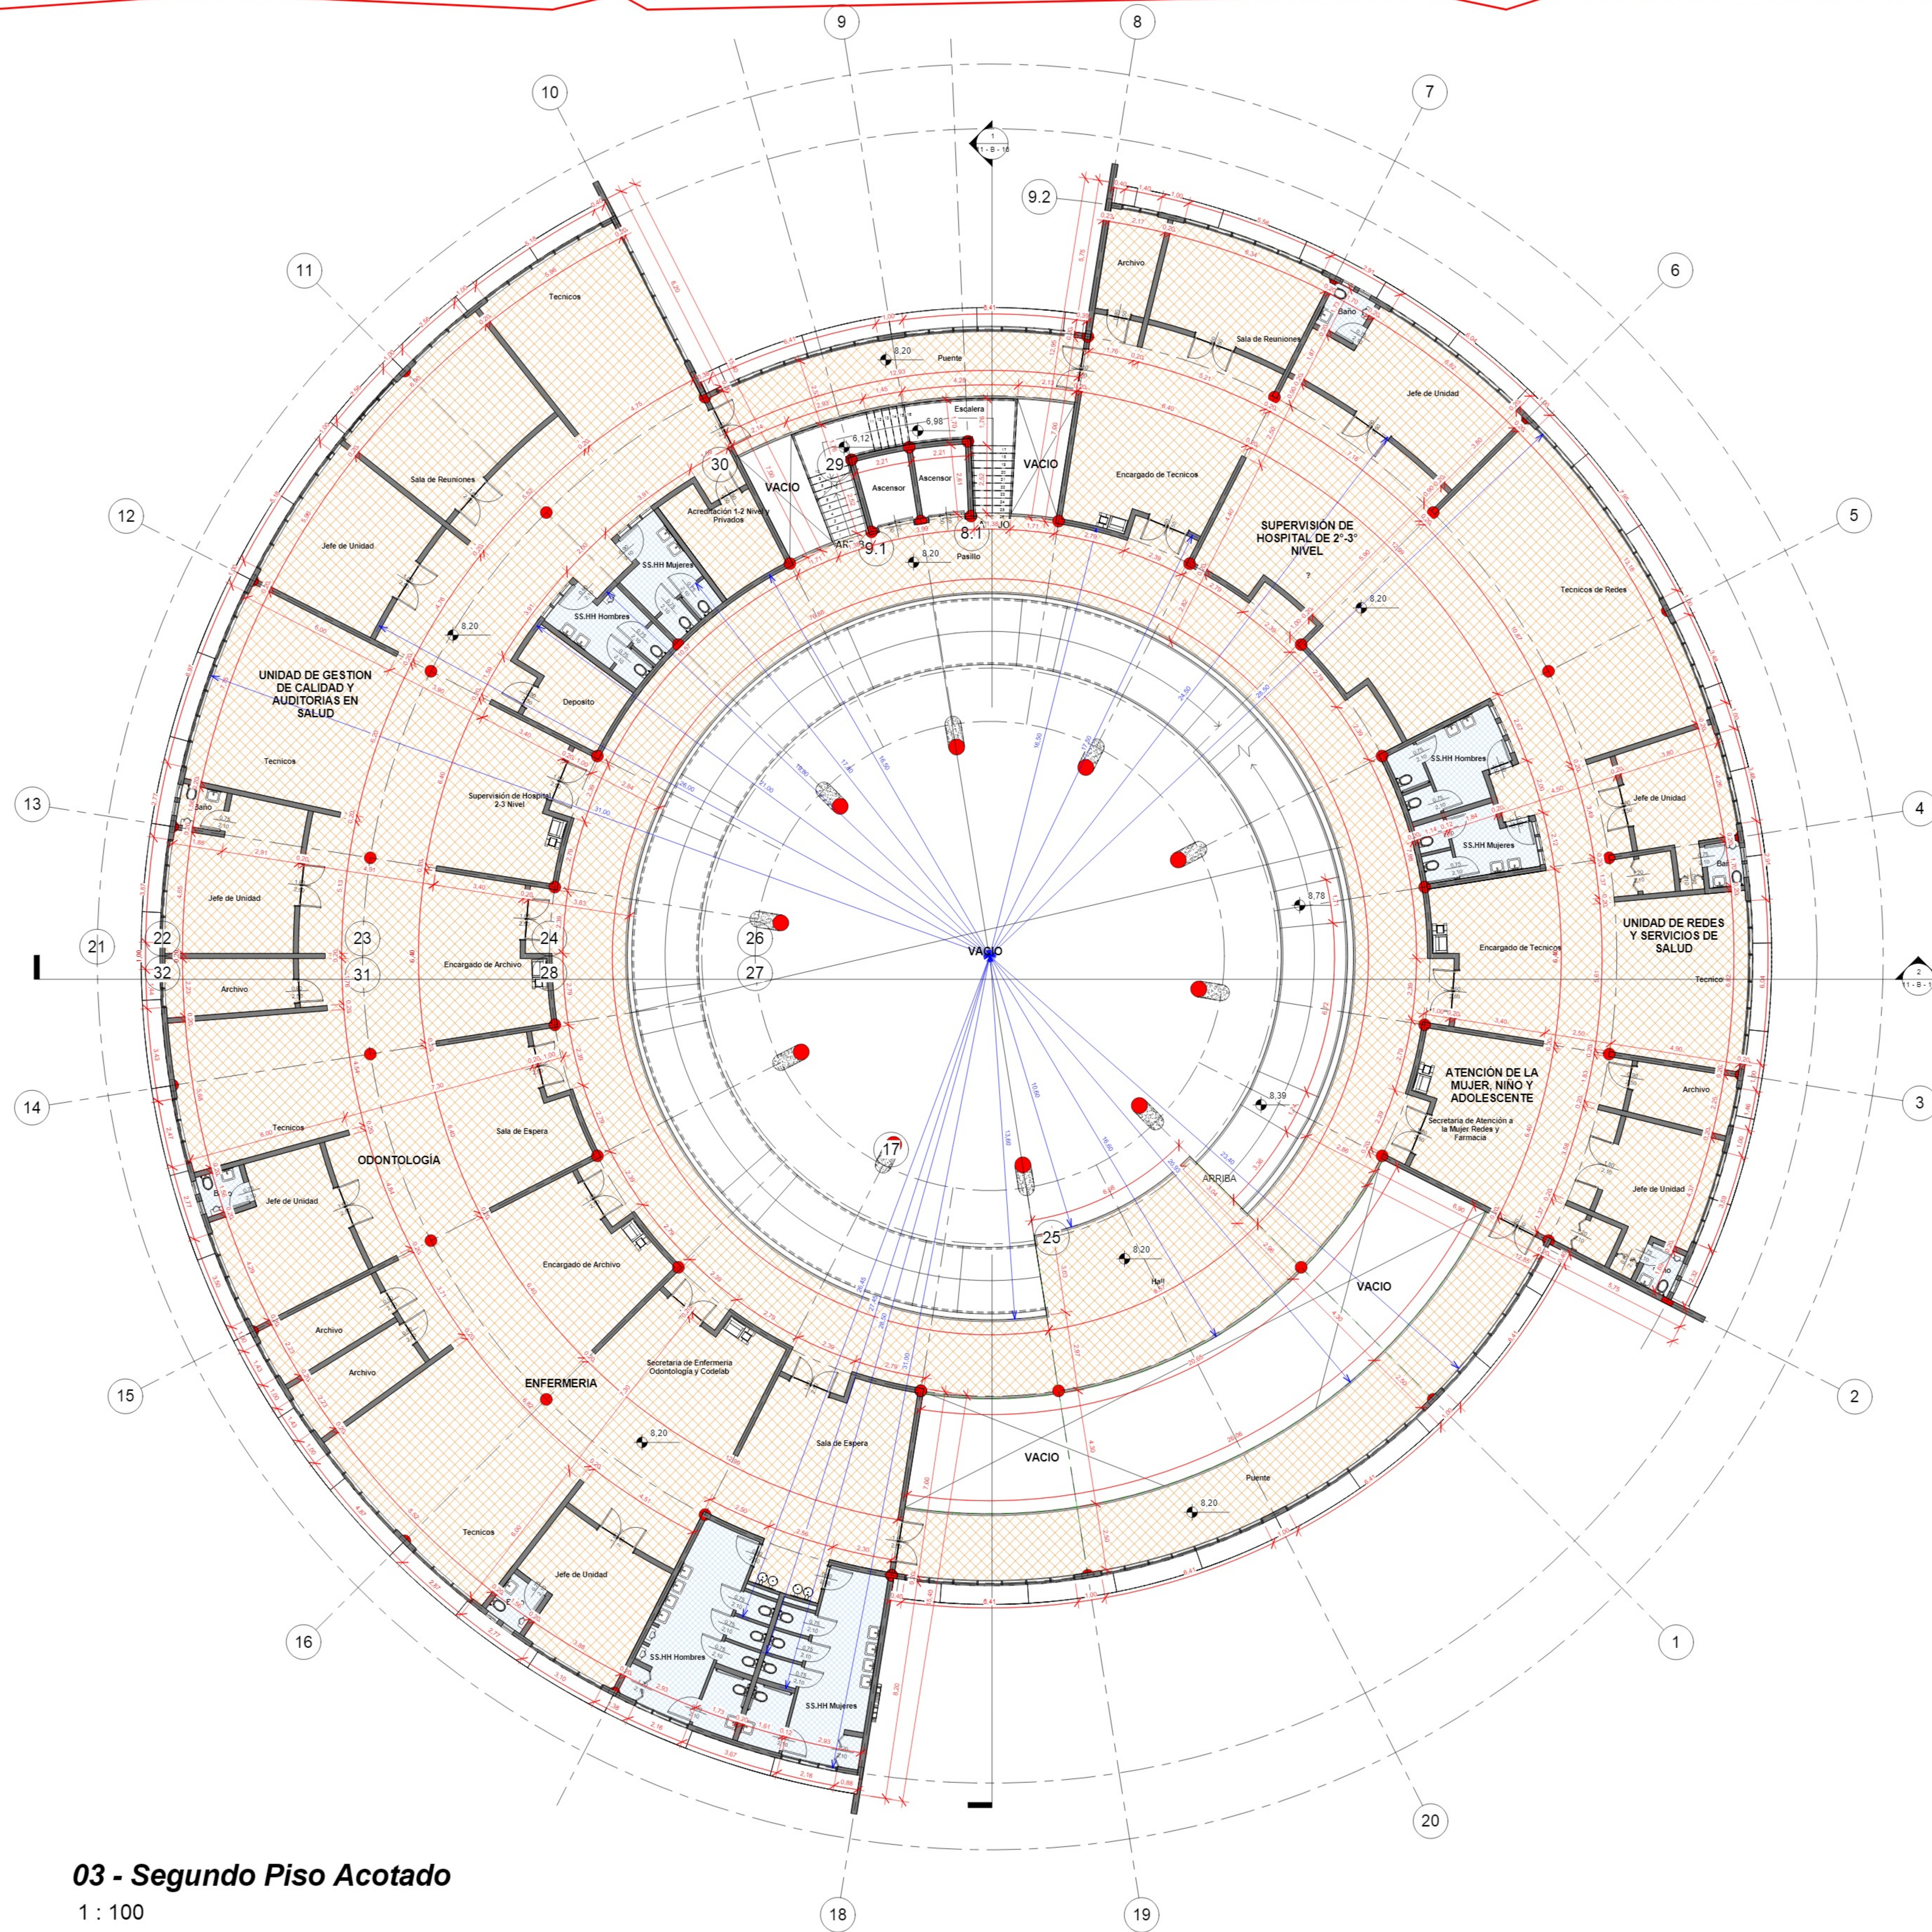

03 - Segundo Piso Acotado
1 : 100



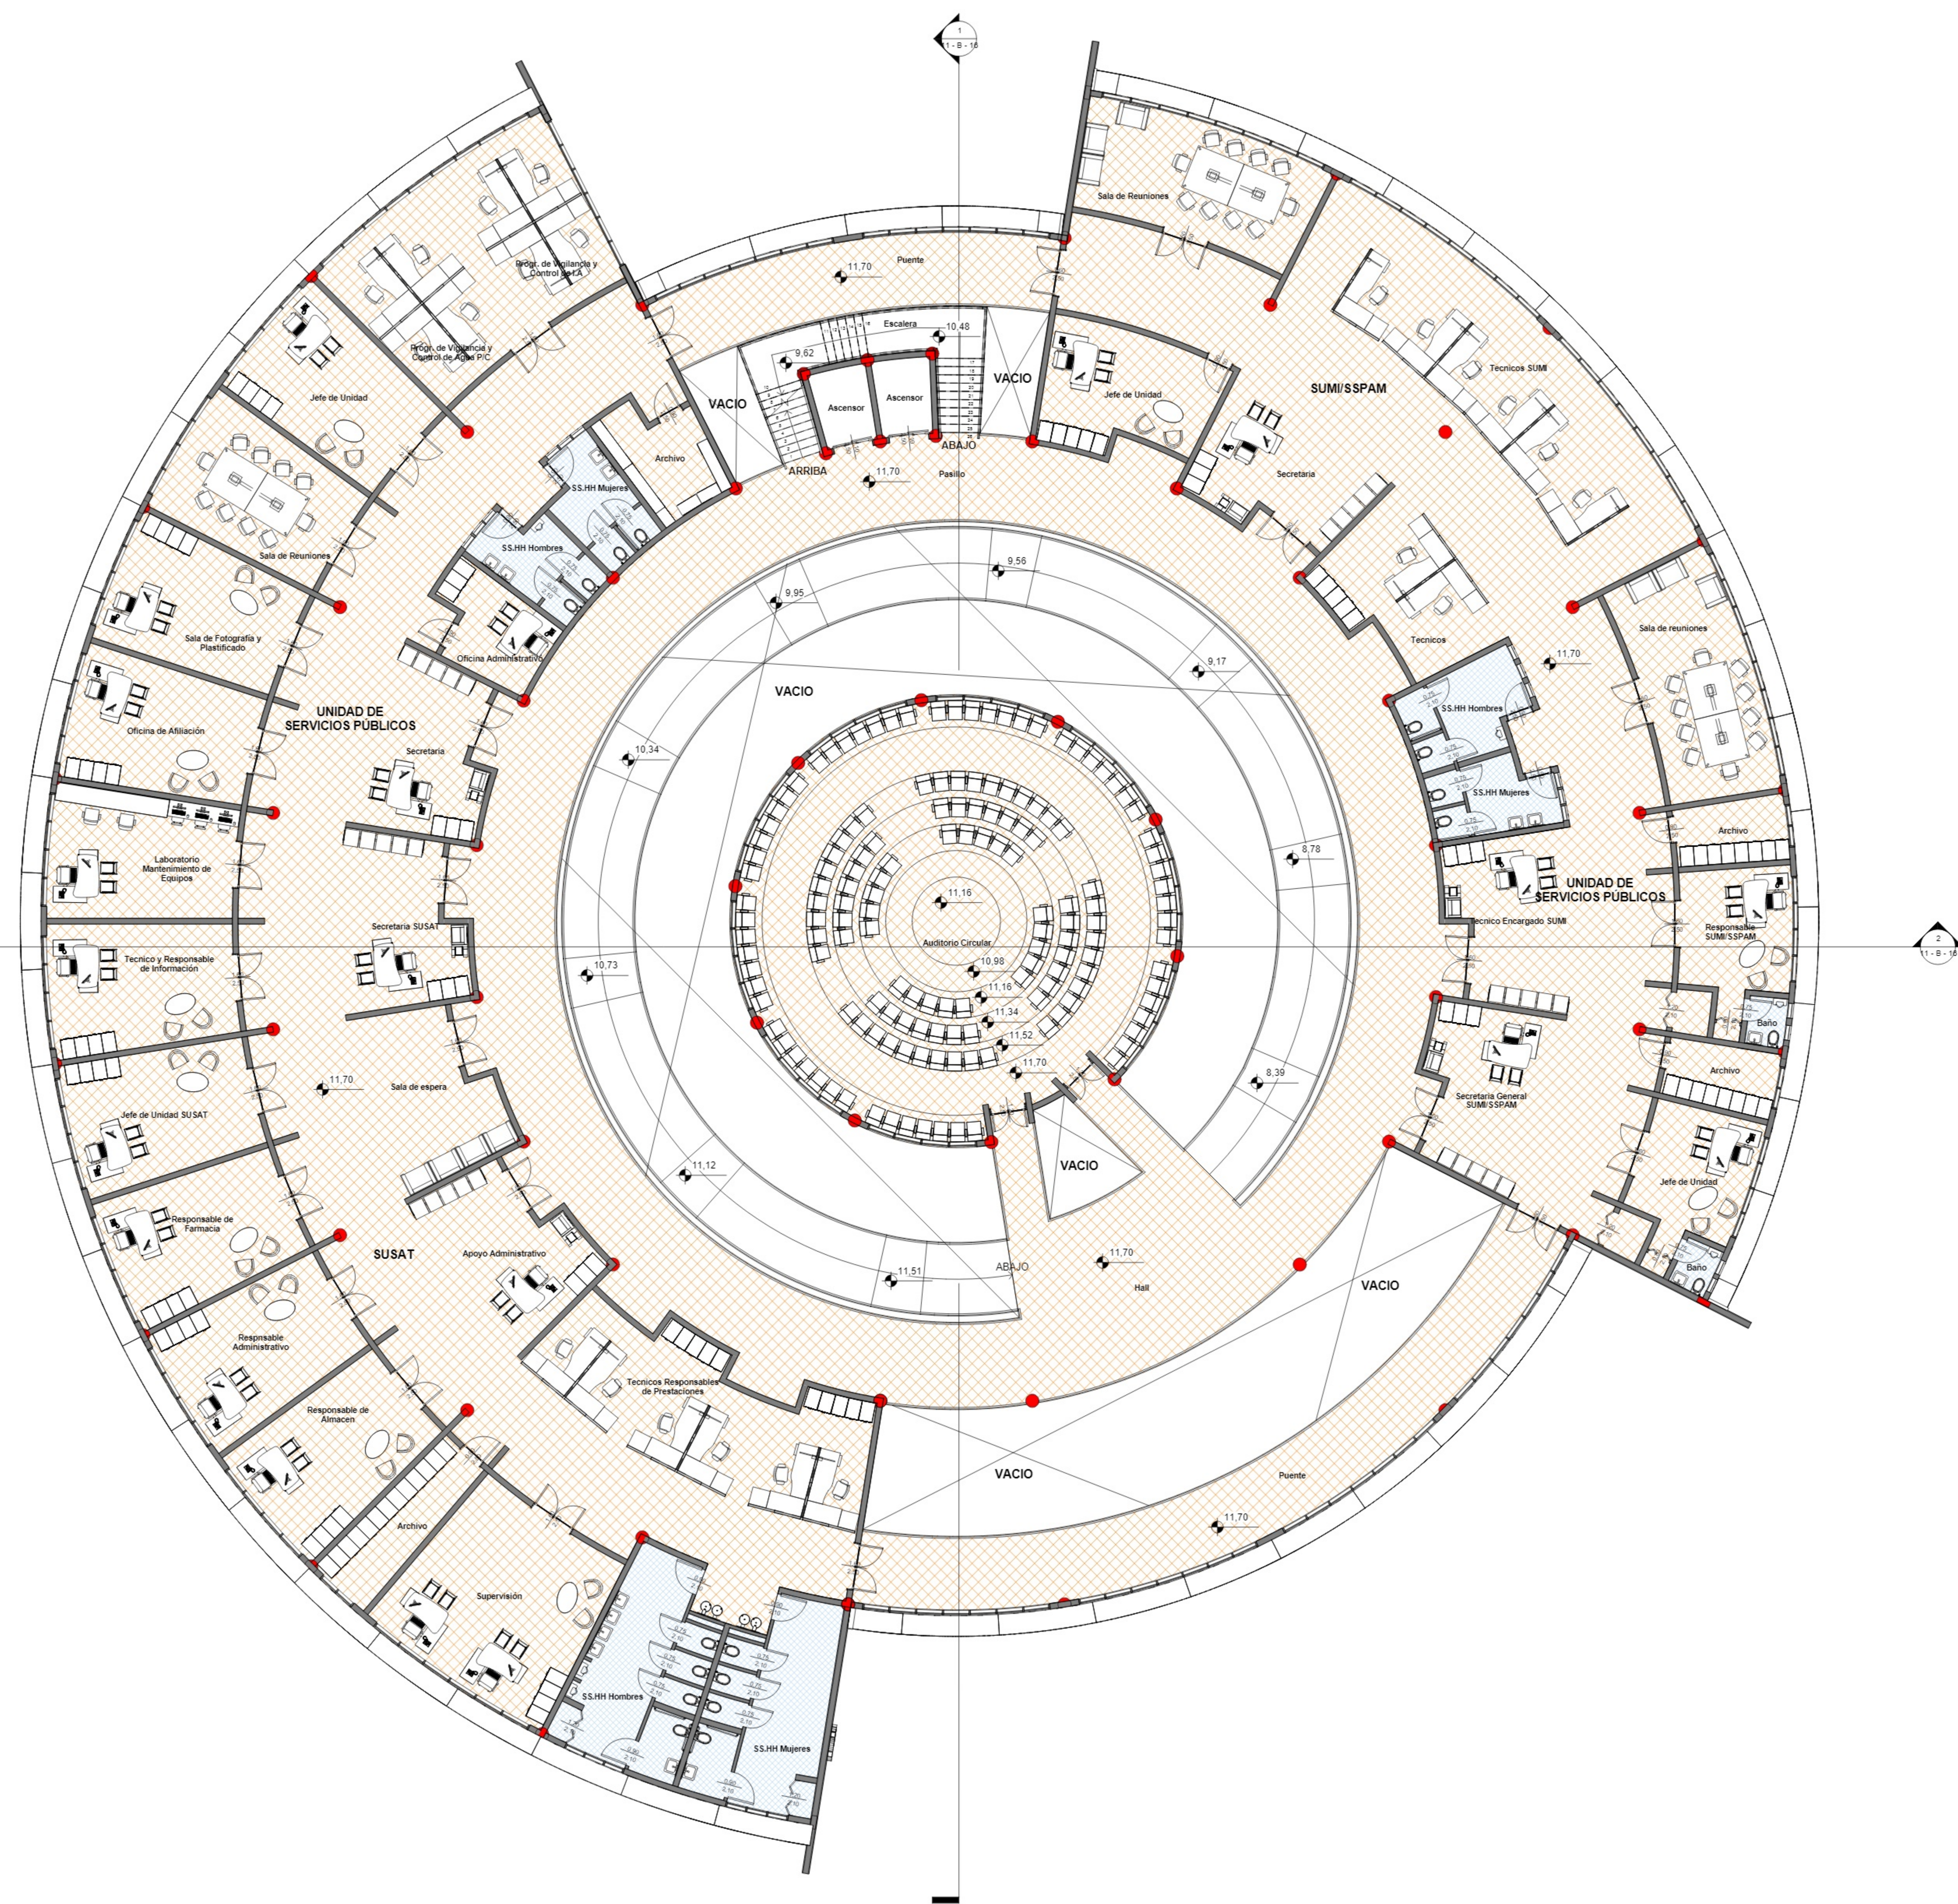

04 - Tercer Piso
1 : 100

