



04 - Tercer Piso Acotado
1 : 100

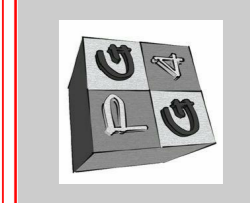

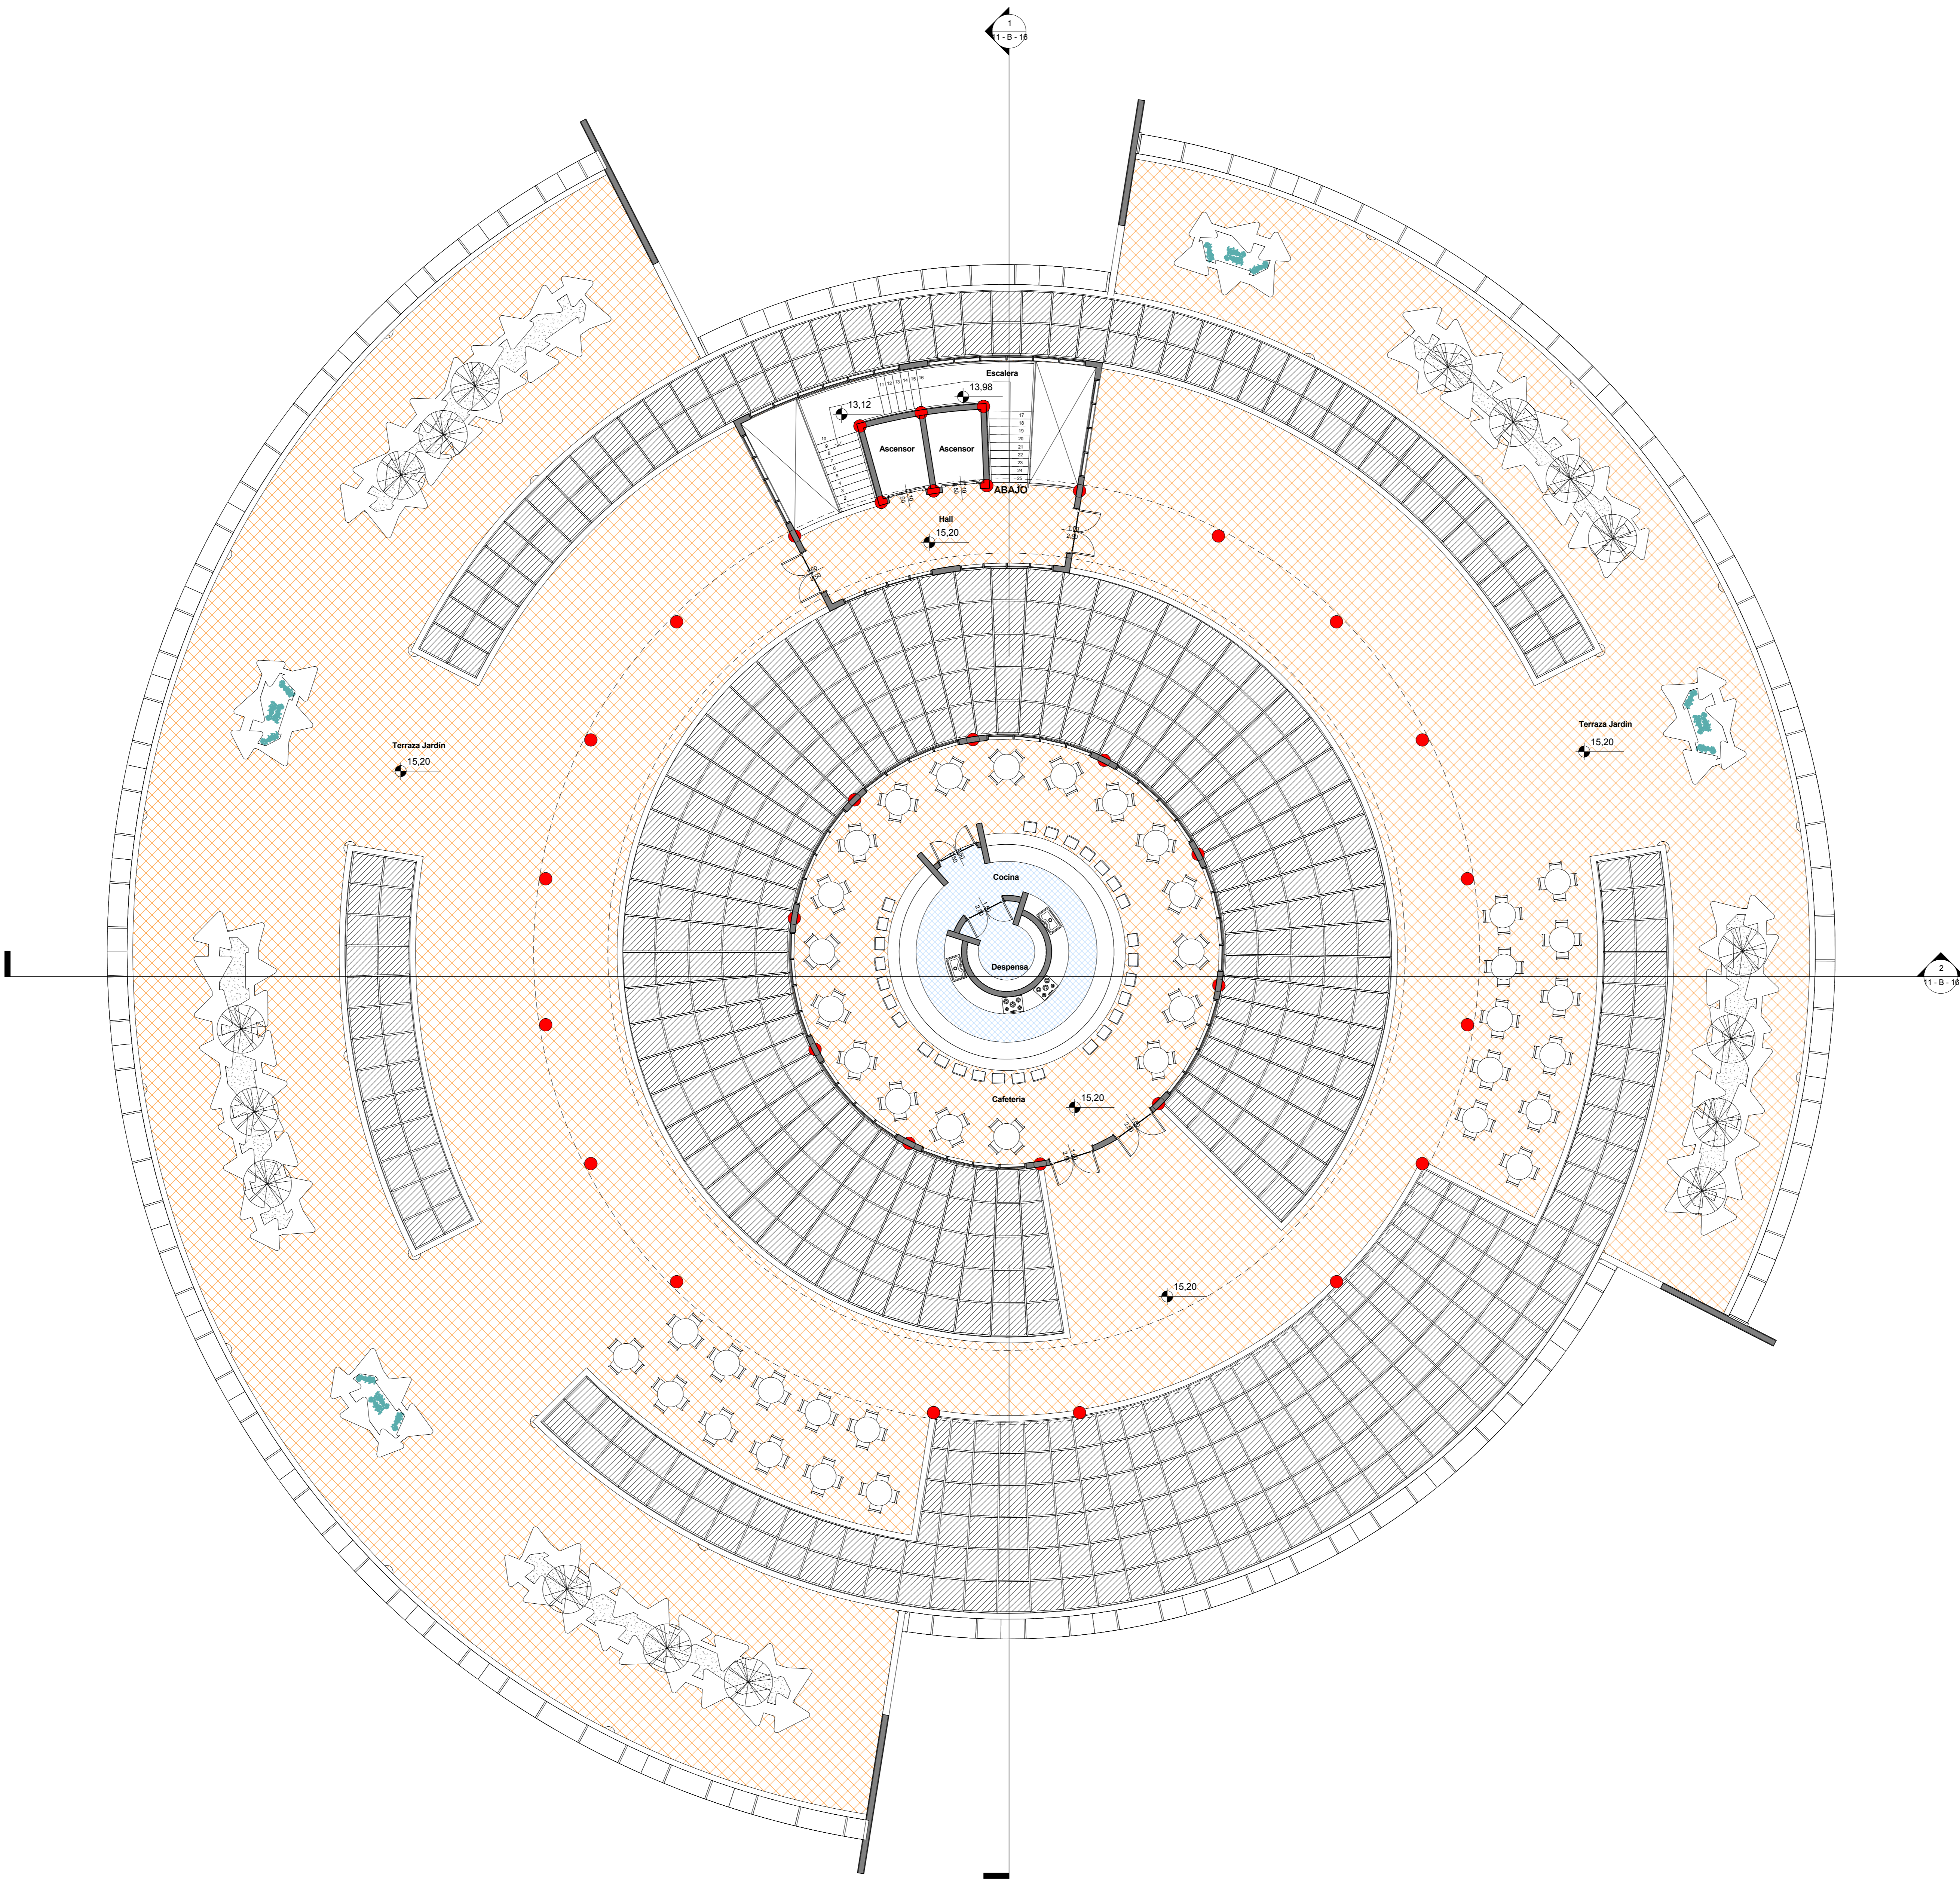

05 - Terraza Jardin
1 : 100

