


.....PLANIMETRIA GENERAL.....


Esc. 1:100



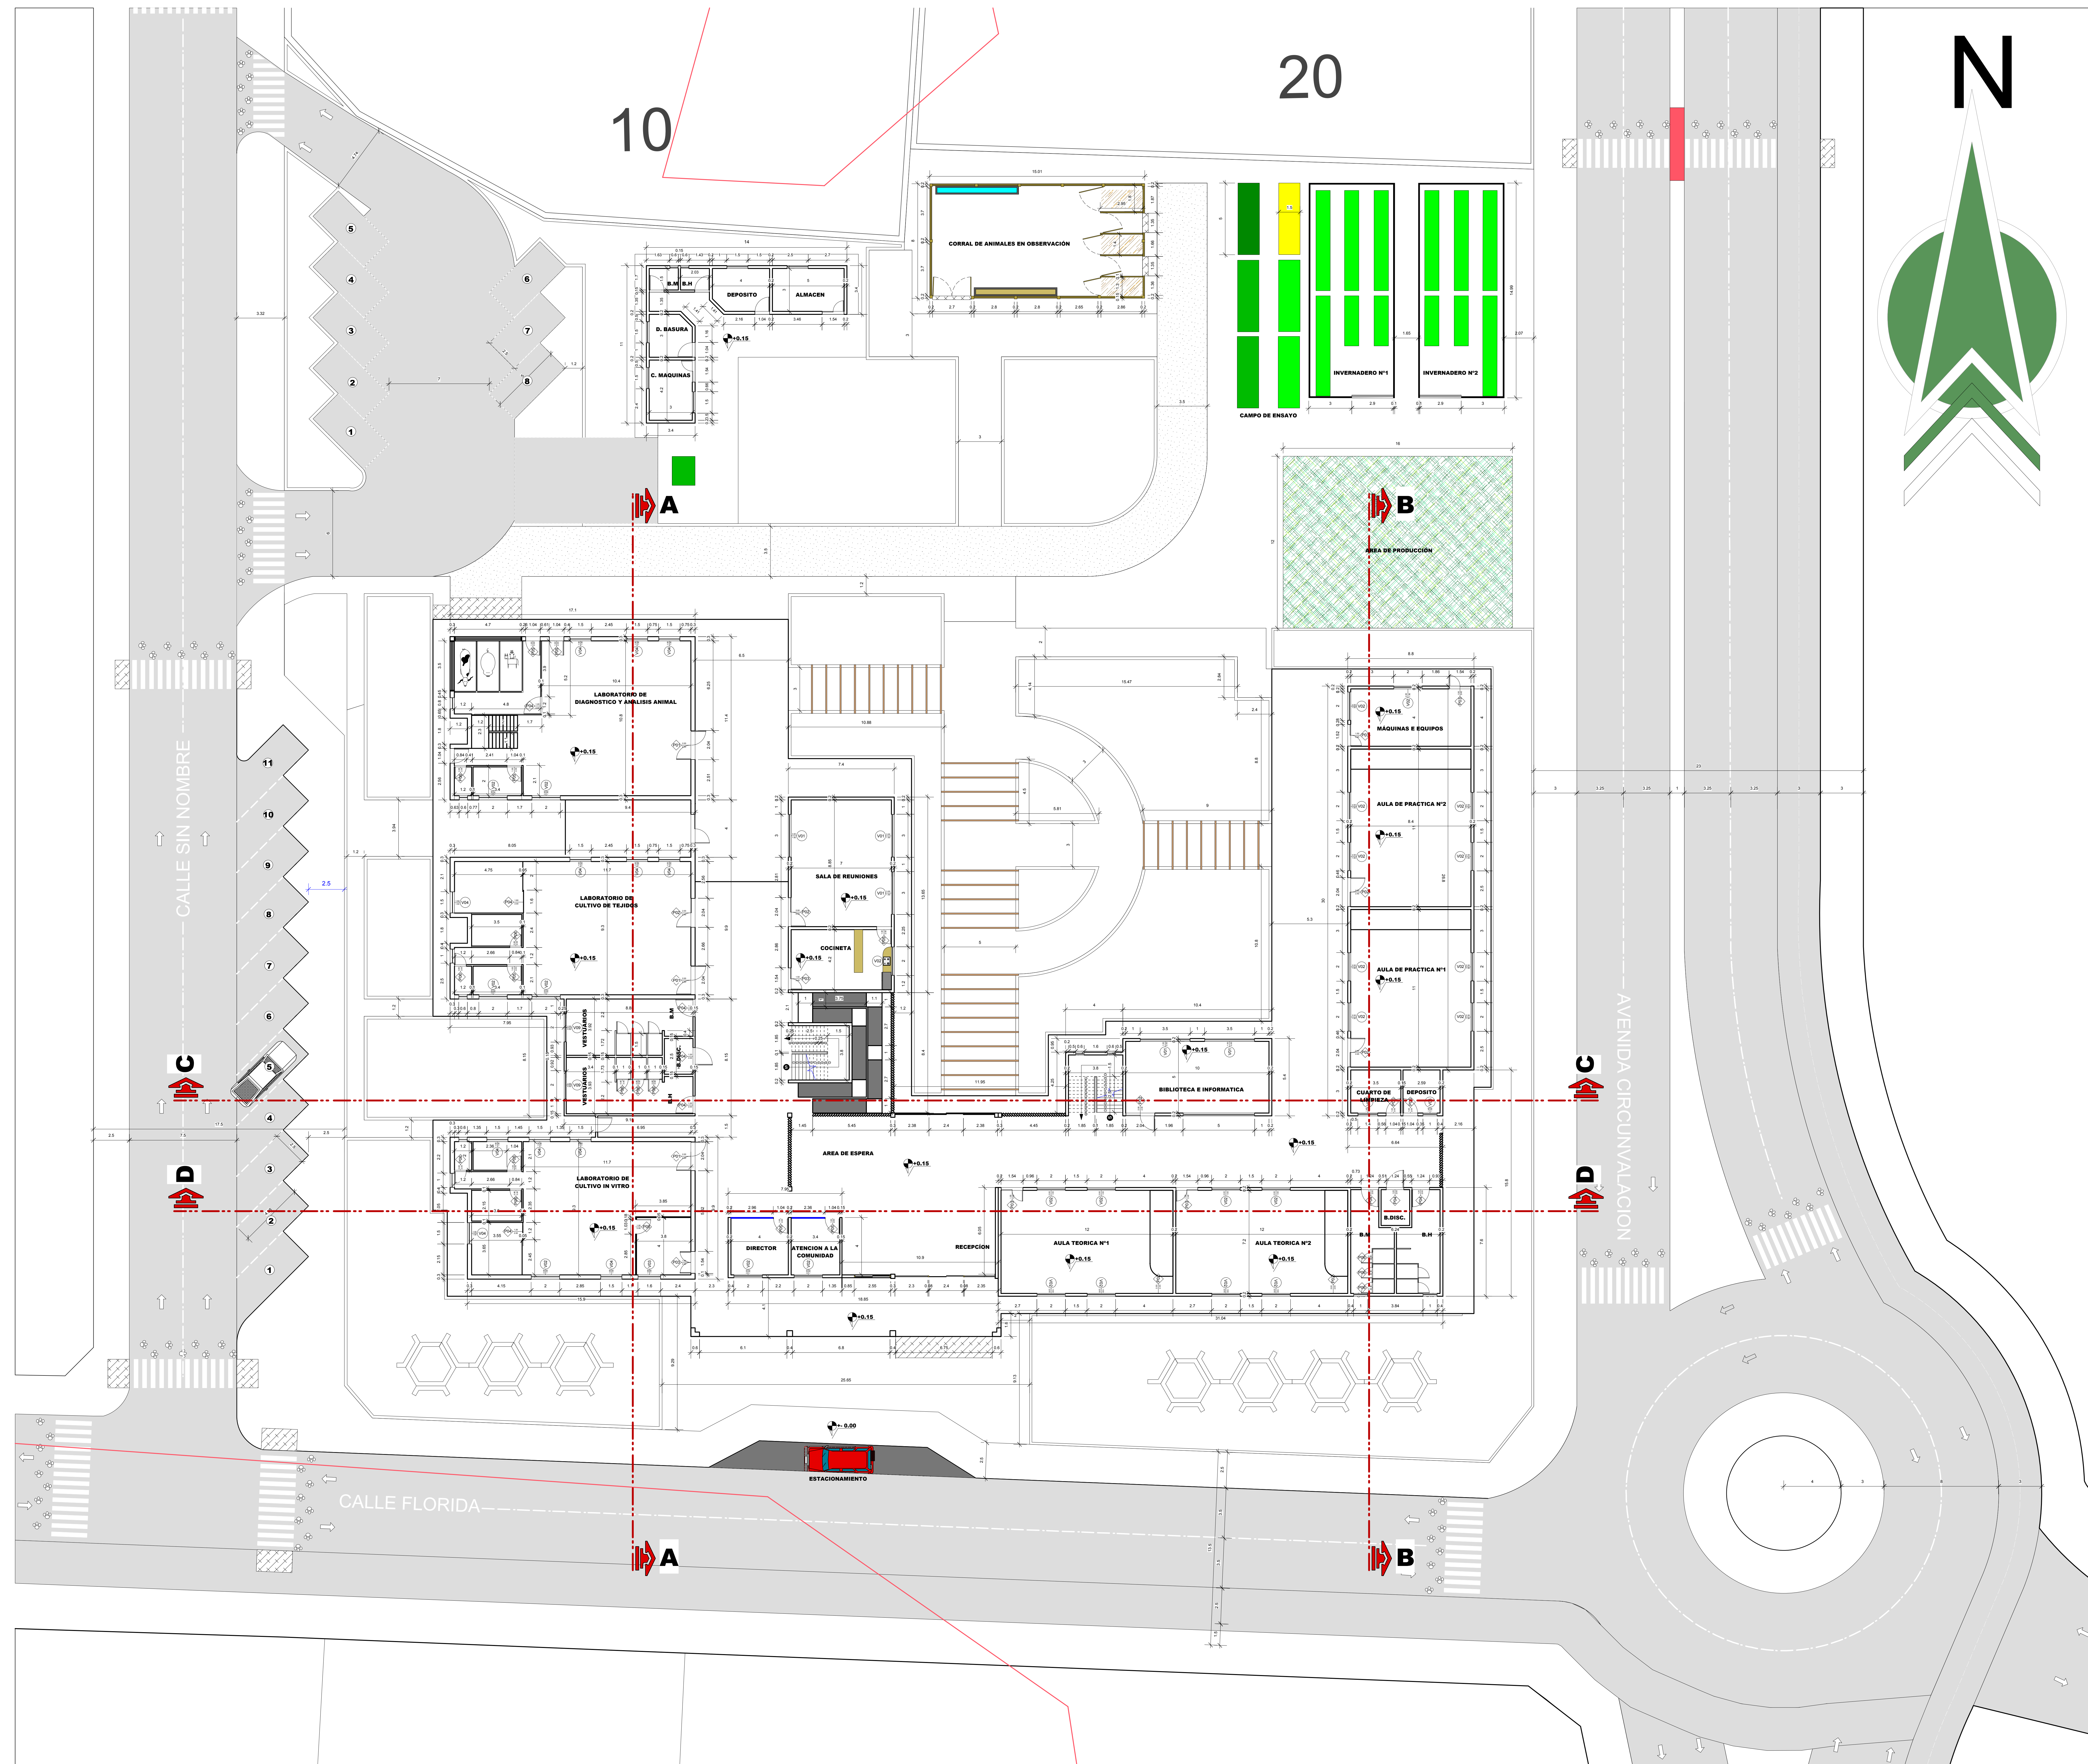


-----PLANTA BAJA ACOTADA,-----
Esc. 1:100



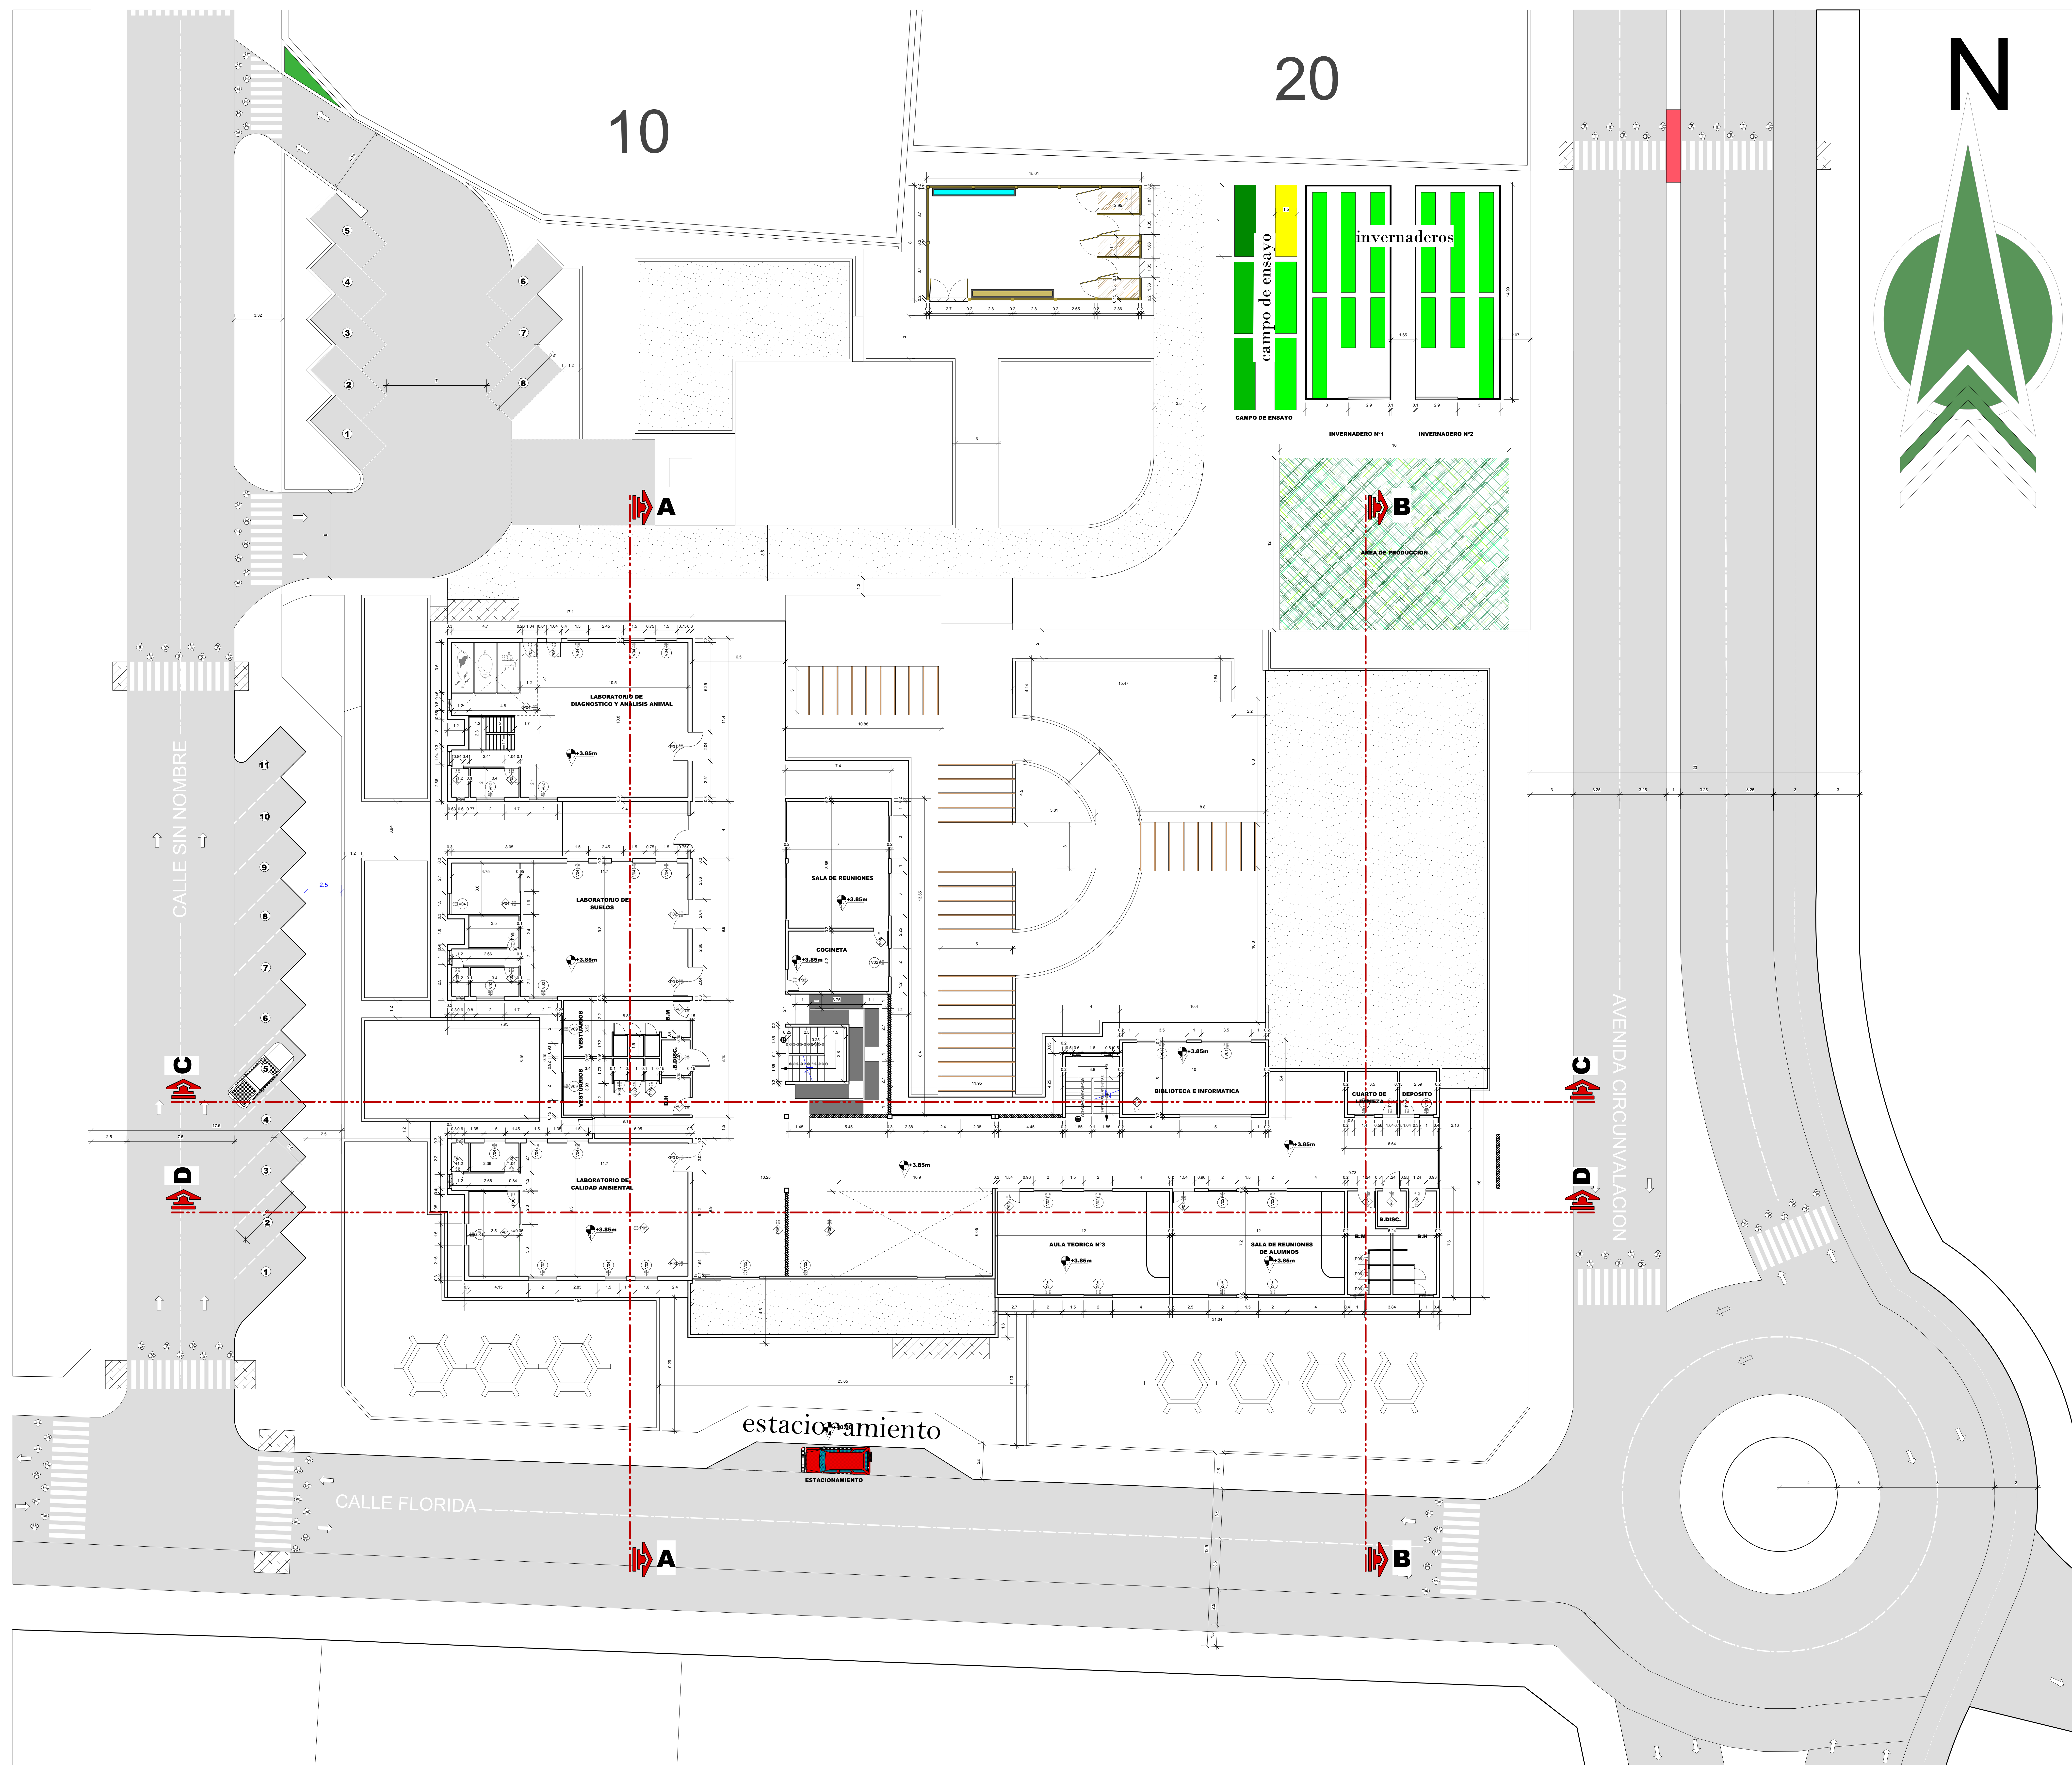


.....PLANTA ALTA ACOTADA.....
Esc. 1:100

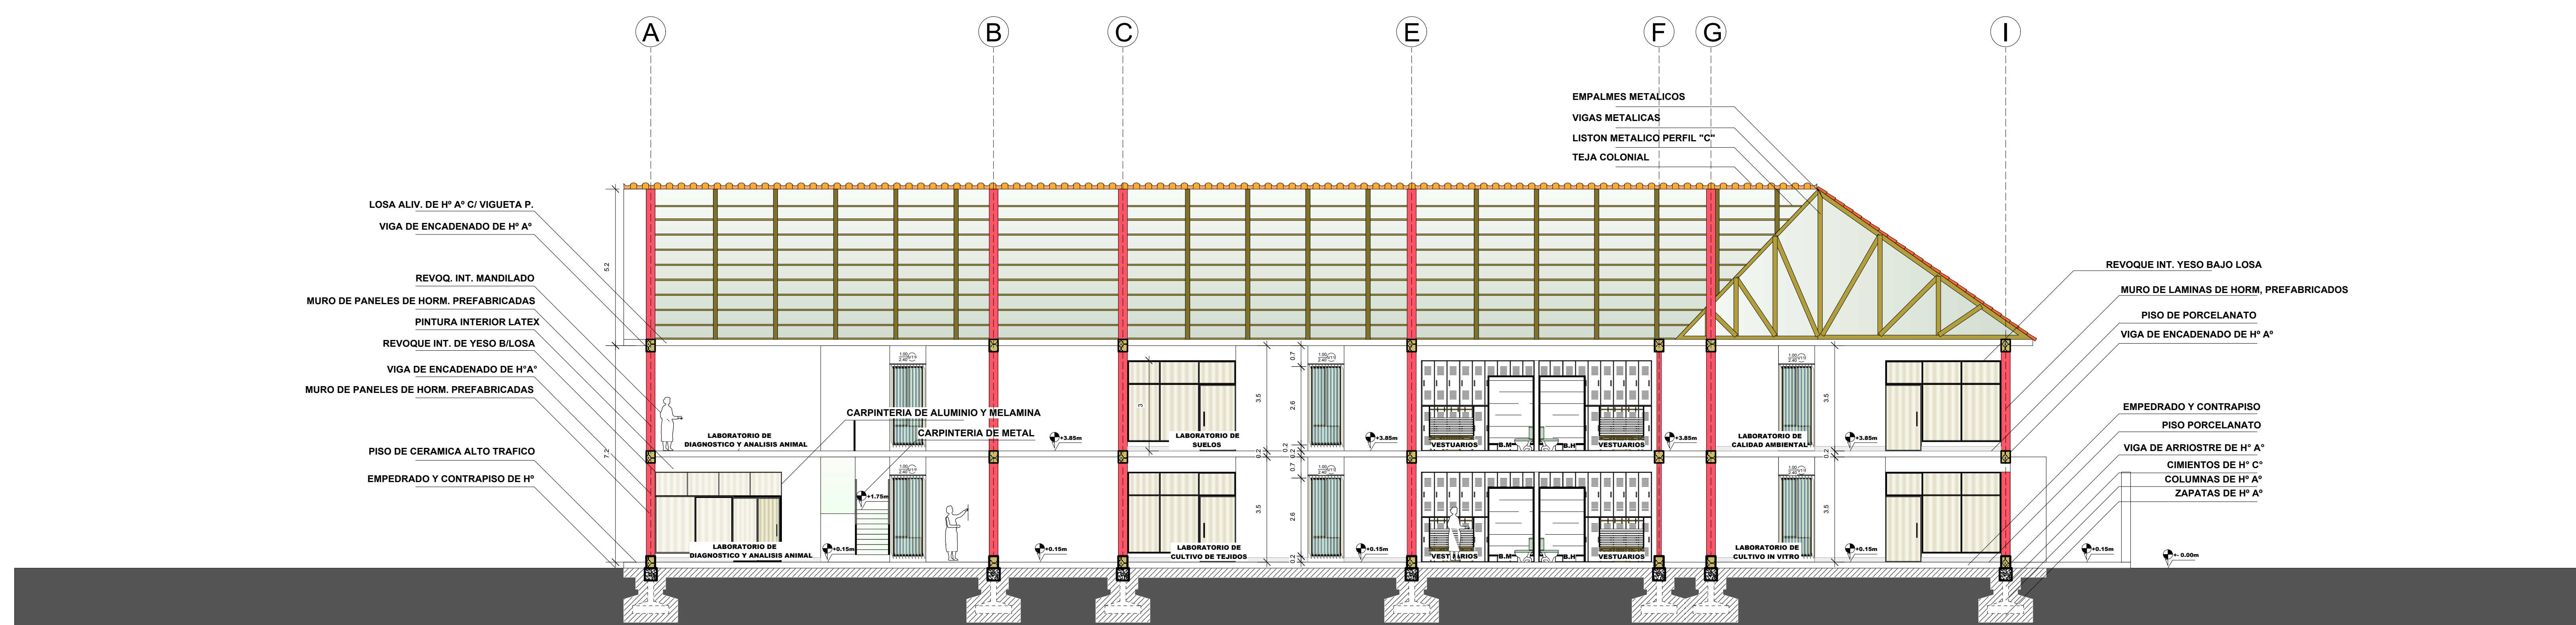


.....CORTE B1 - B1.....

Esc. 1:100

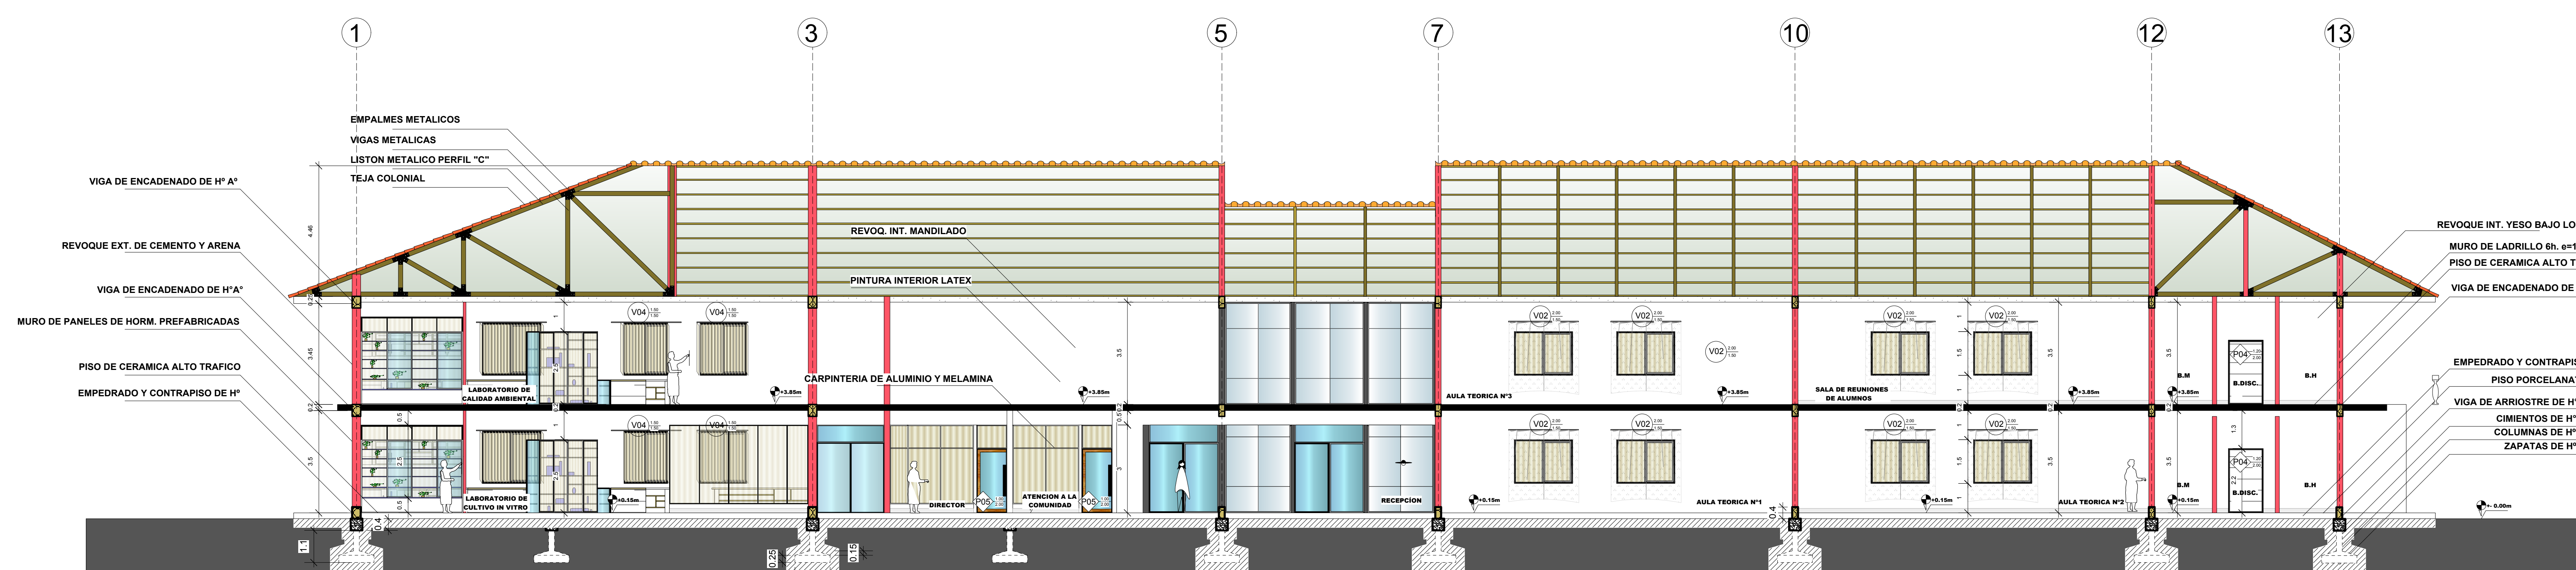


.....CORTE A1 - A1.....

Esc. 1:100

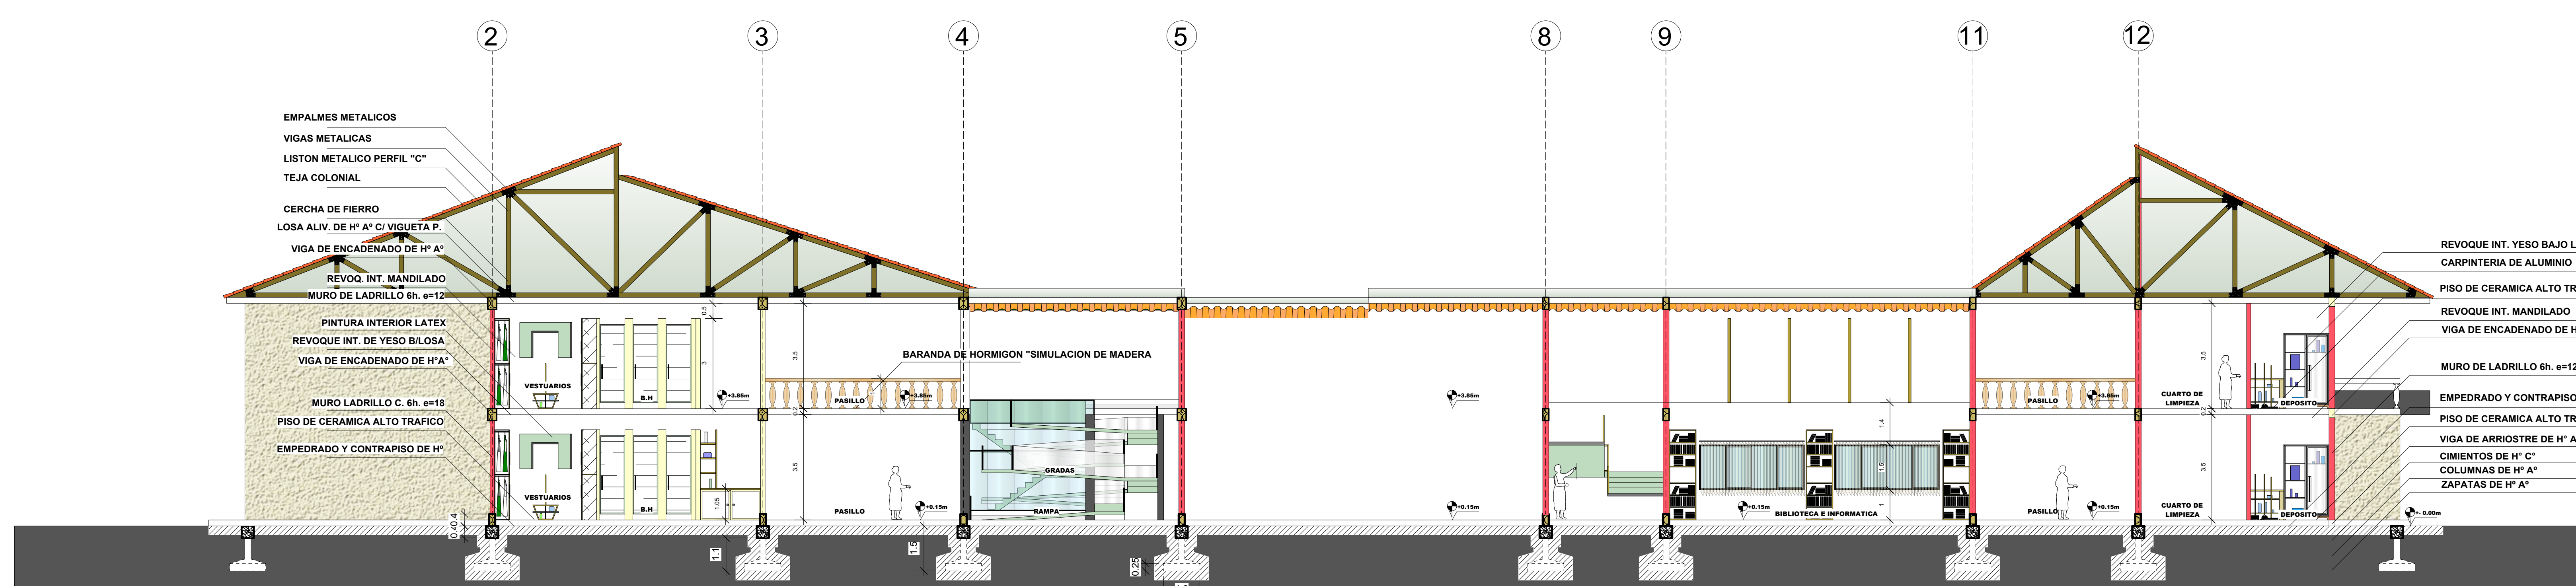

.....CORTE A2 - A2.....

Esc. 1:100

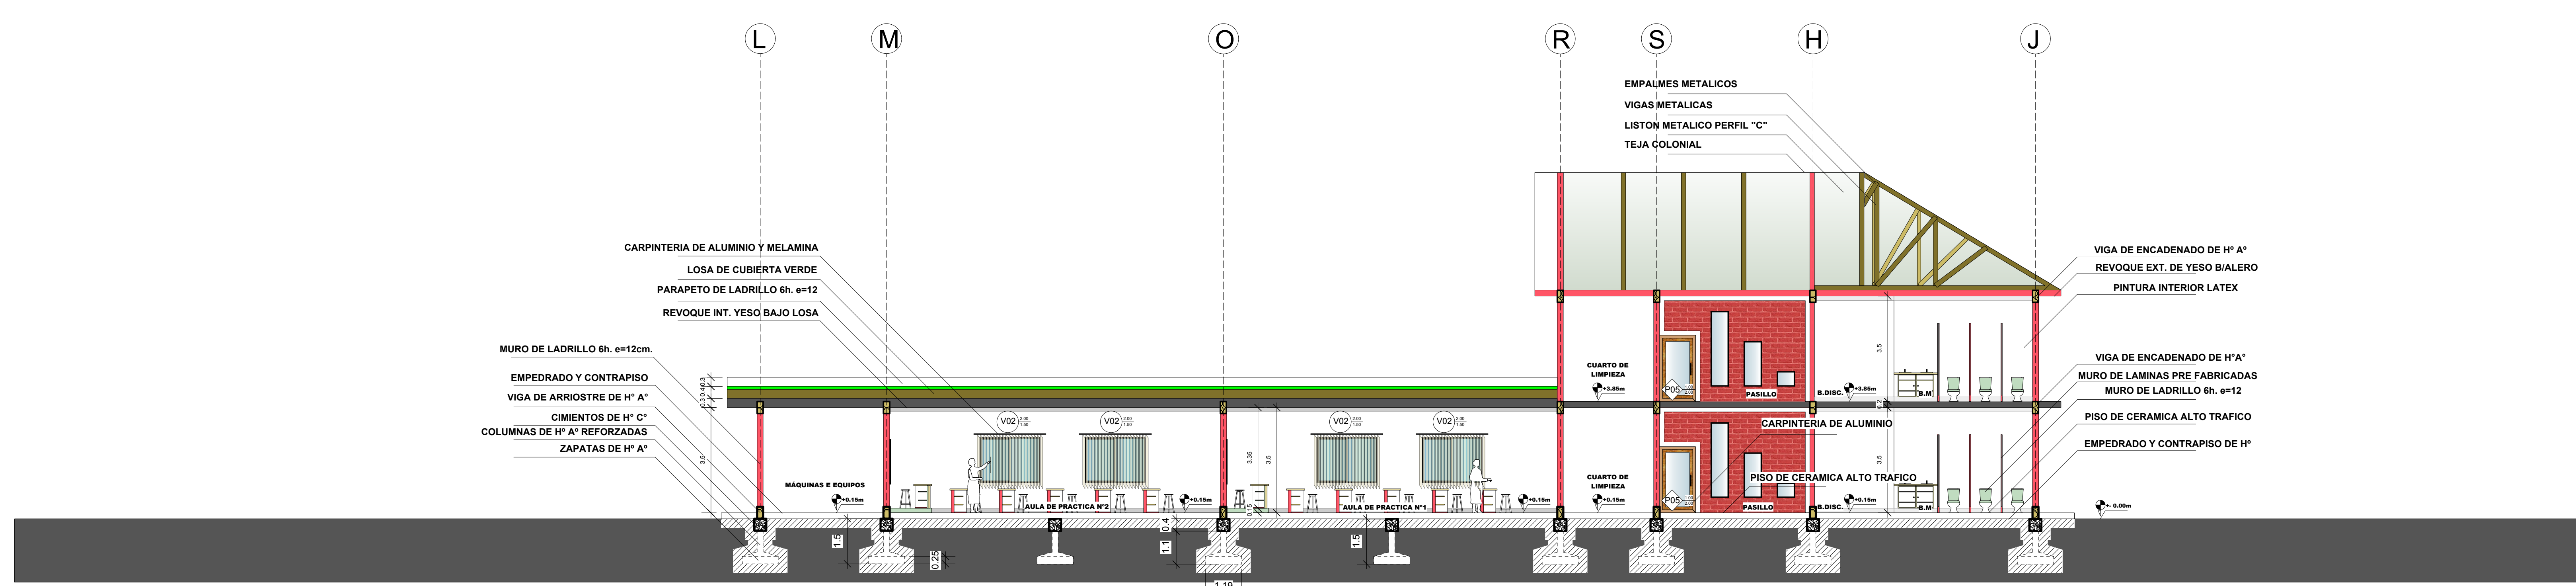

.....CORTE B2 - B2.....

Esc. 1:100