






Escala 1: 100

 

Escala 1:100

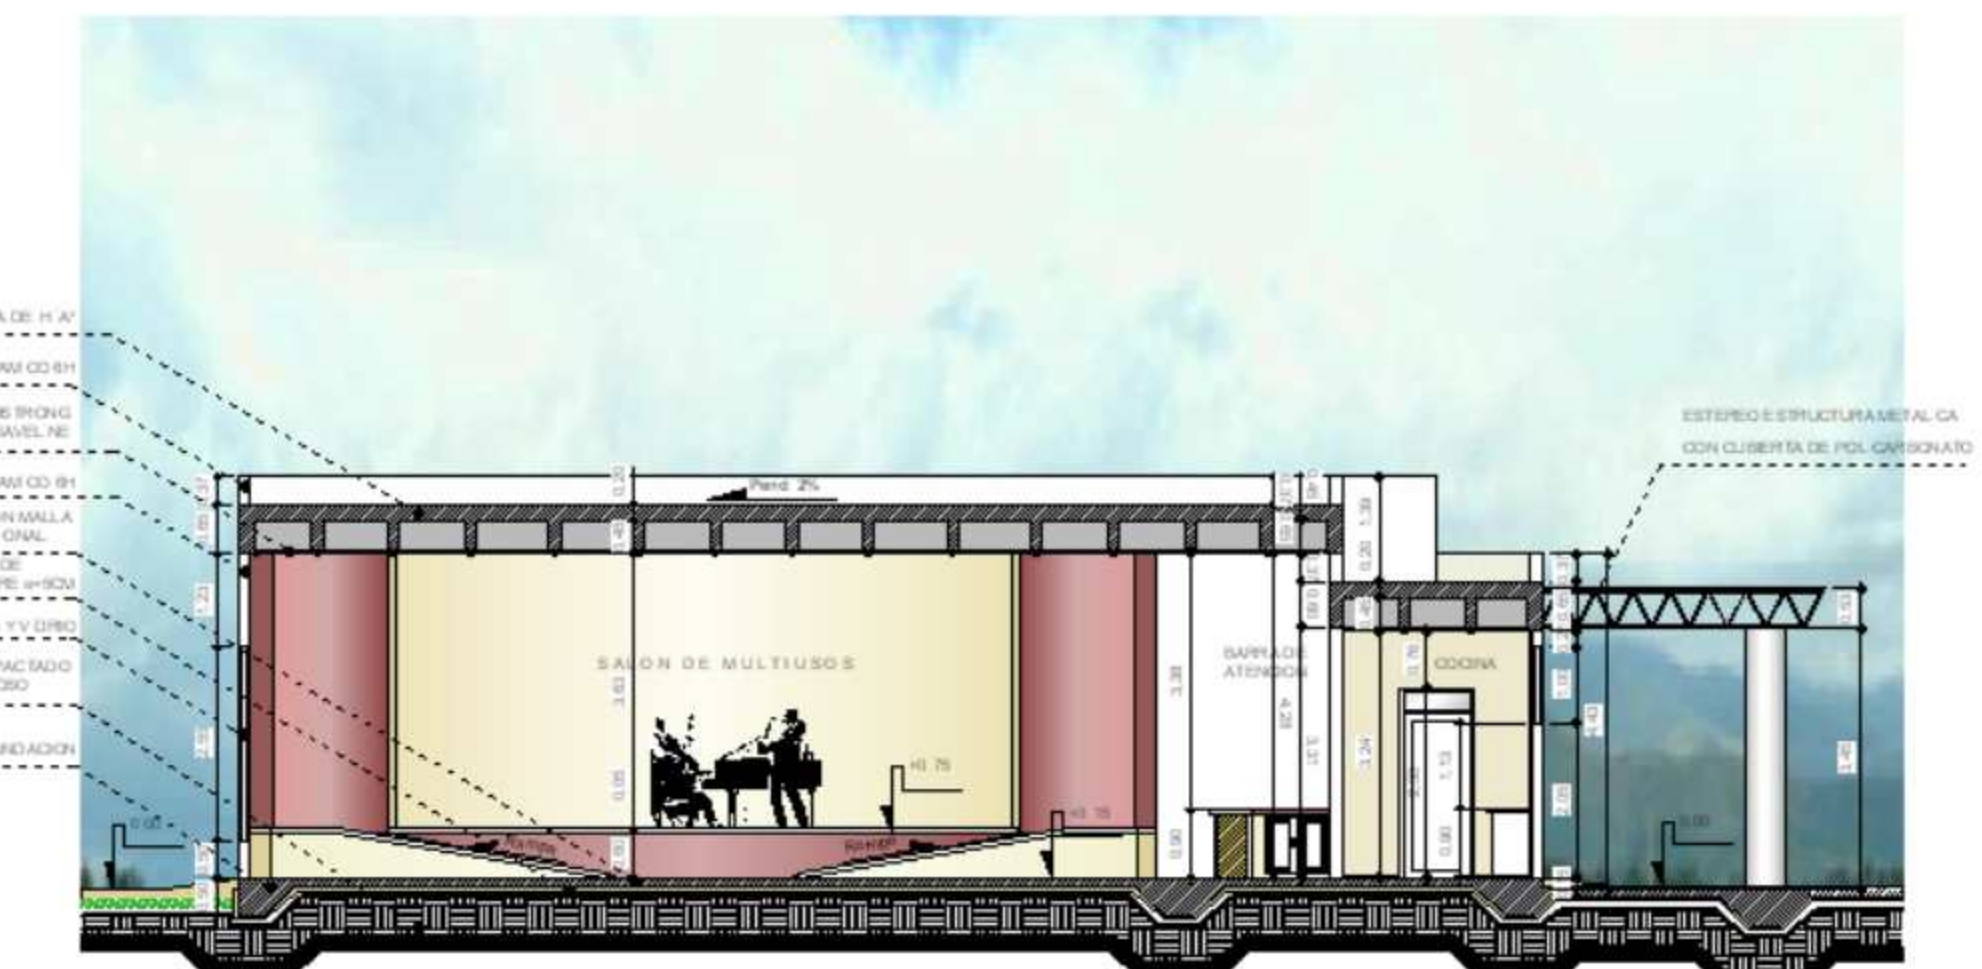


Escala 1:100

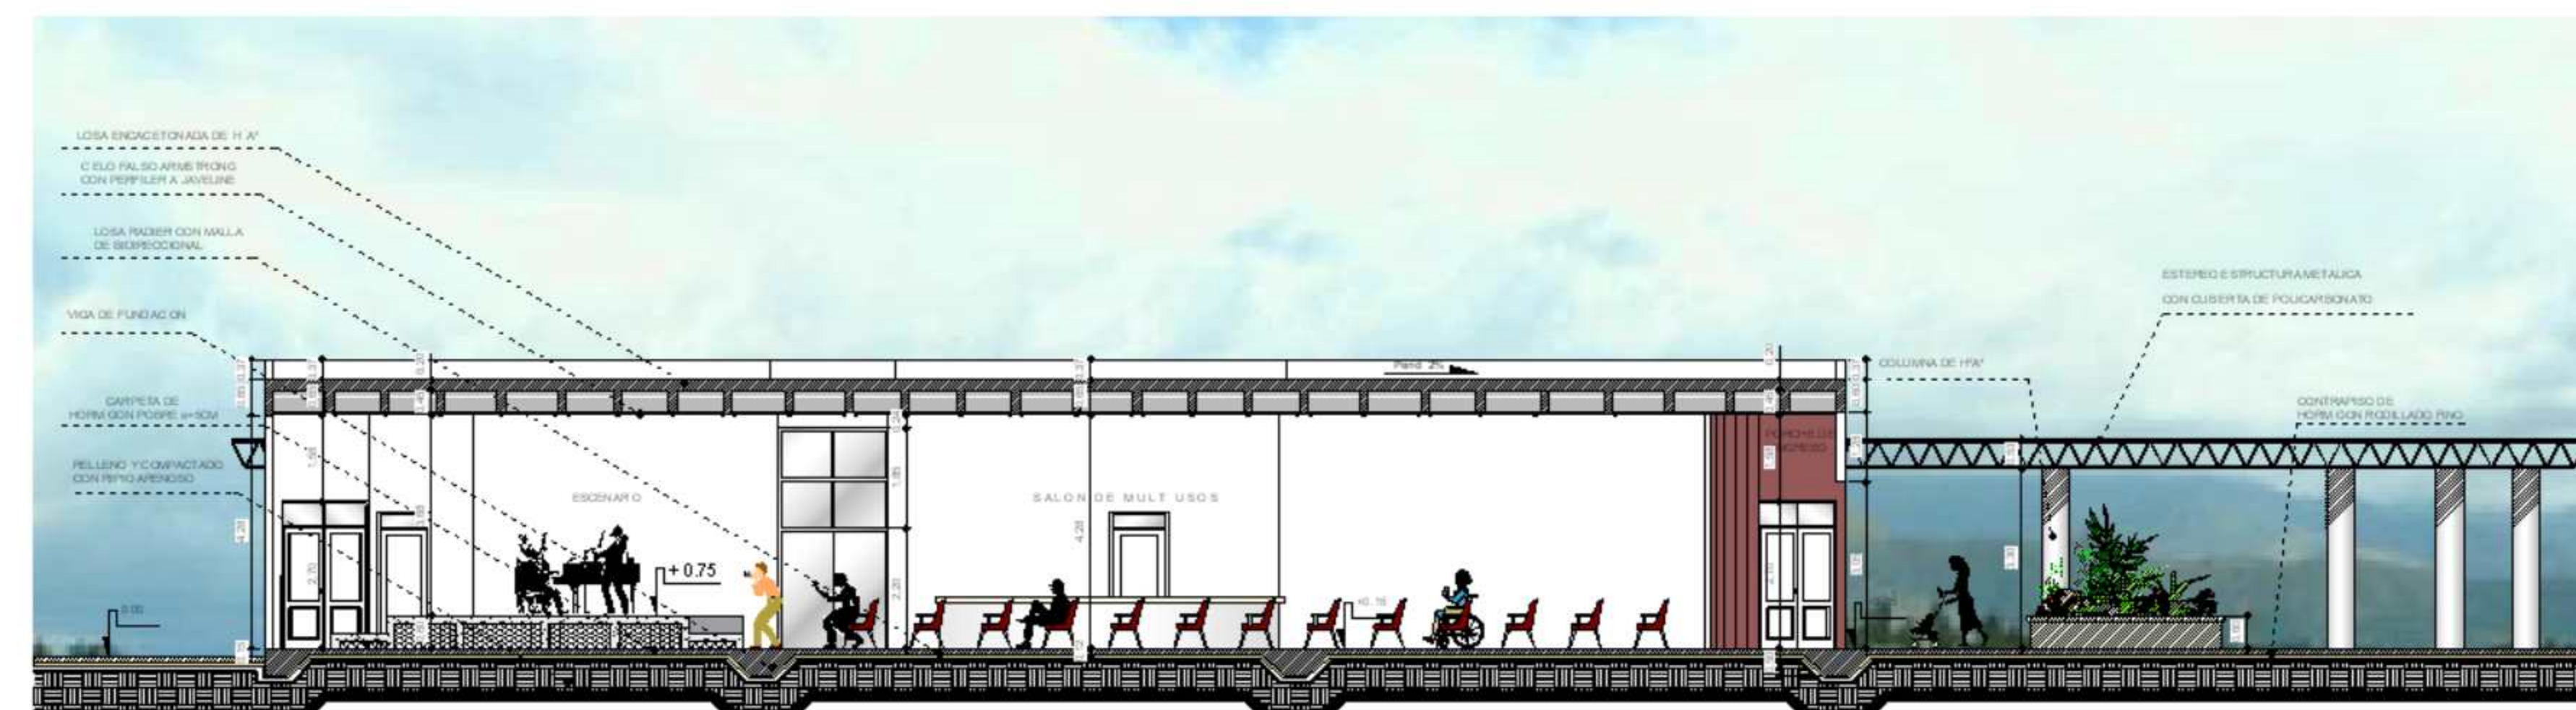


Escala 1:100



Escala 1:100

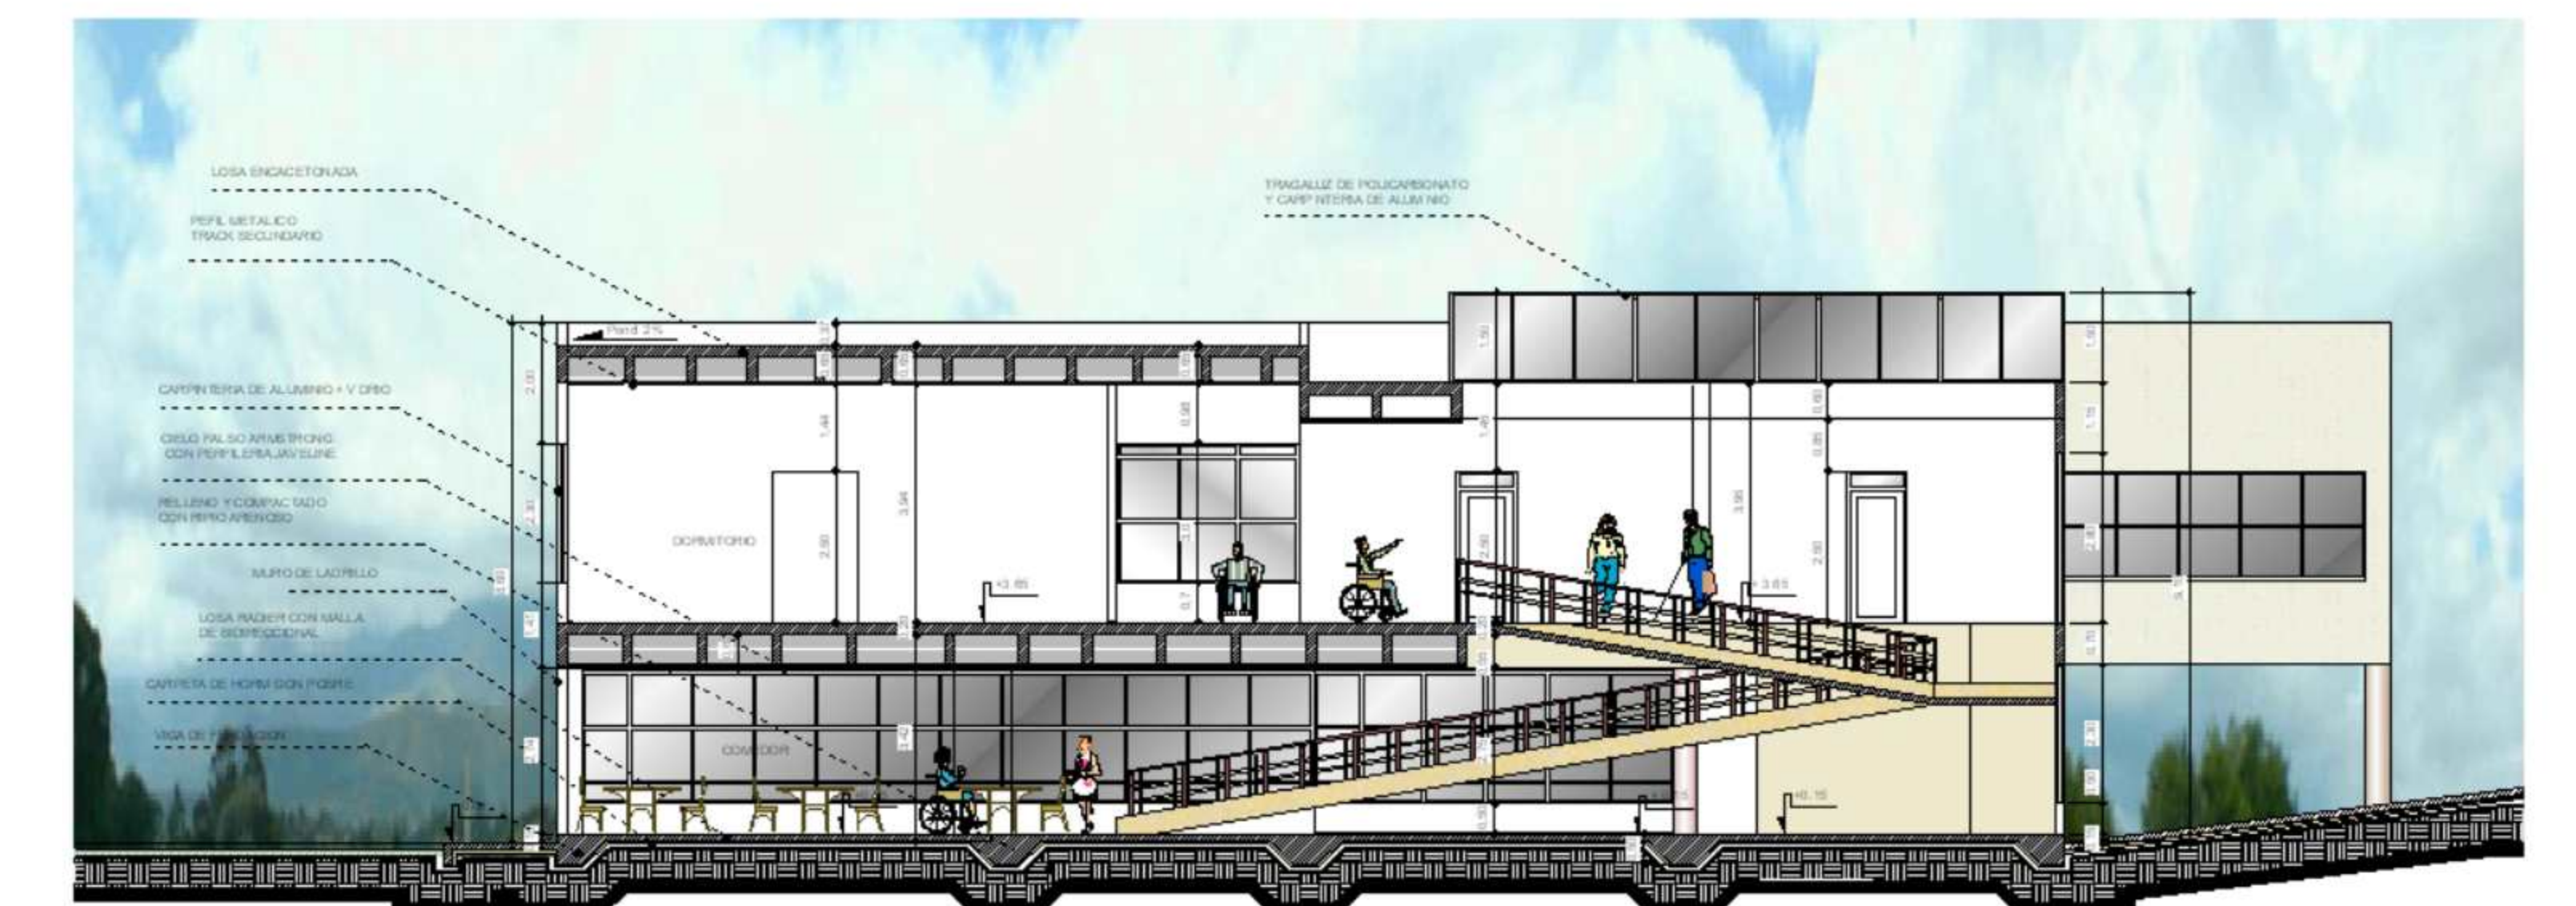


Escala 1:100

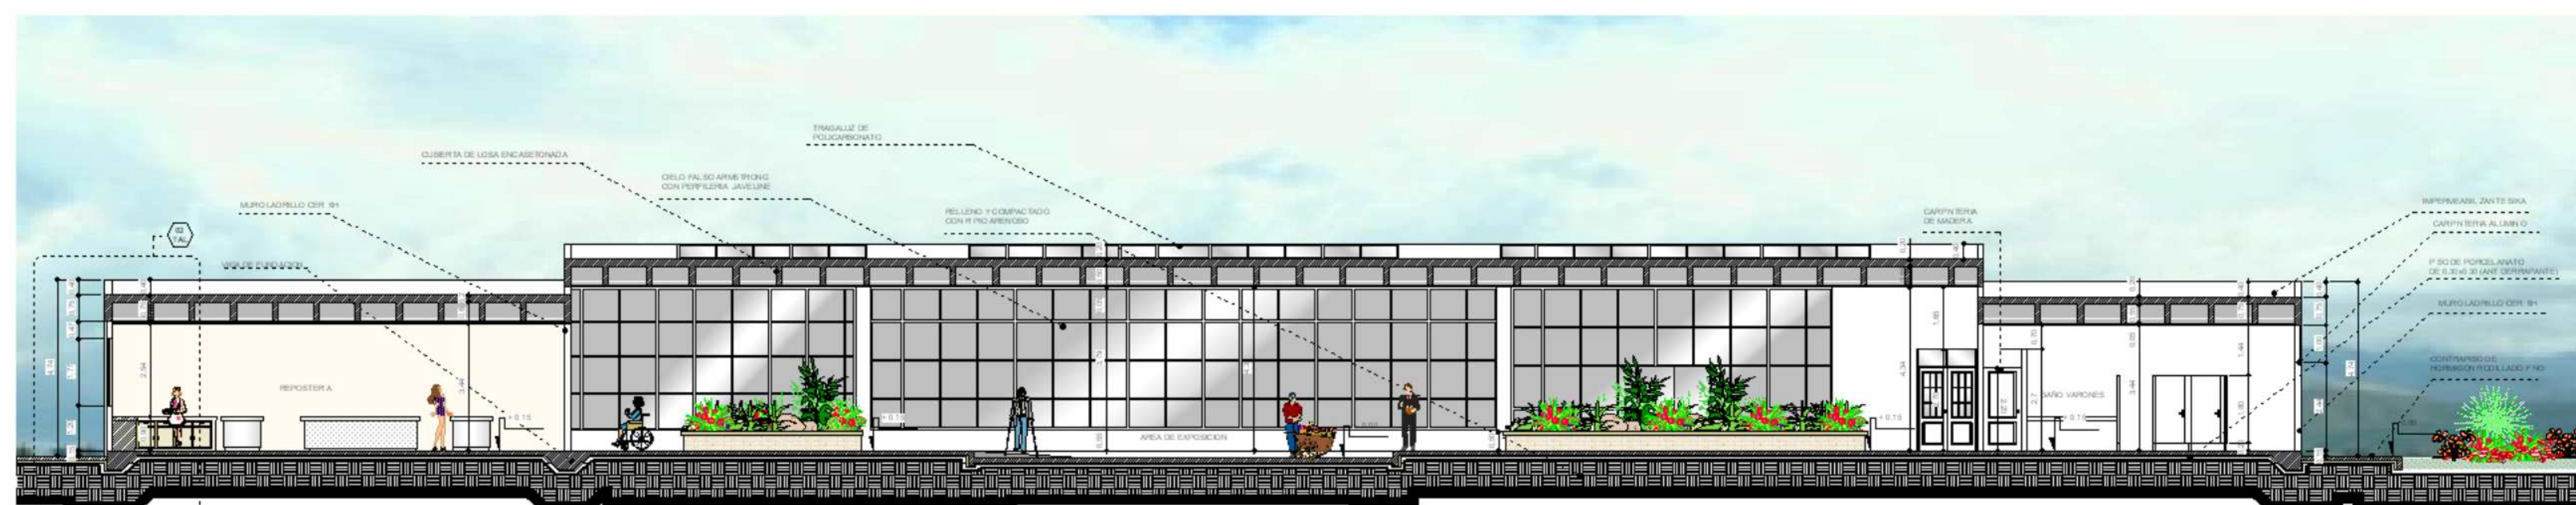

Escala 1: 100




Escola 1: 100

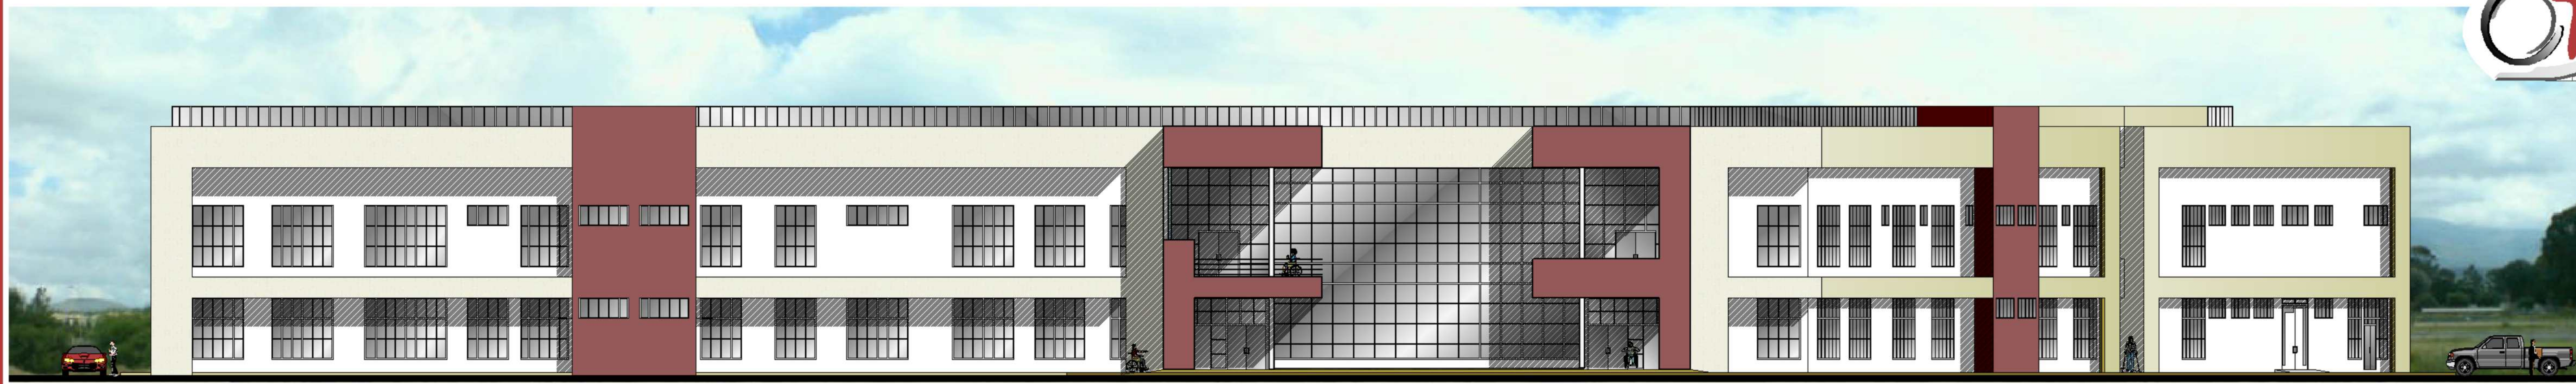

FACHADA FRONTAL BLOQUE PRINCIPAL
Escala: 1:100



FACHADA LATERAL BLOQUE PRINCIPAL
Escala: 1:100

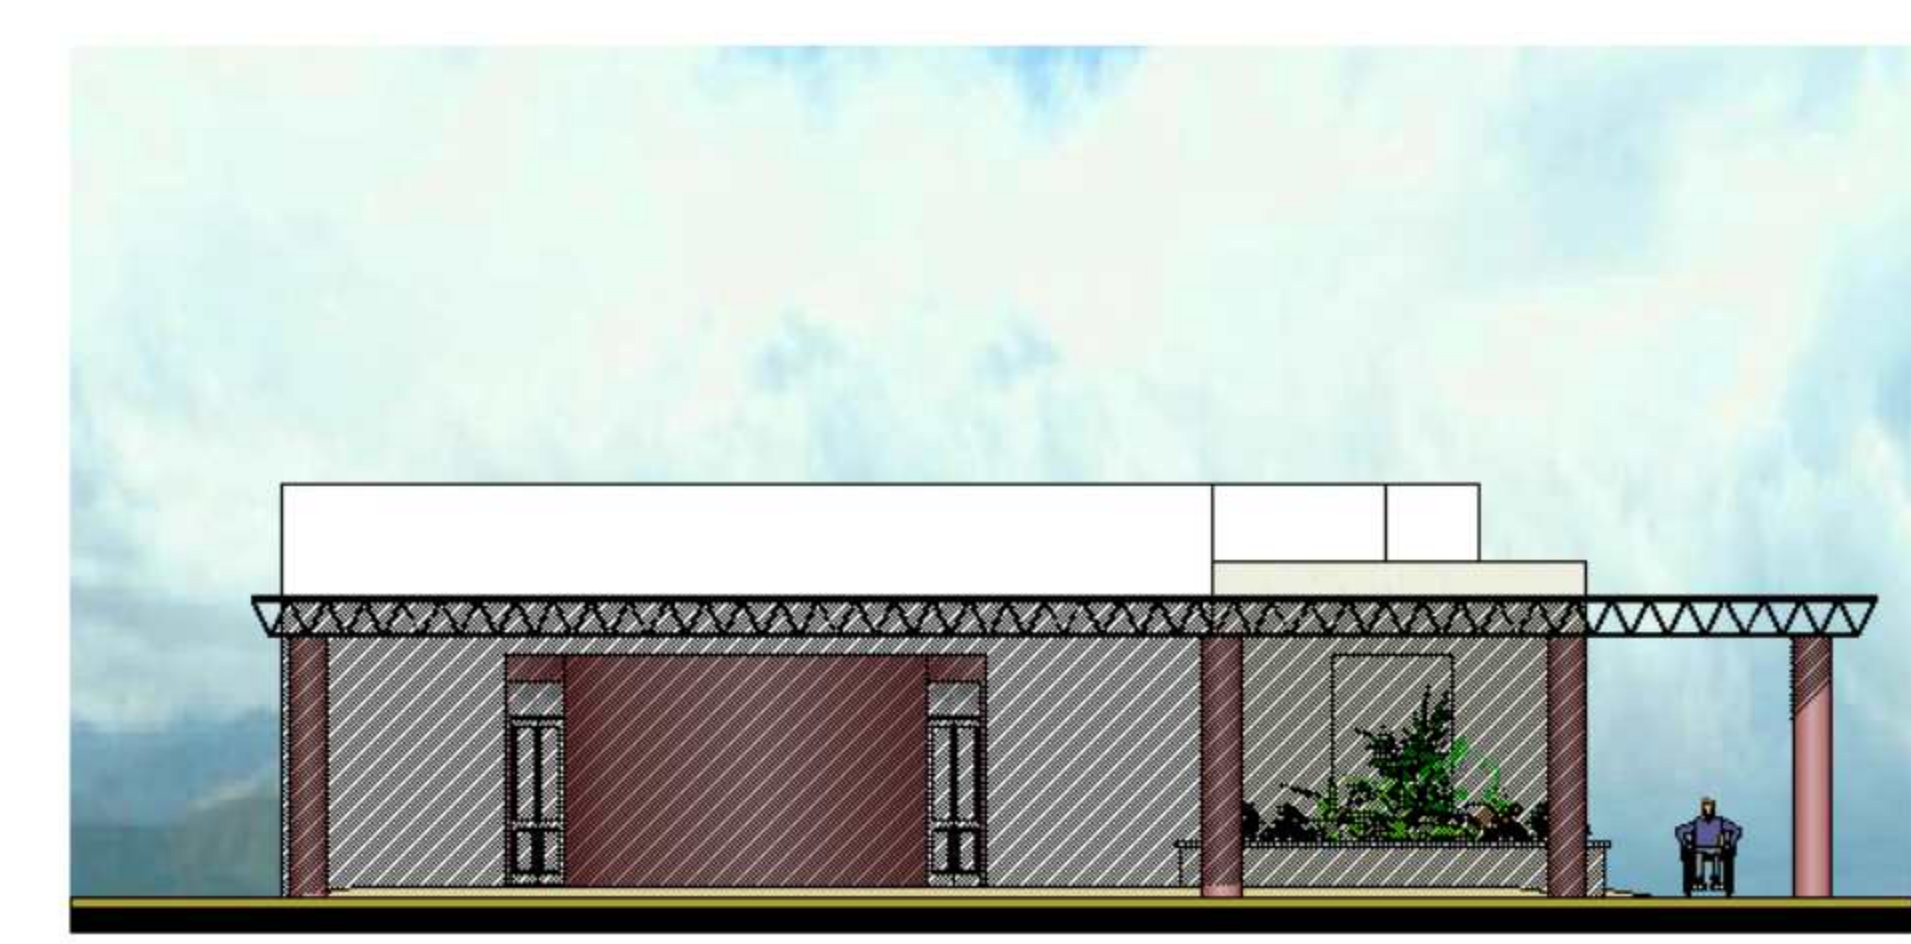

FACHADA FRONTAL DE SALON MULTIUSO
Escala: 1:100



FACHADA LATERAL DE SALON MULTIUSO
Escala: 1:100



FACHADA FRONTAL AREA DE RESIDENCIA
Escala: 1:100



FACHADA LATERAL AREA DE RESIDENCIA
Escala: 1:100



FACHADA FRONTAL AREA DE TALLERES
Escala: 1:100



FACHADA LATERAL AREA DE TALLERES
Escala: 1:100



Centro de Rehabilitación
Integral para el Discapacitado



	UNIVERSIDAD AUTÓNOMA JUAN MISAEL SARAÑO Arquitectura y Urbanismo		
	Materia:	Proyecto de Grado Grupo N°3	Contenido:
	Universitario:	Robín Yaca Velásquez	Perspectivas Exteriores
	Docente:	Arq. Widmar W. Ulloa Benítez	
	Gestión:	2009	

