


Created with



download the free trial online at [nitropdf.com/professional](http://nitropdf.com/professional)

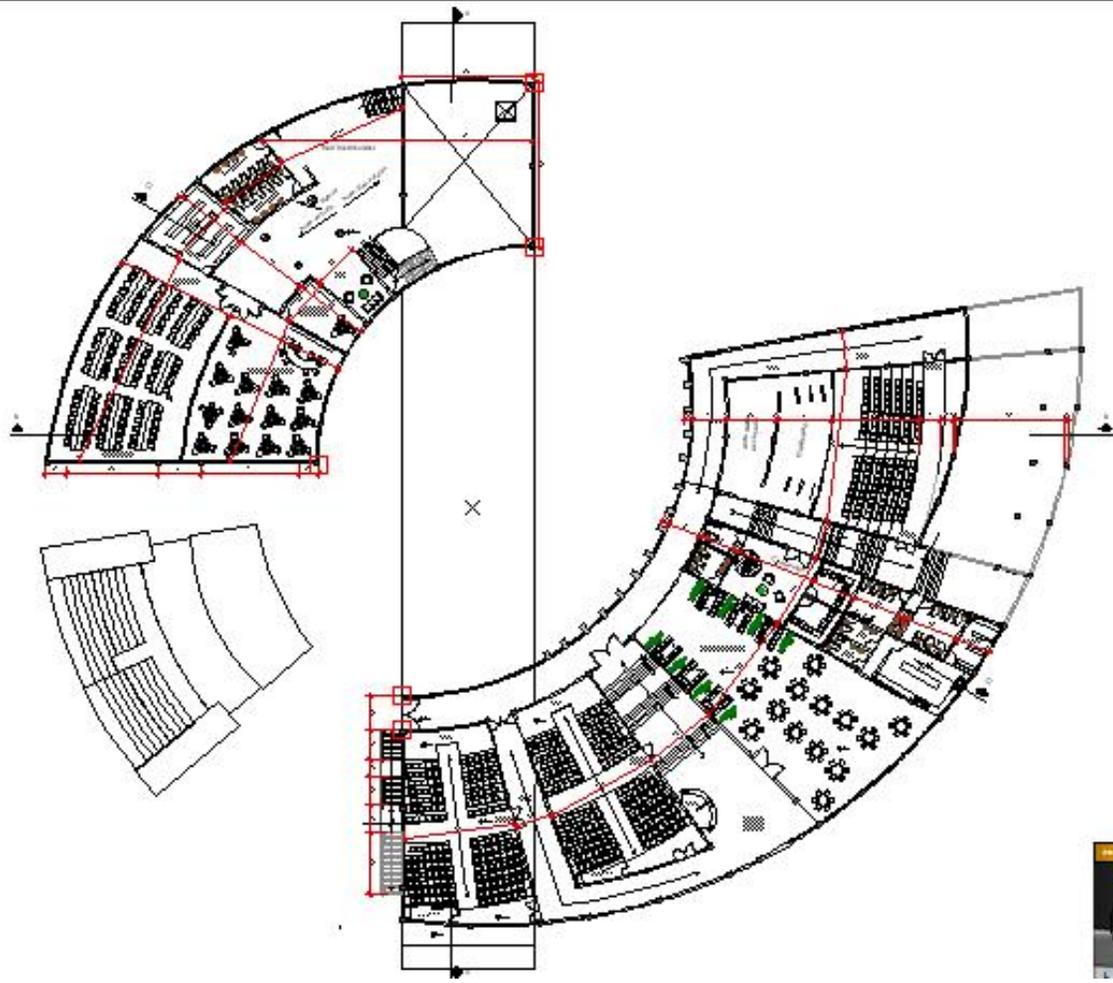





Created with

 **nitro**<sup>PDF</sup> professional


download the free trial online at [nitropdf.com/professional](http://nitropdf.com/professional)

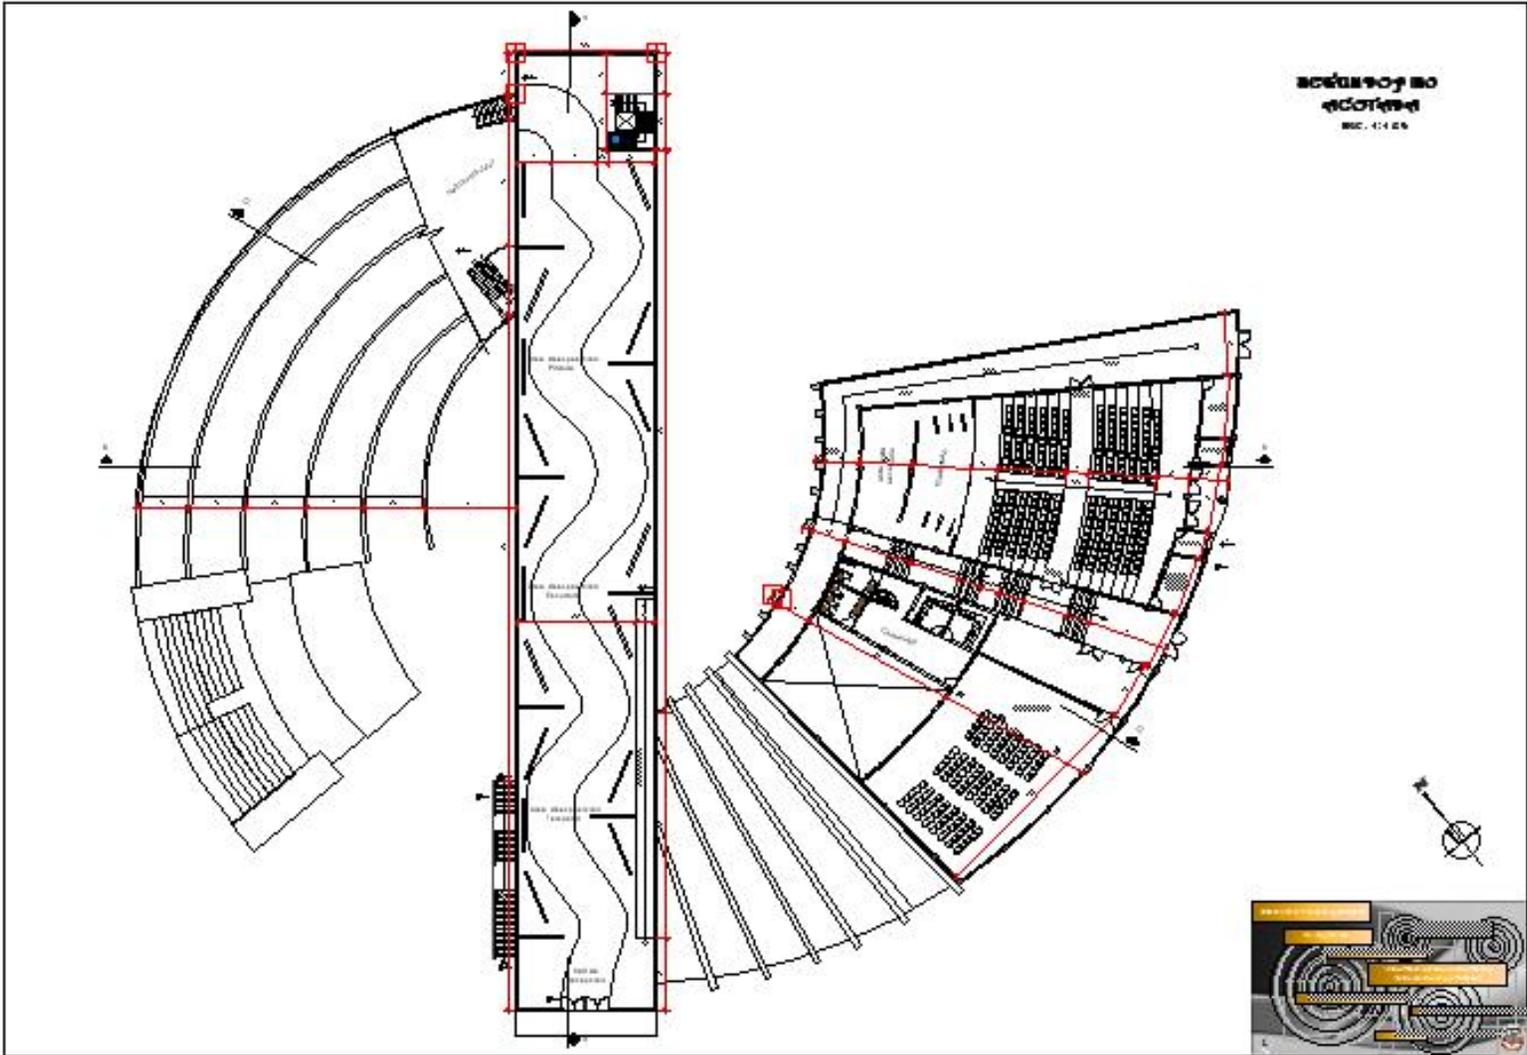

Created with

 **nitro**<sup>PDF</sup> professional


download the free trial online at [nitropdf.com/professional](http://nitropdf.com/professional)

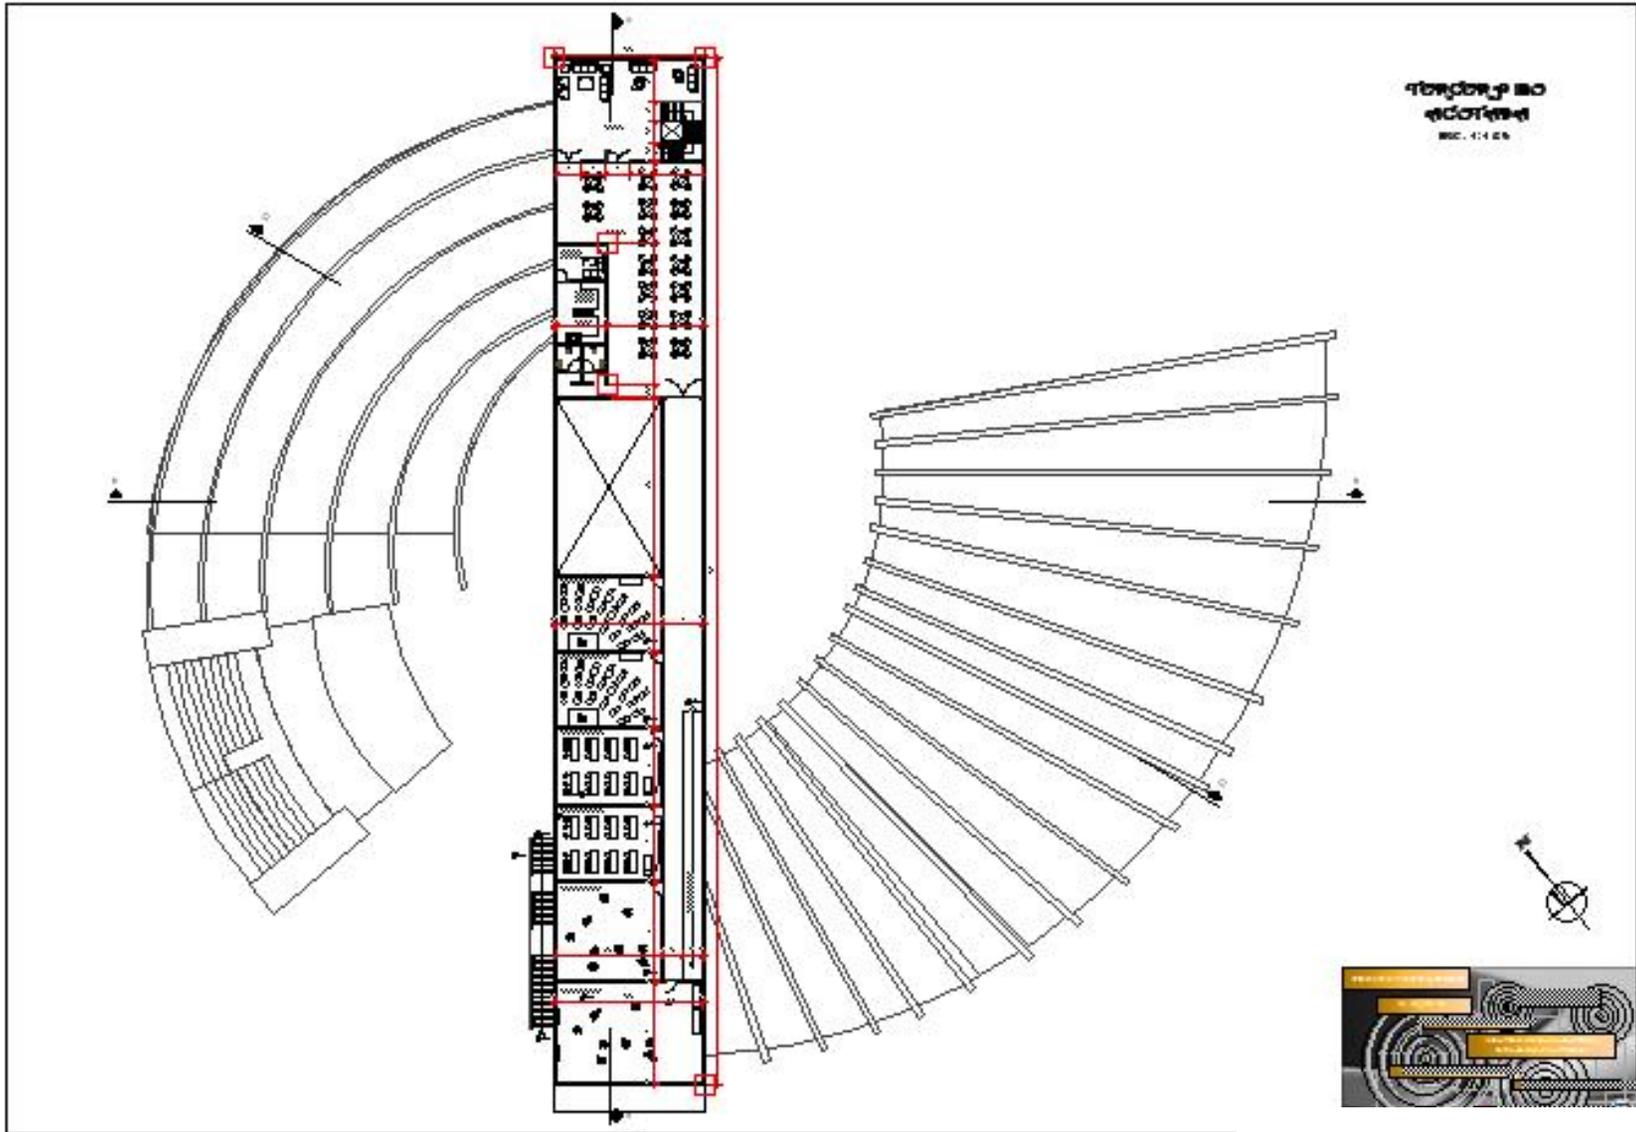


Created with

 **nitro**PDF<sup>®</sup> professional


download the free trial online at [nitropdf.com/professional](http://nitropdf.com/professional)

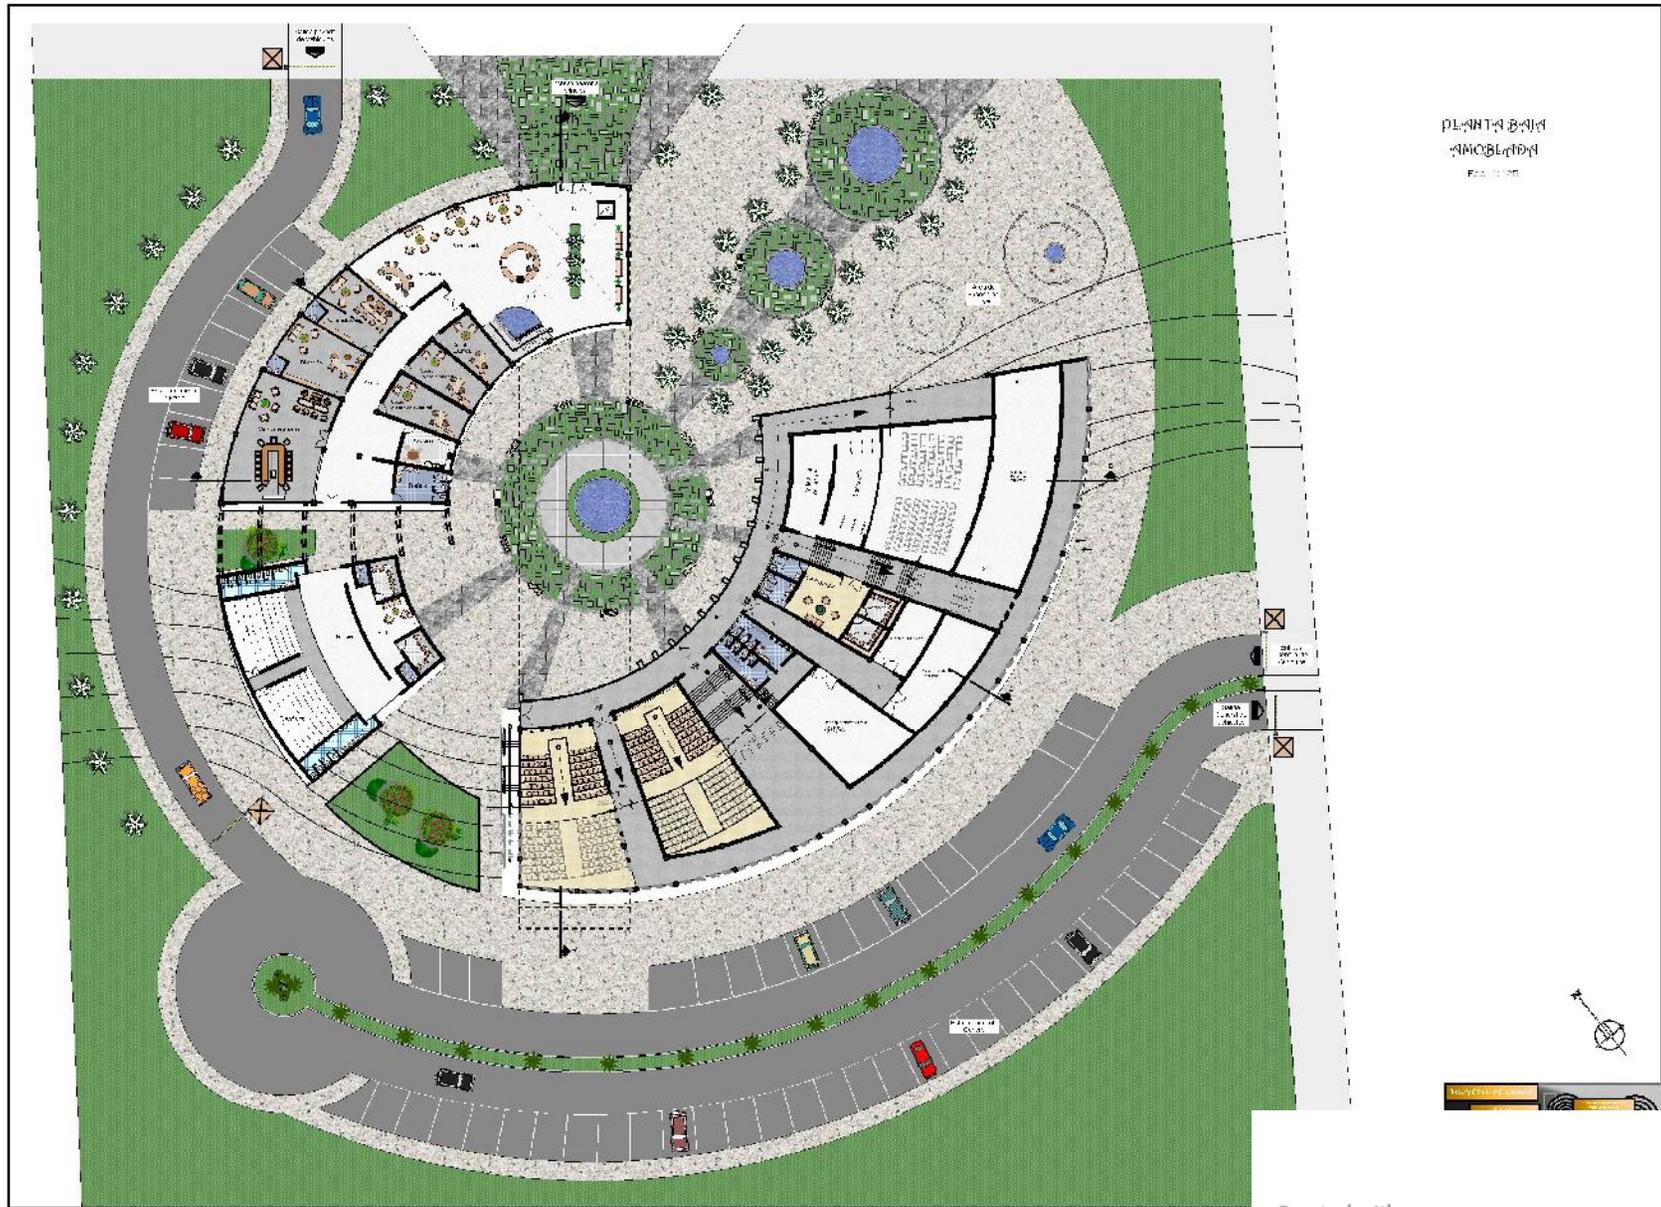



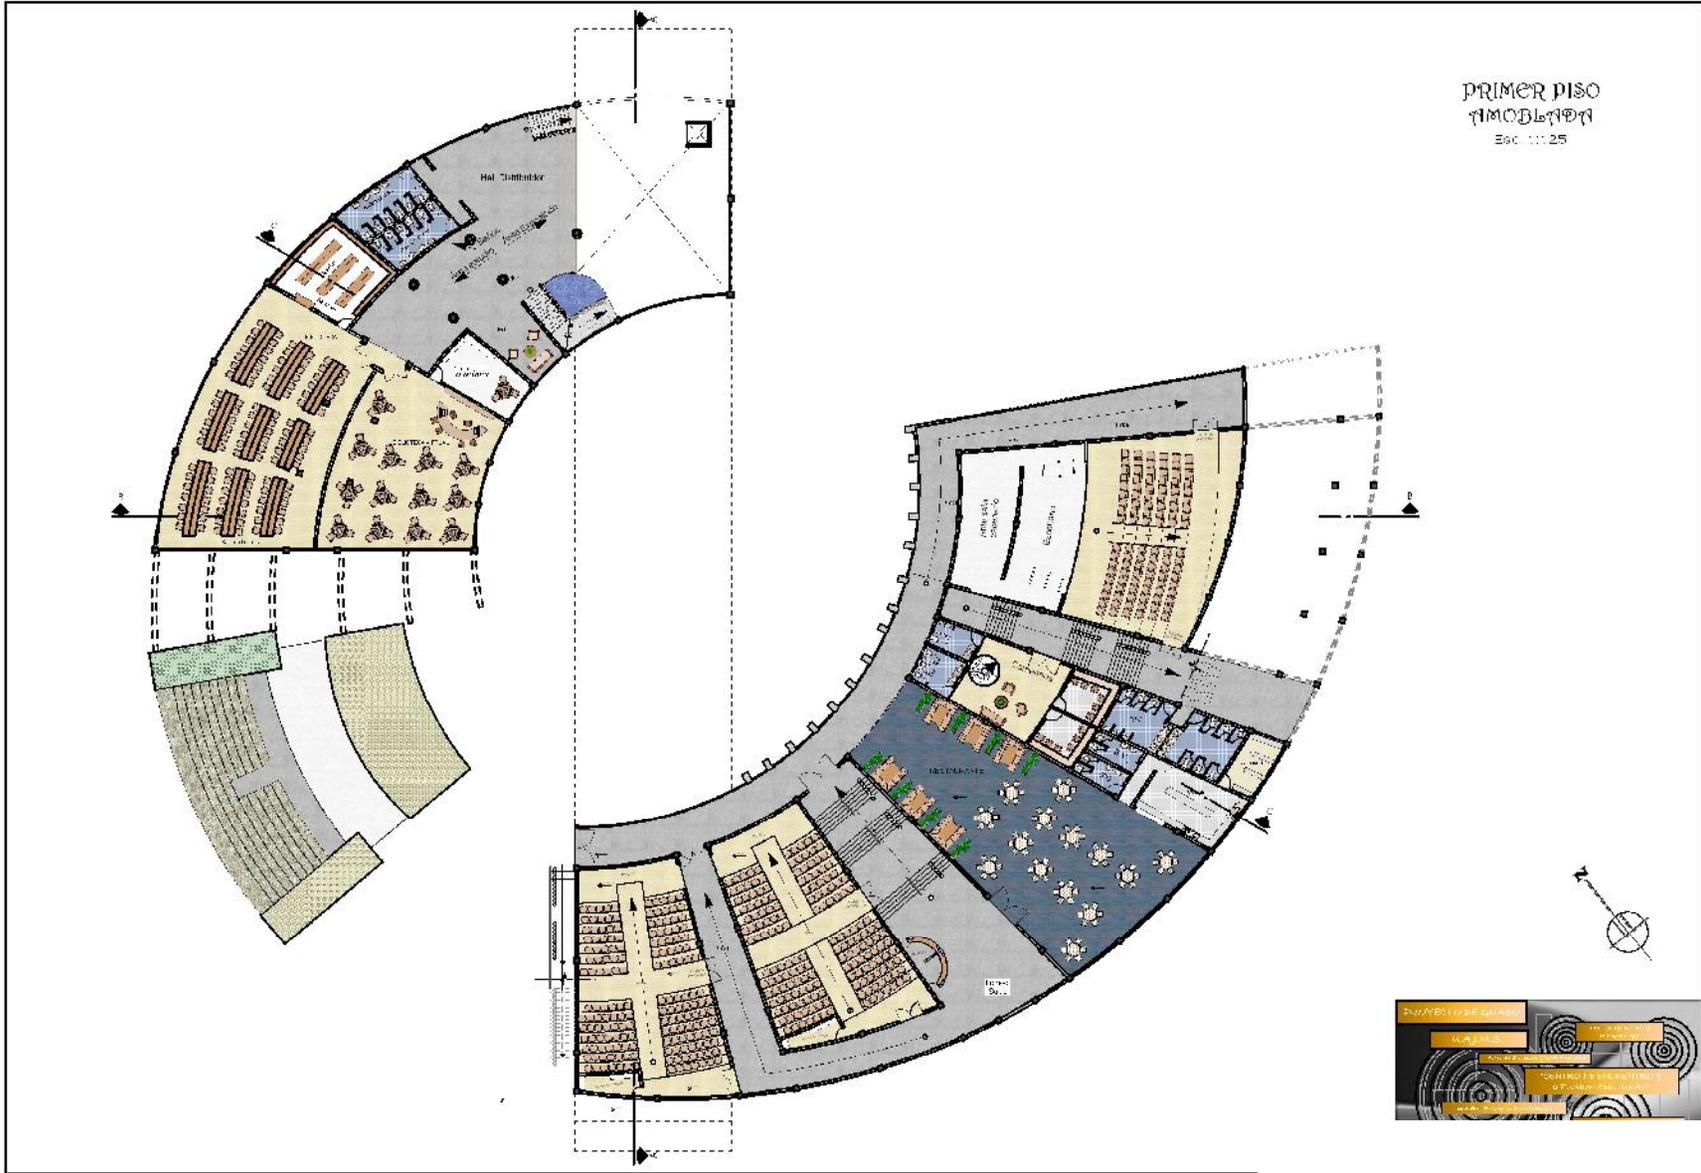

SEGUNDO PISO  
INMOBILIARIO  
Esc. 1:125

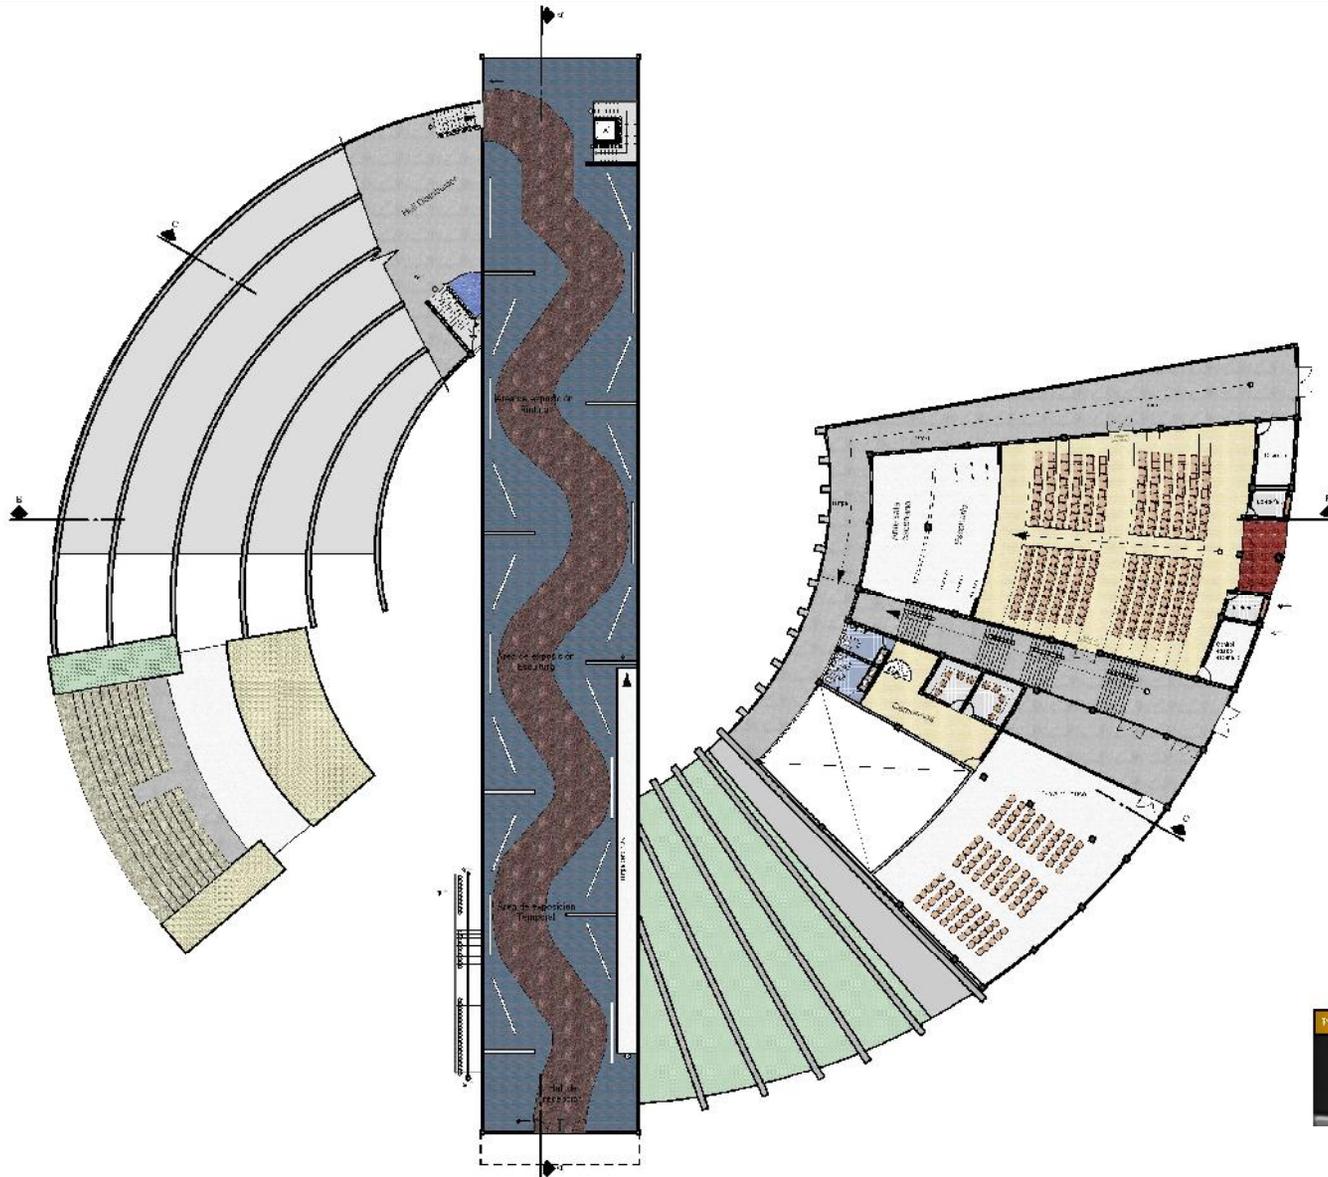

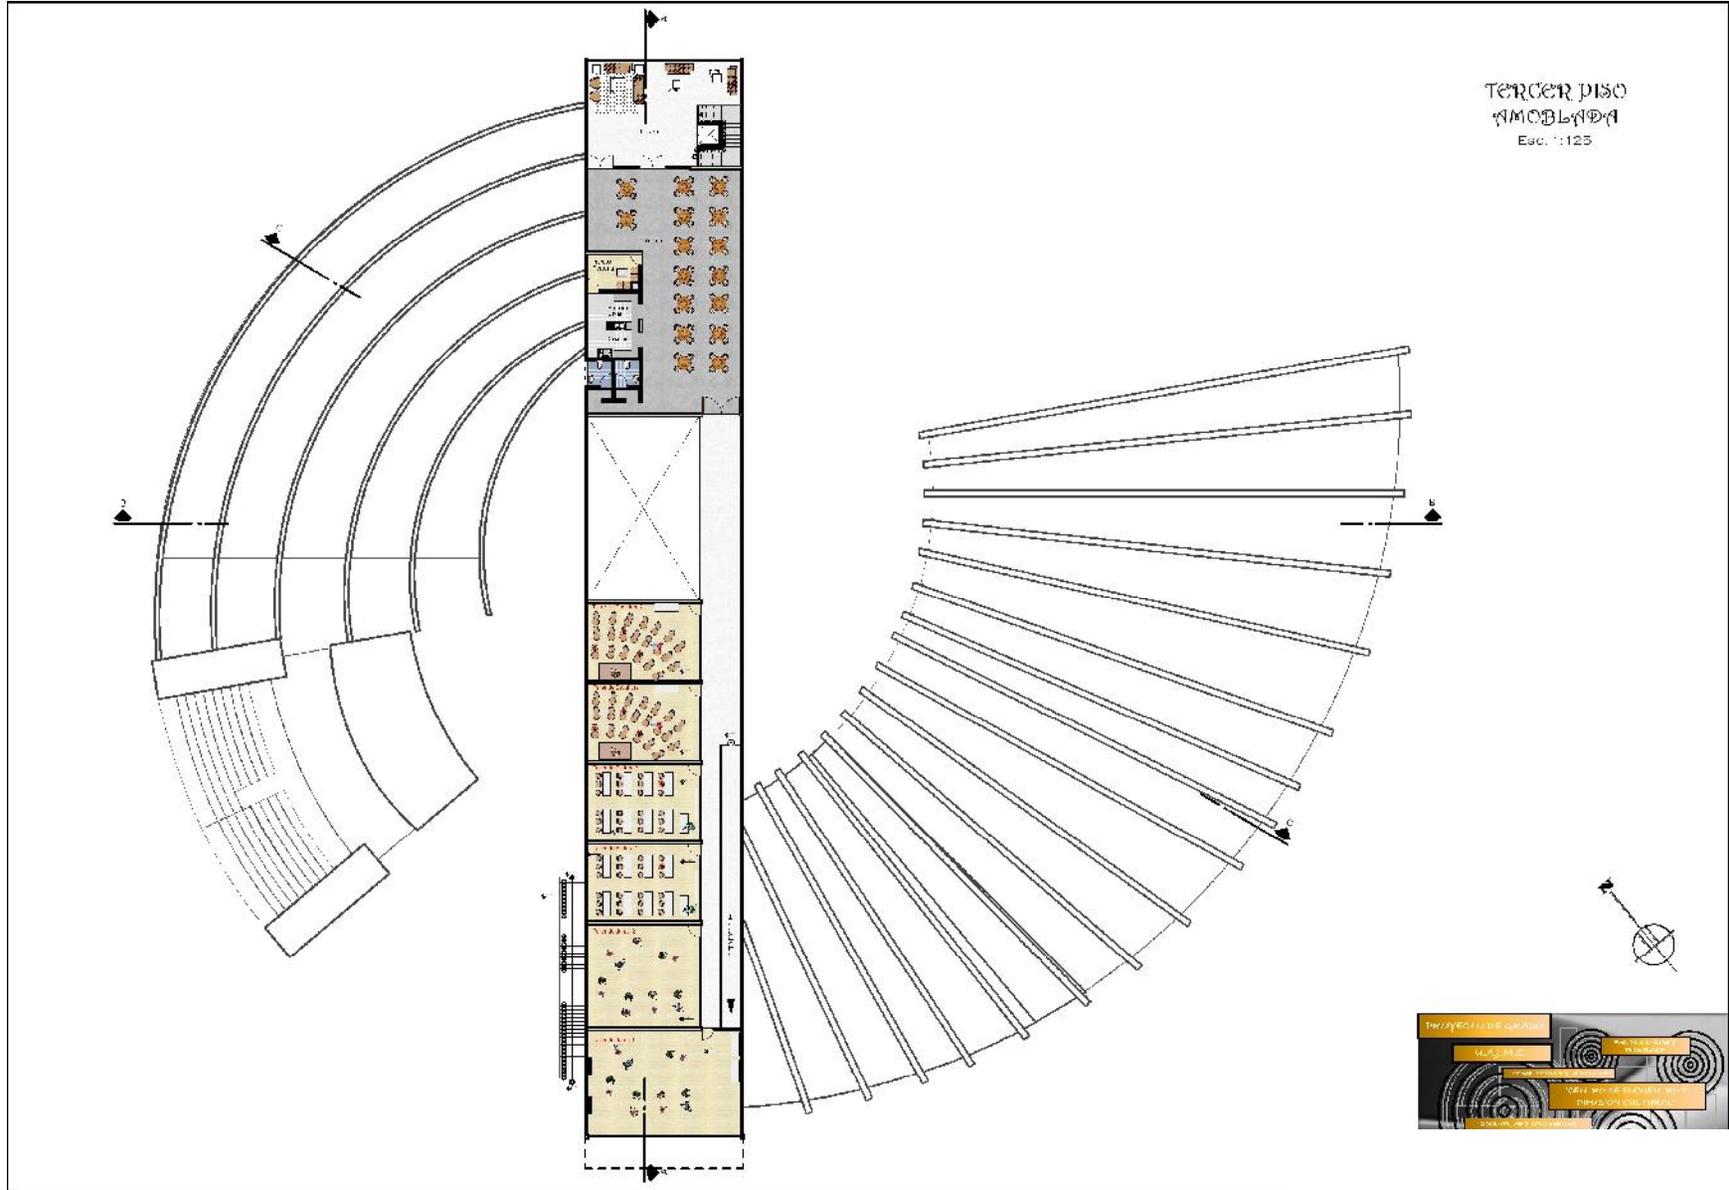

Created with



ELEVACION FRONTAL NORTE

Fachada Frontal Norte  
E.S.C. 1:100



ELEVACION FRONTAL NORTE

Fachada Frontal Norte  
E.S.C. 1:100



Created with

 **nitro**<sup>PDF</sup> professional

download the free trial online at [nitropdf.com/professional](http://nitropdf.com/professional)



Fachada lateral Este  
Esc. 1:100




Fachada lateral Oeste  
Esc. 1:100





Created with

 **nitro**PDF<sup>®</sup> professional

download the free trial online at [nitropdf.com/professional](http://nitropdf.com/professional)

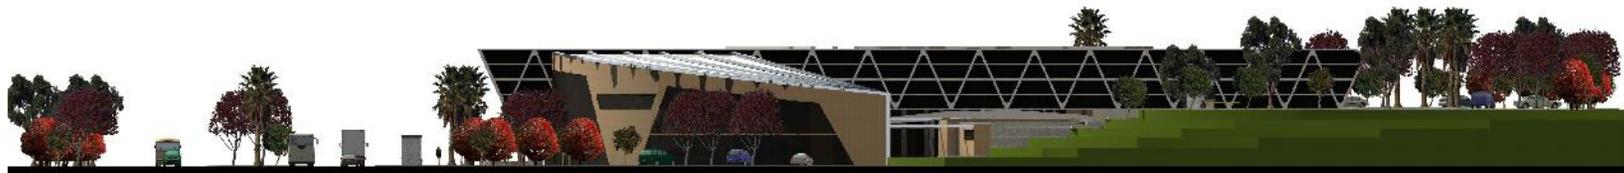

Fachada lateral Oeste  
Elev. 1:100



Fachada lateral Oeste  
Elev. 1:100



Created with

 **nitro**PDF<sup>®</sup> professional

download the free trial online at [nitropdf.com/professional](http://nitropdf.com/professional)



ELEVACION POSTERIOR SUR


Fachada Posterior Sur  
Esc. 1:100



ELEVACION POSTERIOR SUR

Fachada Posterior Sur  
Esc. 1:100




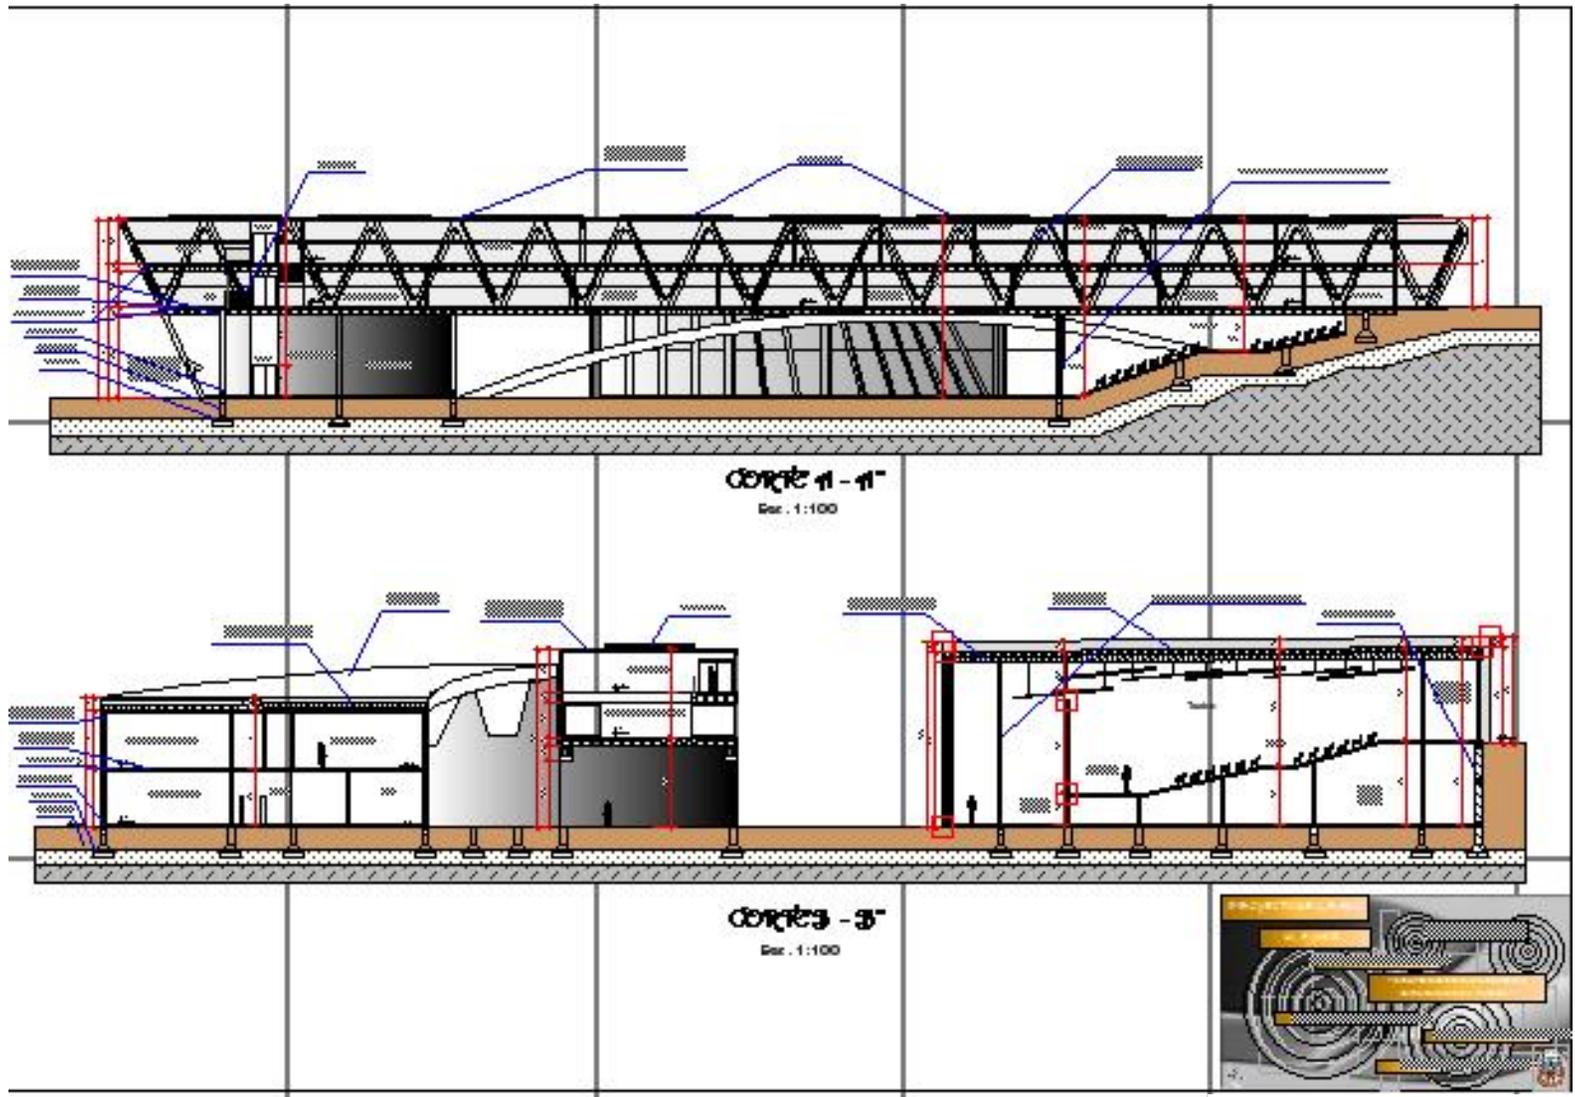


Created with

**n** nitro<sup>PDF</sup> professional


download the free trial online at [nitropdf.com/professional](http://nitropdf.com/professional)

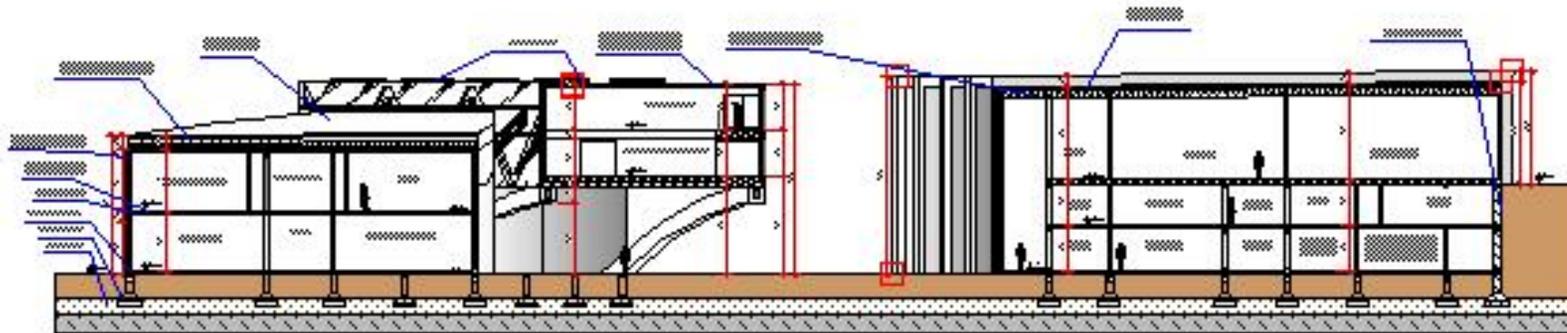


**Corte C-C**  
Esc. 1:100

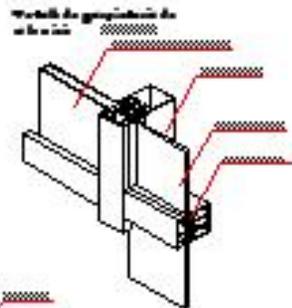


Detalle de carpentería de  
aluminio

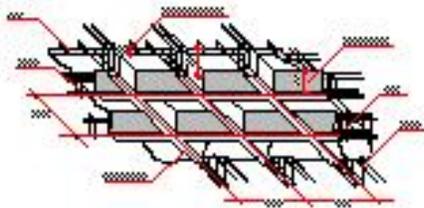

Detalle de la losa y apoyos de  
Eso. 1:20

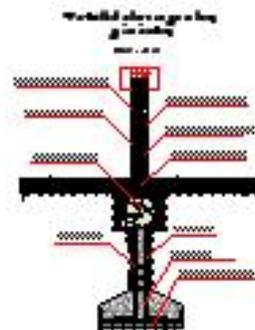

Detalle de columna  
Eso. 1:20

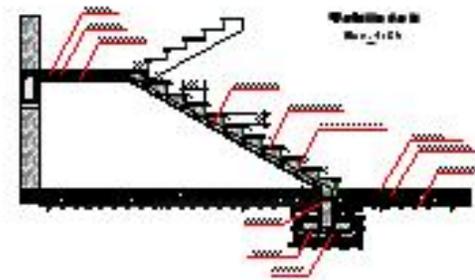

Detalle de la  
Eso. 1:20



Created with

**nitro**PDF<sup>®</sup> professional

download the free trial online at [nitropdf.com/professional](http://nitropdf.com/professional)