


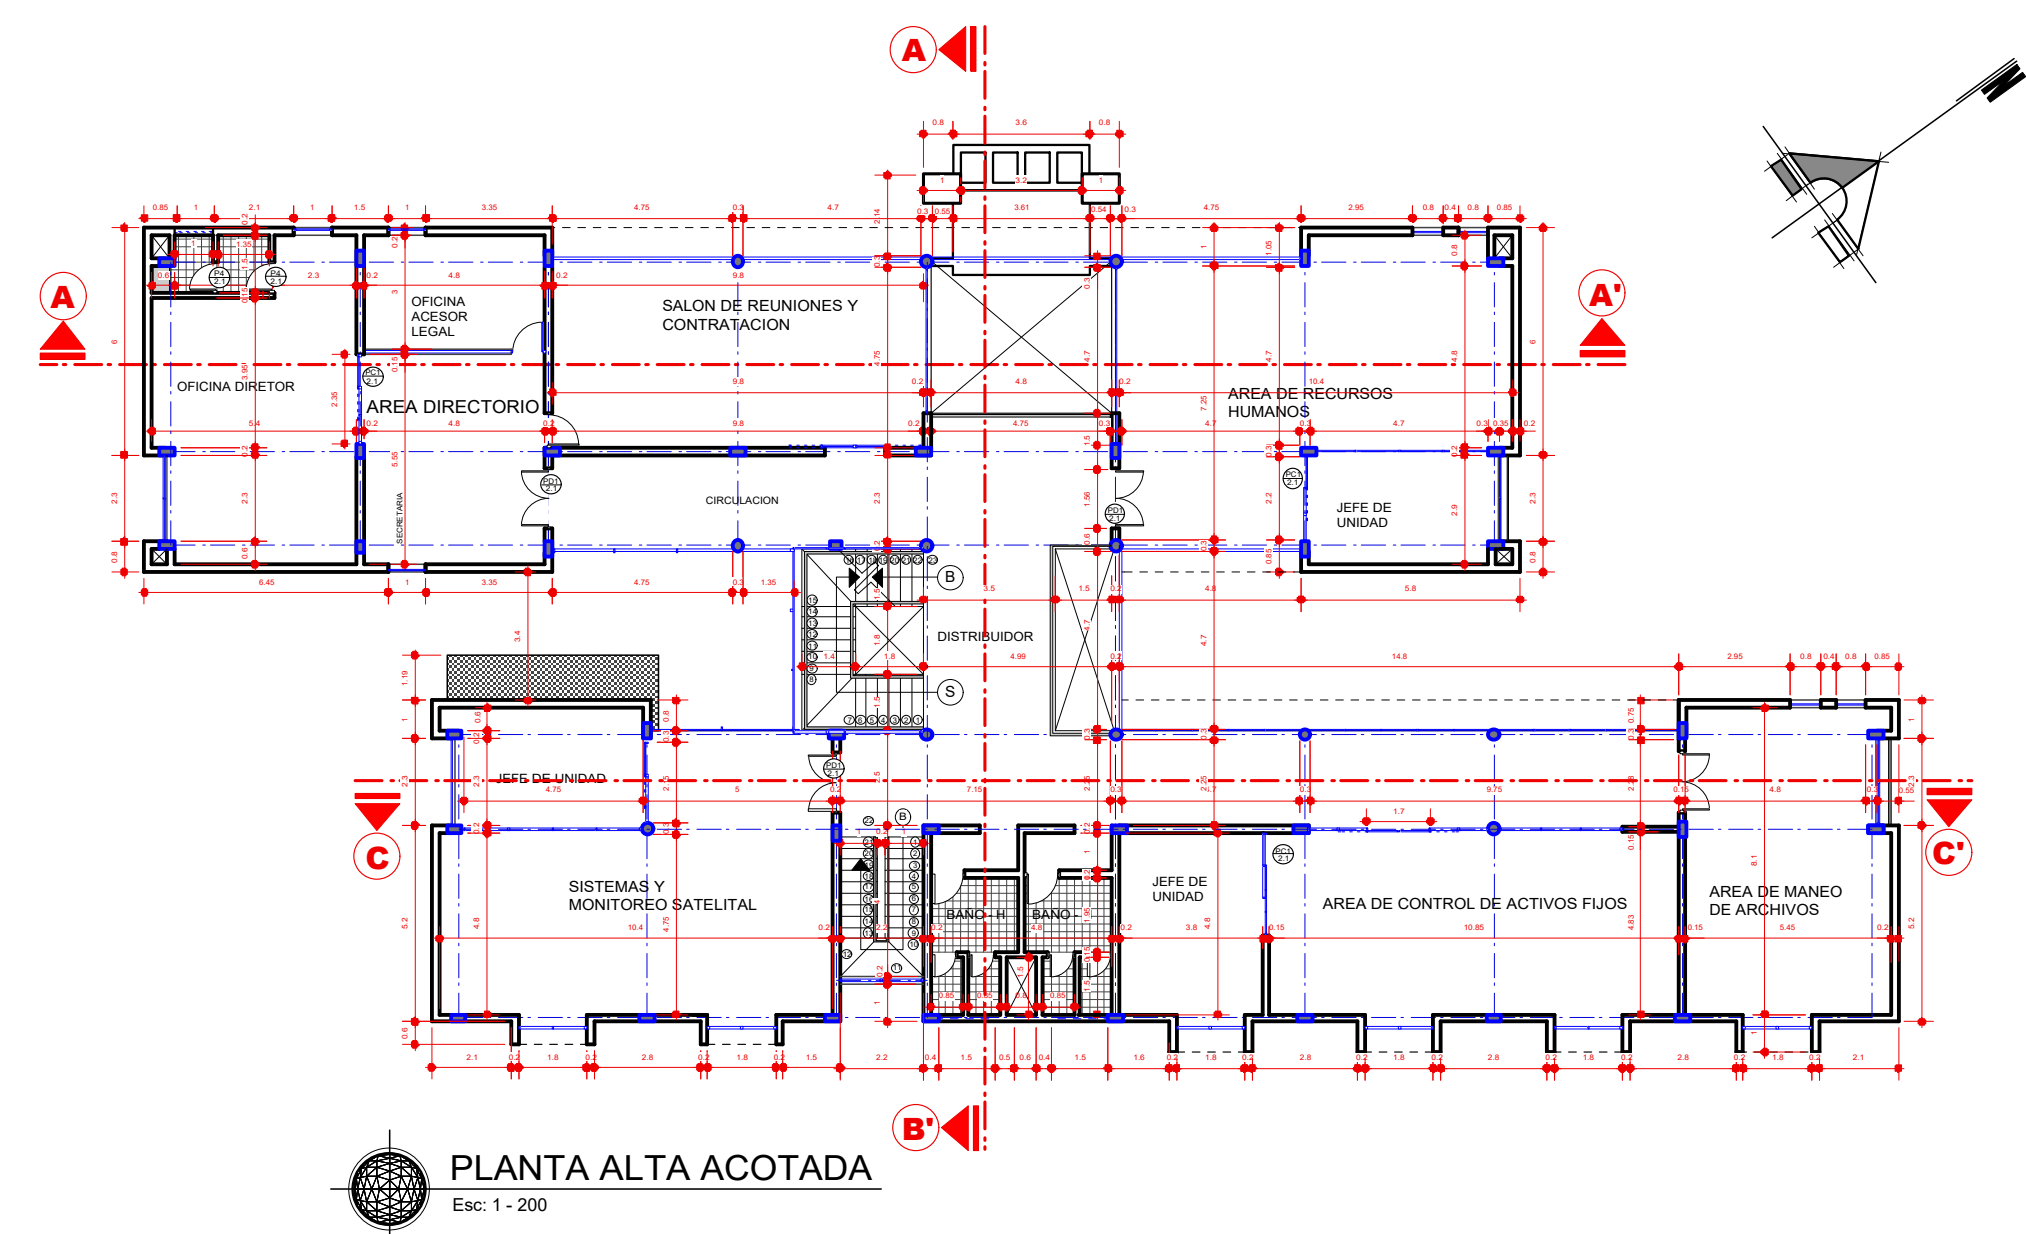
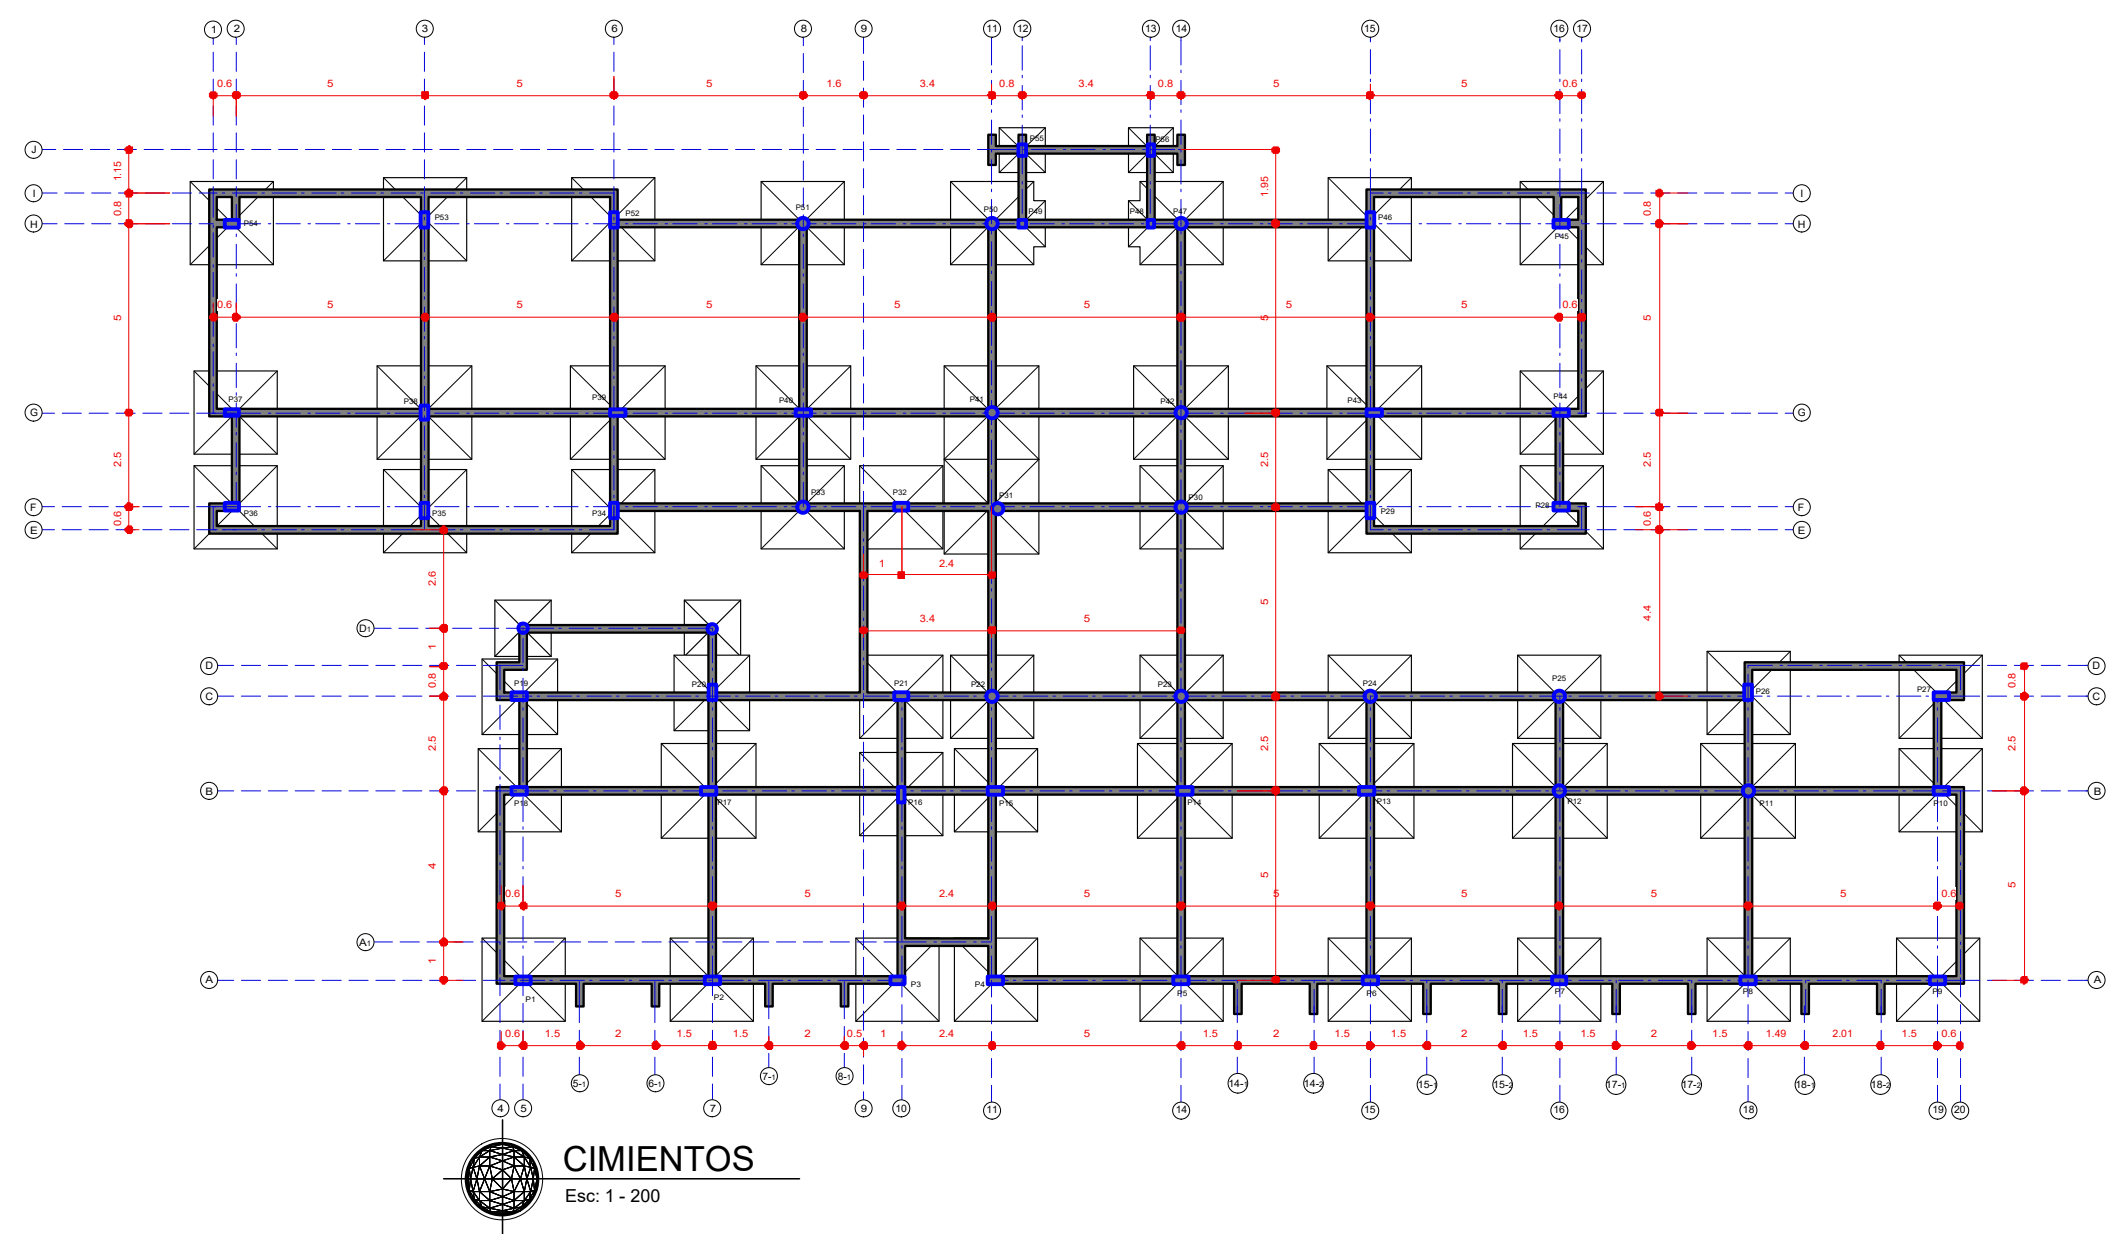
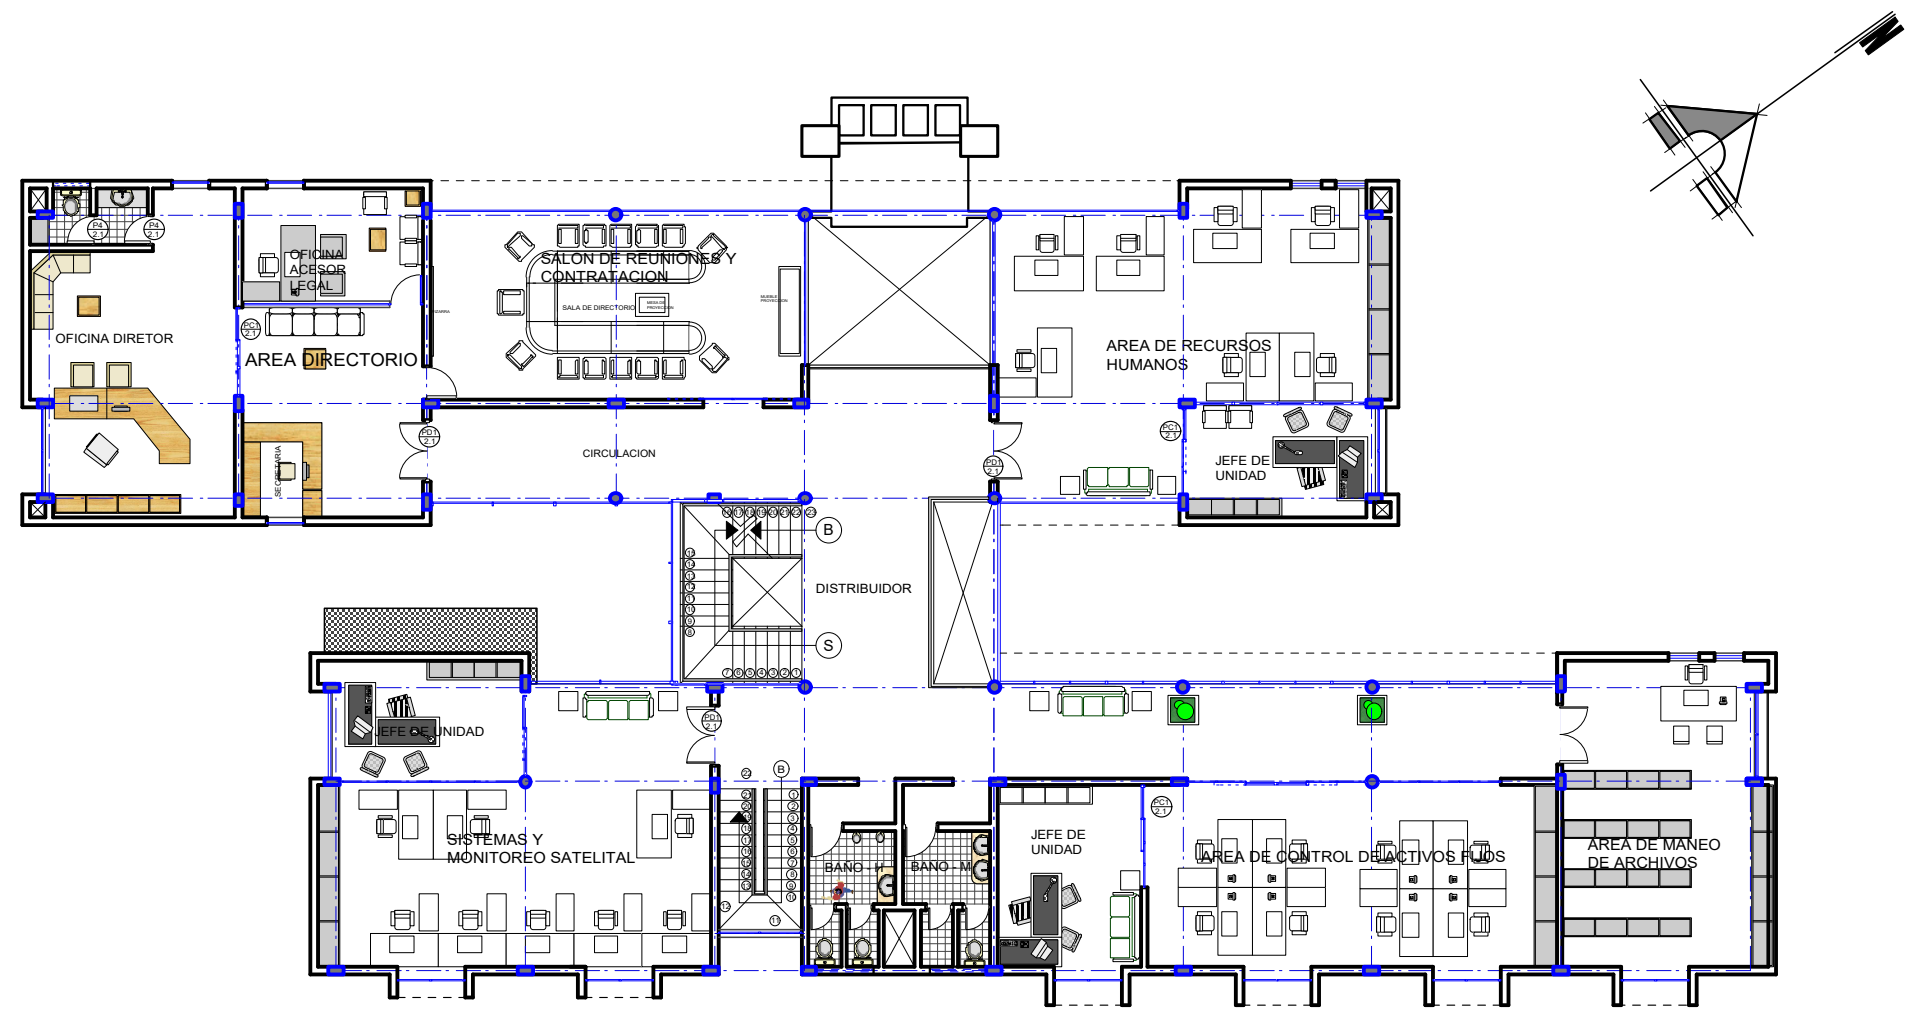


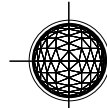

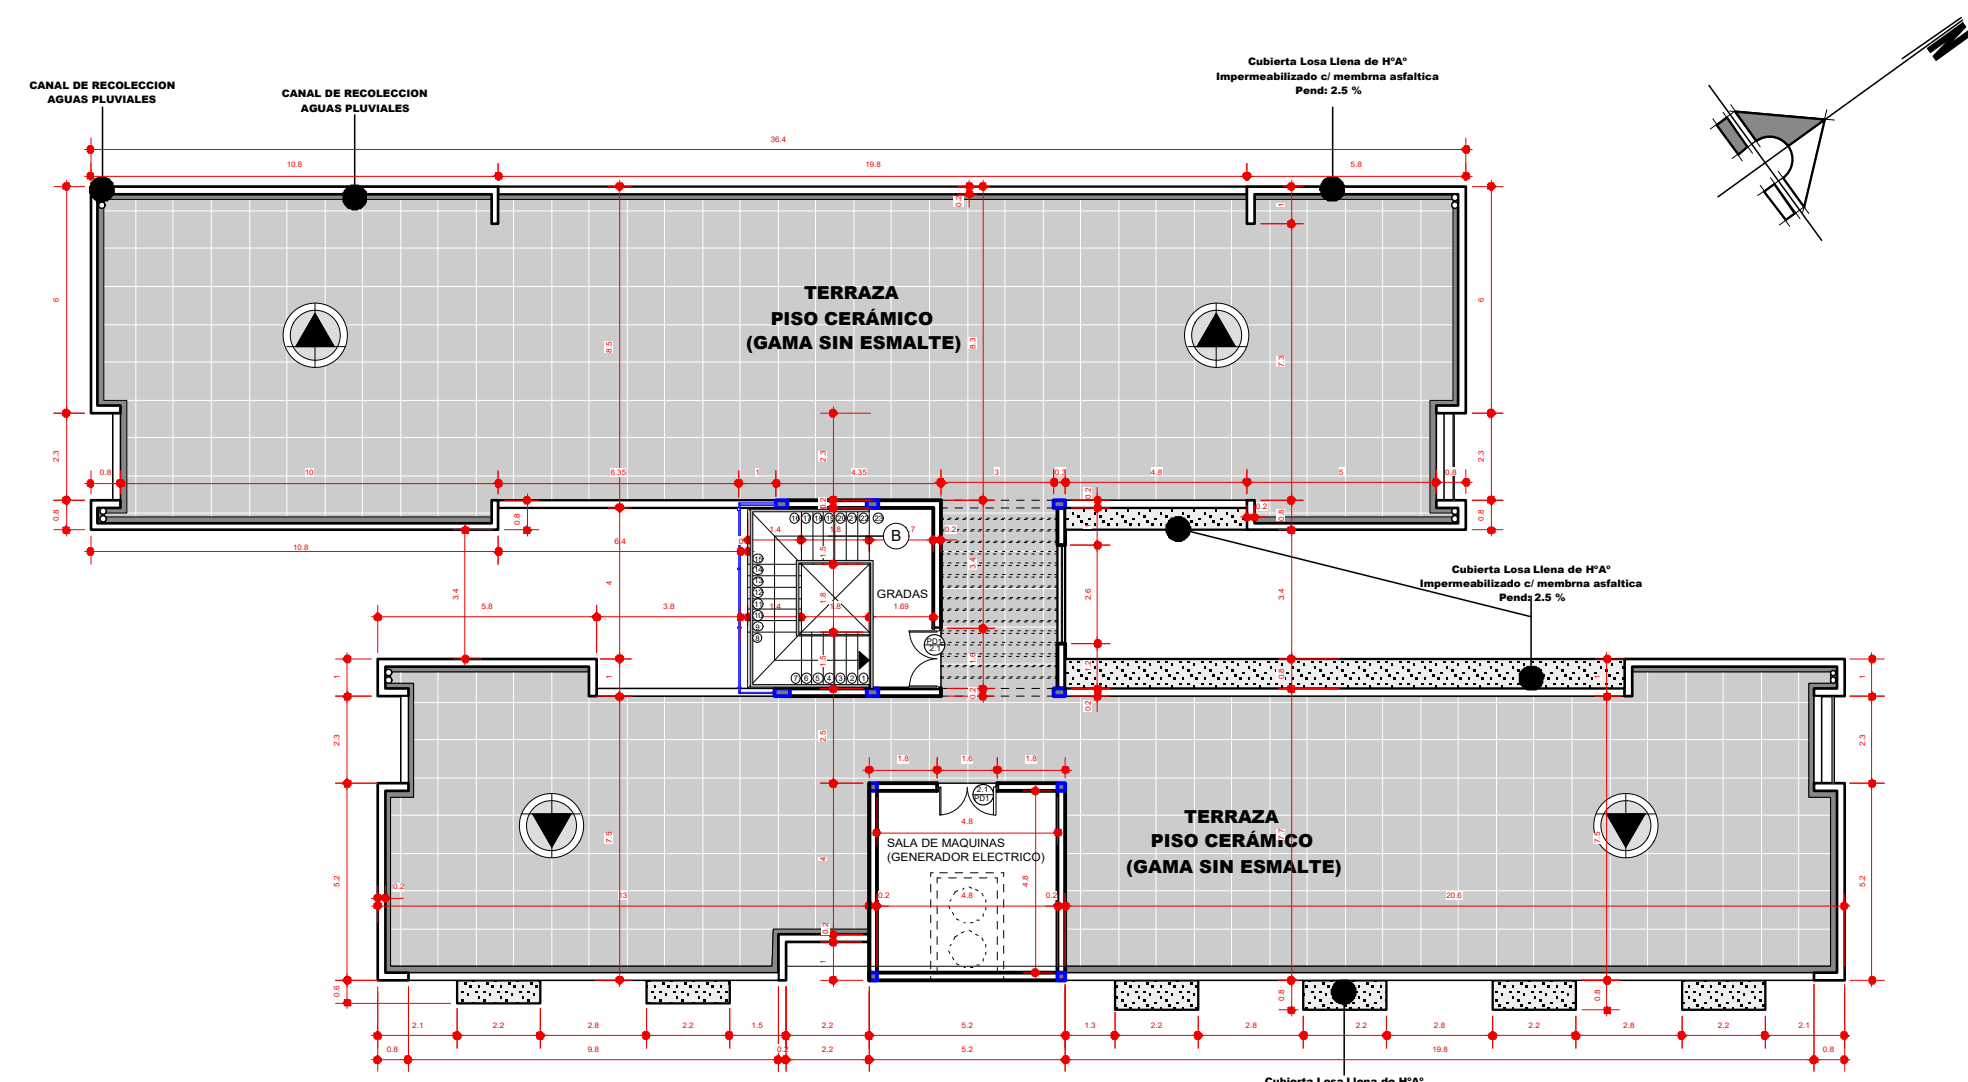

 **PLANTA ALTA AMOBLADA**
Esc: 1 - 200

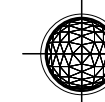

 **PLANTA TERRAZA**
Esc: 1 - 200

